




EXISTING WEST ELEVATION

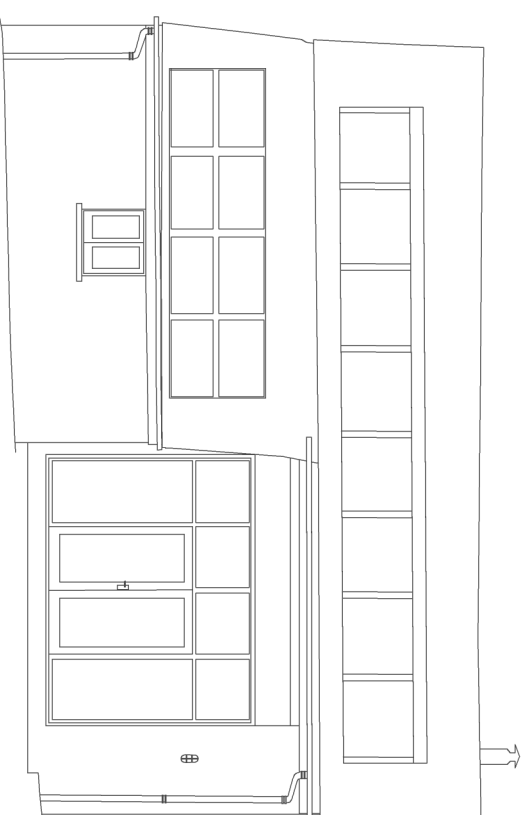

EXISTING SOUTH ELEVATION

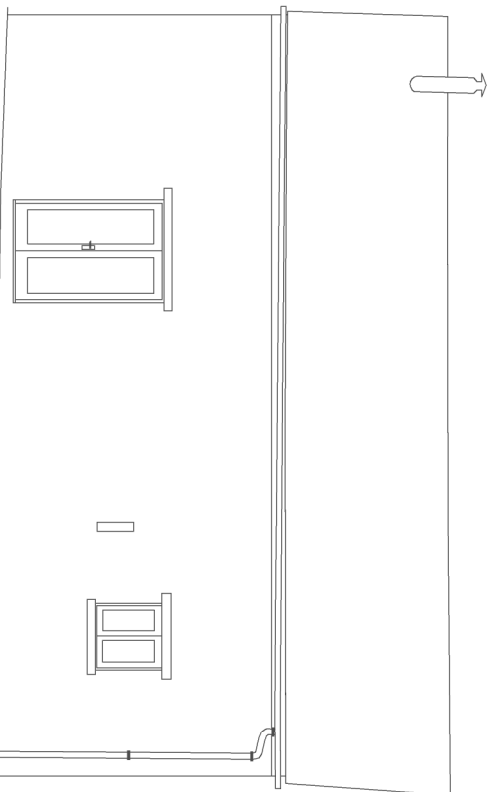

EXISTING NORTH ELEVATION

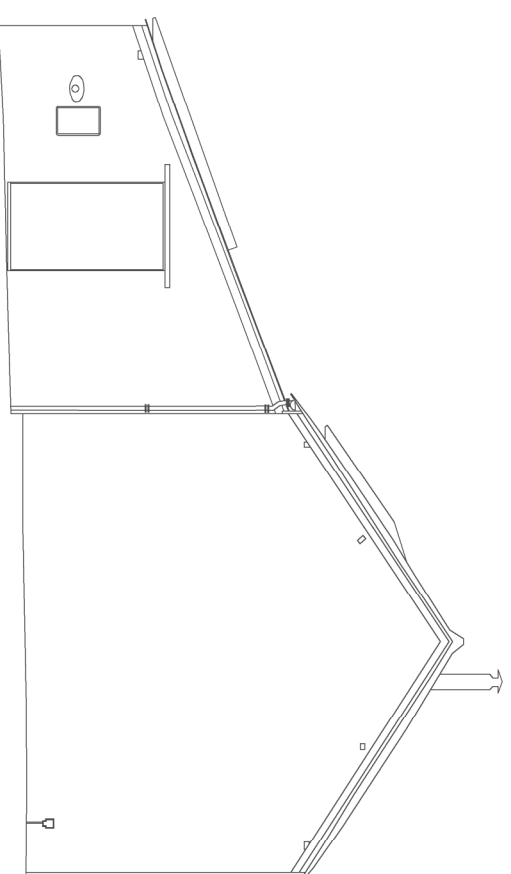

EXISTING EAST ELEVATION

| <p>Client Mr J Taylor</p> <p>Job Title Larkhill Barn</p> | <p>Drawing Title Existing elevations</p> <p>Drawing Status Planning submission</p> <p>Drawn By: RT Checked By:</p> | <p>Scale: 1:100 @ A3</p> <p>Date: 29 March 2023</p> <p>Drawing No. 2023/LB/E_ELE Rev.</p> | <p>Revisions</p> <table border="1"> <thead> <tr> <th>Rev.</th> <th>Date</th> <th>Description</th> </tr> </thead> <tbody> <tr> <td> </td> <td> </td> <td> </td> </tr> </tbody> </table> | Rev. | Date | Description | | | | | <p>All dimensions to be verified on site prior to the commencement of any work.</p> <p>This drawing is to be read in conjunction with all related Architects and Engineer's drawings and any other relevant information.</p> | <p>MCW Associates Scrubfich Farm North Cerney Cirencester Gloucestershire GL7 7DZ Tel: 01285 831757 Fax: 01285 831710</p> |
|--|---|--|---|------|------|-------------|--|--|--|--|--|---|
| Rev. | Date | Description | | | | | | | | | | |
| | | | | | | | | | | | | |