




PROPOSED WEST ELEVATION

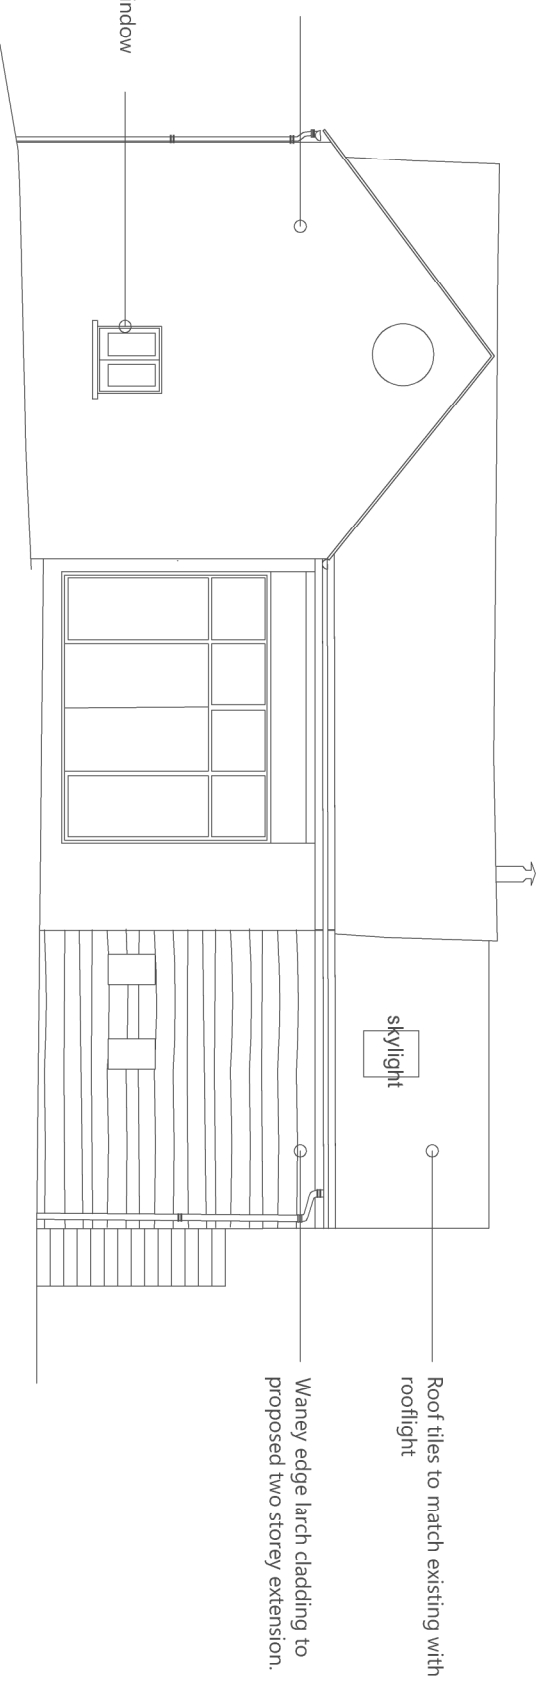

PROPOSED SOUTH ELEVATION

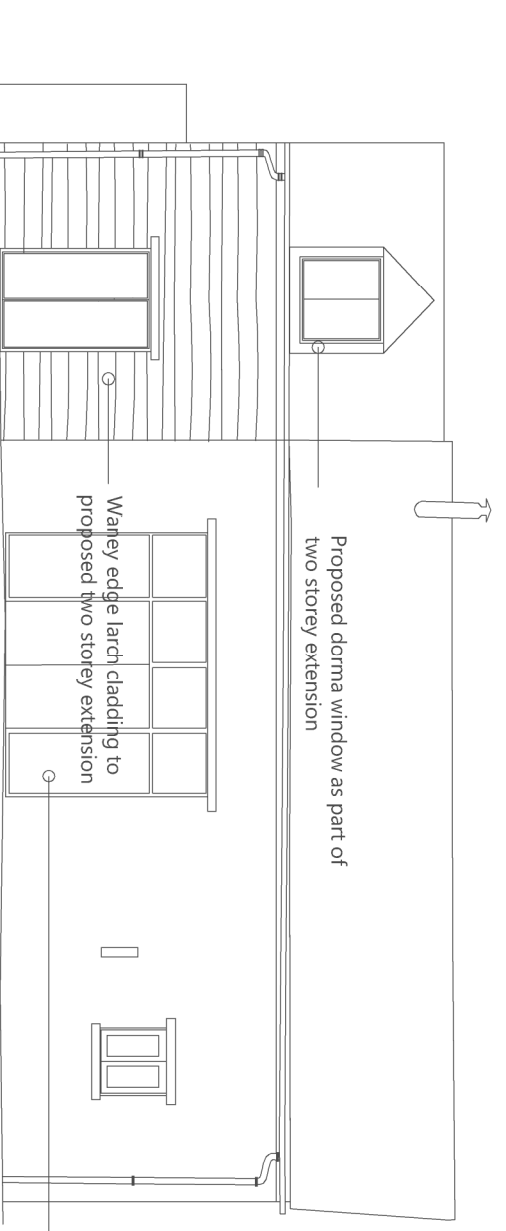

PROPOSED NORTH ELEVATION

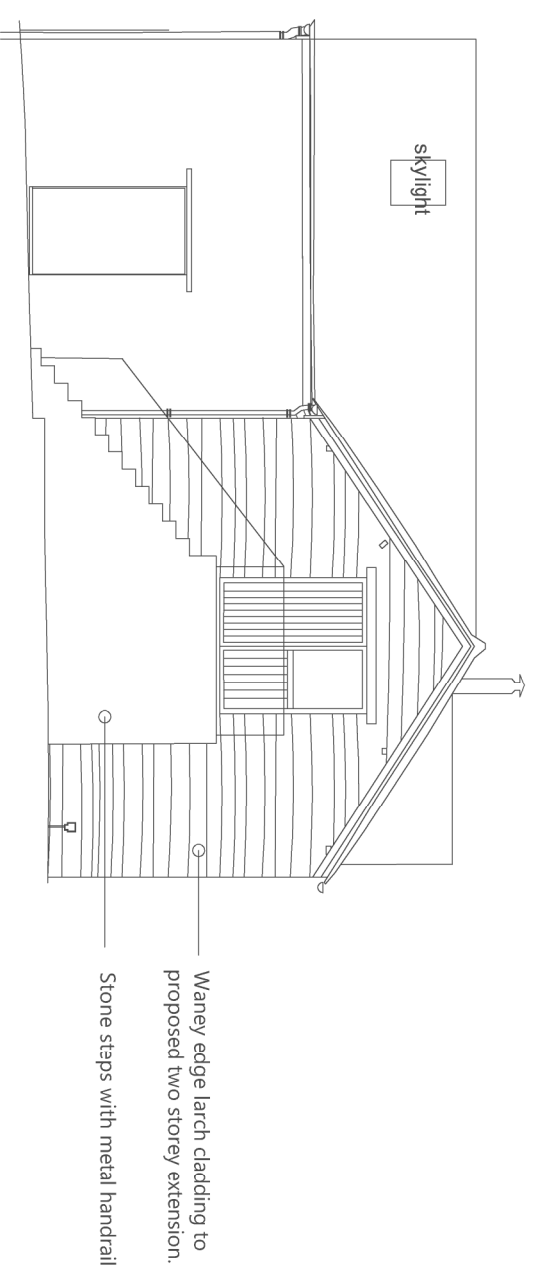

PROPOSED EAST ELEVATION

| | | | | | |
|--|---|--|--|---|--|
| <p>Client Mr J Taylor</p> <p>Job Title Larkhill Barn</p> | <p>Drawing Title Proposed elevations</p> <p>Drawing Status Planning submission</p> <p>Drawn By: RT</p> <p>Checked By:</p> | <p>Scale: 1:100 @ A3</p> <p>Date: 29 March 2023</p> <p>Drawing No. 2023/LB/P_ELE</p> <p>Rev.</p> | <p>Revisions</p> <p>Rev. Date Description</p> | <p>All dimensions to be verified on site prior to the commencement of any work.</p> <p>This drawing is to be read in conjunction with all related Architect's and Engineer's drawings and any other relevant information.</p> | <p>MCW Associates Scrubditch Farm North Cerney Cirencester Gloucestershire GL7 7DZ Tel: 01285 831757 Fax: 01285 831710</p> <p>© MCW 2023</p> |
|--|---|--|--|---|--|