


PROPOSED GROUND FLOOR PLAN

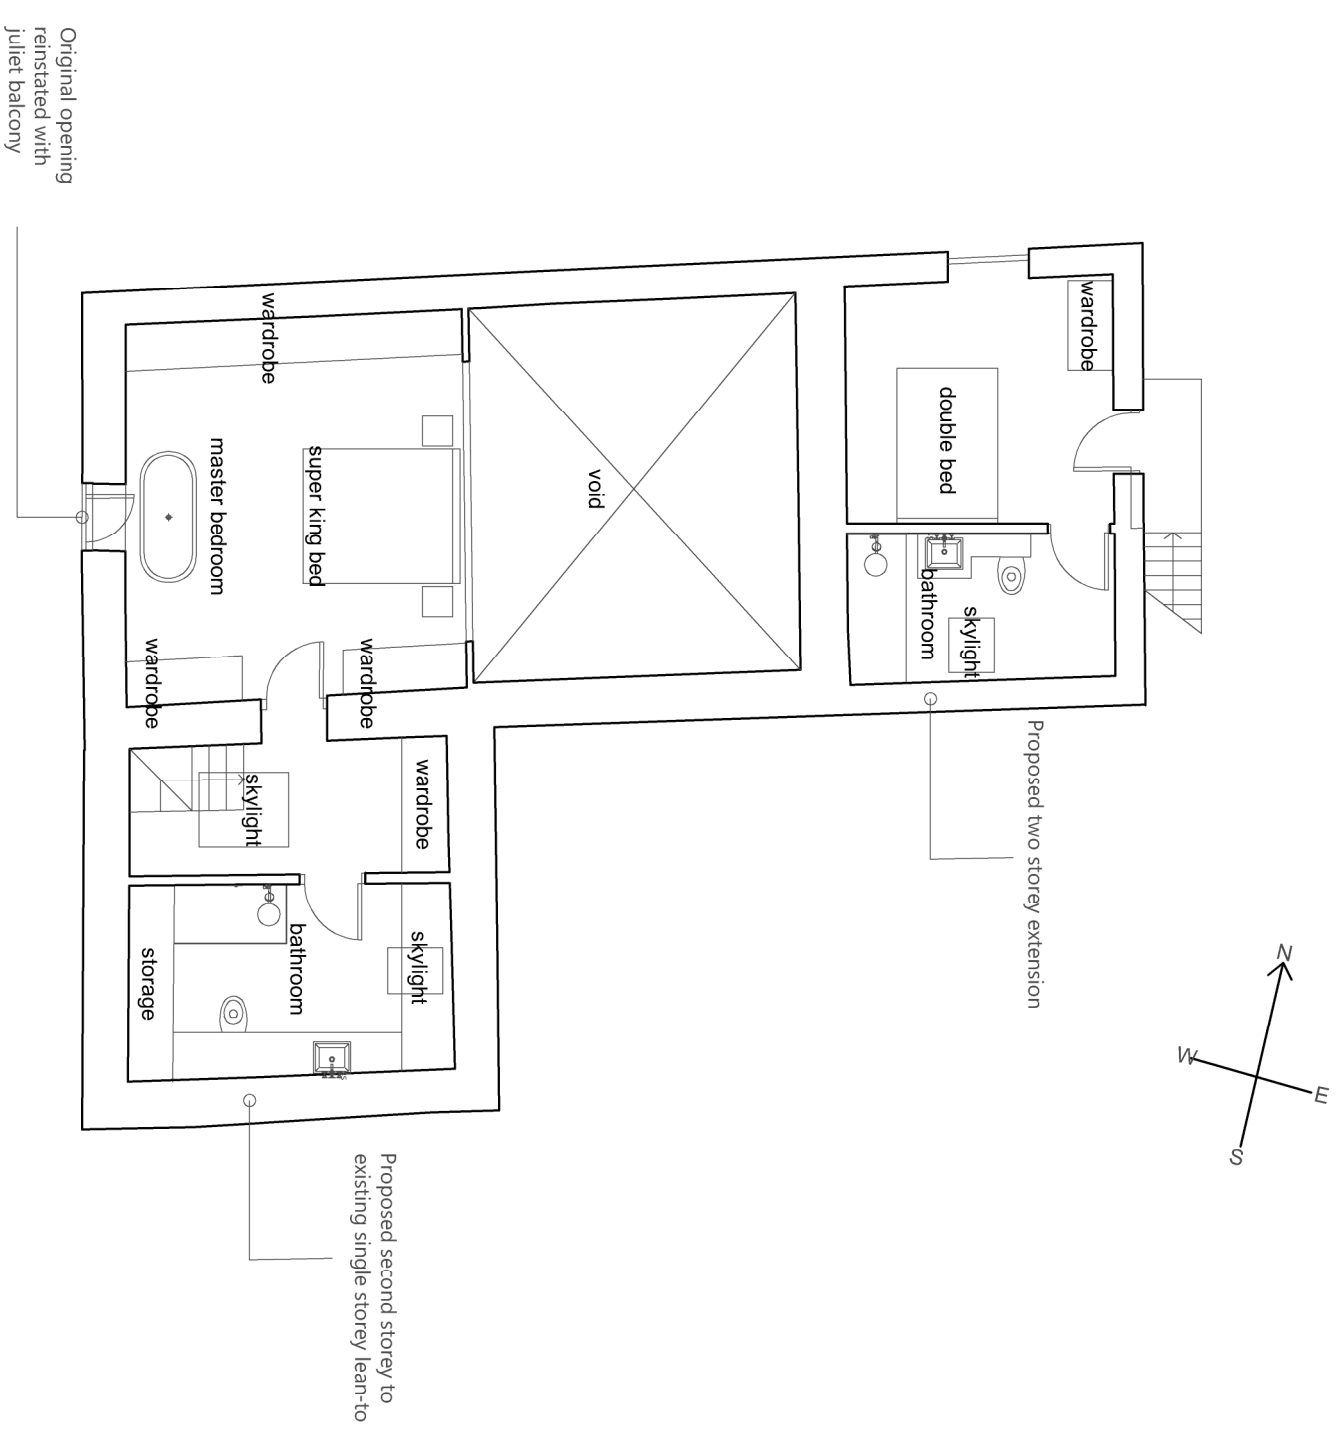

PROPOSED FIRST FLOOR PLAN

Client Mr J Taylor	Drawing Title Proposed floor plans	Scale: 1:100 @ A3	Date: 29 March 2023	Revisions
Job Title Larkhill Barn	Drawing Status Planning submission	Drawing No. 2023/LB/P_FP	Rev.	Rev. Date Description
	Drawn By: RT		Checked By:	
<p>All dimensions to be verified on site prior to the commencement of any work.</p> <p>This drawing is to be read in conjunction with all related Architects and Engineer's drawings and any other relevant information.</p> <p>0 2 4 8 12m</p> <p>MCW Associates Scrubditch Farm North Cerney Cirencester Gloucestershire GL7 7DZ Tel: 01285 831757 Fax 01285 831710</p> <p>© MCW 2023</p>				