




Existing Rear Elevation

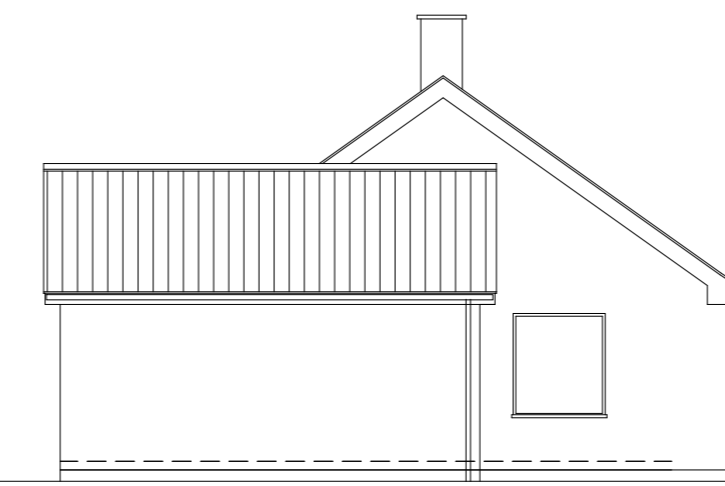



Existing Side Elevation

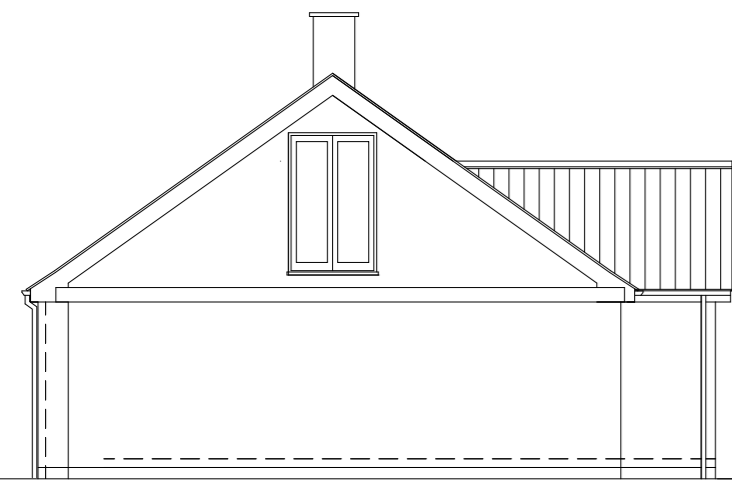

Existing Side Elevation

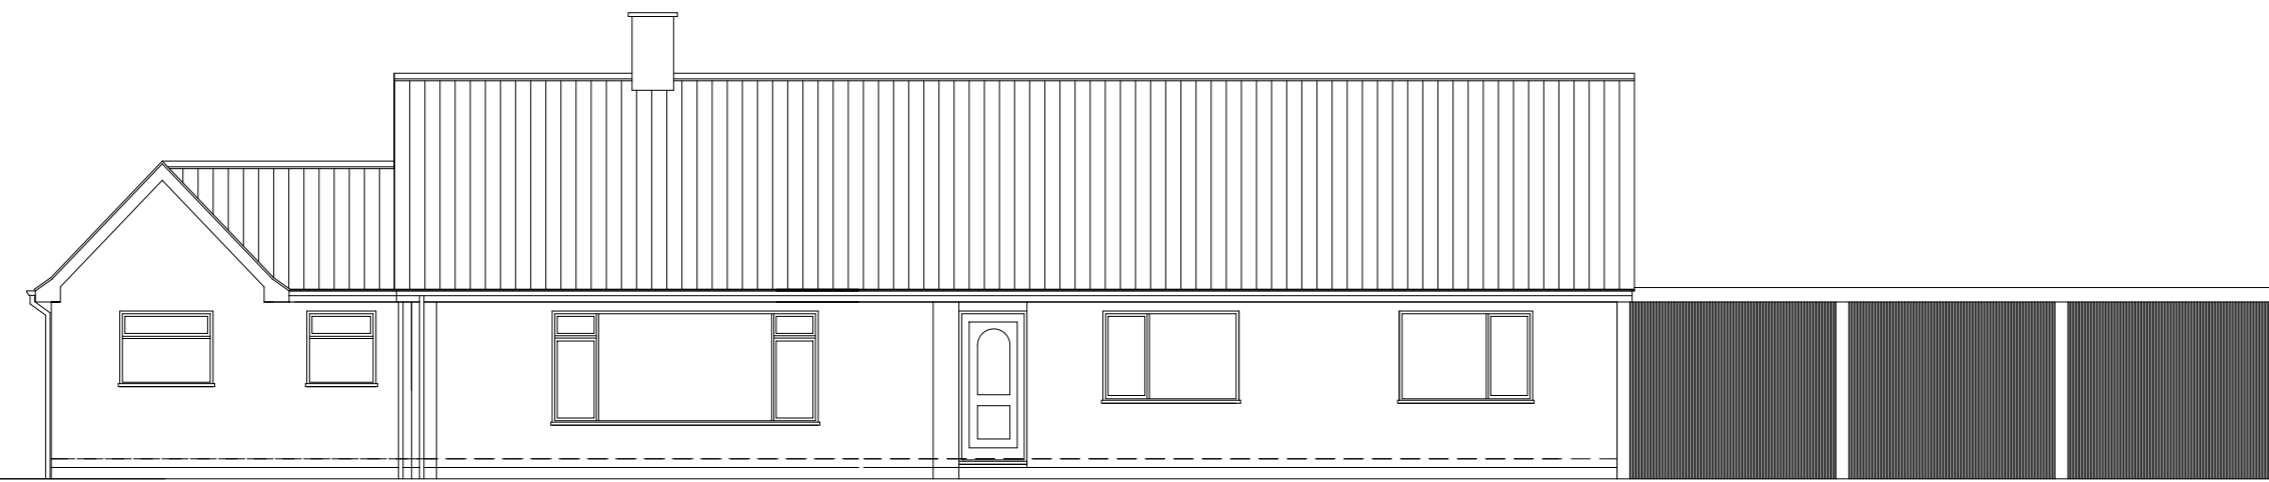

Existing Front Elevation

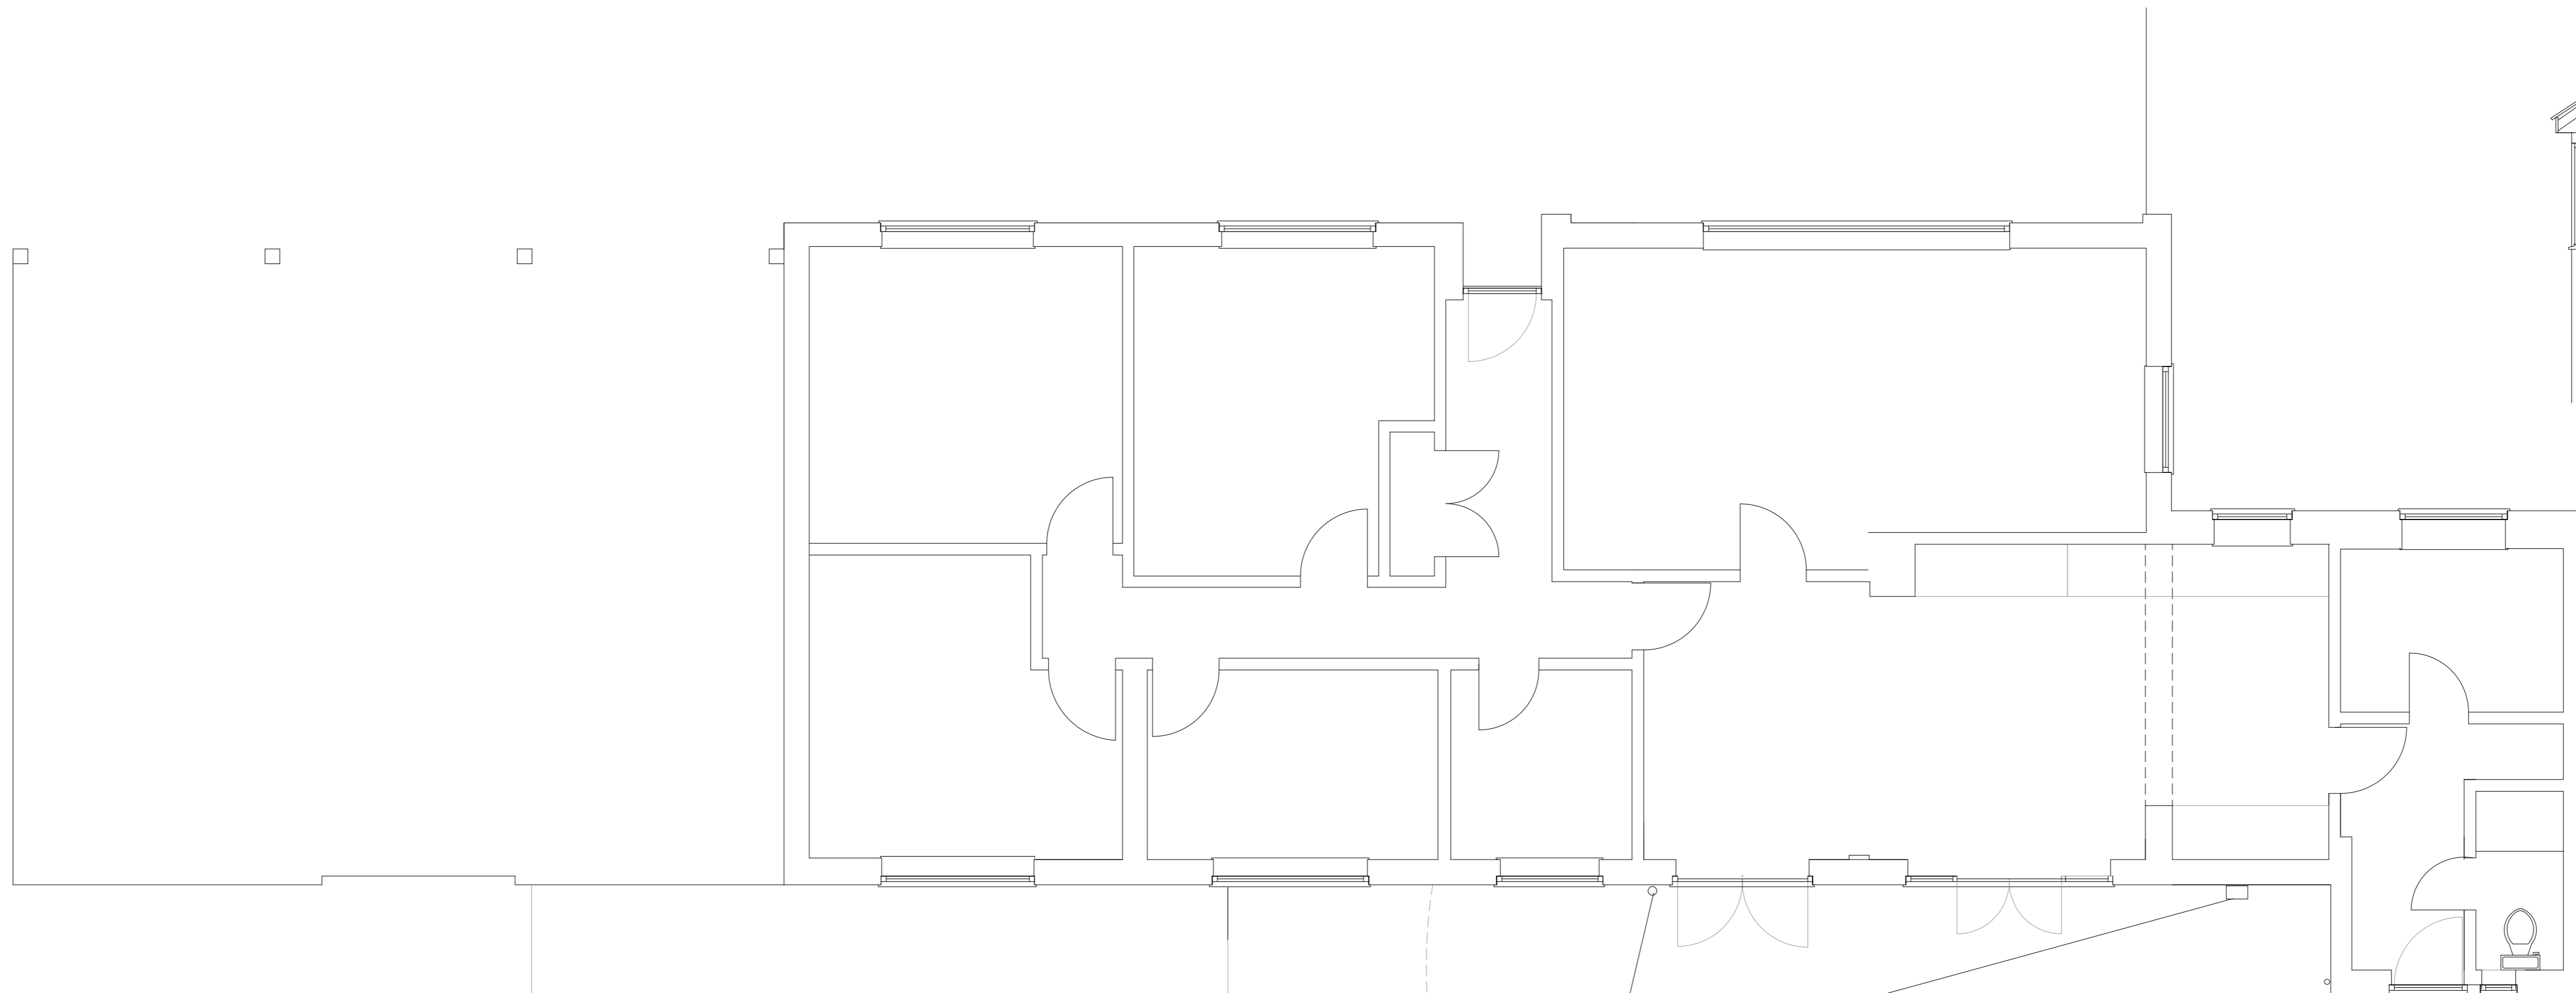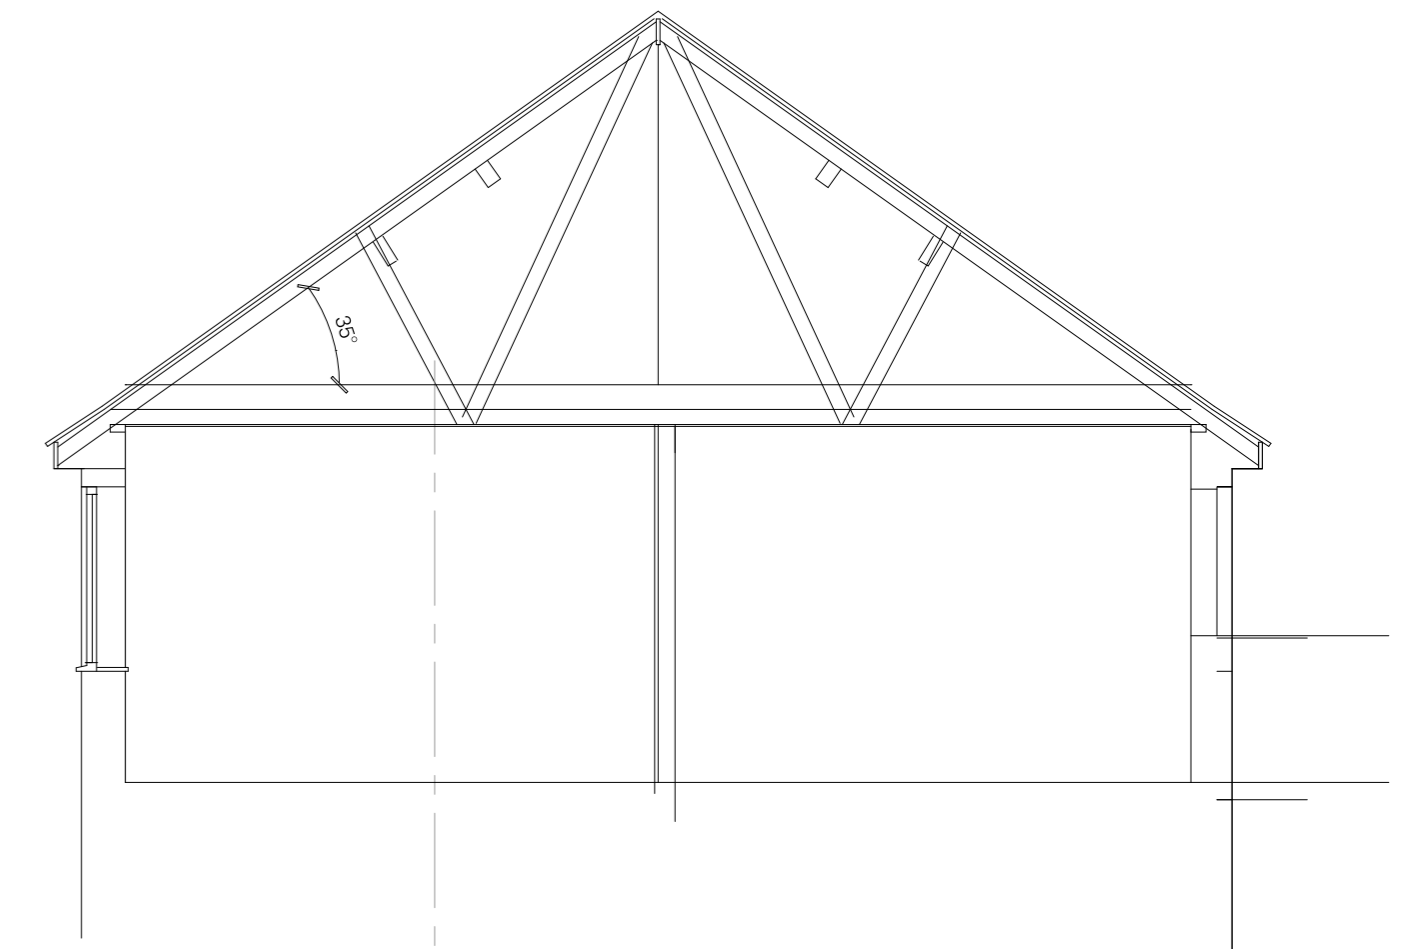

Existing Floor Plan

Copyright © 2018 P.H. Design & Planning Ltd. All Rights Reserved

Survey Drawing
Pinewood Bridge Road
Colby
For Mr R Ducker

Scale 1:50 & 1:100

Date April 2023

Job No. 5503/A

 design & planning ltd.

30 VICARAGE STREET, NORTH WALSHAM,
NORFOLK, NR289DQ
Telephone North Walsham 01692 406112 & 404819

