


Proposed Side Elevation

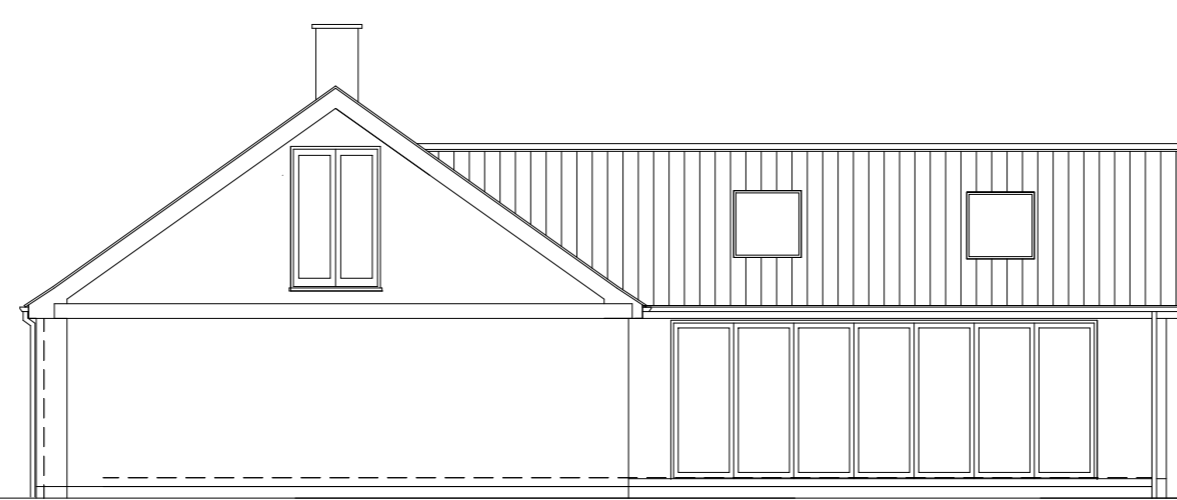


Proposed Side Elevation


Brown Concrete double pantile to match existing

Grey facing brick to match existing


Anthracite Grey PVCU Joinery

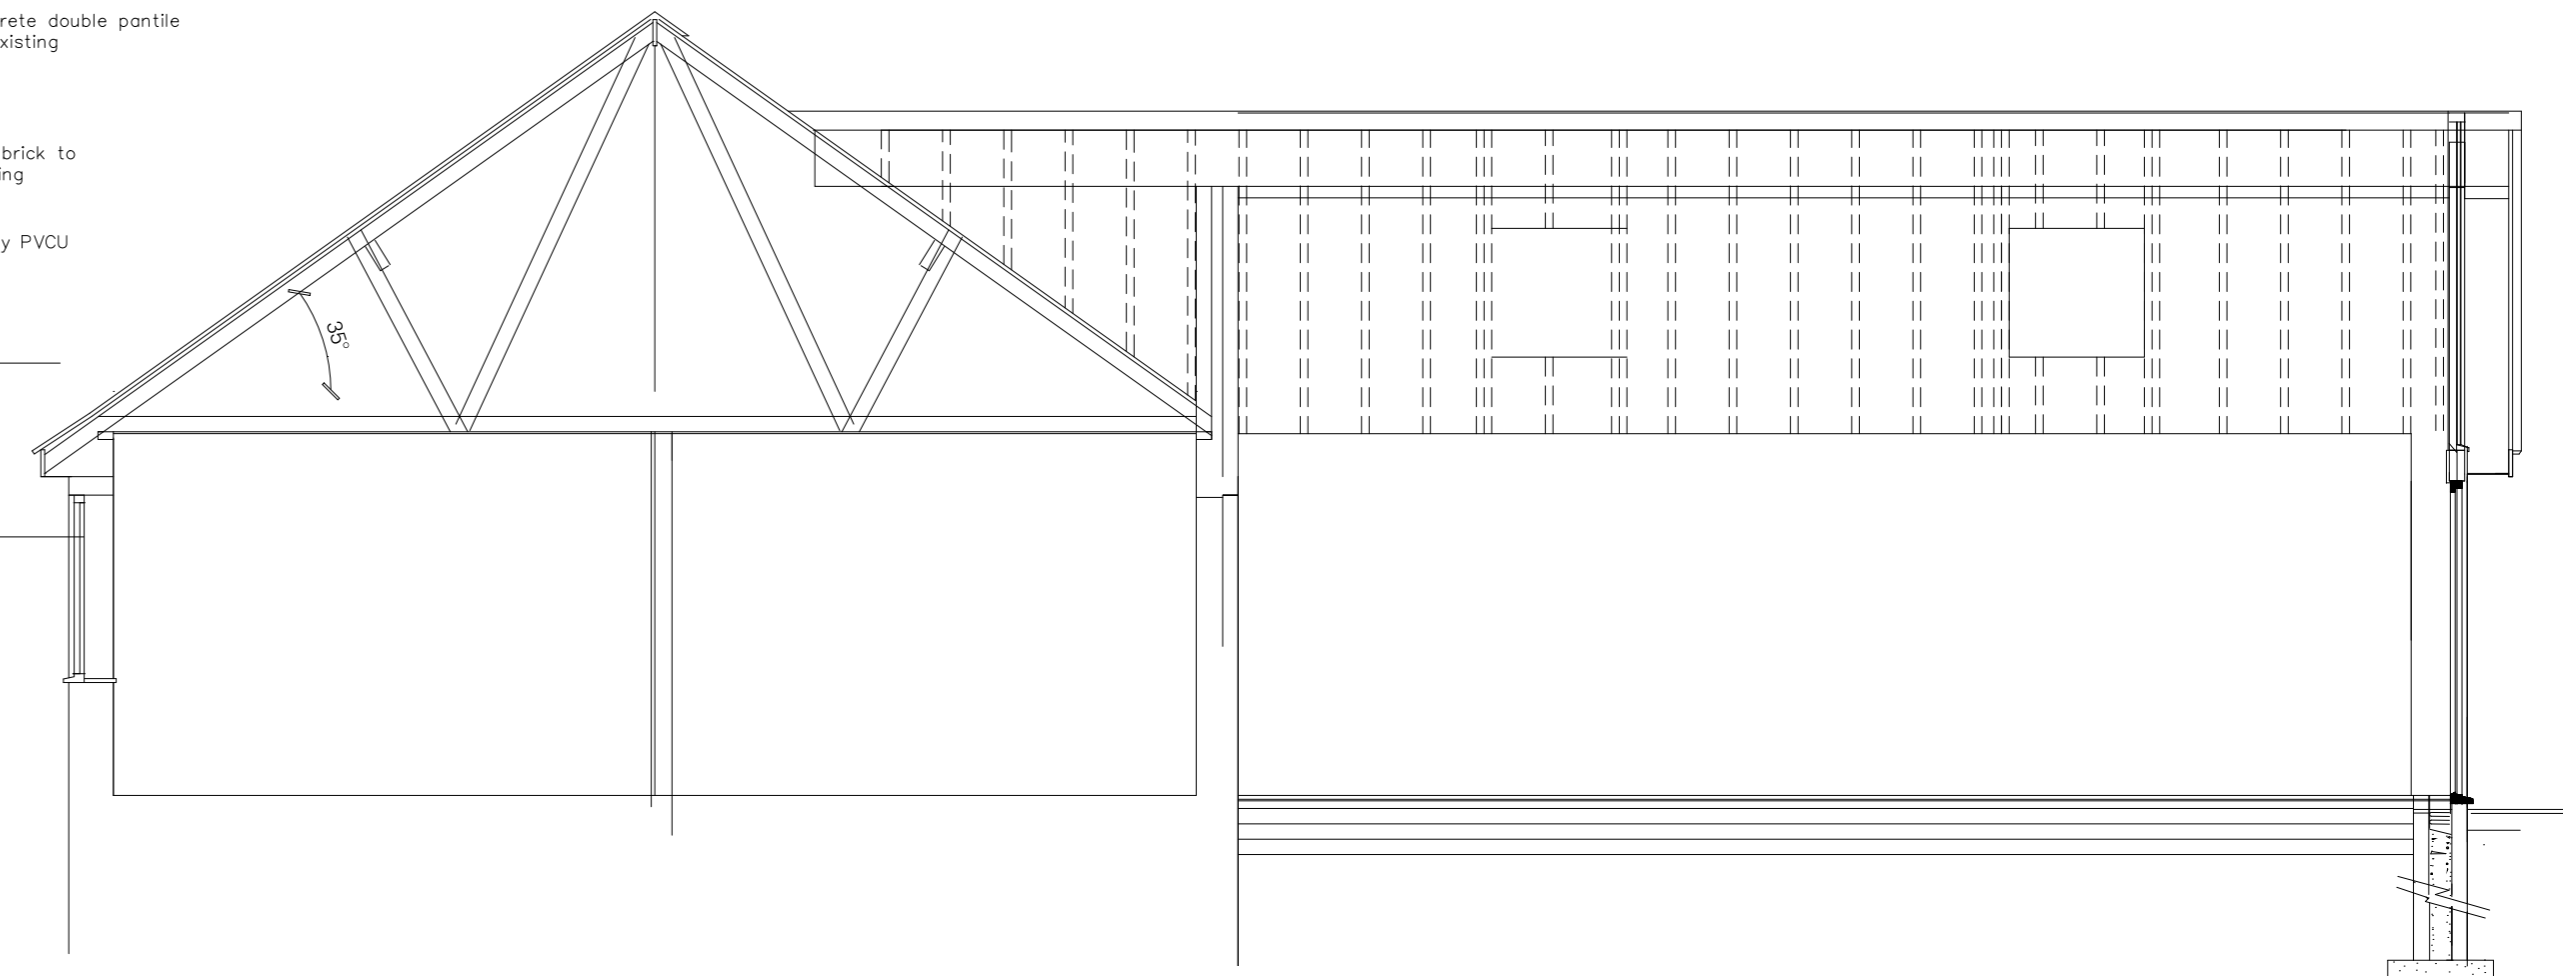


Section C-C

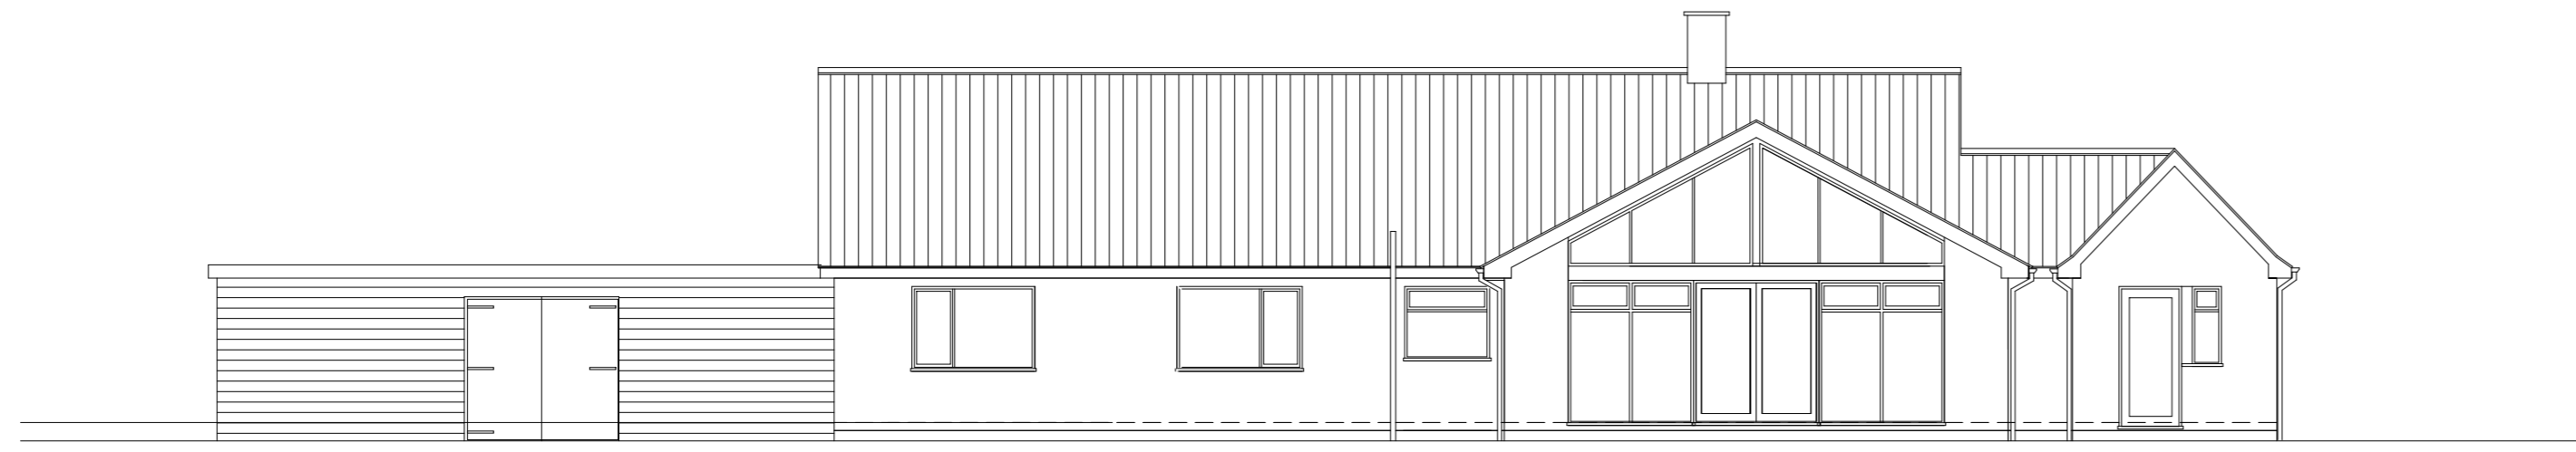

Proposed Rear Elevation

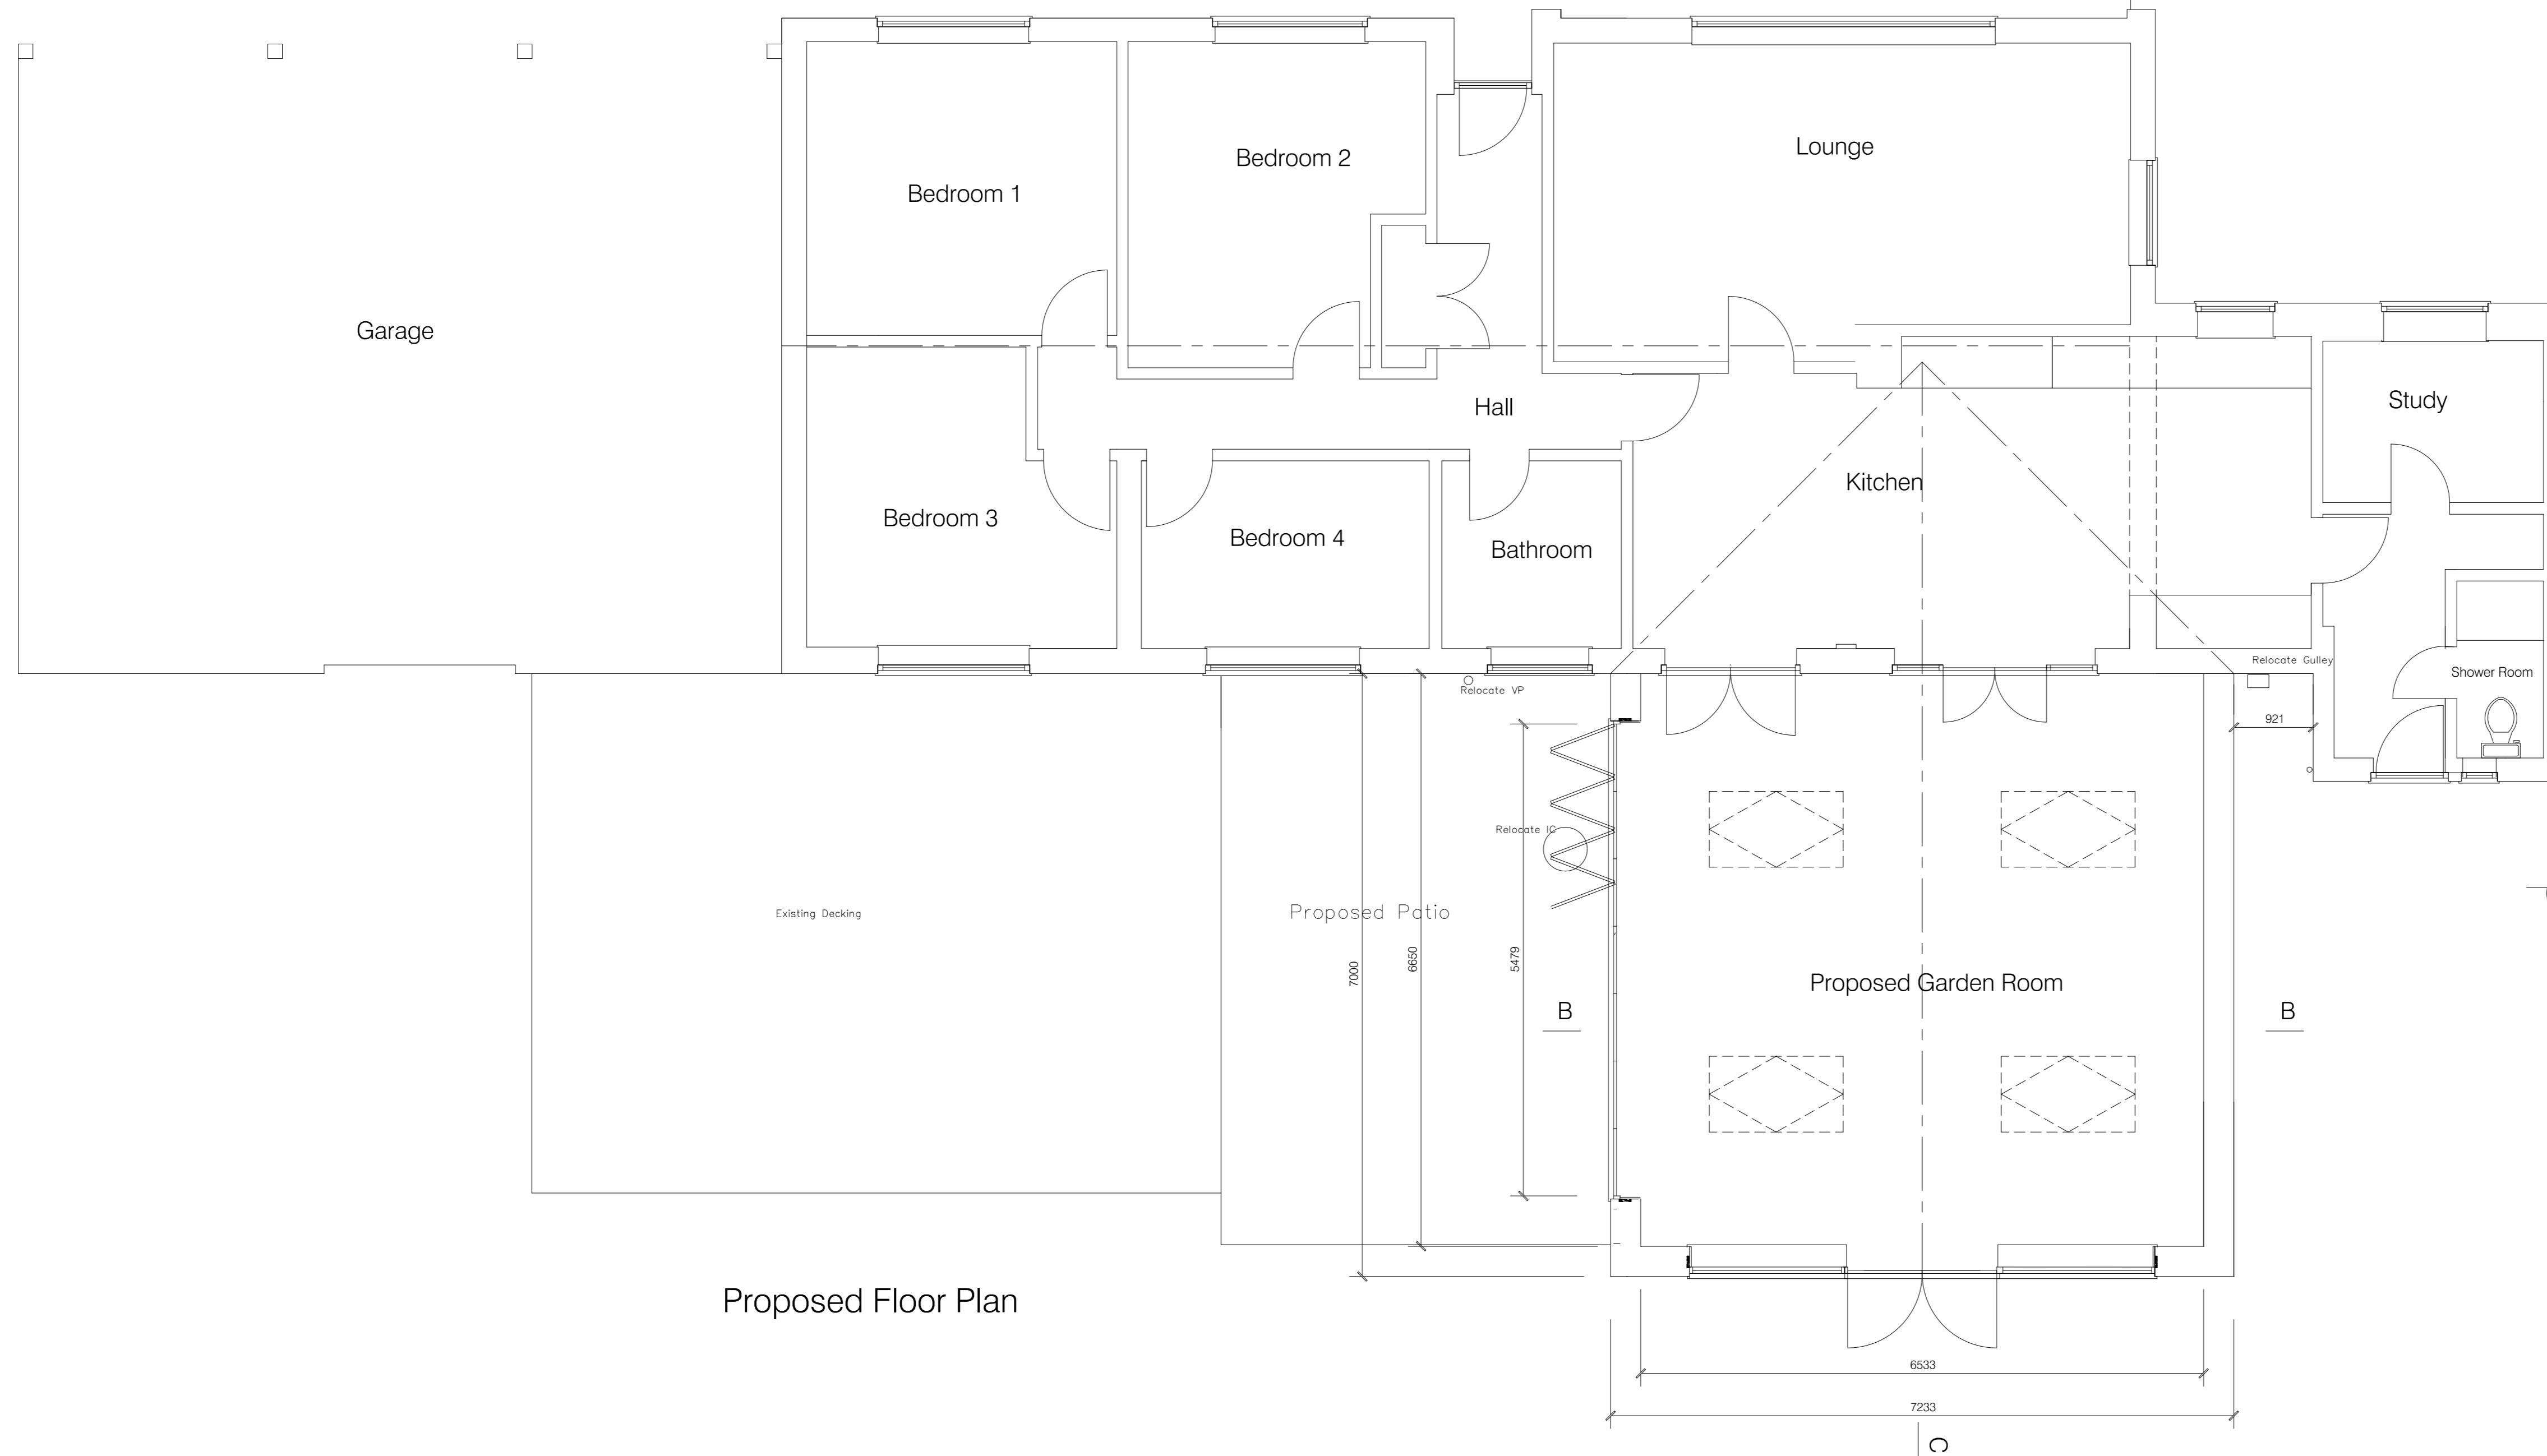

Proposed Floor Plan

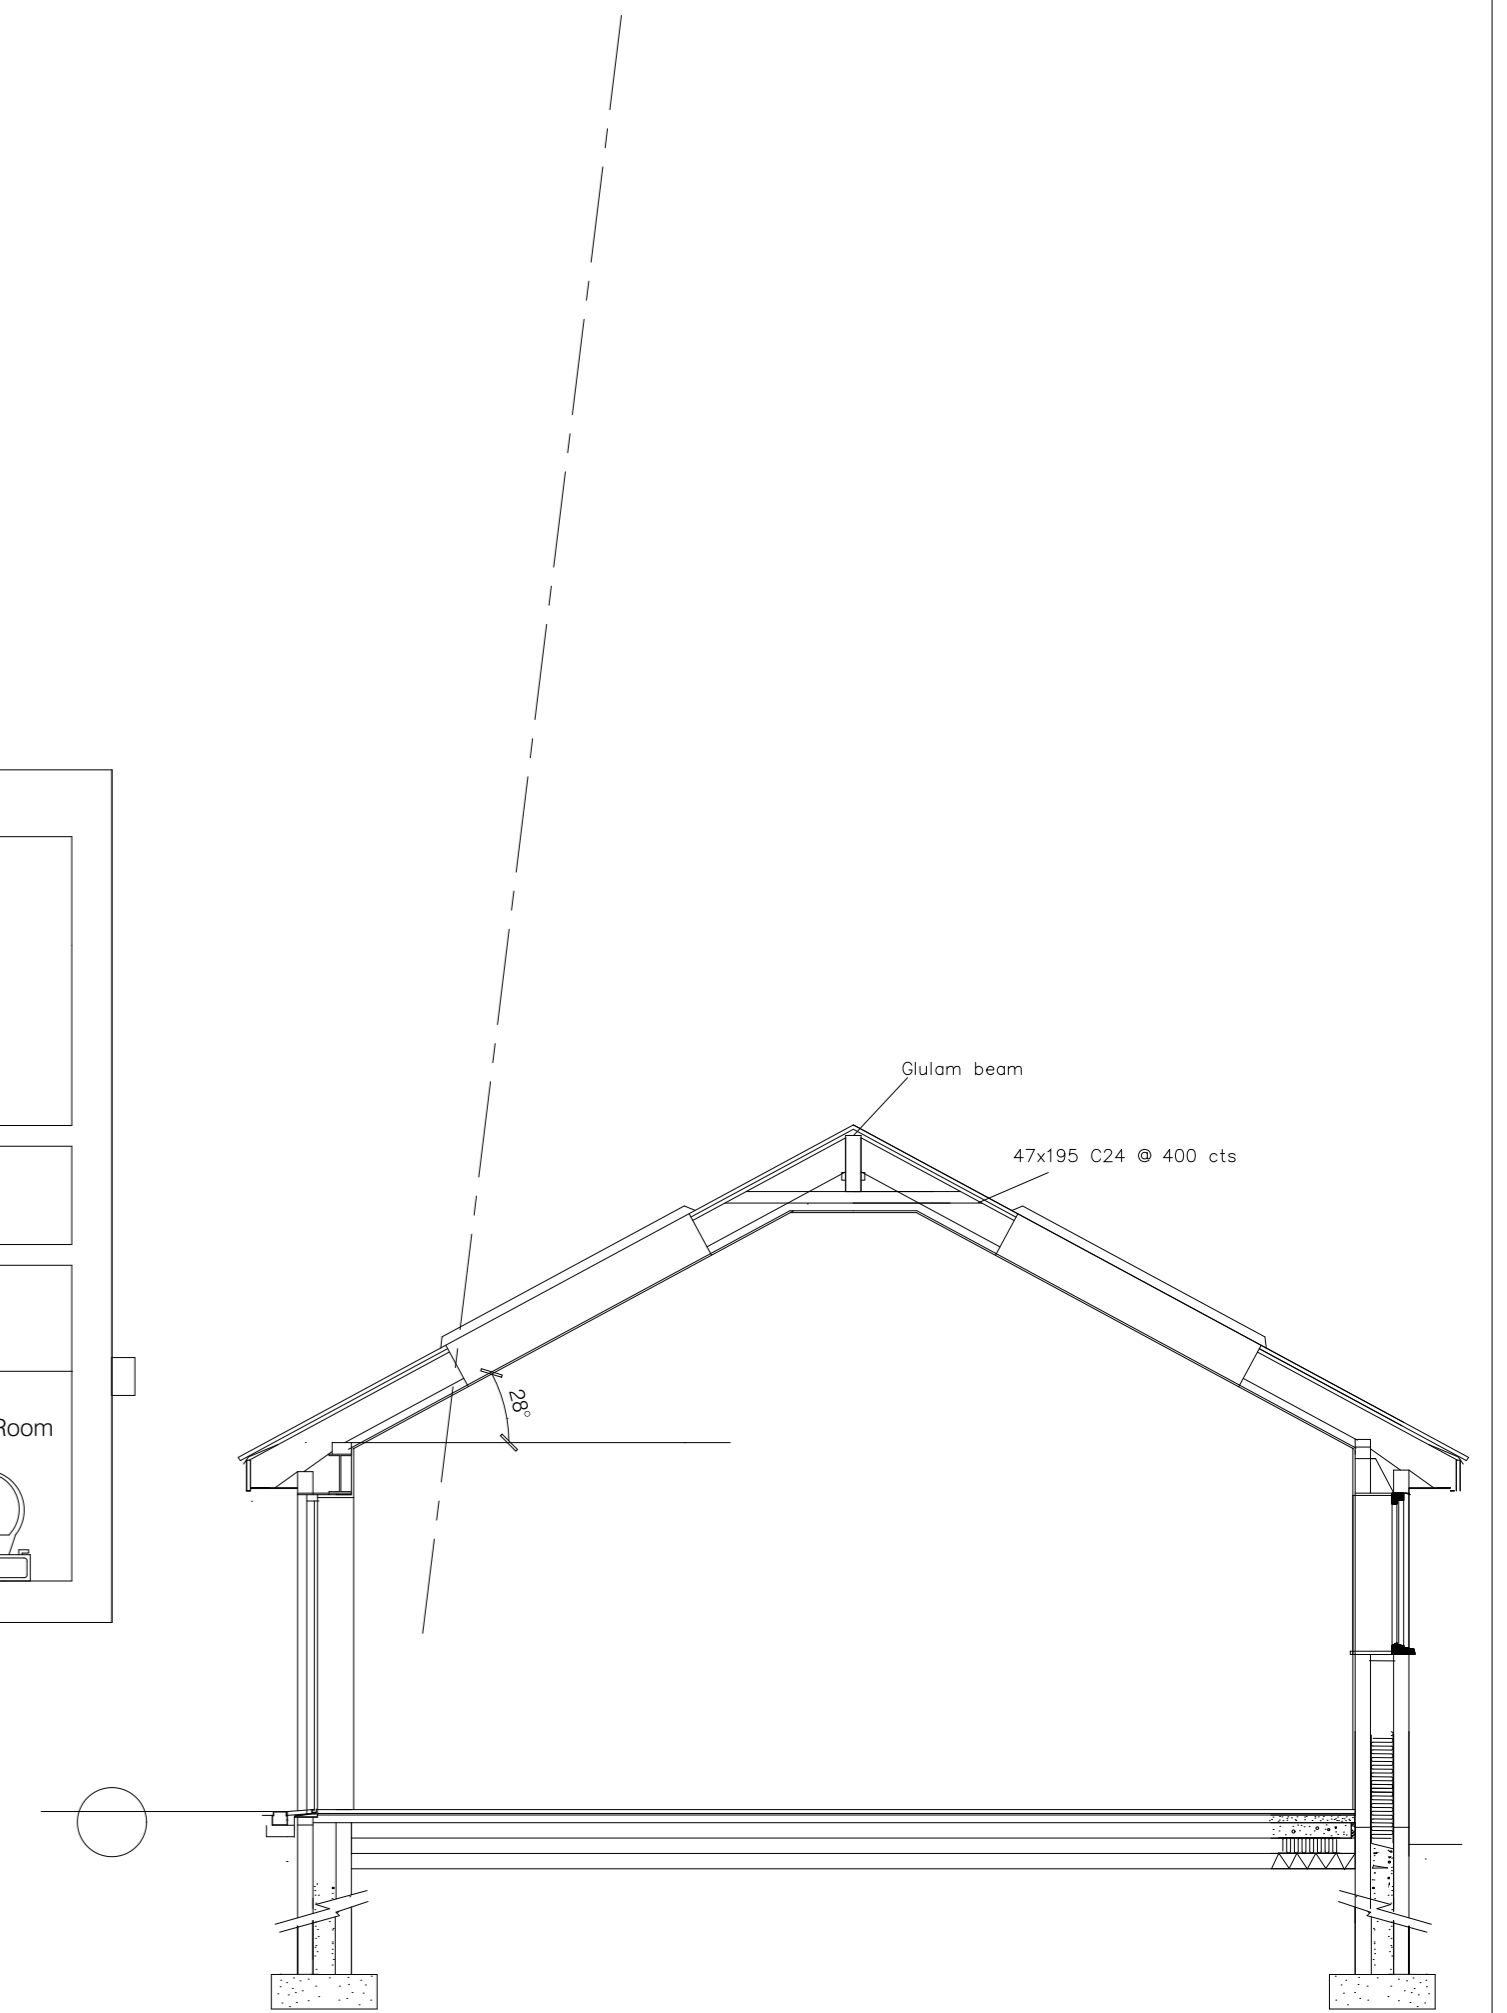

Section B-B

Copyright © 2018 P.H.Design & Planning Ltd. All Rights Reserved

Proposed Extension to  
Pinewood Bridge Road  
Colby  
For Mr R Ducker

Scale 1:50 & 1:100

Date April 2023

Job No. 5503/B

 design & planning Ltd.

32, VICARAGE STREET, NORTH WALSHAM,  
NORFOLK, NR289DQ  
Telephone: North Walsham (01692) 406112 & 404819

