


Proposed Side Elevation




Proposed Side Elevation


Brown Concrete double pantile to match existing
Grey facing brick to match existing
Anthracite Grey PVCU Joinery

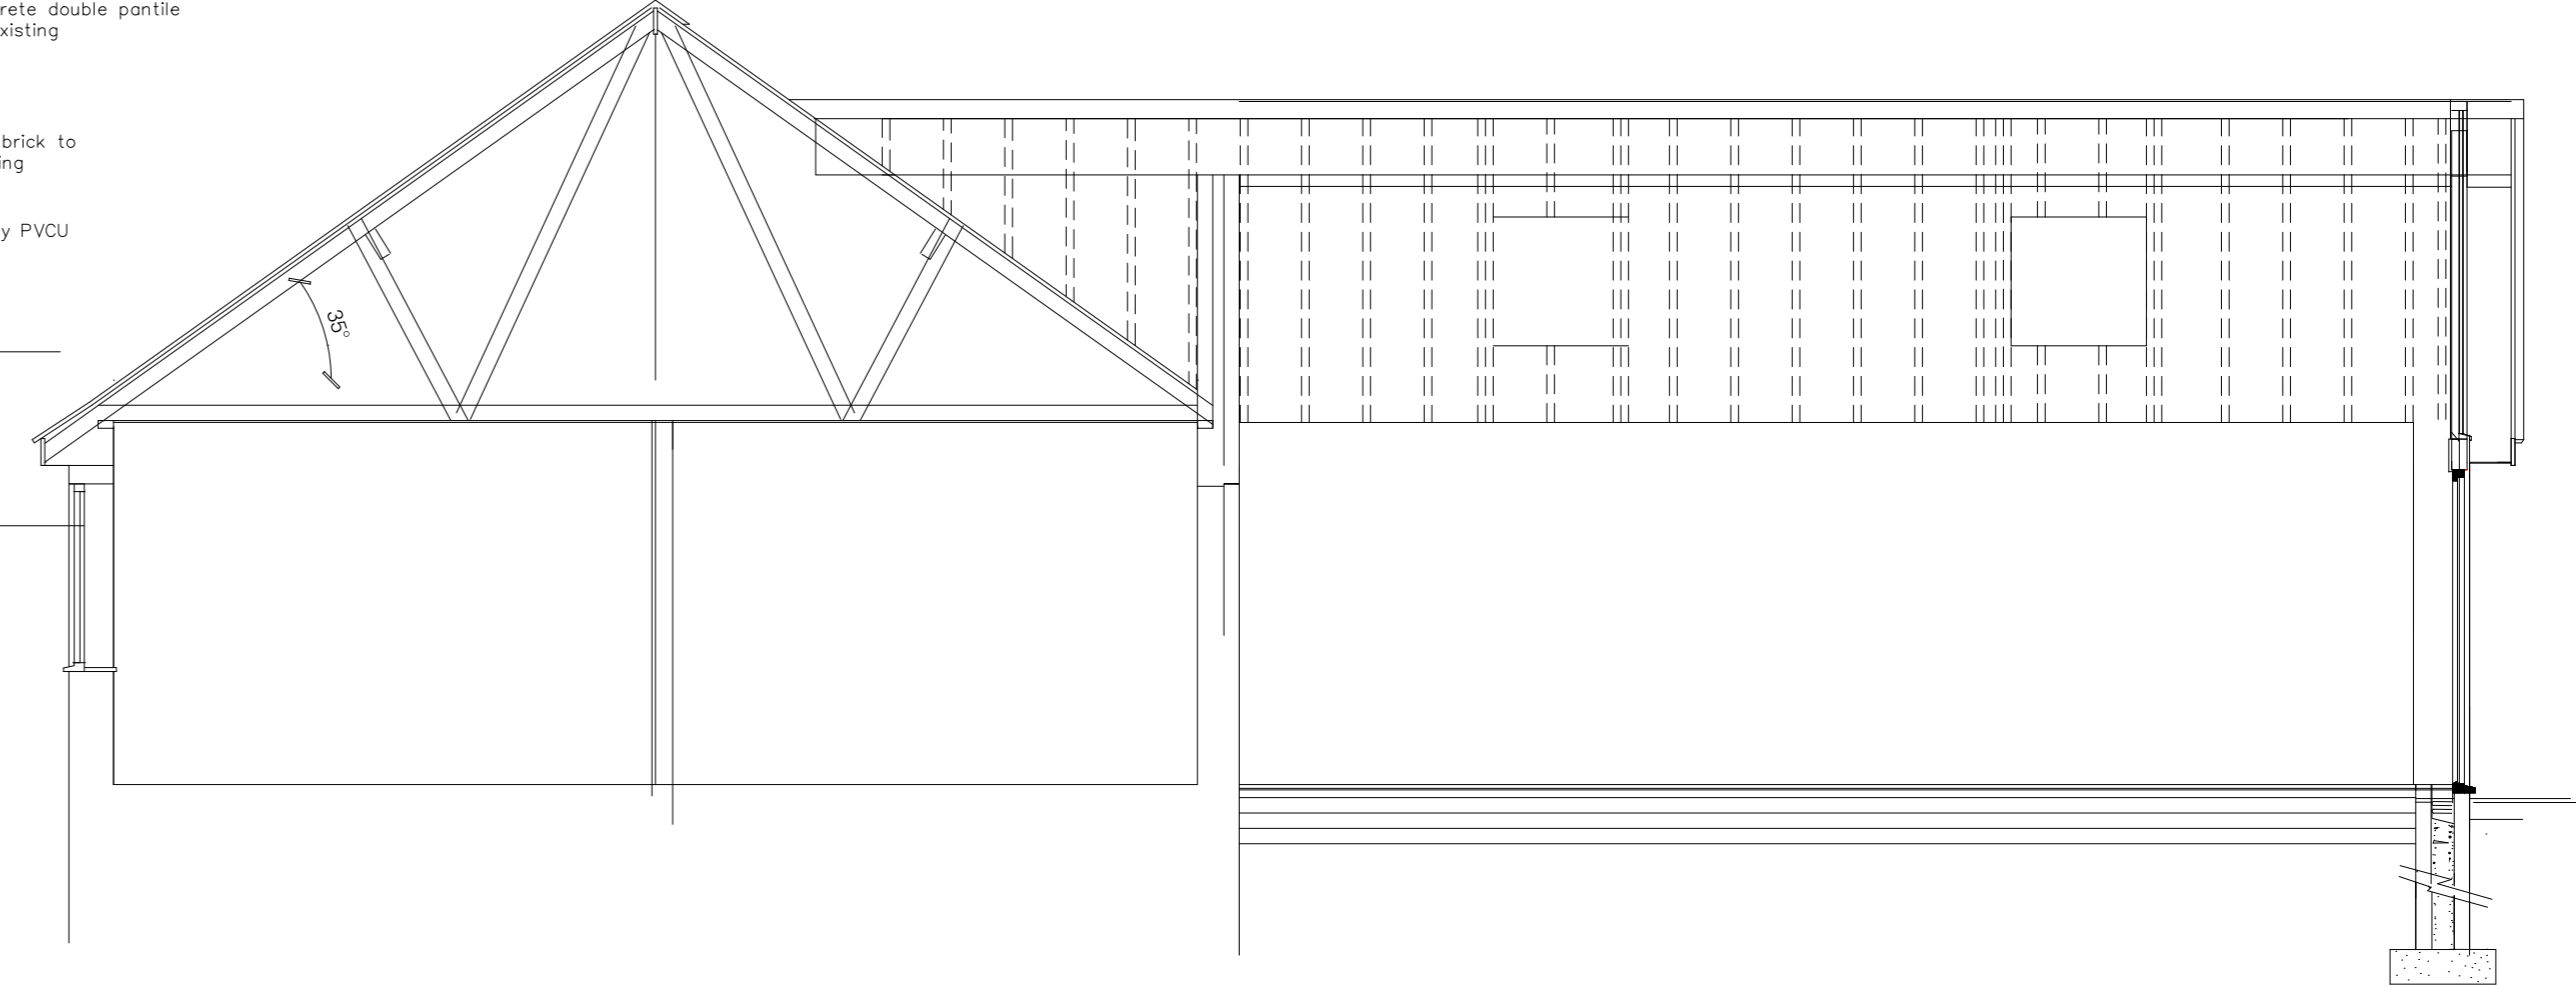


Section C-C

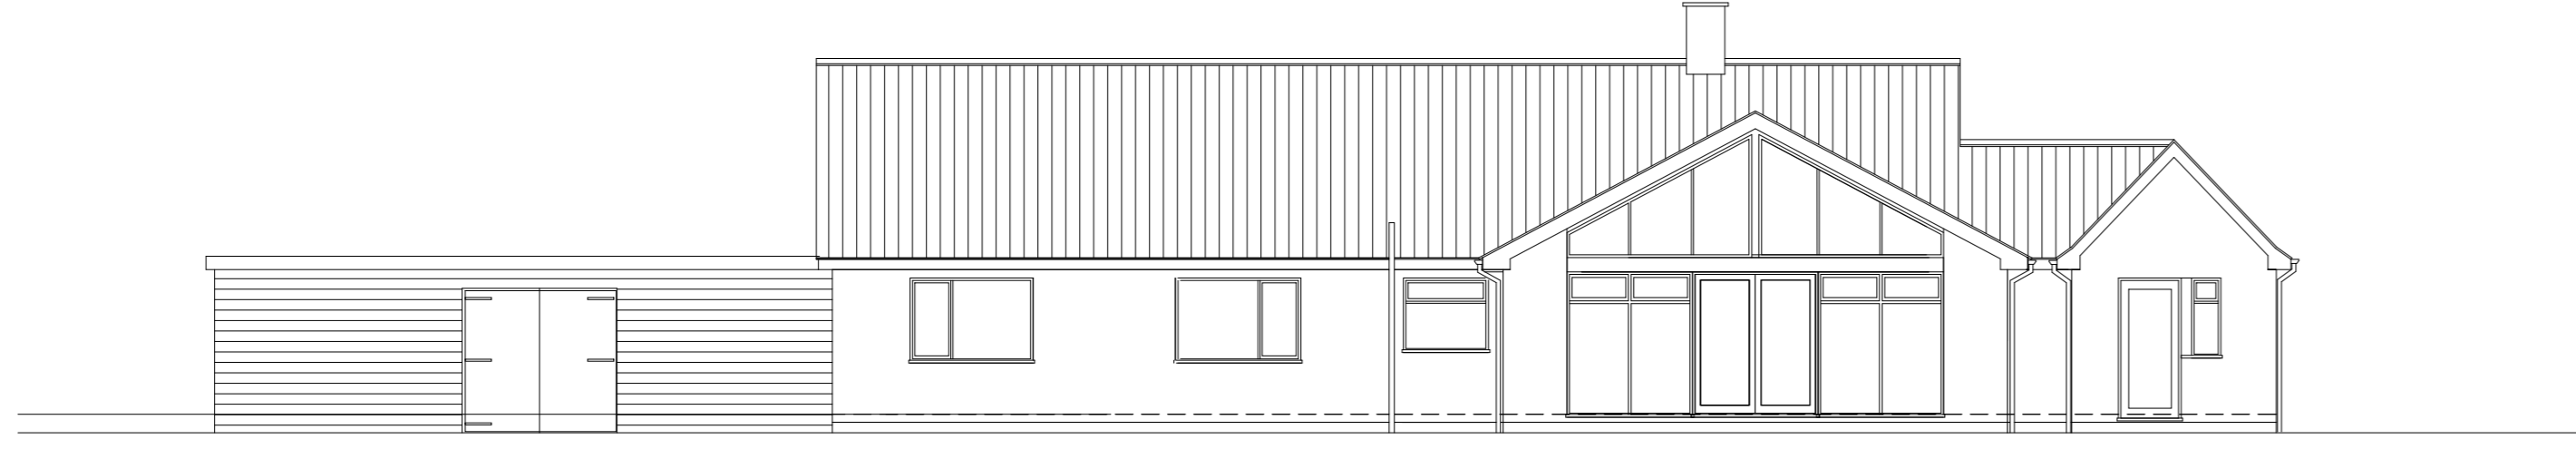

Proposed Rear Elevation

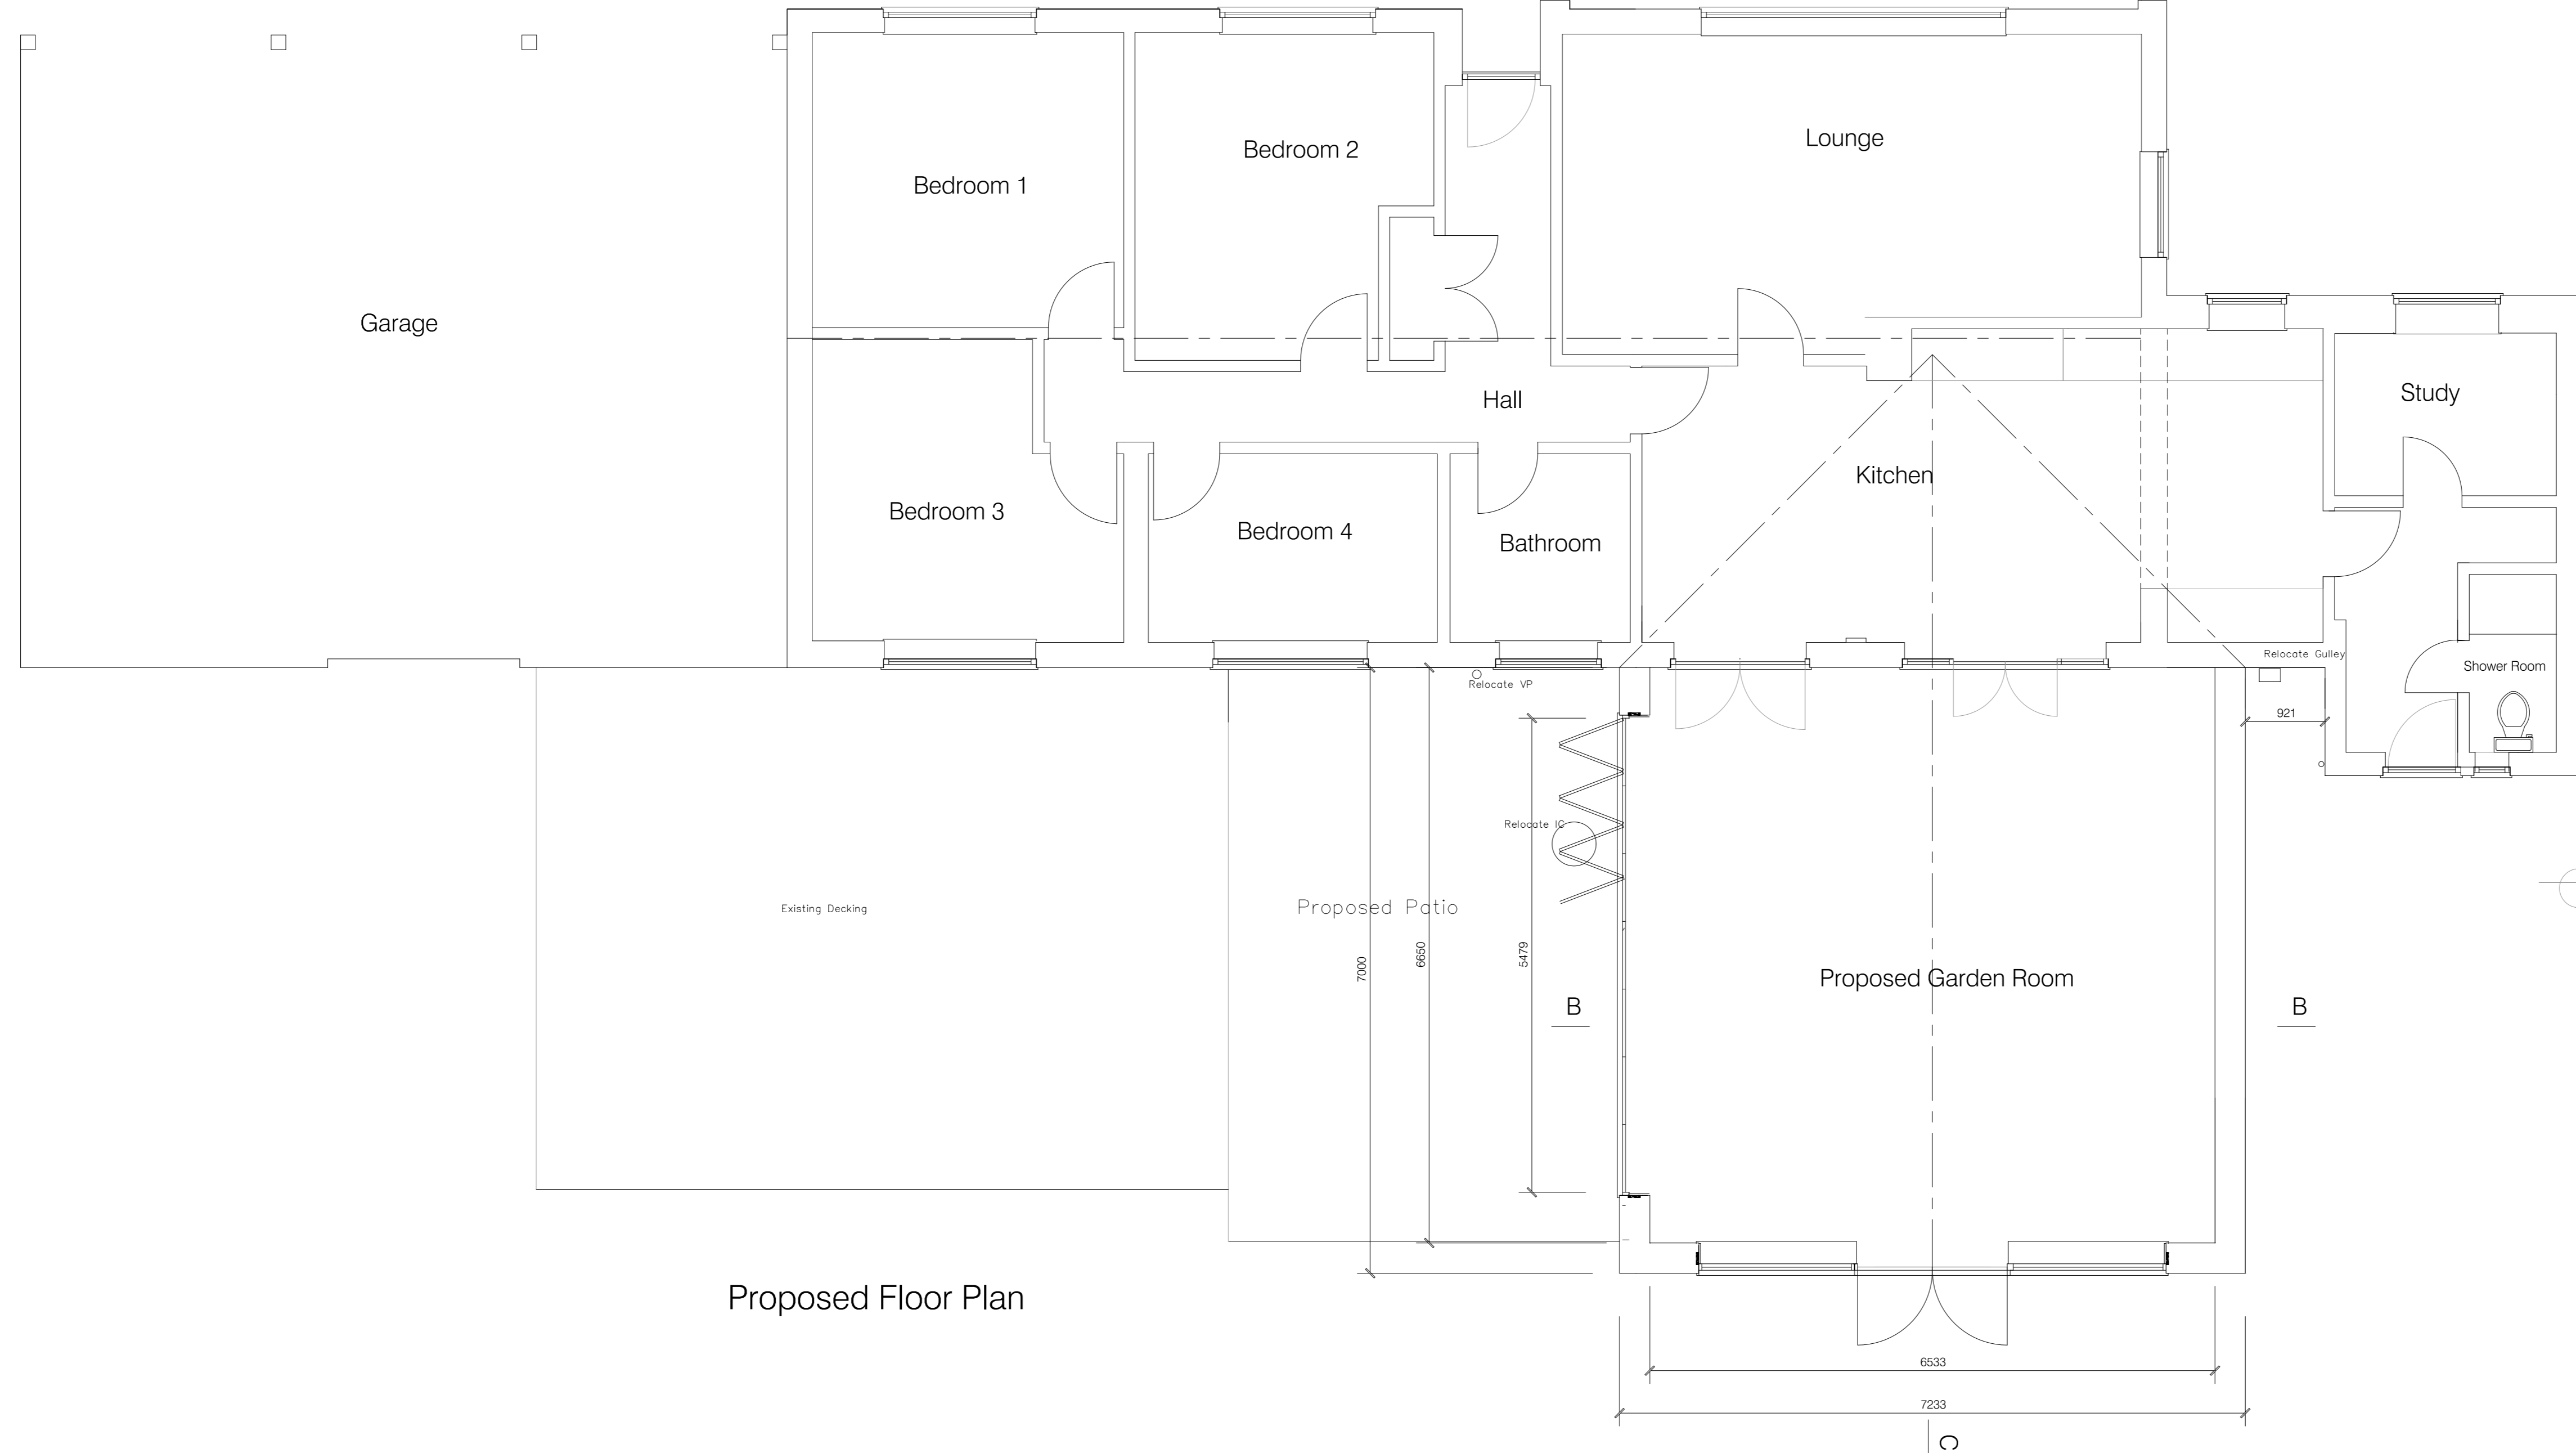

Proposed Floor Plan

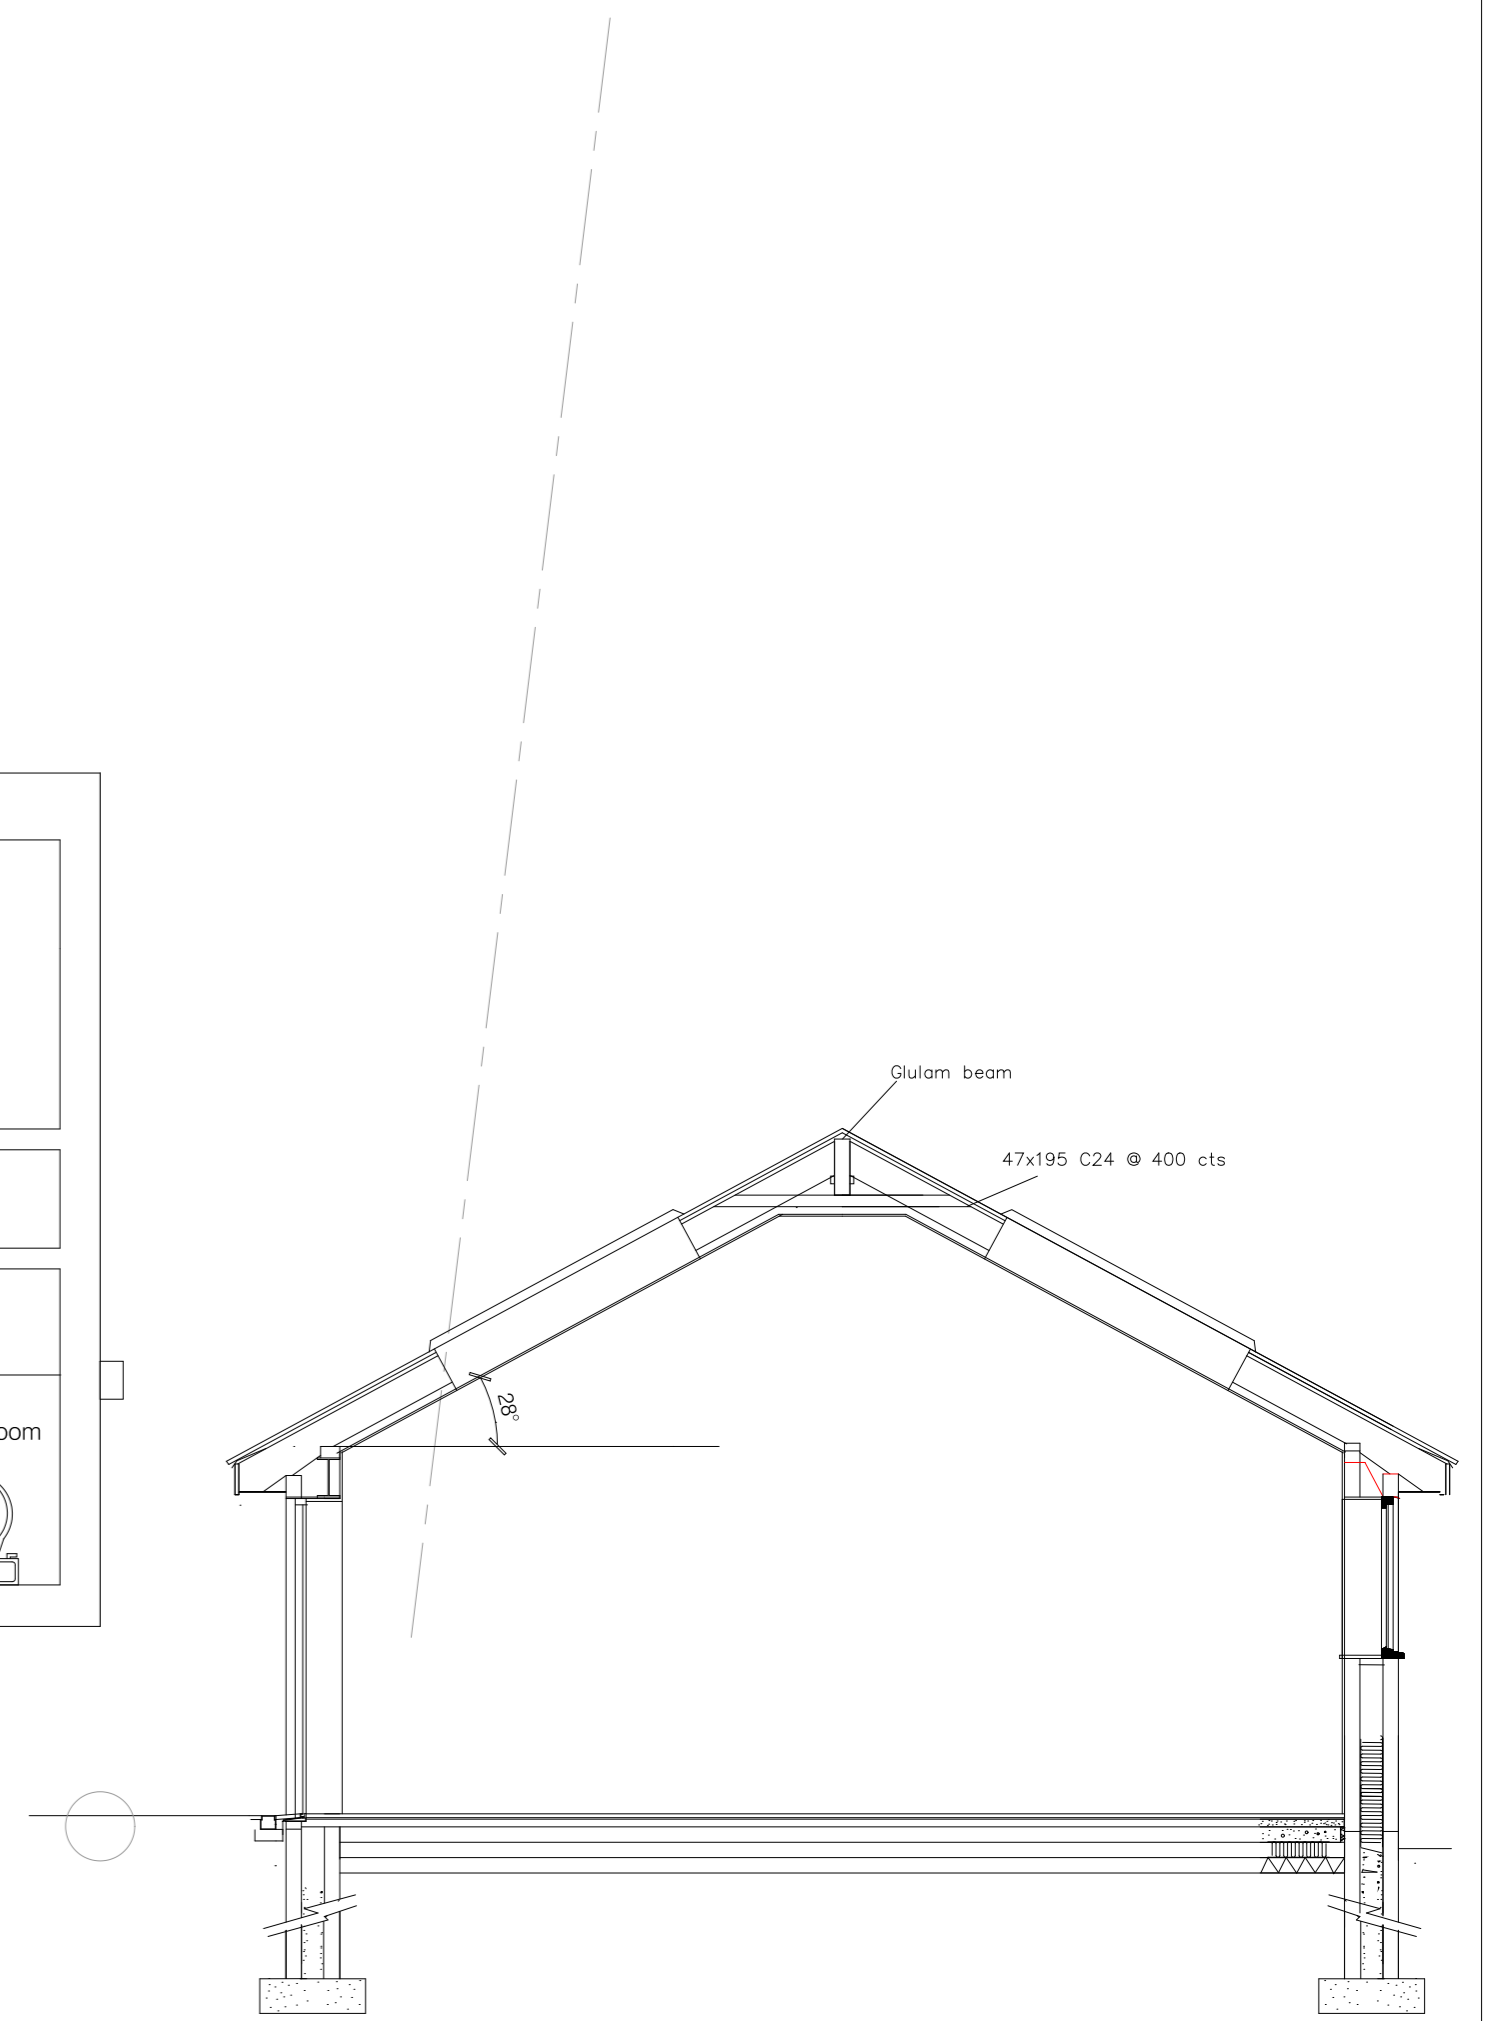

Section B-B

Copyright © 2018 P.H.Design & Planning Ltd. All Rights Reserved

Proposed Extension to
Pinewood Bridge Road
Colby
For Mr R Ducker

Scale 1:50 & 1:100
Date April 2023 Job No. 5503/B

design & planning Ltd.

32, VICARAGE STREET, NORTH WALSHAM,
NORFOLK, NR289DQ
Telephone: North Walsham 01692 1406112 & 404819

