




1 Site Plan - Existing
1 : 500

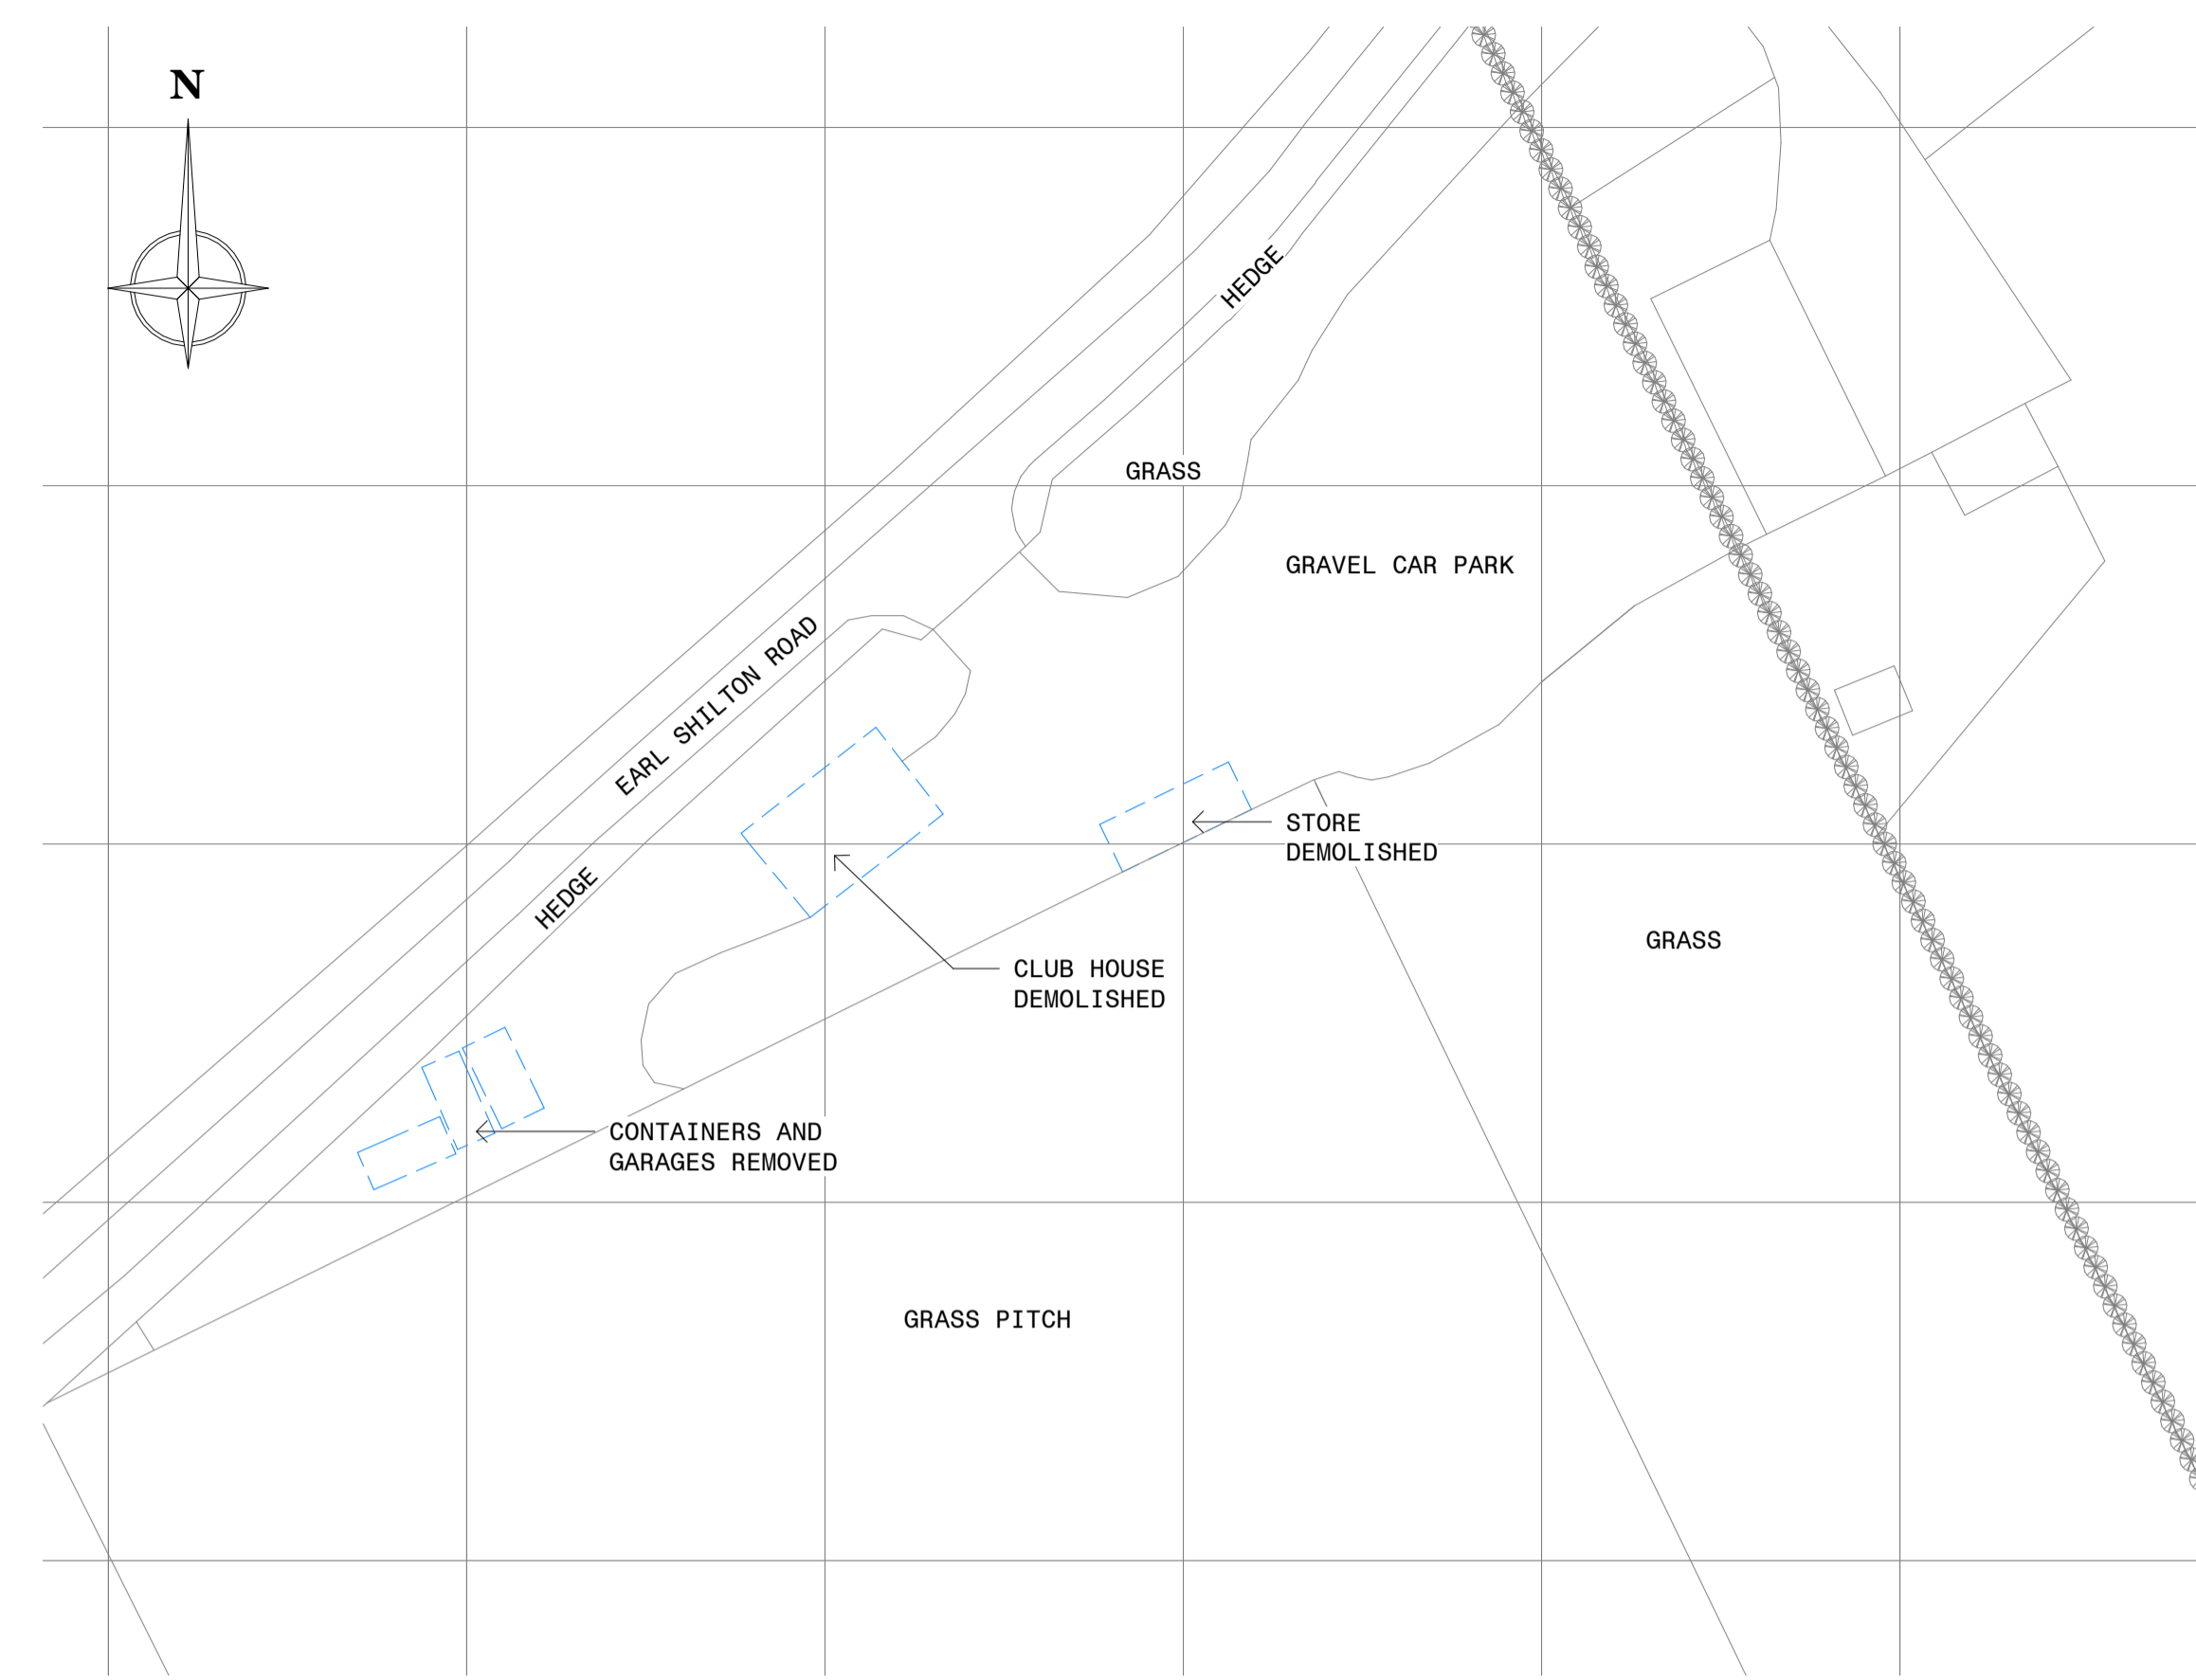

2 Site Plan - Demolition
1 : 500

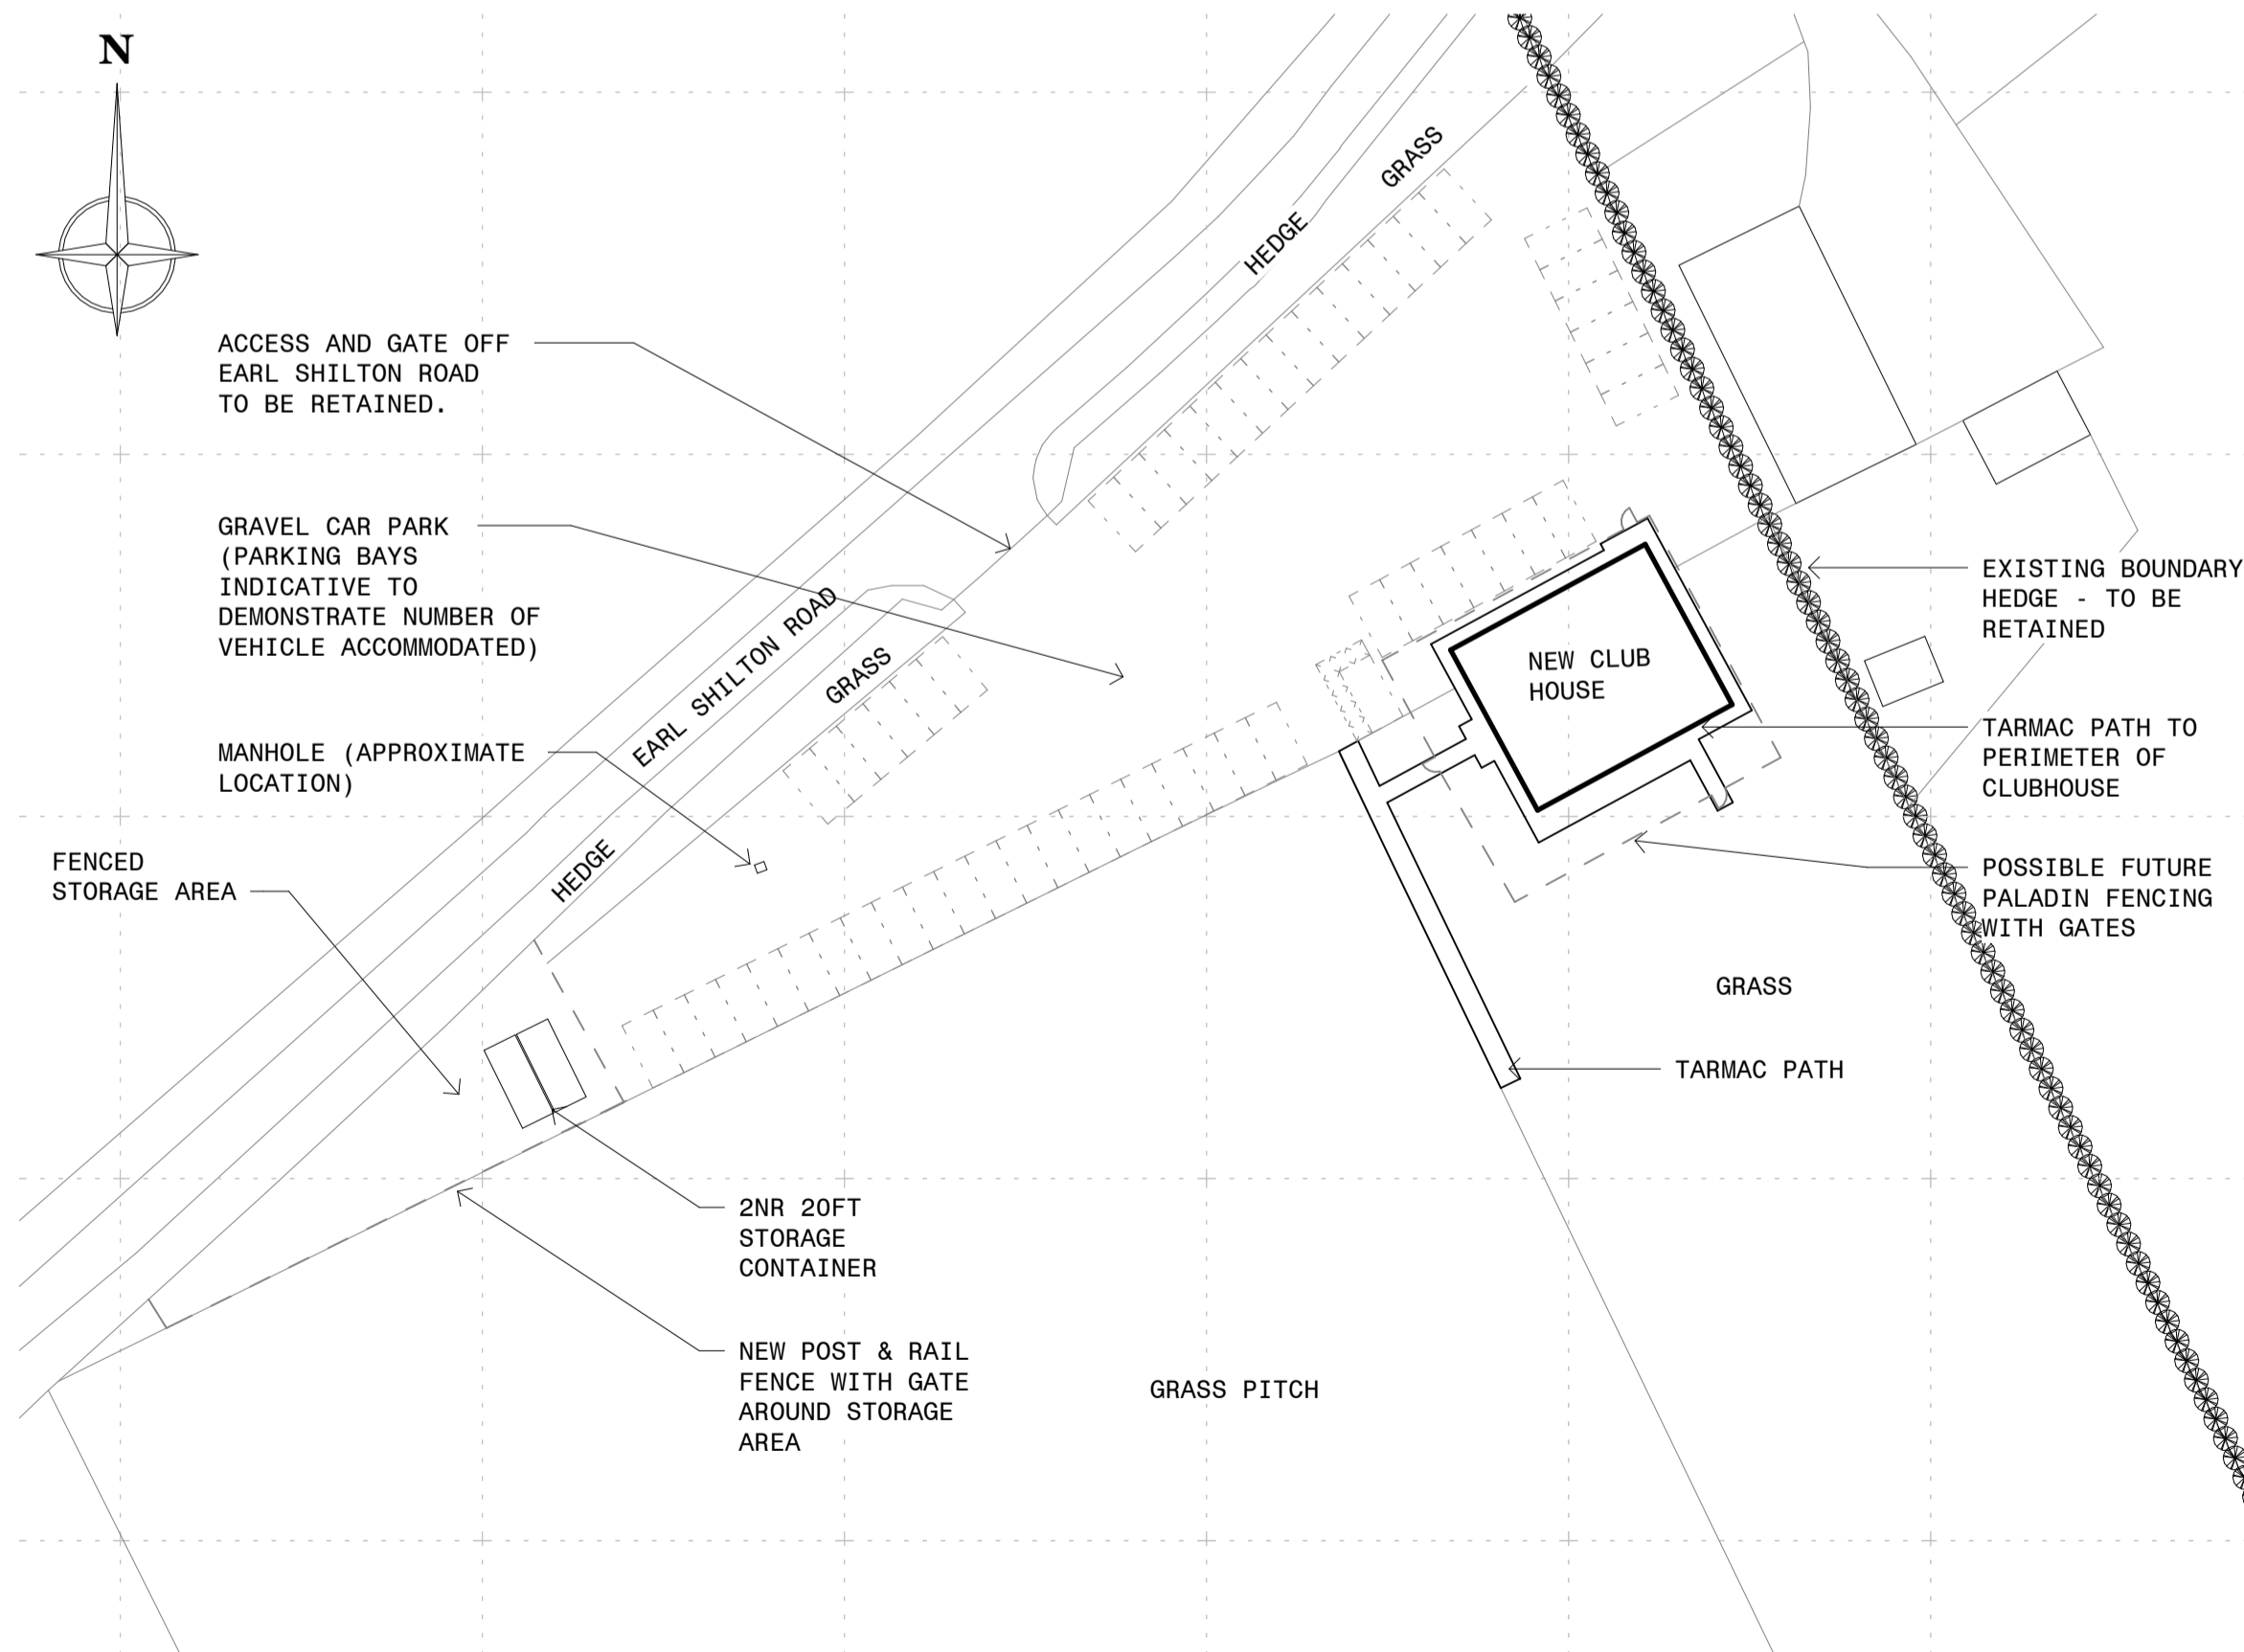

3 Site Plan - Proposed
1 : 500

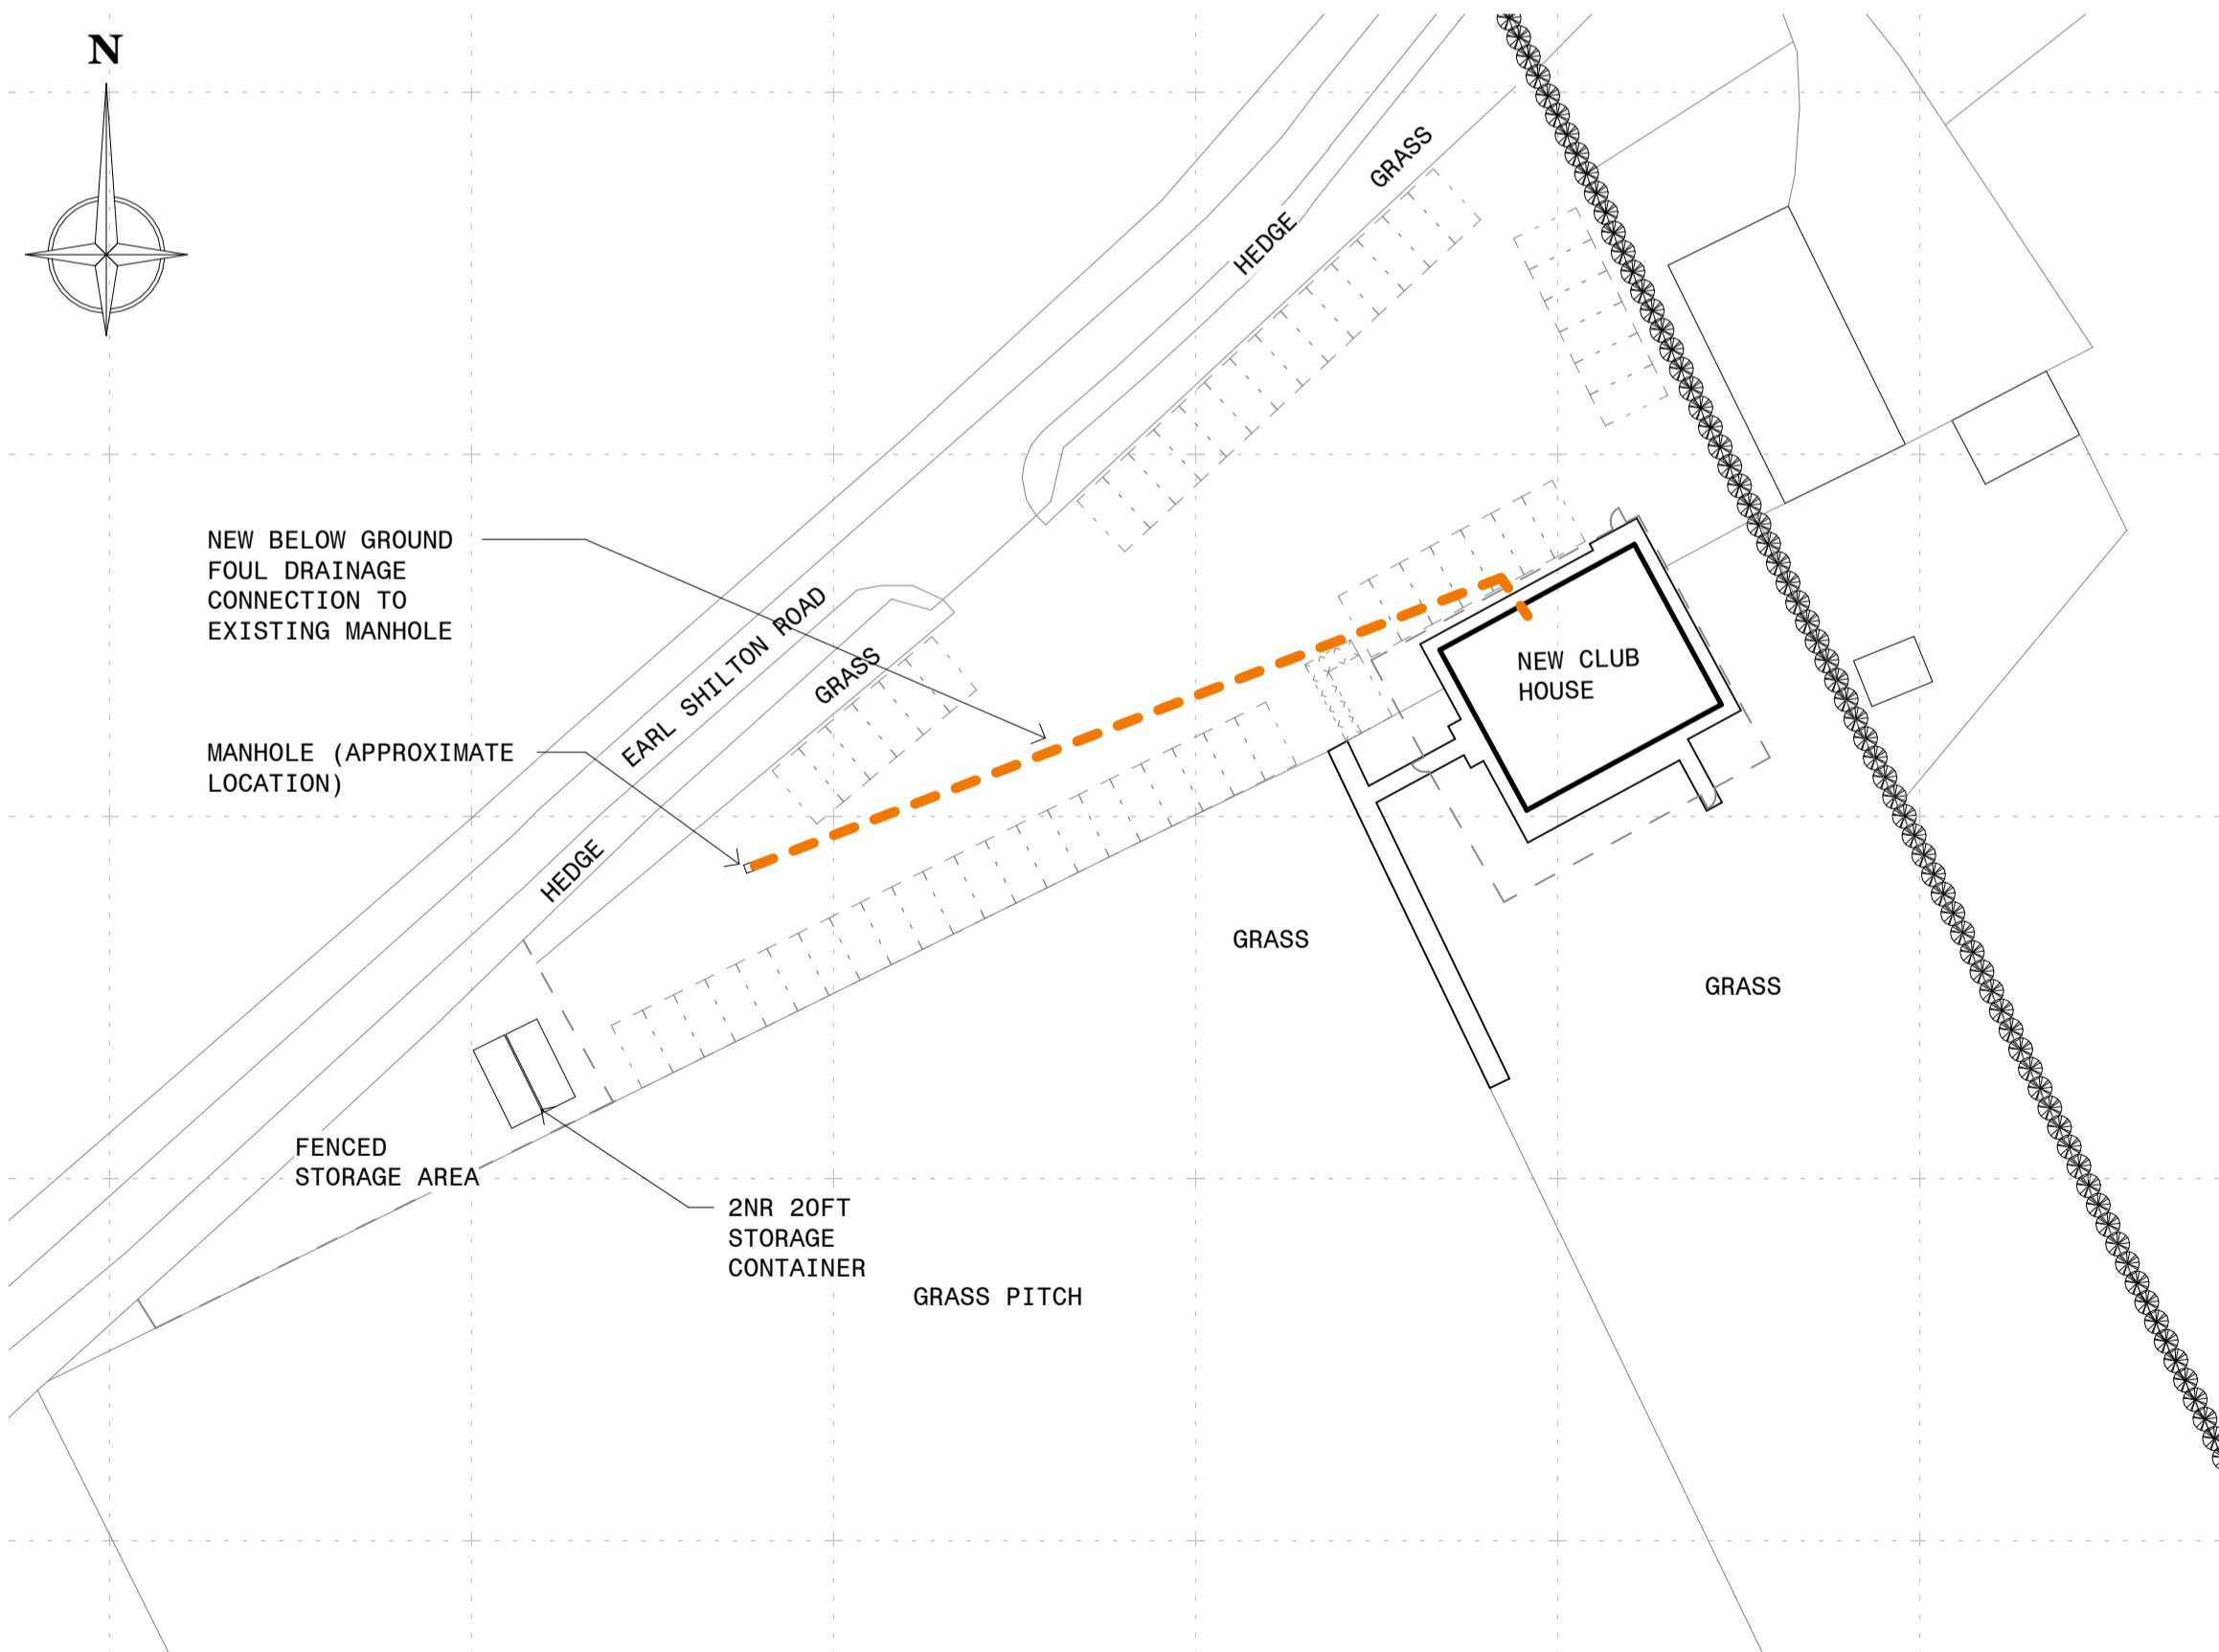

4 Site Foul Plan - Proposed
1 : 500

Rev. Description Issue By Date

Drawing Status
PLANNING

Client
THURLASTON FOORBALL CLUB

Project
PROPOSED NEW CLUB HOUSE

Title
SITE PLAN WITH CAR PARK LAYOUT AND DRAINAGE DETAILS

Date 01-11-2021 Scale at A1 1 : 500 Drawn GW Checked CM

10001	- CM	- ZZ	- XX	- DR	- X	- 0001
Project	Originator	Zone	Level	Type	Role	Number