

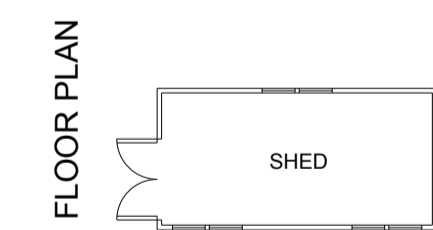
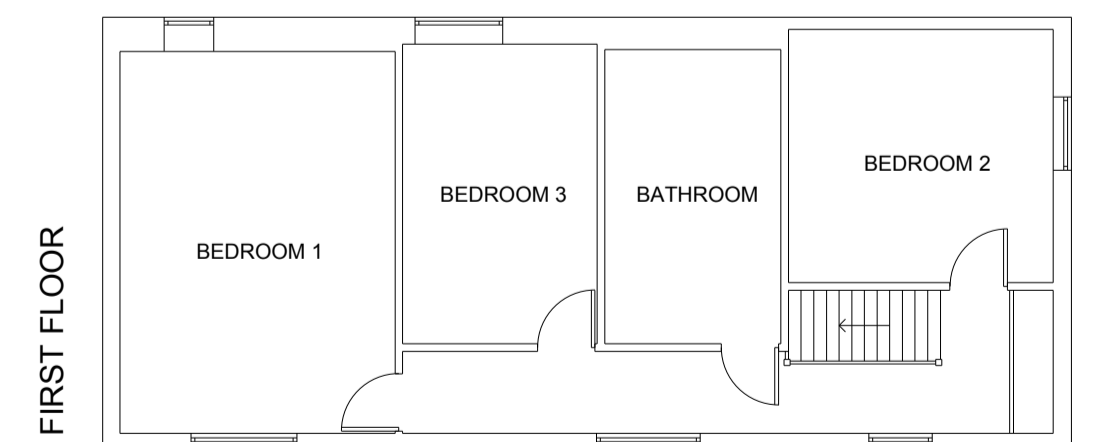
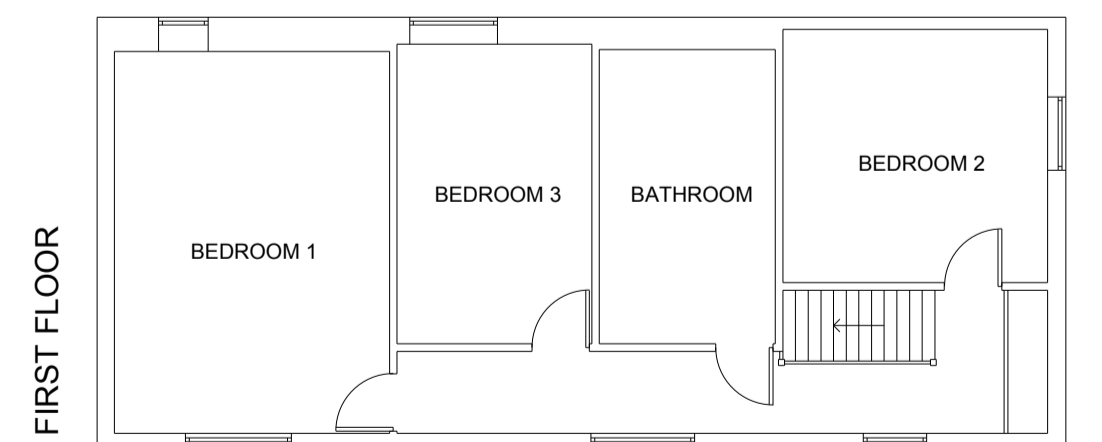
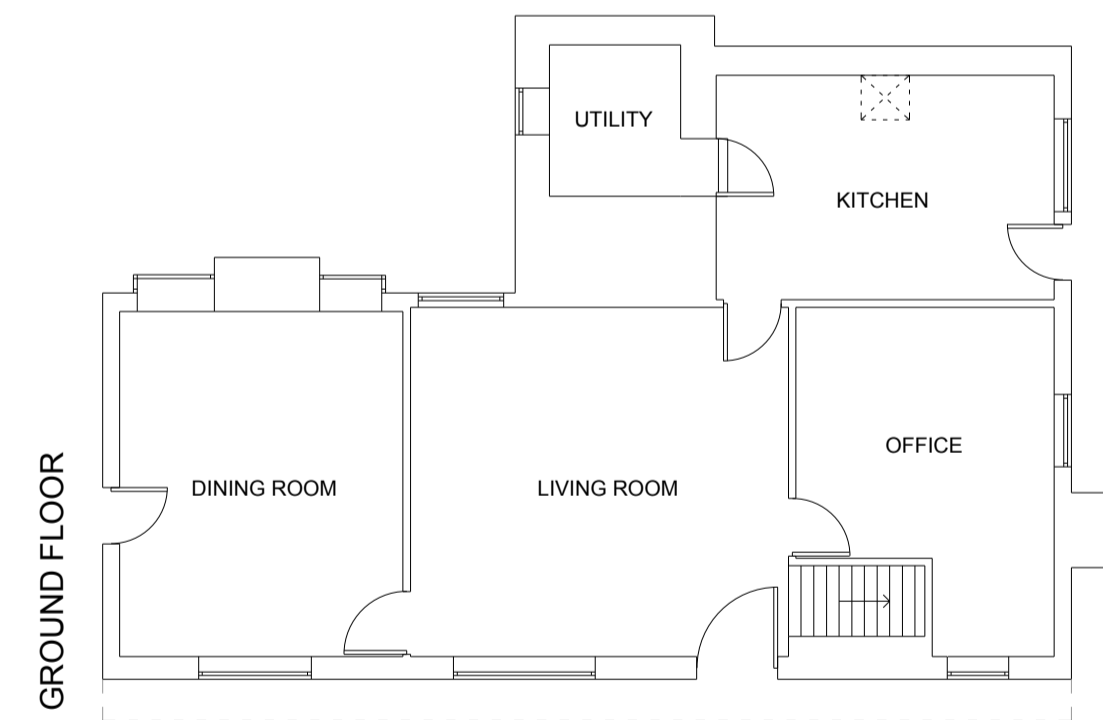
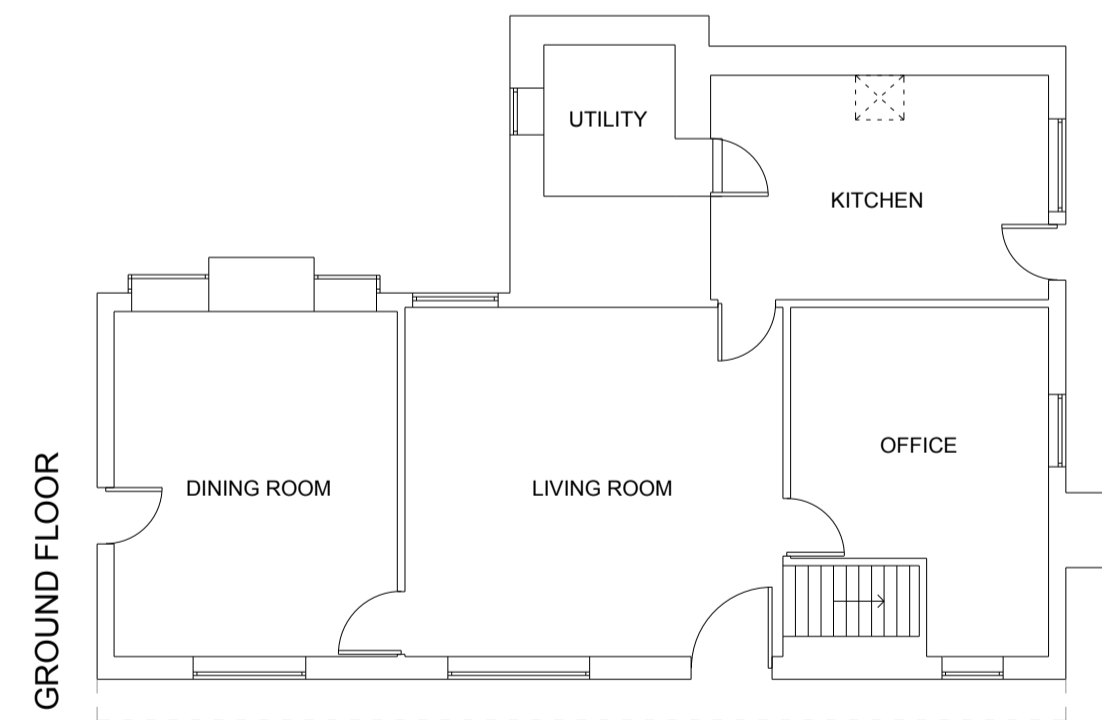
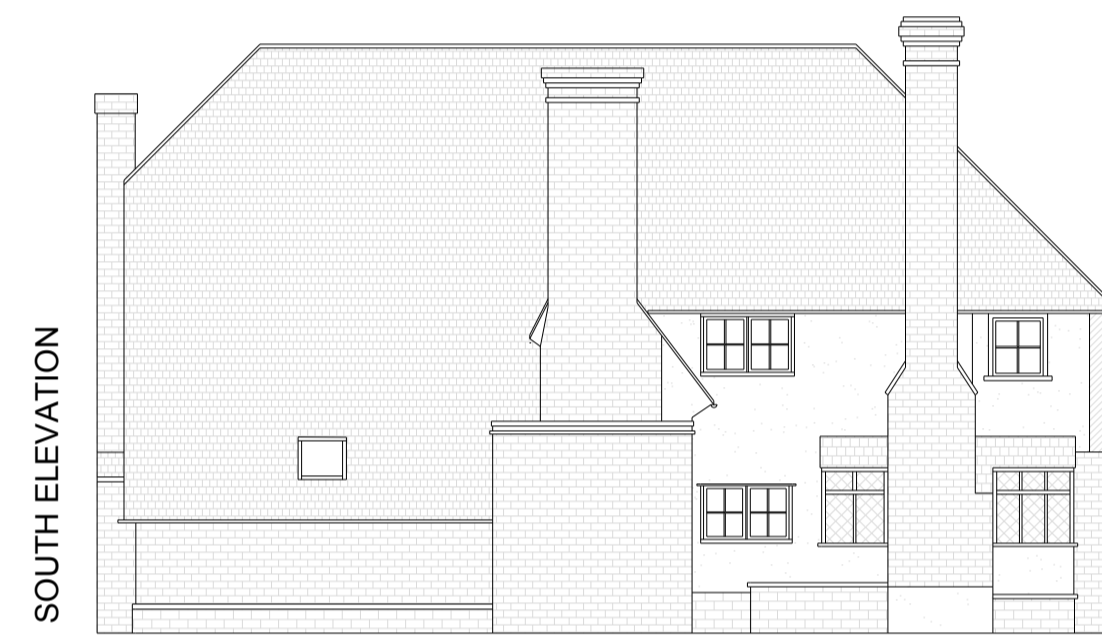


EXISTING DRAWINGS

PROPOSED DRAWINGS

 

GATE SIDE ELEVATION

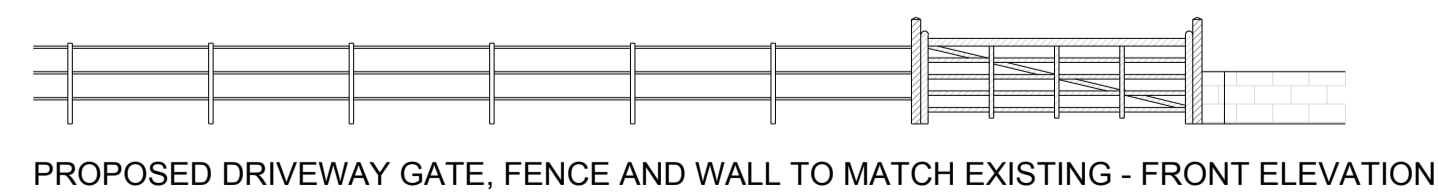

-		Not to be scaled. Measurements to be taken on site.	
NAME OF ORGANISATION			
AJW-CS			
JOB ARCHITECT			
JOB TITLE			
Bridge House Station Hill East Farleigh Maidstone ME15 0JG			
DRAWING TITLE			
EXISTING AND PROPOSED ELEVATIONS AND FLOOR PLANS			
JOB NO.		DRAWING NO.	
		PL 001	
		REVISION	
		1 2 3	
SCALE		DATE	
1:100 A1		25/04/23	
DRAWN BY		CHECKED BY	
L MURR			