




NORTH ELEVATION

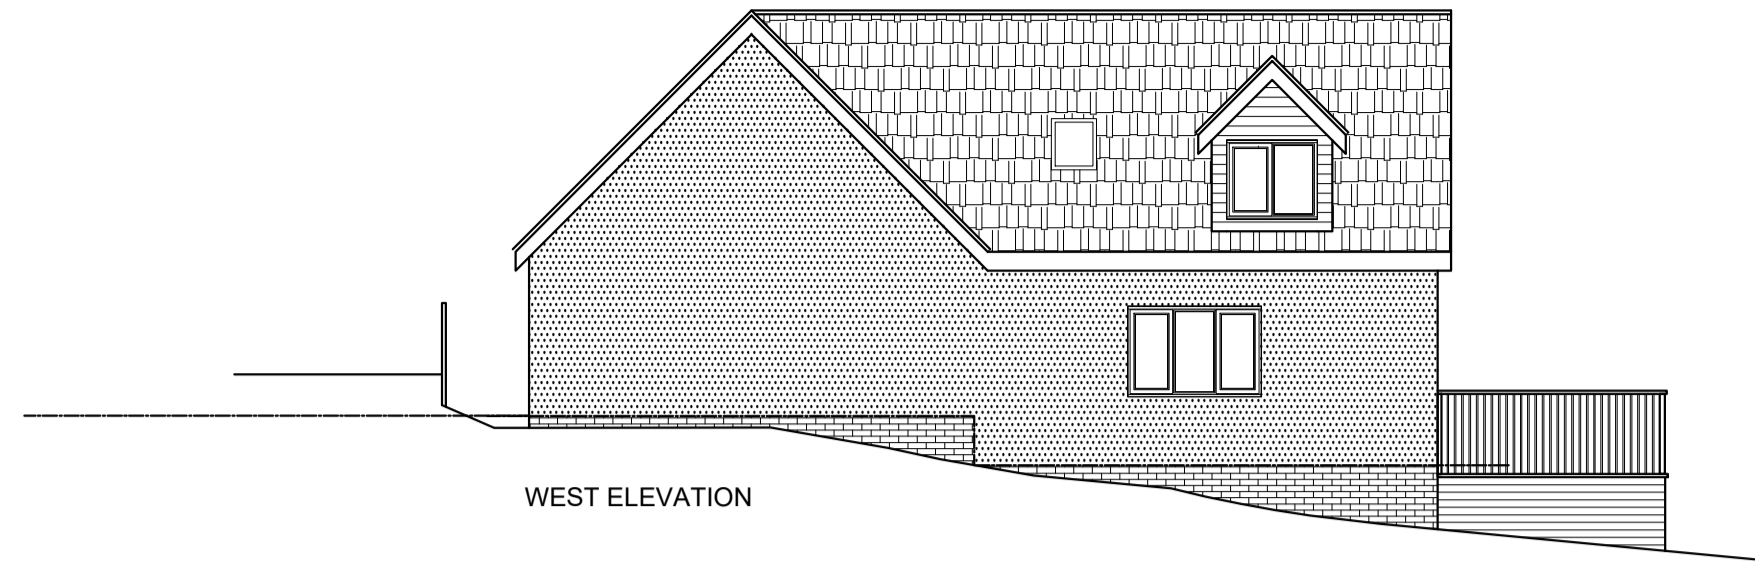

WEST ELEVATION

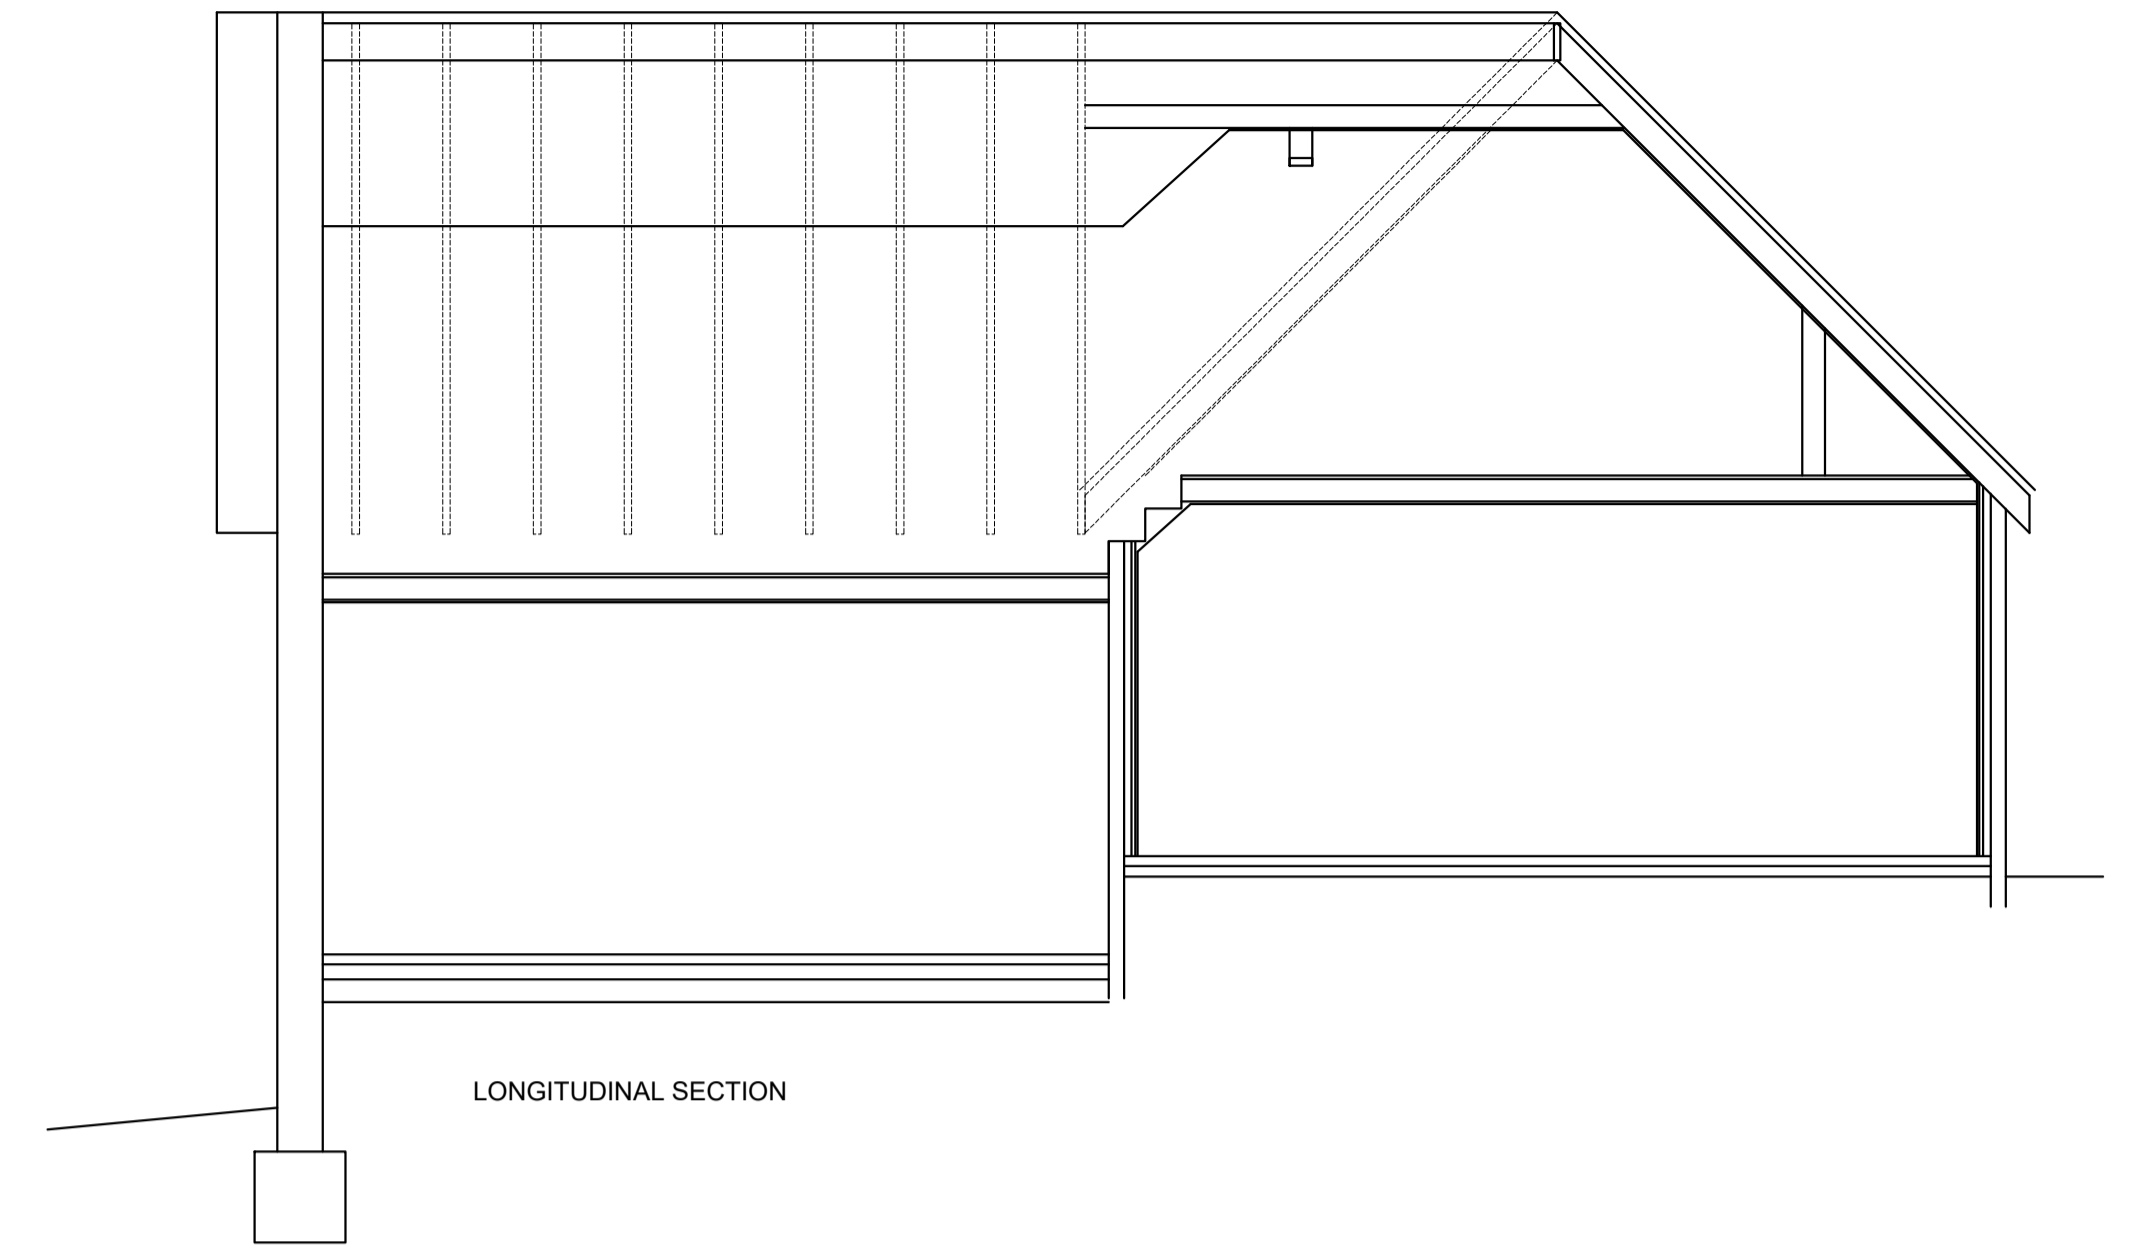


LONGITUDINAL SECTION

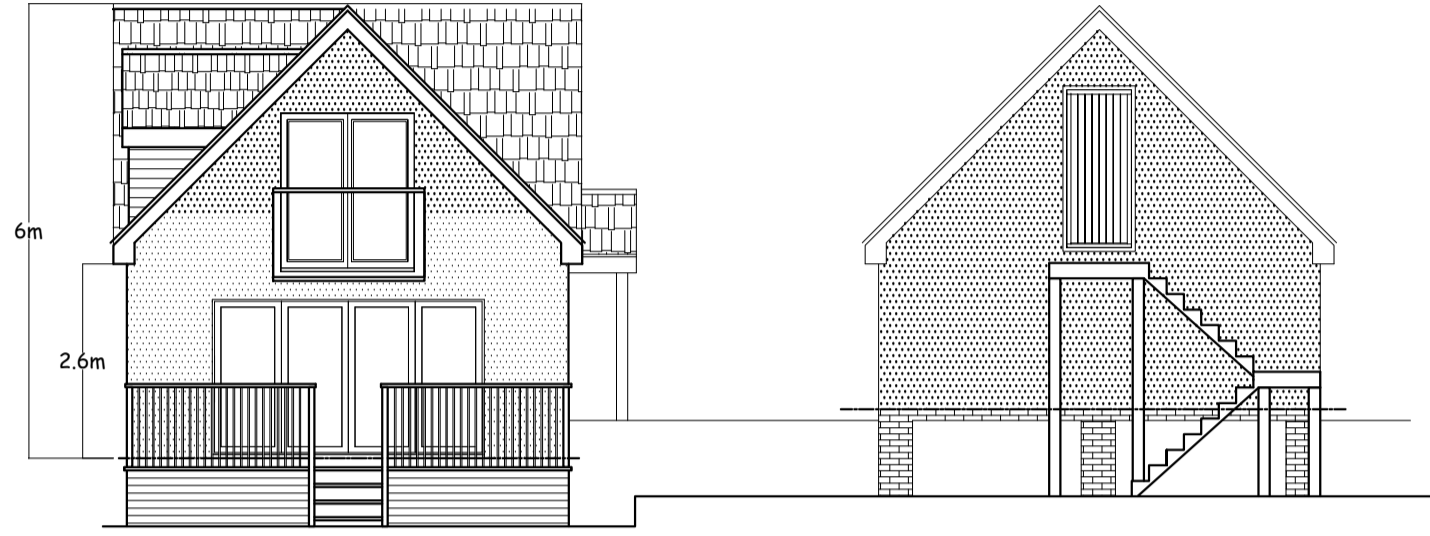


SOUTH ELEVATION




EAST ELEVATION

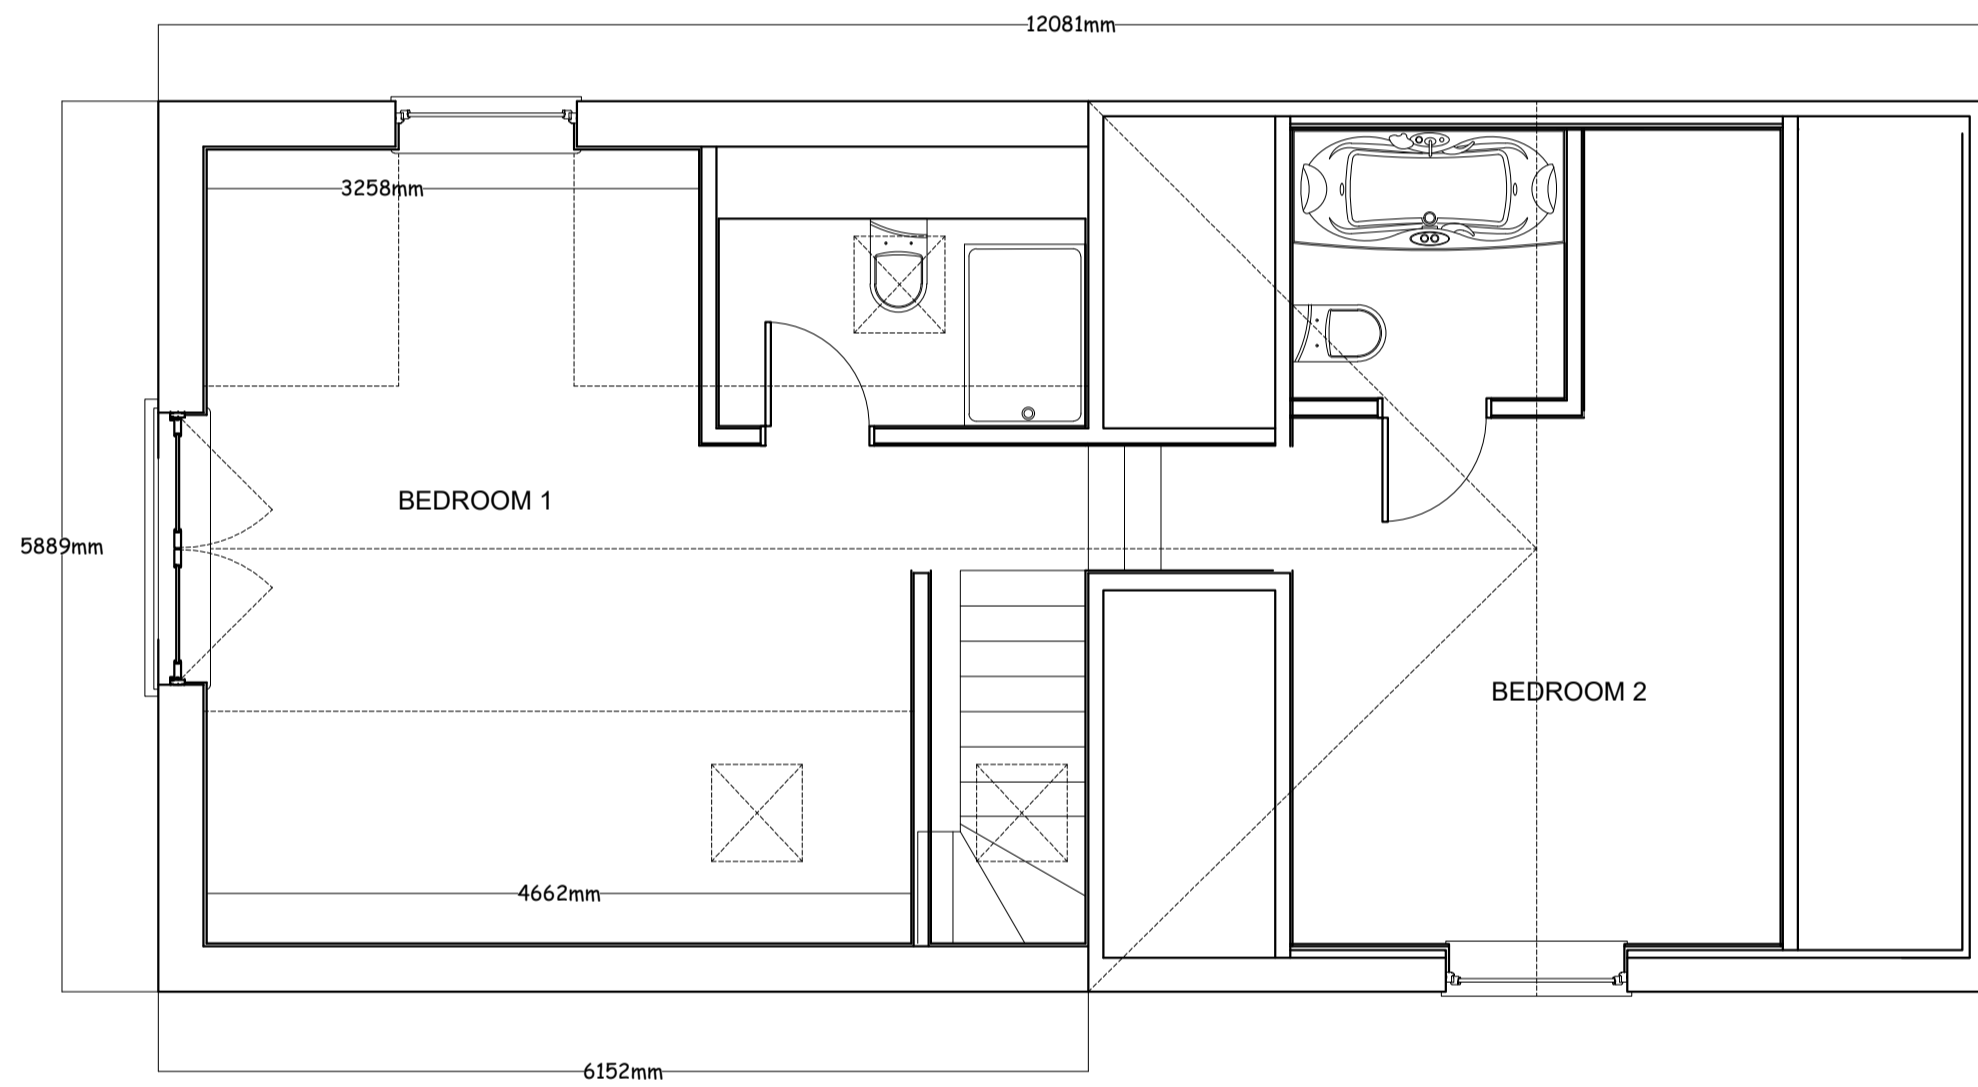


FIRST FLOOR PLAN

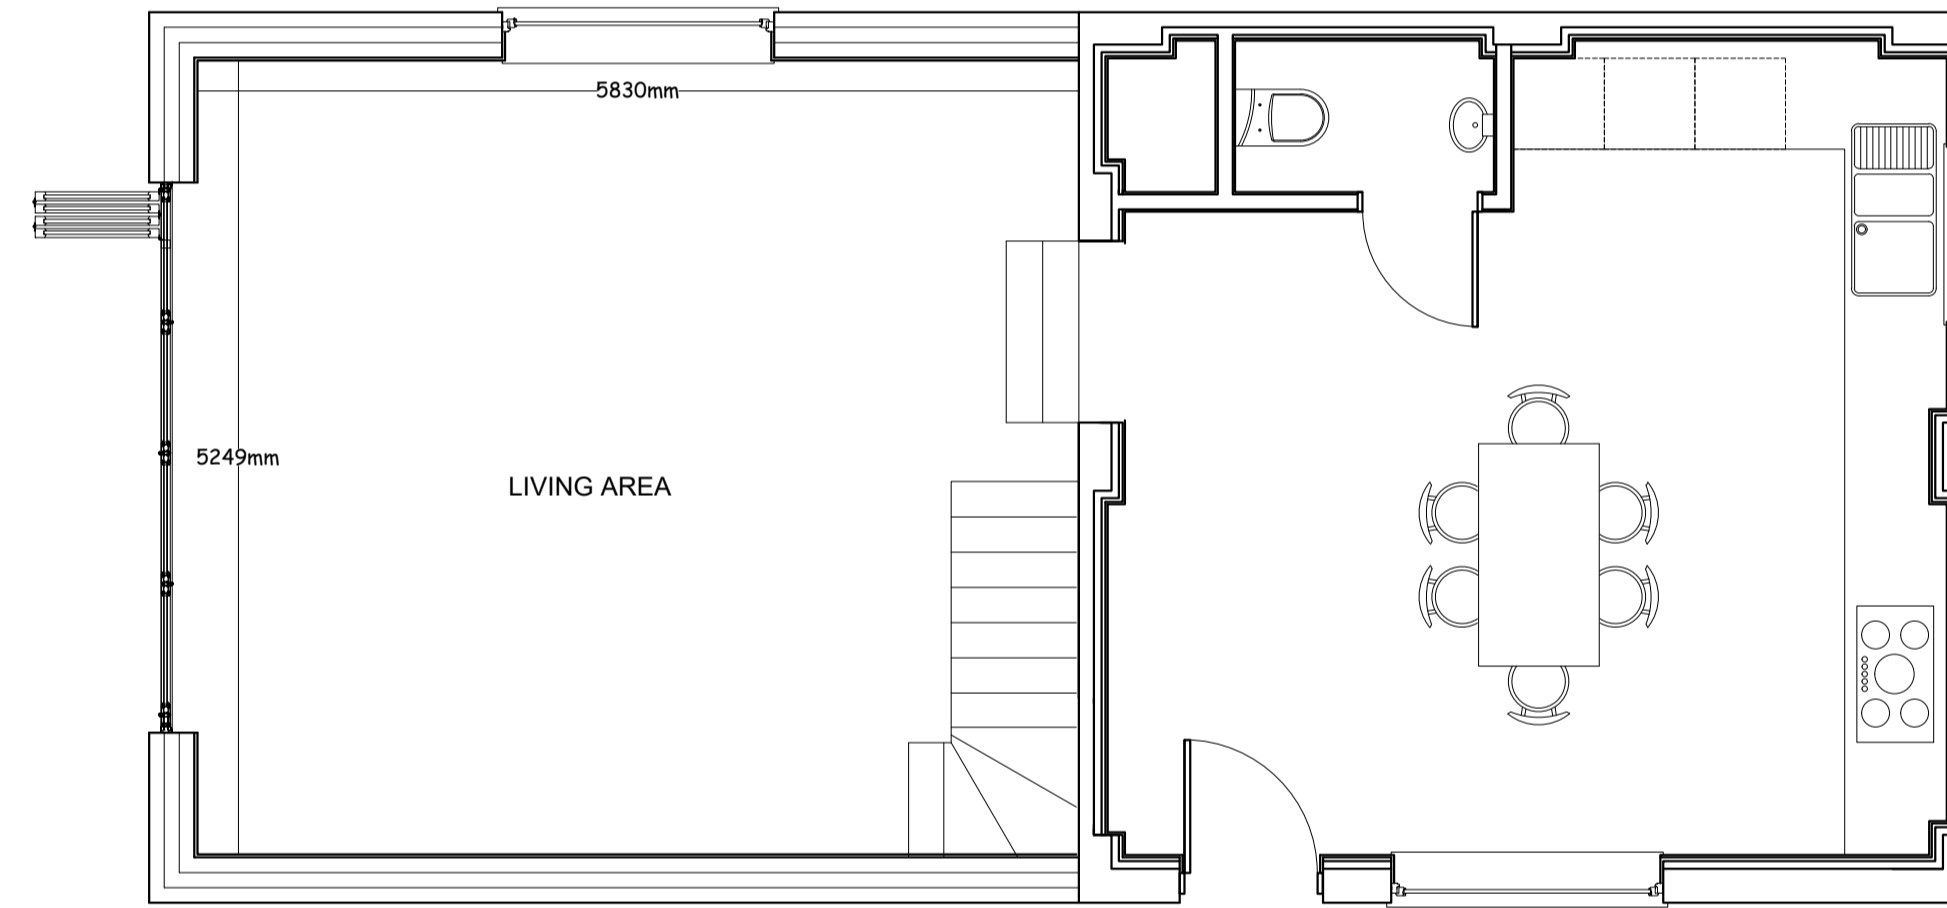


GROUND FLOOR PLAN

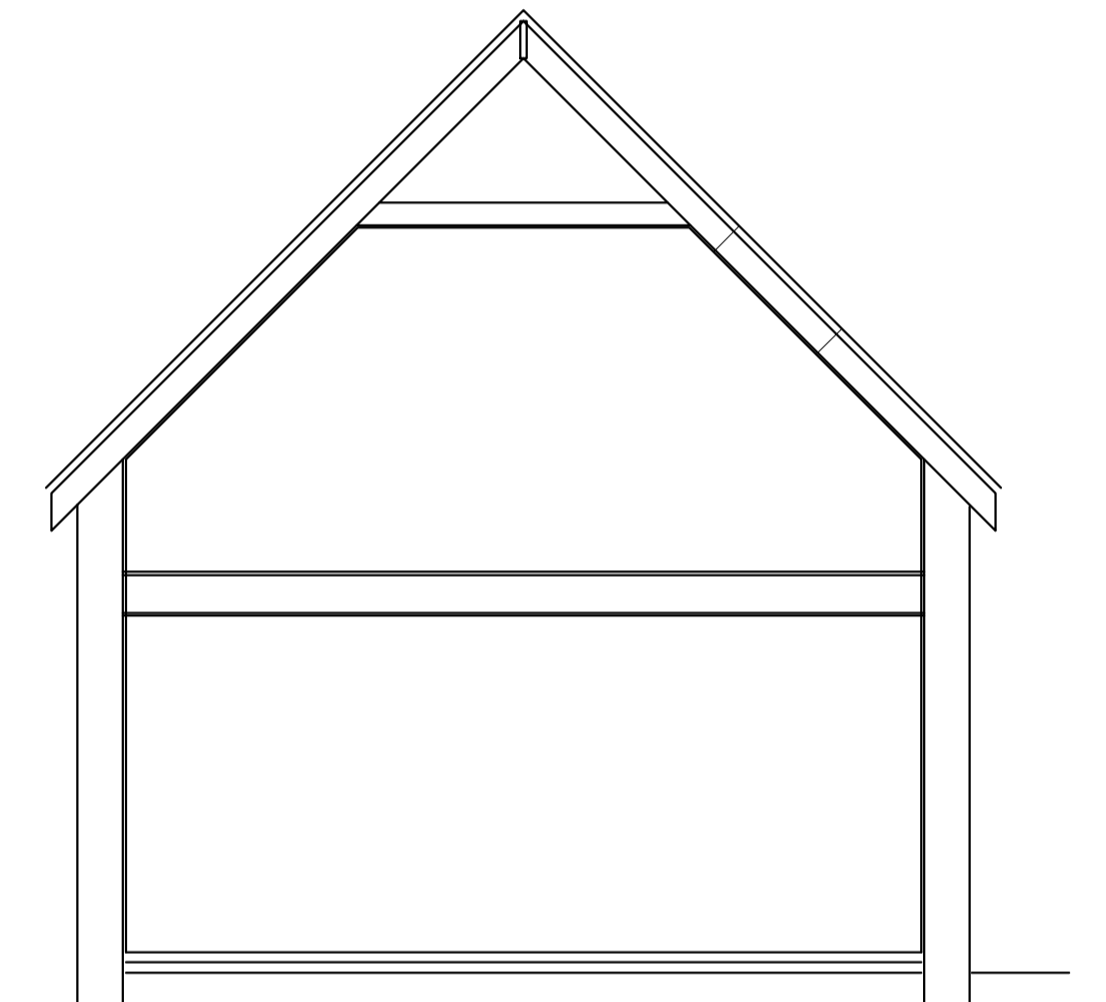


CROSS SECTION

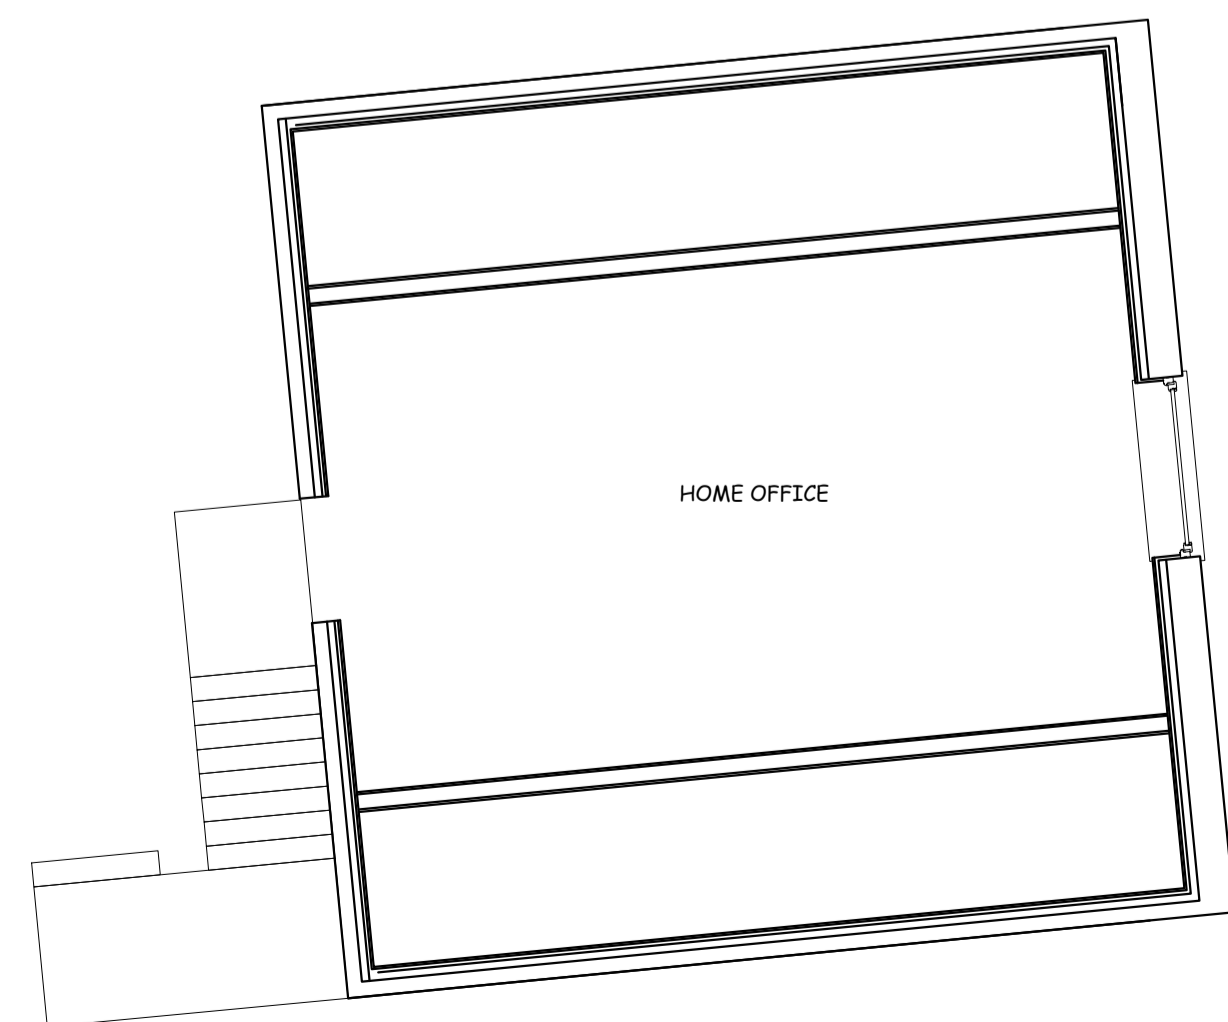


HOME OFFICE

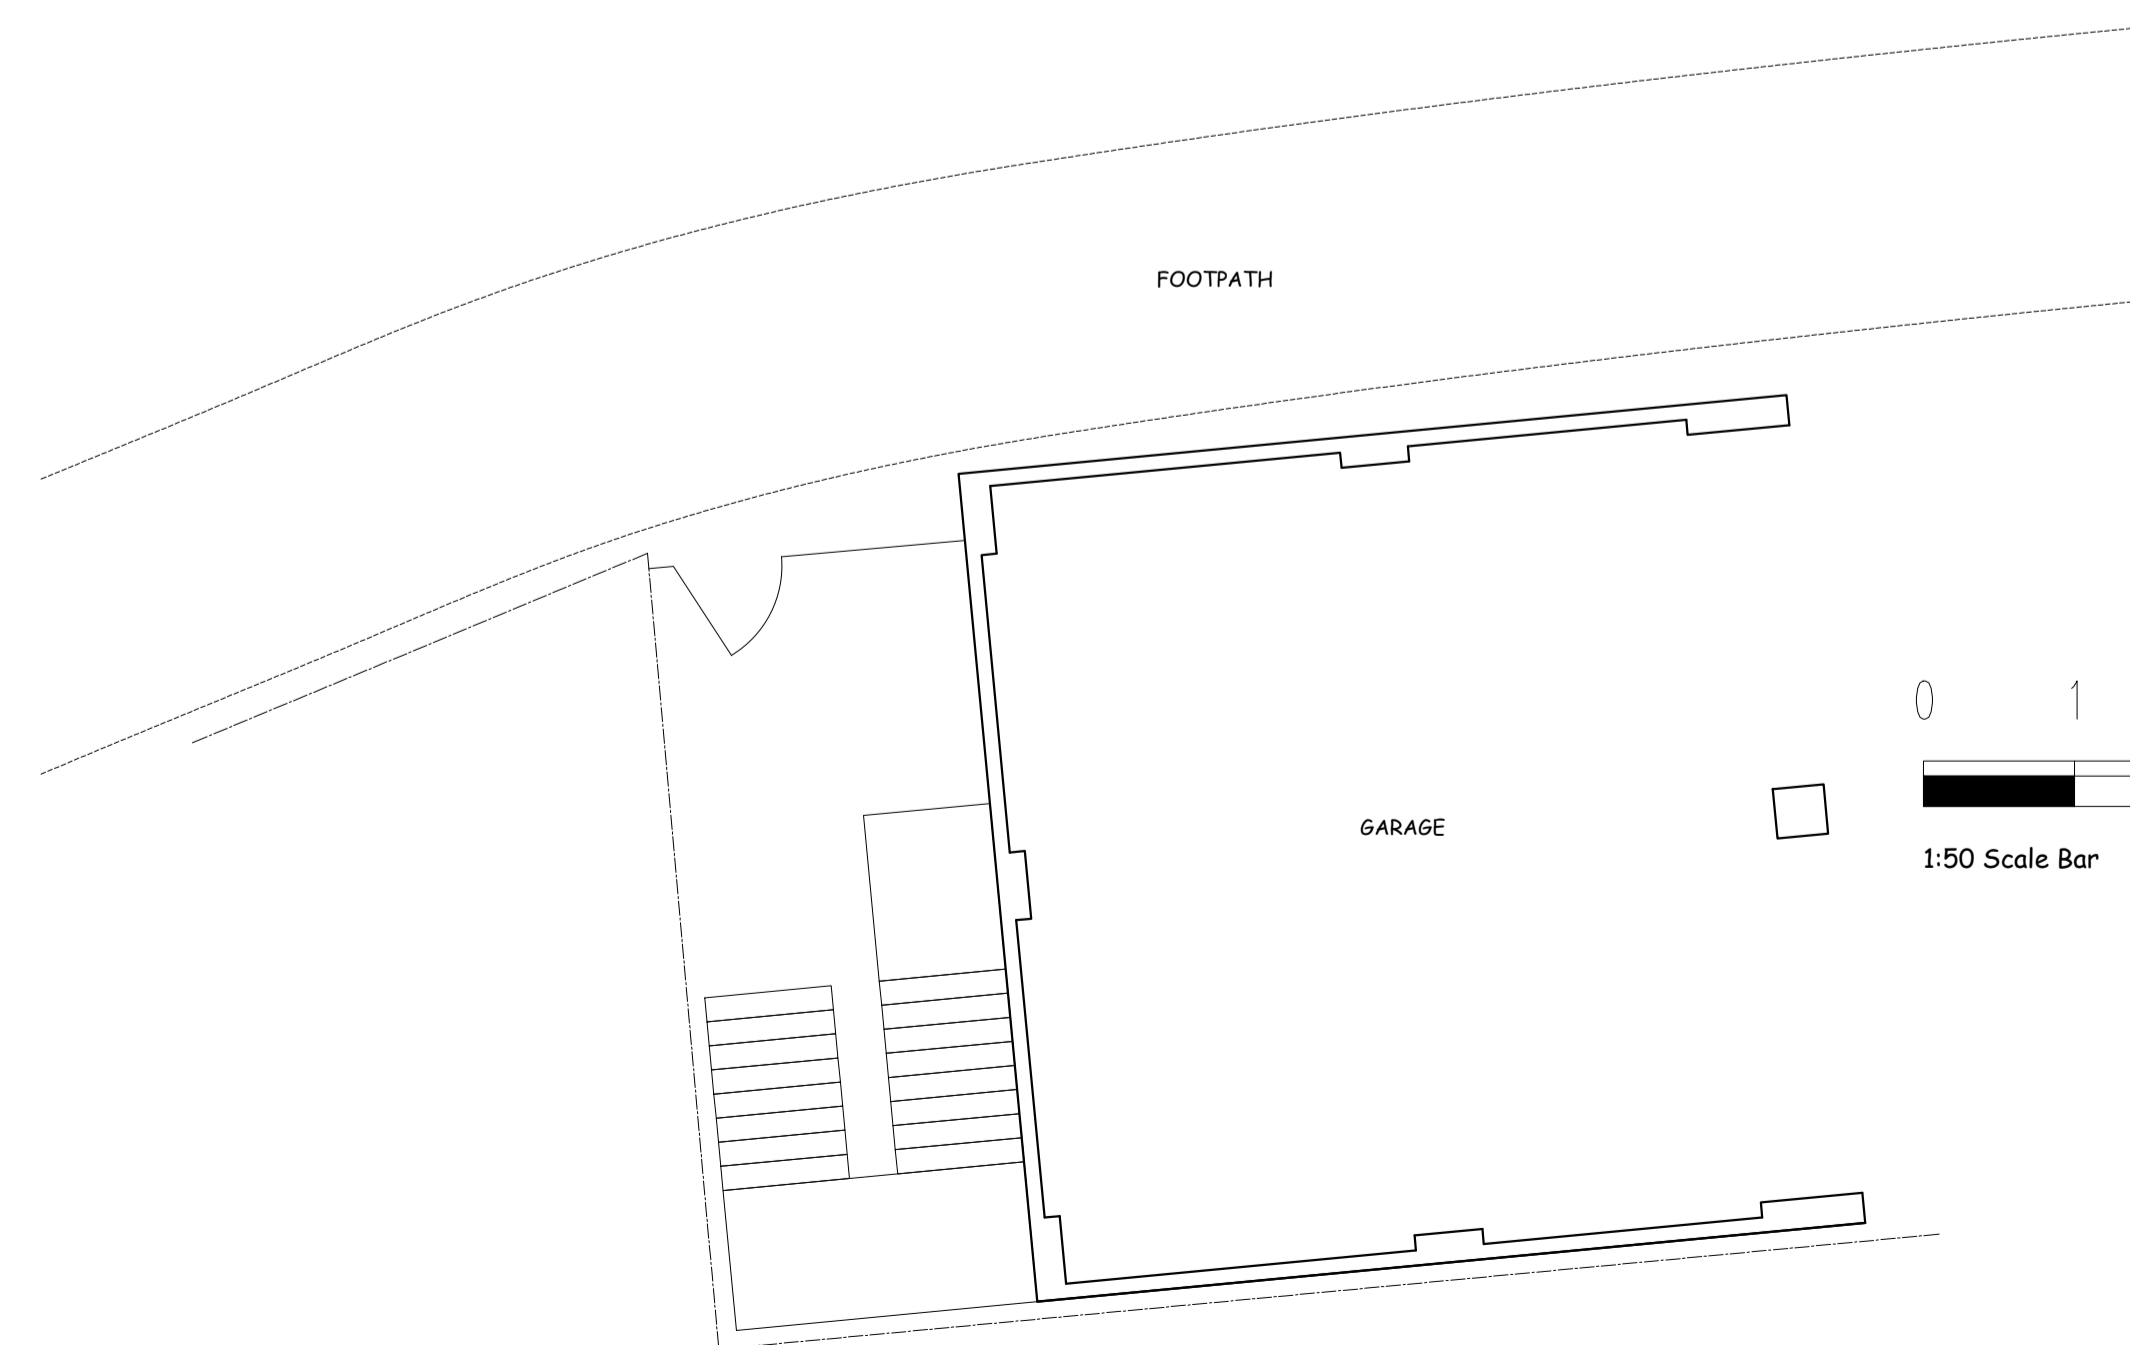

GARAGE

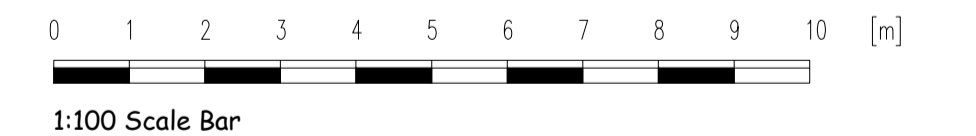

1:100 Scale Bar

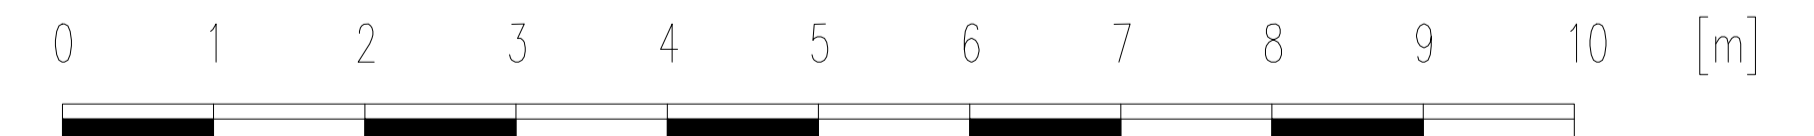

1:50 Scale Bar

JOB PROPOSED CONVERSION AND EXTENSION OF ANNEX TO 2 STOREY DWELLING AND ERECTION OF A DETACHED GARAGE WITH OFFICE OVER

Scale 1:50 1:100 Date JAN '23

Org. No. 2301 / 01A

Mob. 07786 516500 email - peterkeen51@gmail.com