


This drawing must not be scaled for Construction purposes. Figured dimensions only to be used. Where applicable all dimensions are to be checked on site before any work is put in hand. All dimensions on this drawing are in millimeters unless otherwise stated.

- 1 Reeve Castle
- 2 Proposed entrance gates

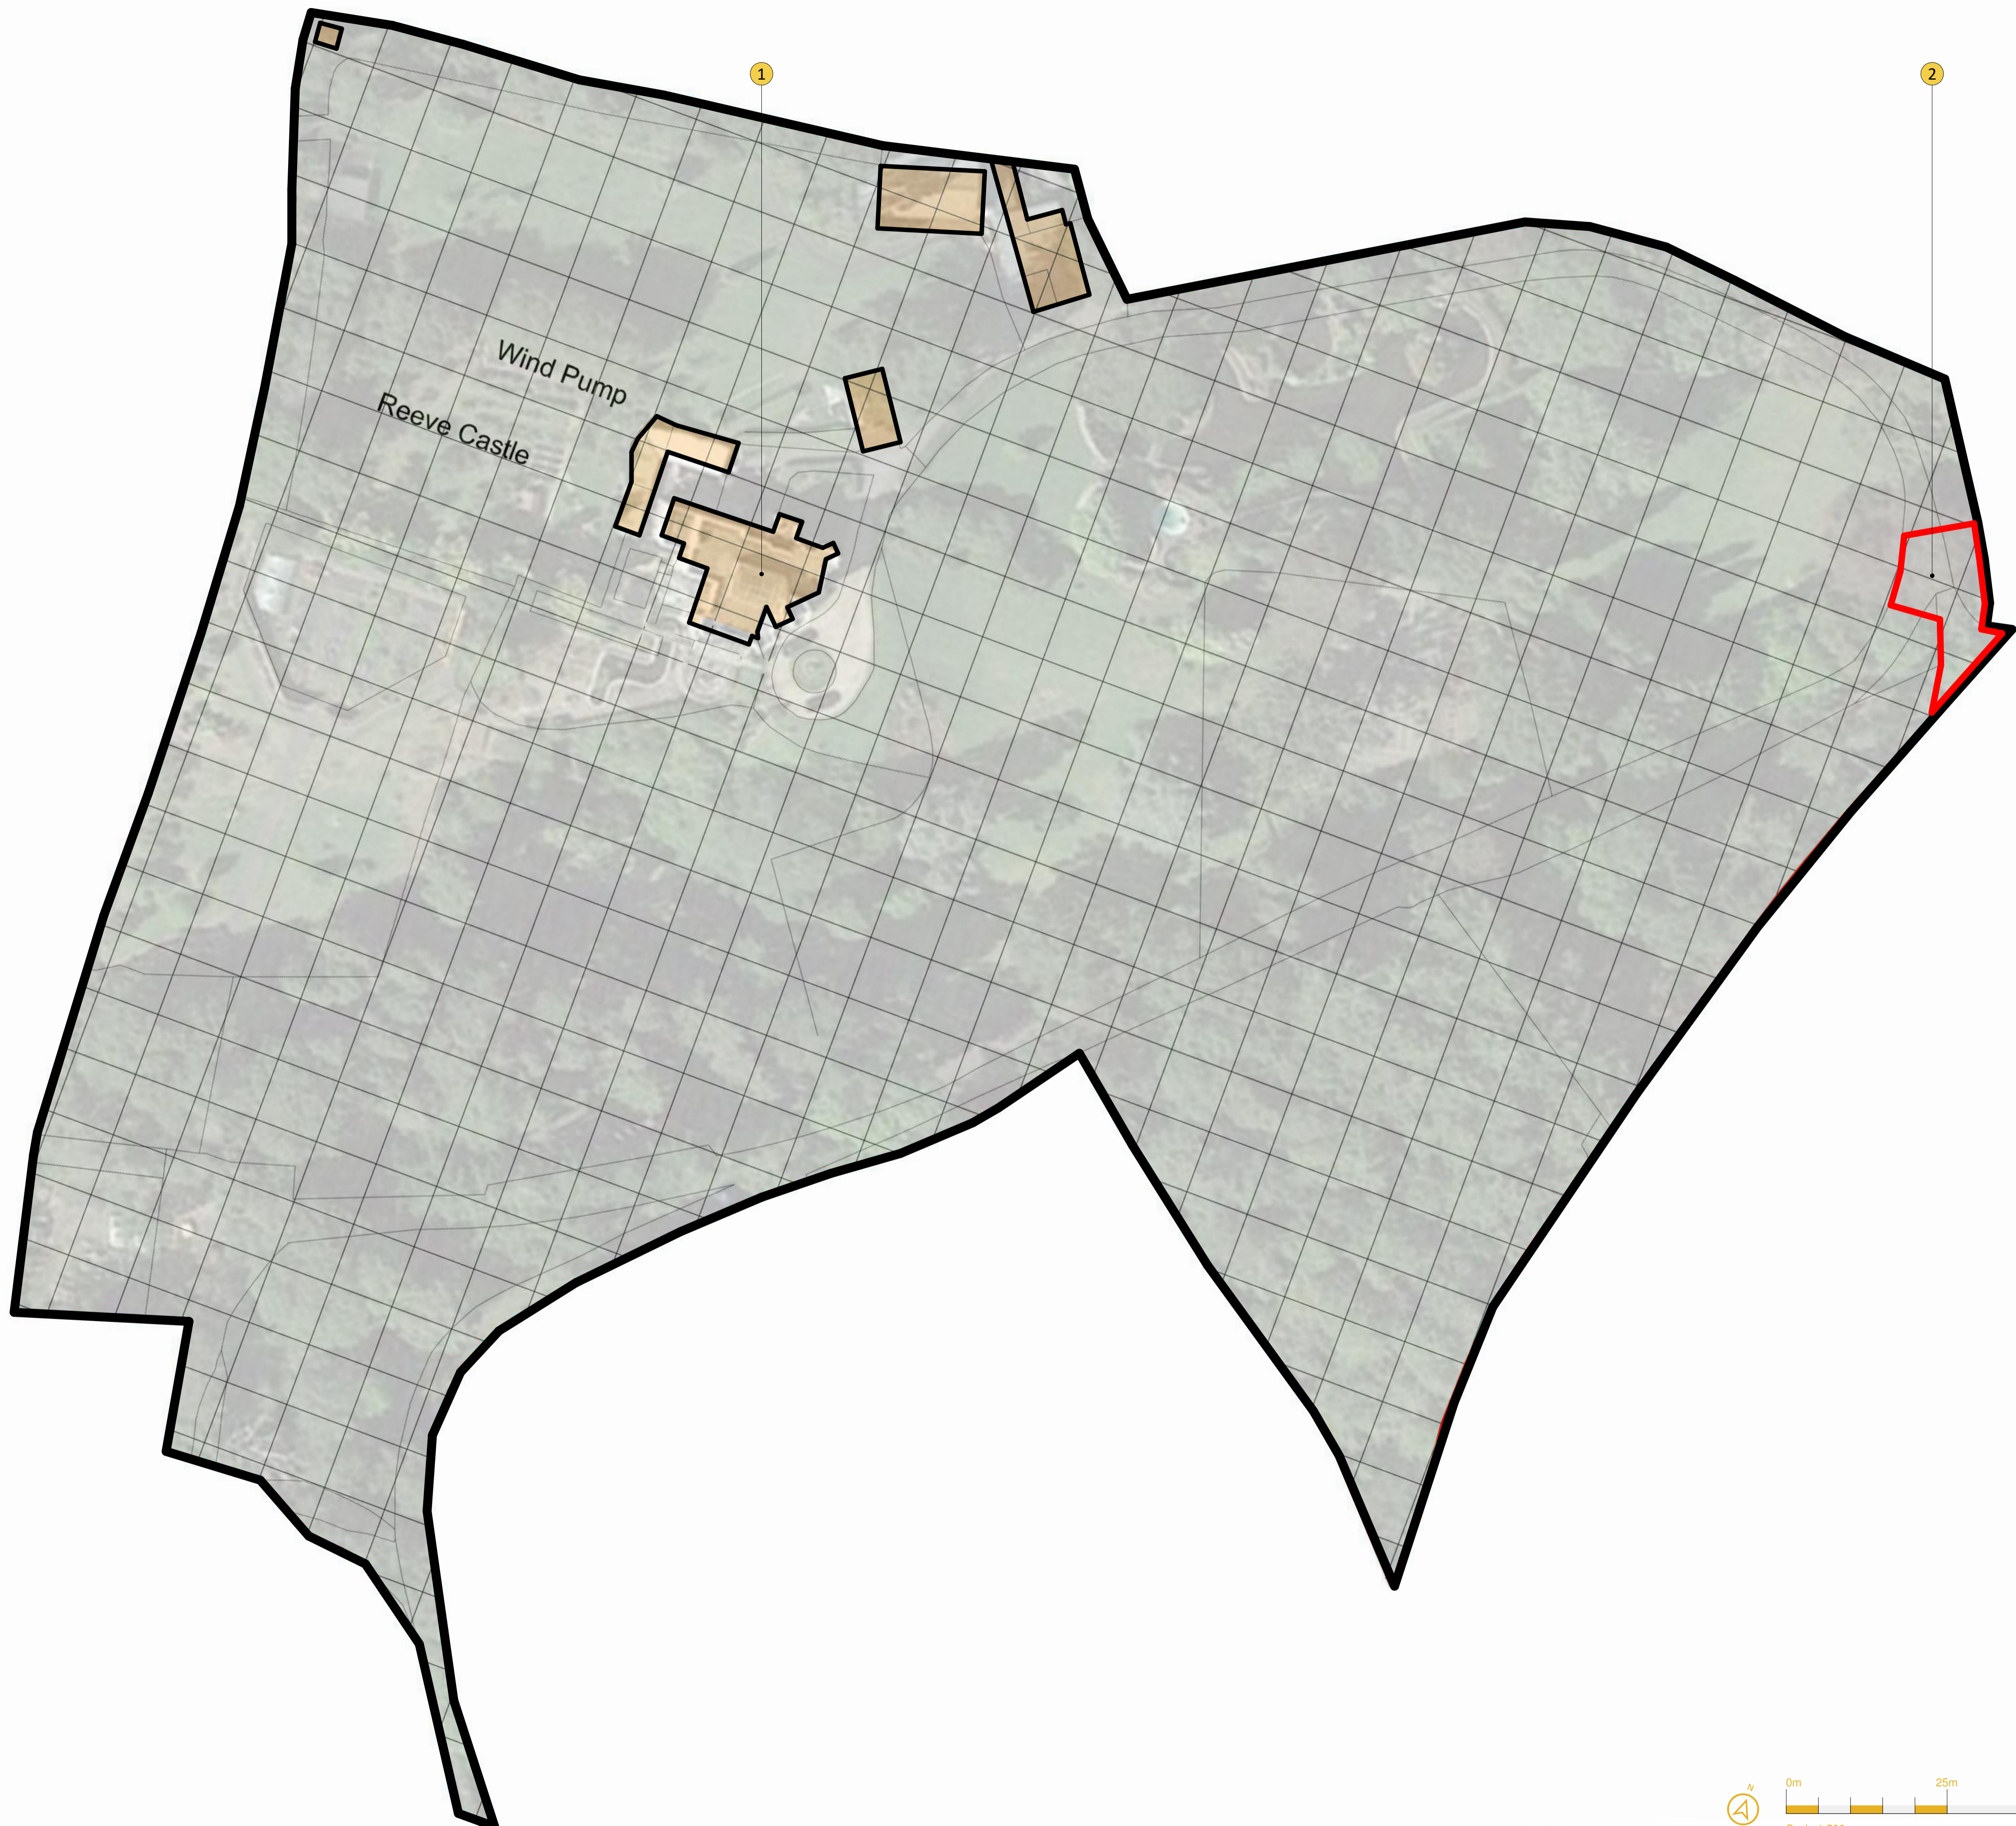

Date	Description	Status	Rev
12.04.23	Second Issue	S2	P02

Project Name	Reeve Castle, Credition
Sheet Name	Site Plan
Sheet No.	10003
Status	PL : PLANNING
Project number	23062
Date	March 2023
Drawn by	AP
Checked by	AP
Scale	As indicated @ A1

