



This drawing must not be scaled for Construction purposes. Figured dimensions only to be used. Where applicable all dimensions are to be checked on site before any work is put in hand. All dimensions on this drawing are in millimeters unless otherwise stated.

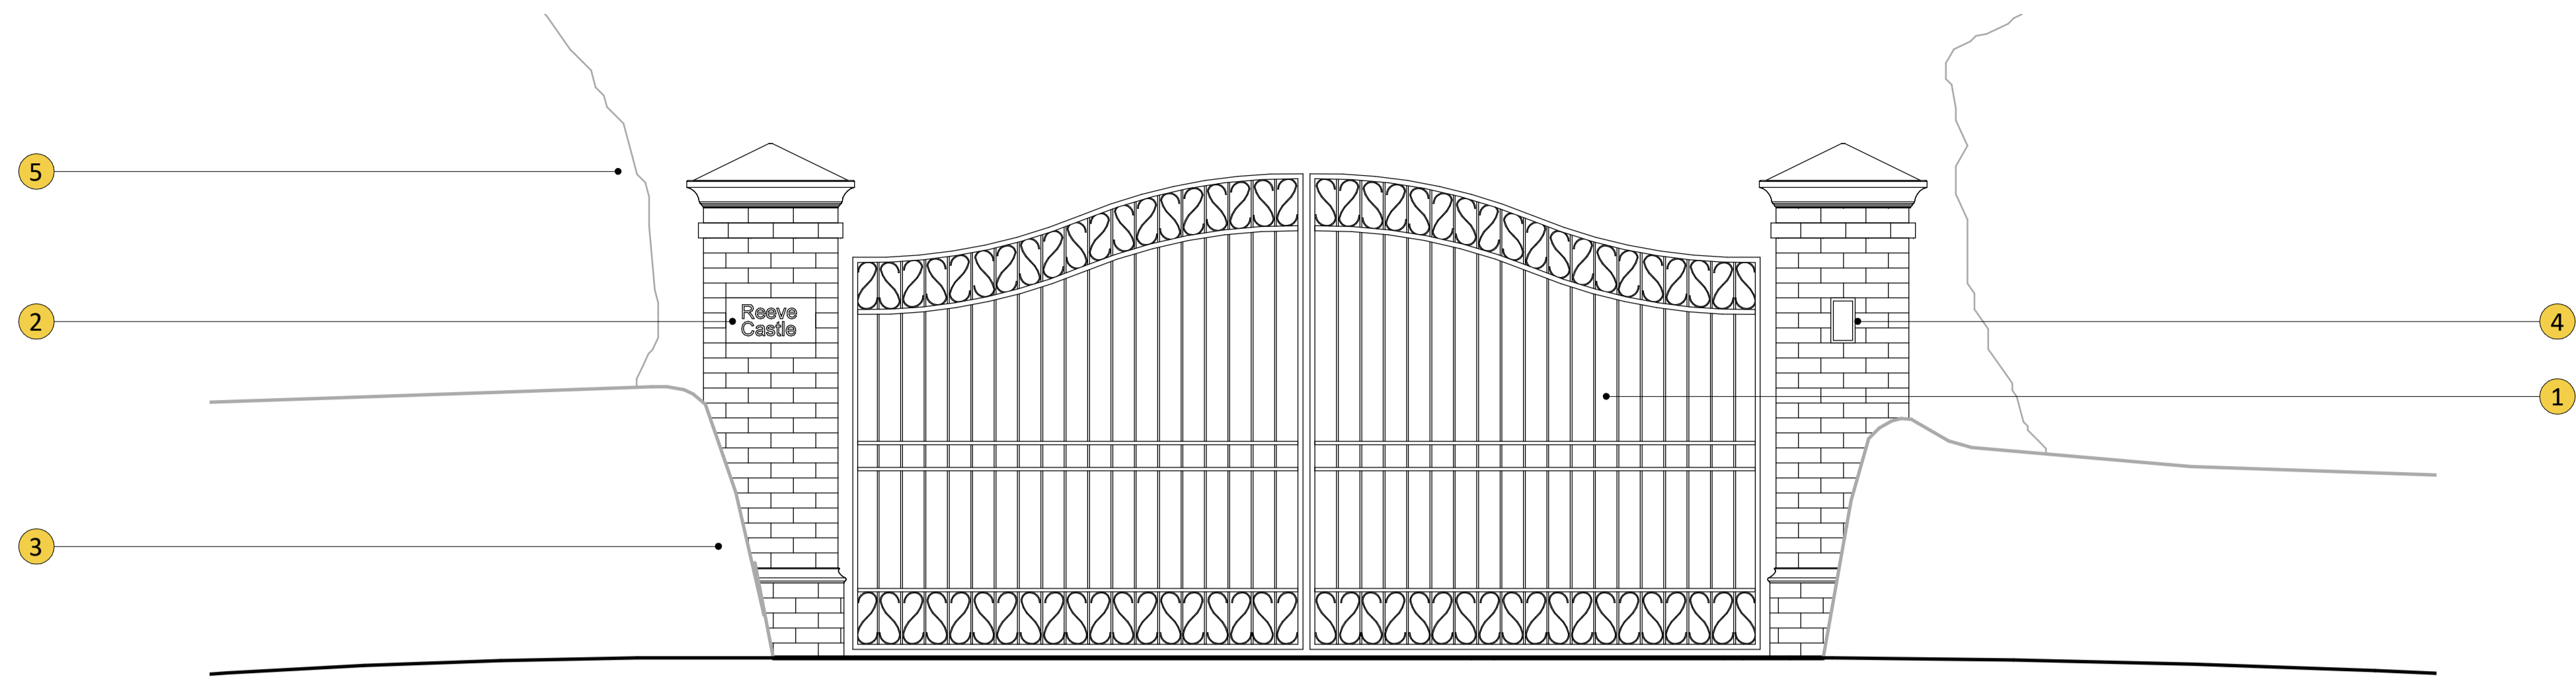

- 1 Proposed metal entrance gates
- 2 Reeve castle signage
- 3 Existing bank hedge to be partially demolished and rebuilt into proposed gate pier
- 4 Gate controls
- 5 Existing hedging to be trimmed as required
- 6 Bin store

South Elevation - Proposed
1 : 25

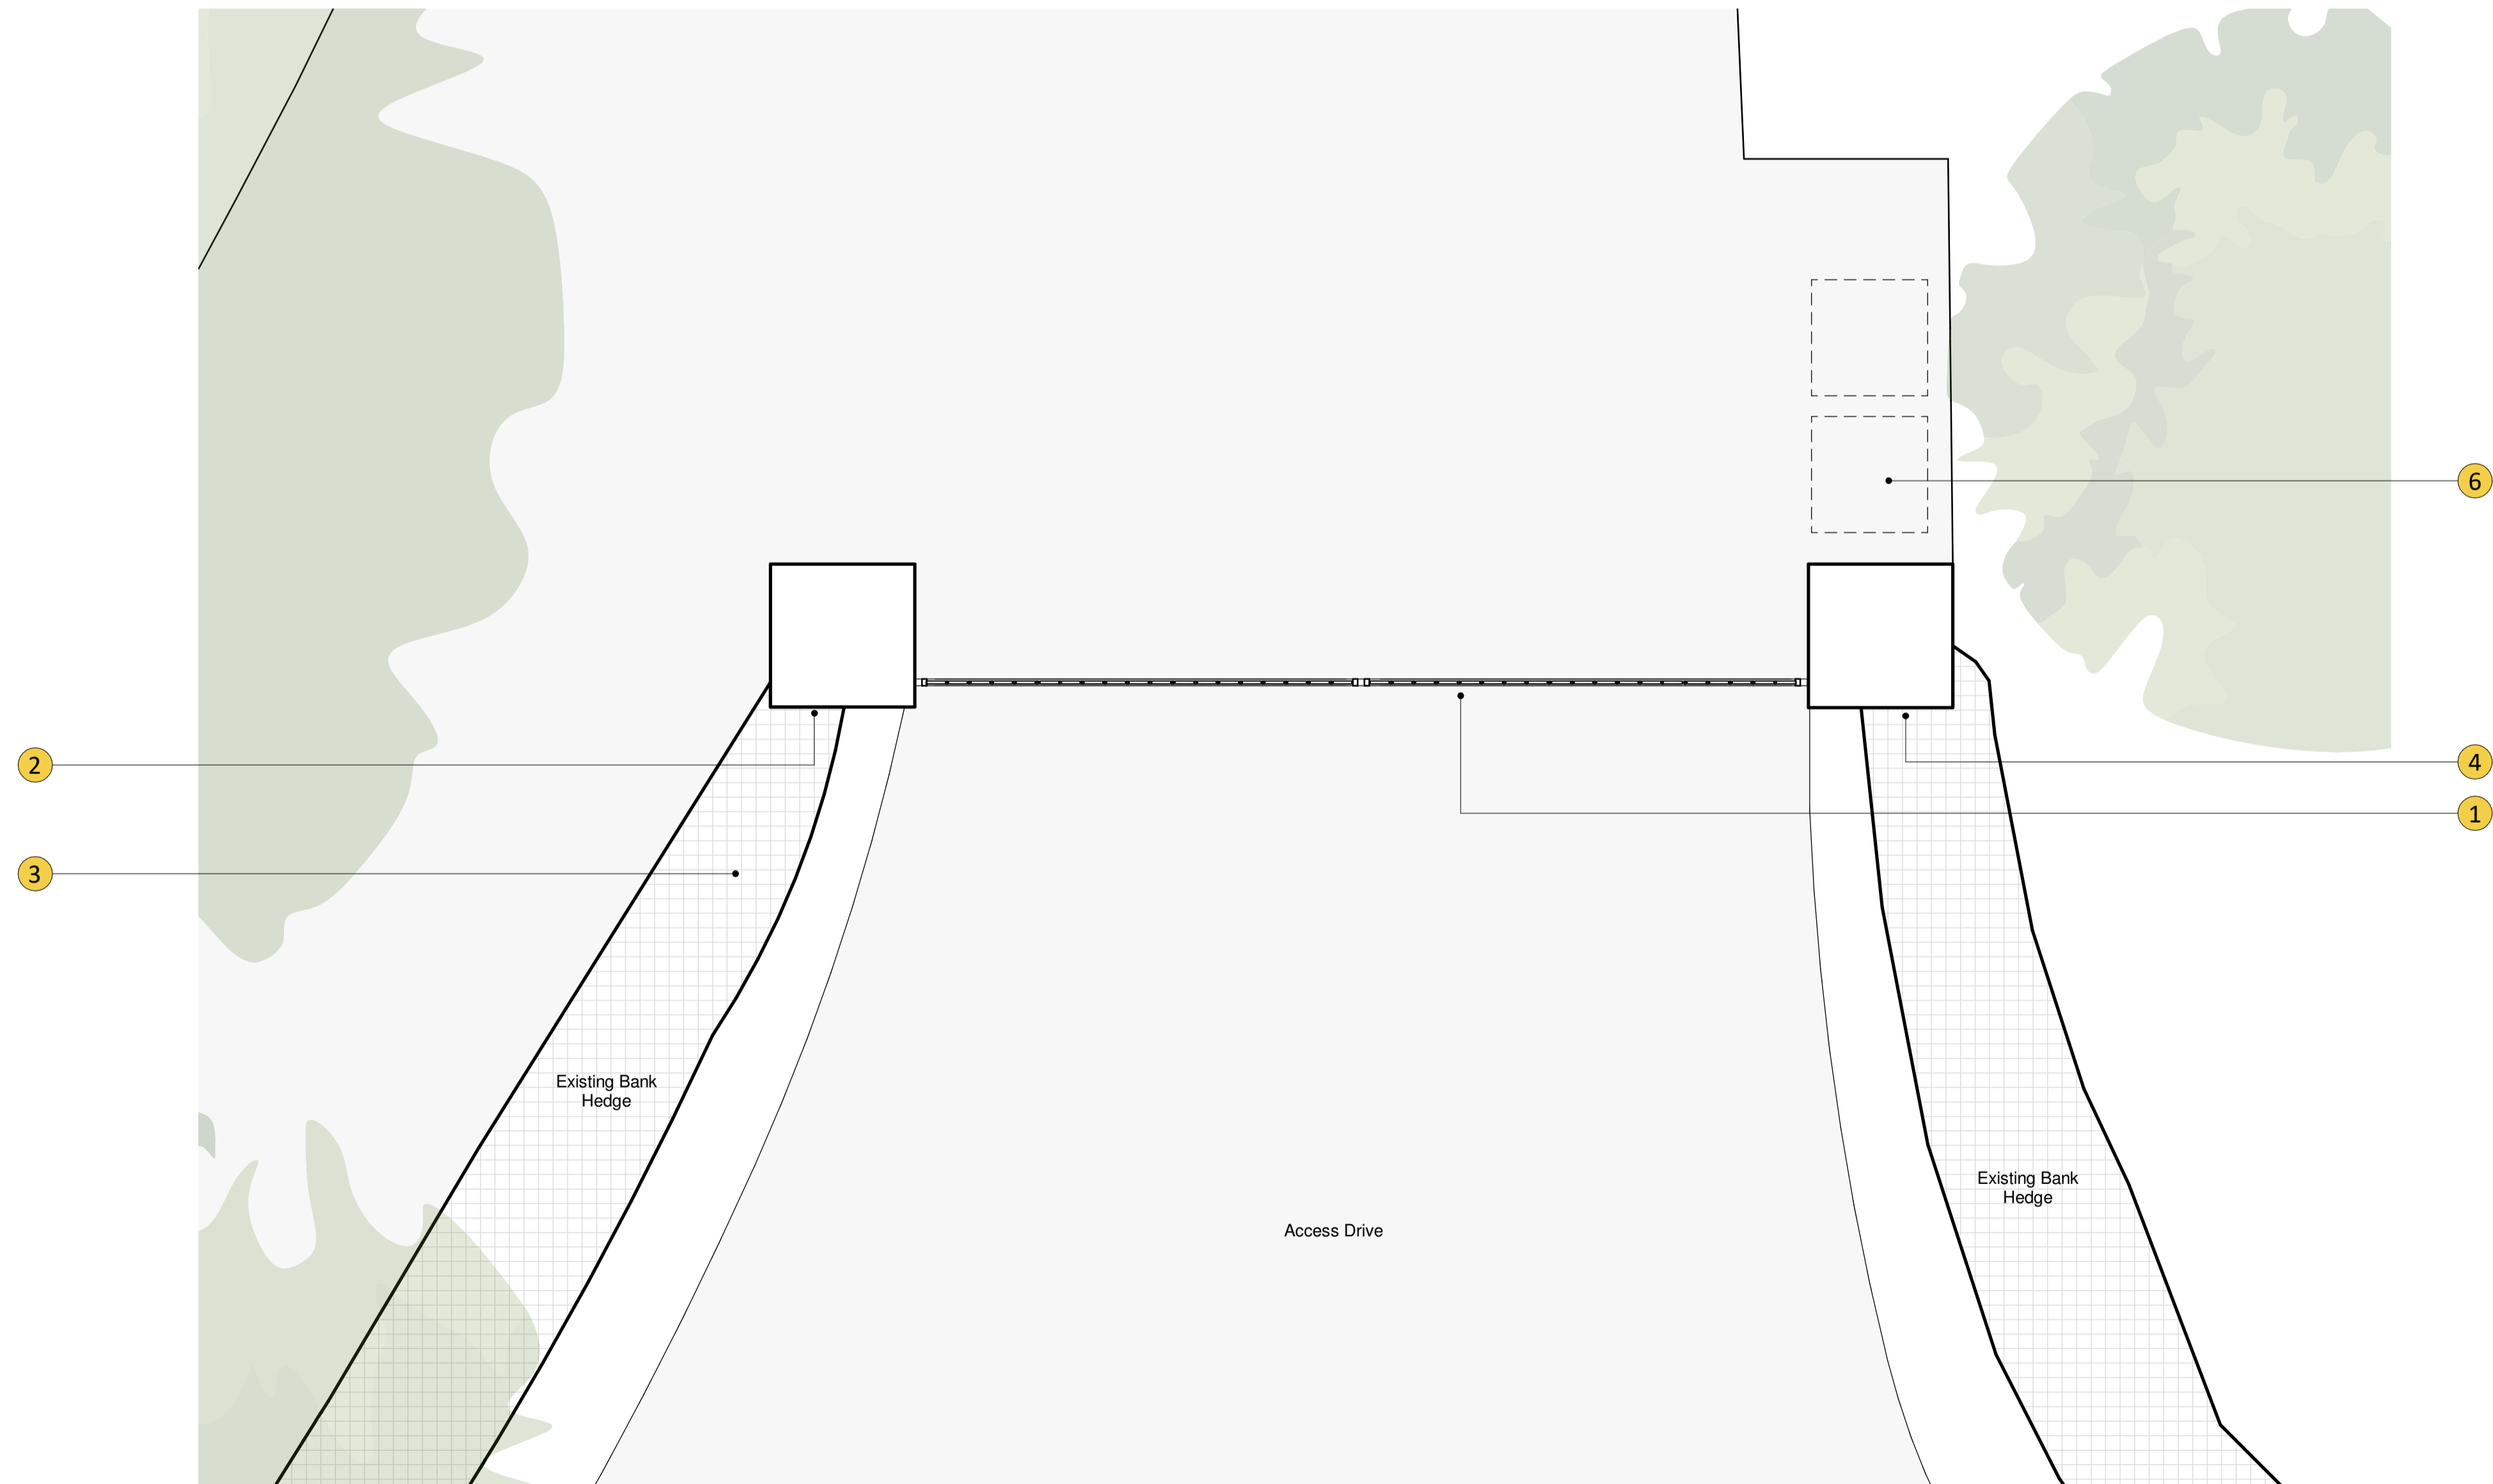

Plan - Proposed
1 : 25



Date	Description	Status	Rev
06.04.23	First Issue	S2	P01
12.04.23	Second Issue	S2	P02

Project Name	Reeve Castle, Credition
Sheet Name	Proposed Gate Plans
Sheet No.	10001
Status	PL : PLANNING
Project number	23062
Date	March 2023
Drawn by	AP
Checked by	AP
Scale	As indicated @ A1

