


Ground Floor Plan As Proposed [In Context] - 1:100

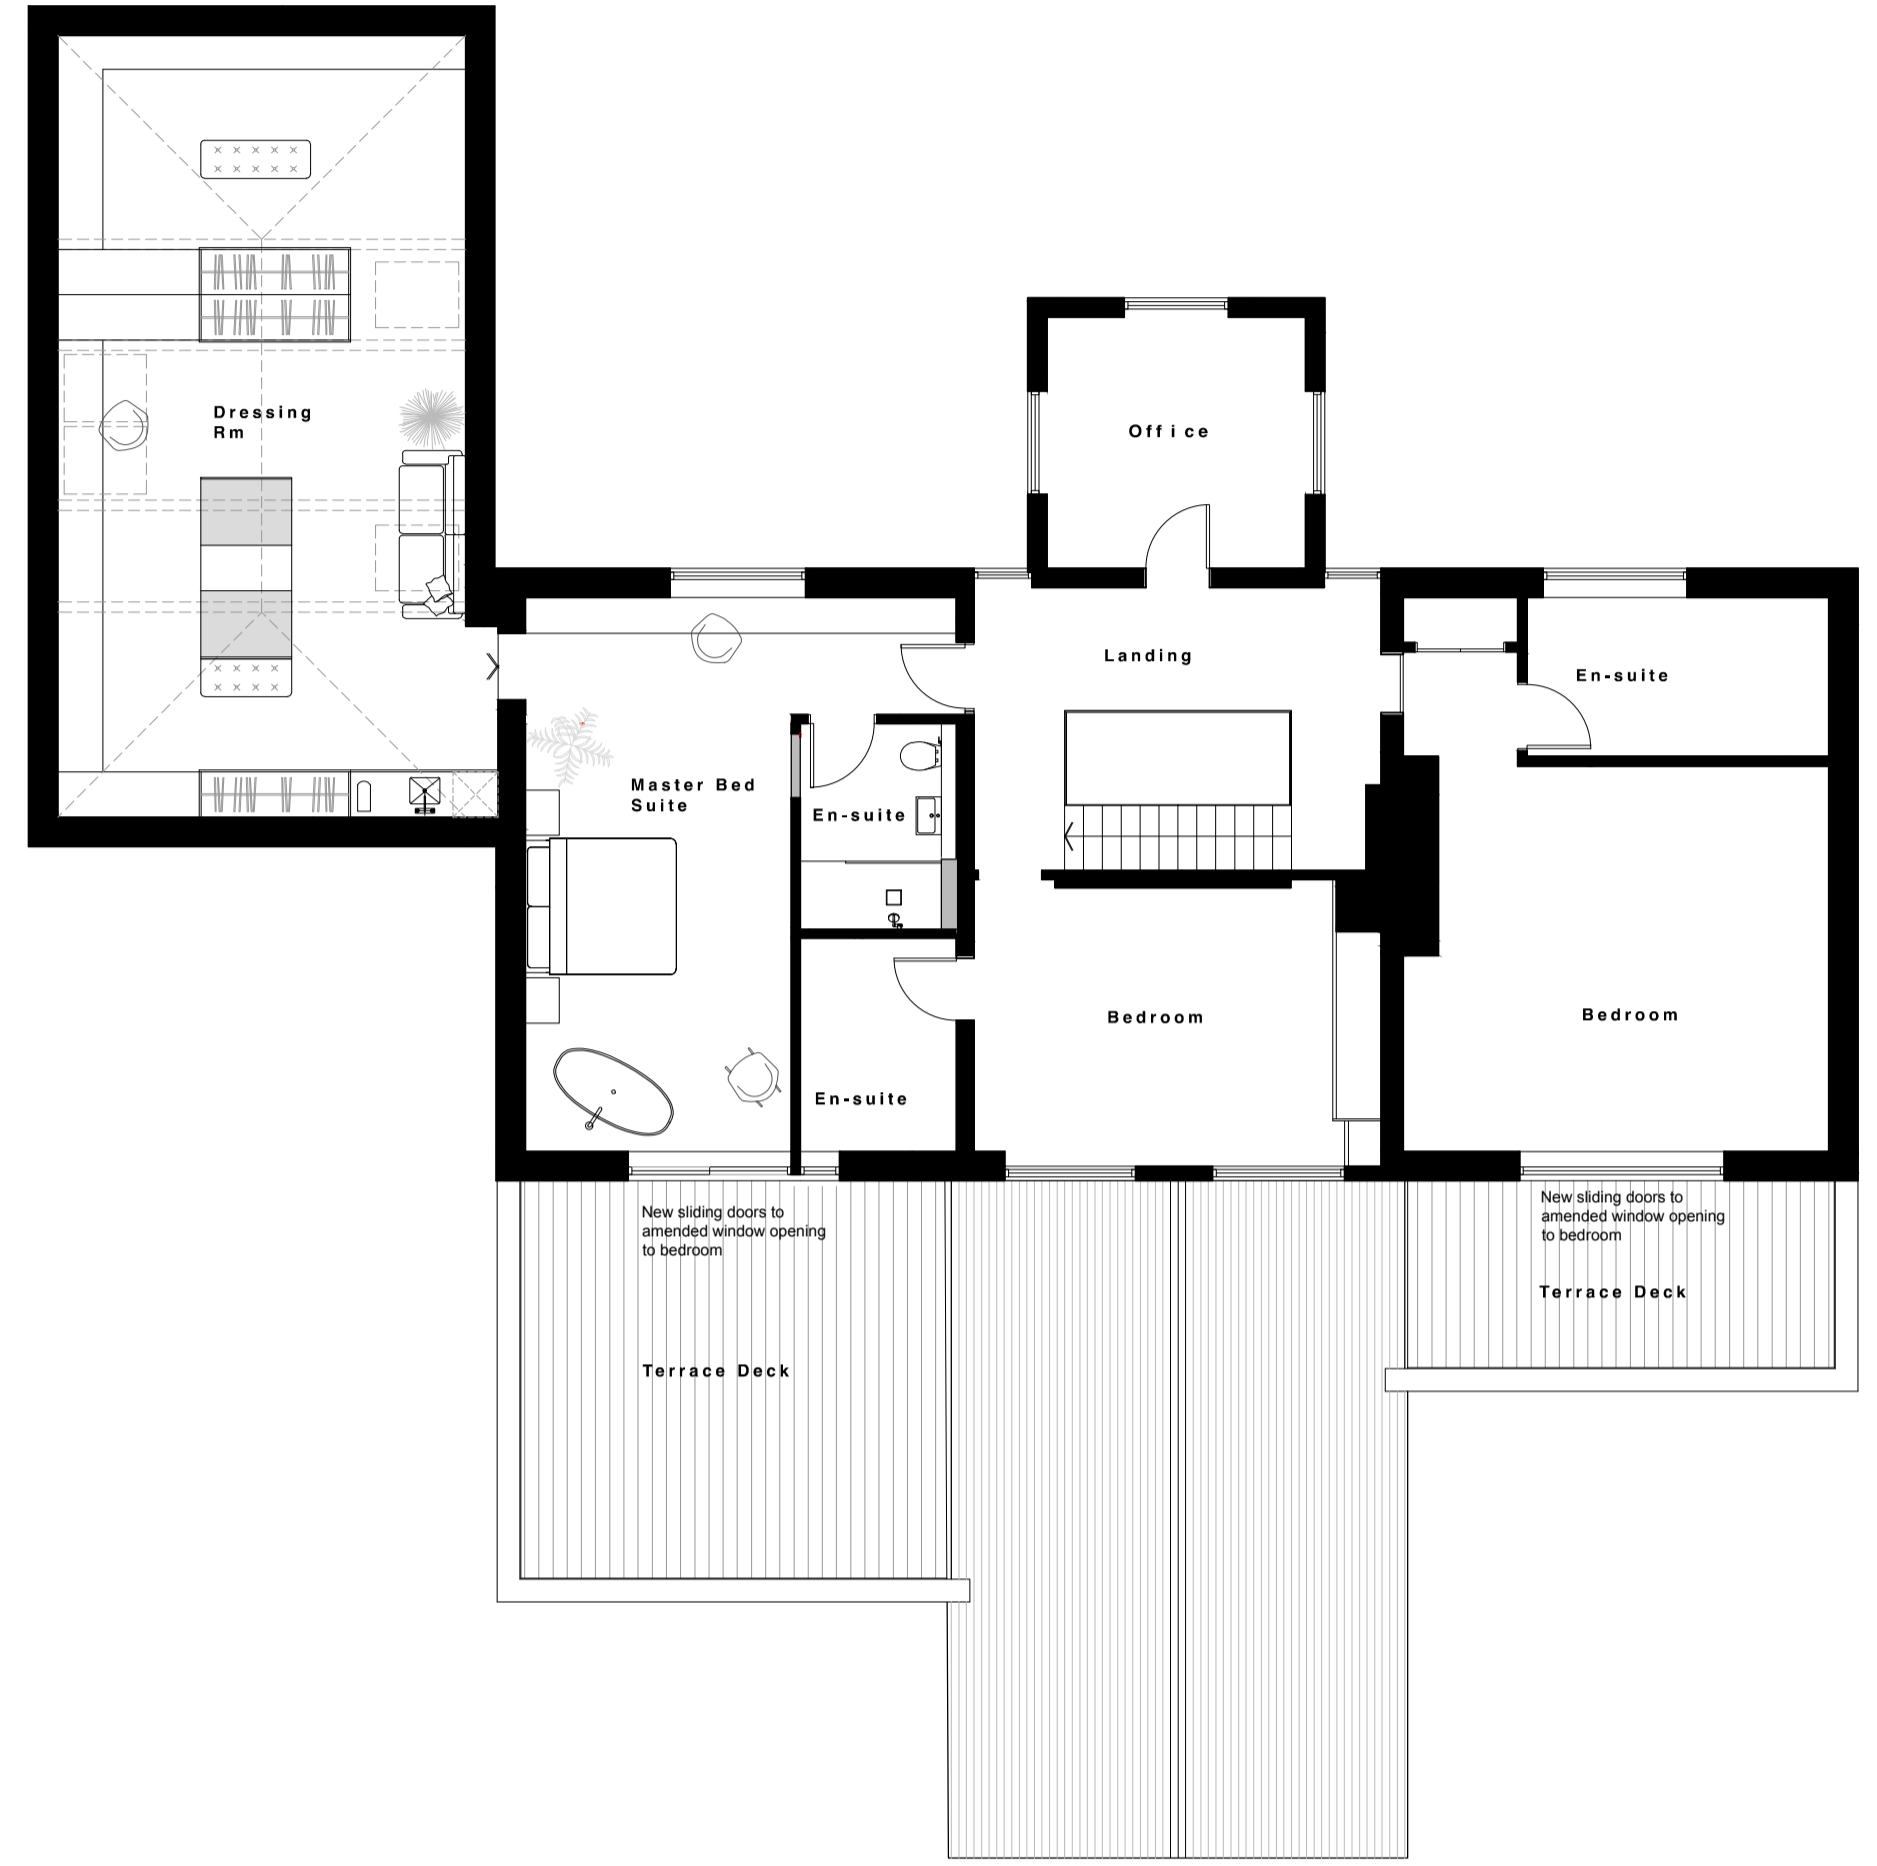

First Floor Plan As Proposed - 1:100

THIS DRAWING IS NOT FOR CONSTRUCTION

Status: Planning Application  
 Scale: 1:100 @A1  
 Date: July 2022  
 Drawn by: SG

Project  
 Drummers Well, Cheriton Bishop,  
 Devon, EX6 6HD  
 Title  
 Ground and First Floor Plan As  
 Proposed  
 Drawing number  
 22.13 - 03 Rev A



The Generator, Quay House, Exeter, EX2 4AN  
 COPYRIGHT: MRM Design Studio Ltd

