






Sectional South Elevation - 1:100

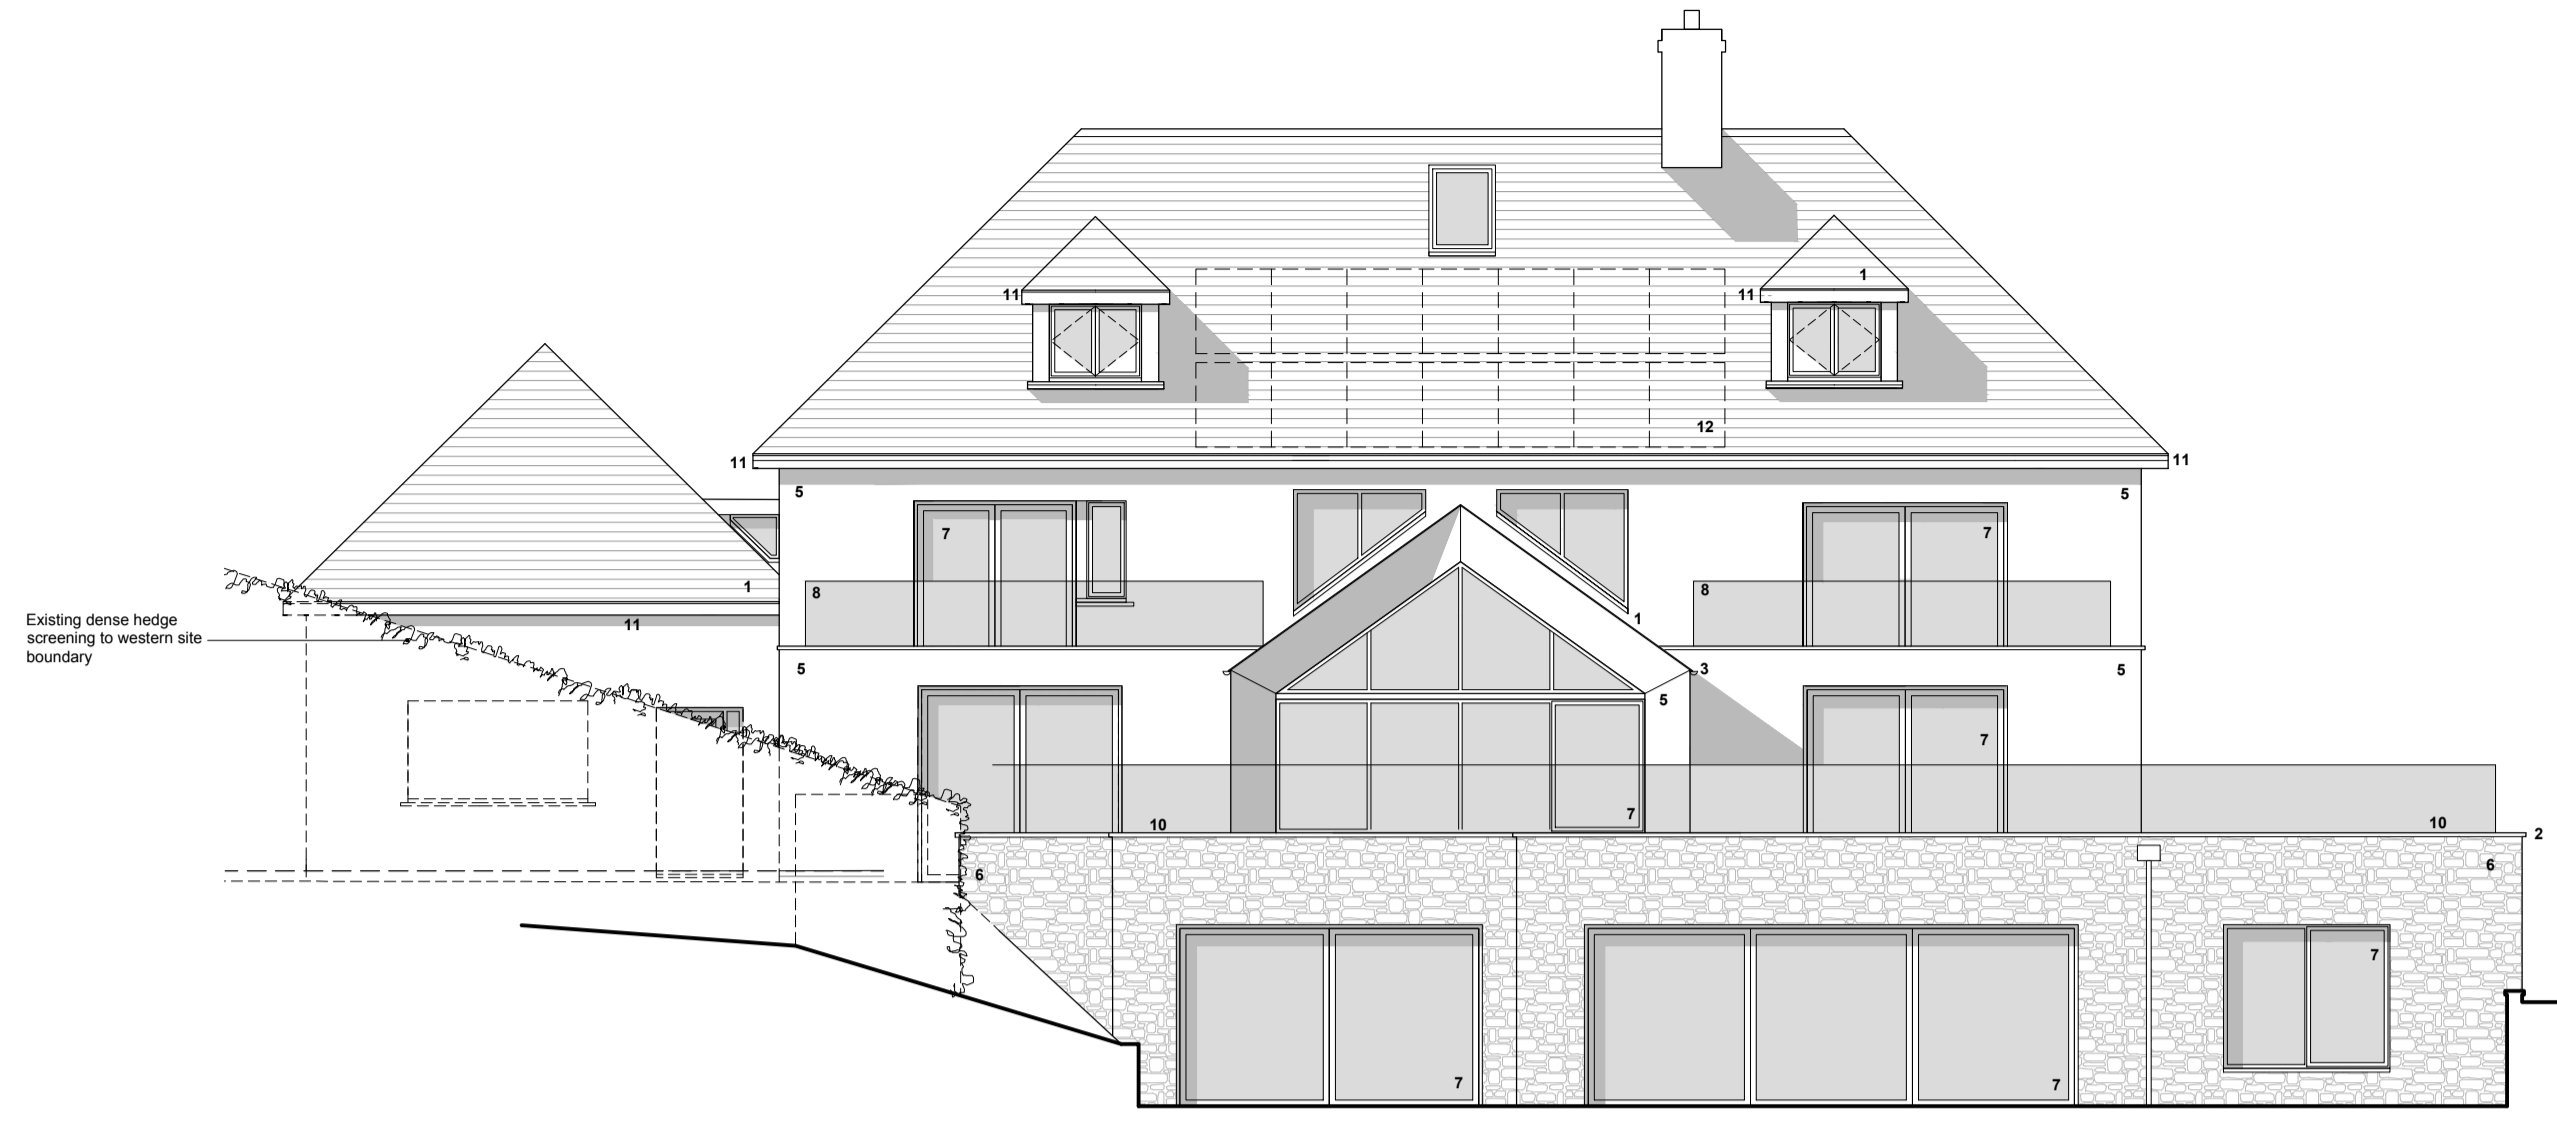

South Elevation - 1:100

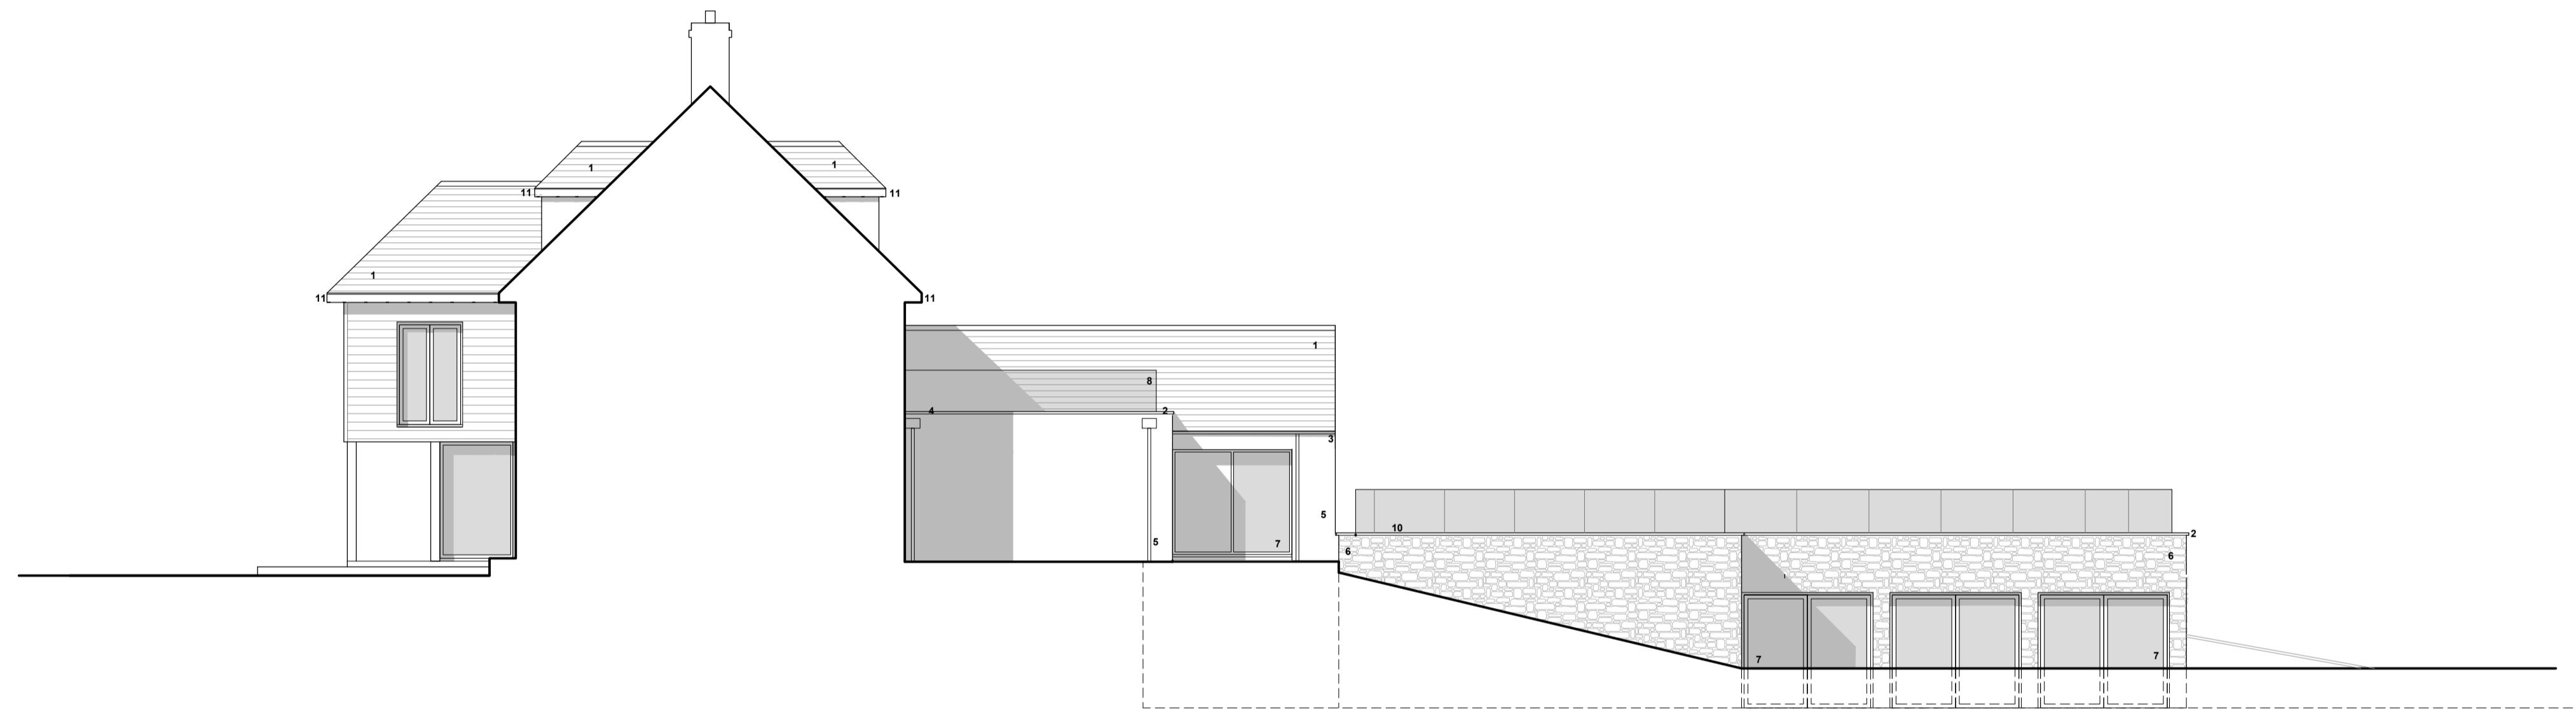

West Elevation - 1:100

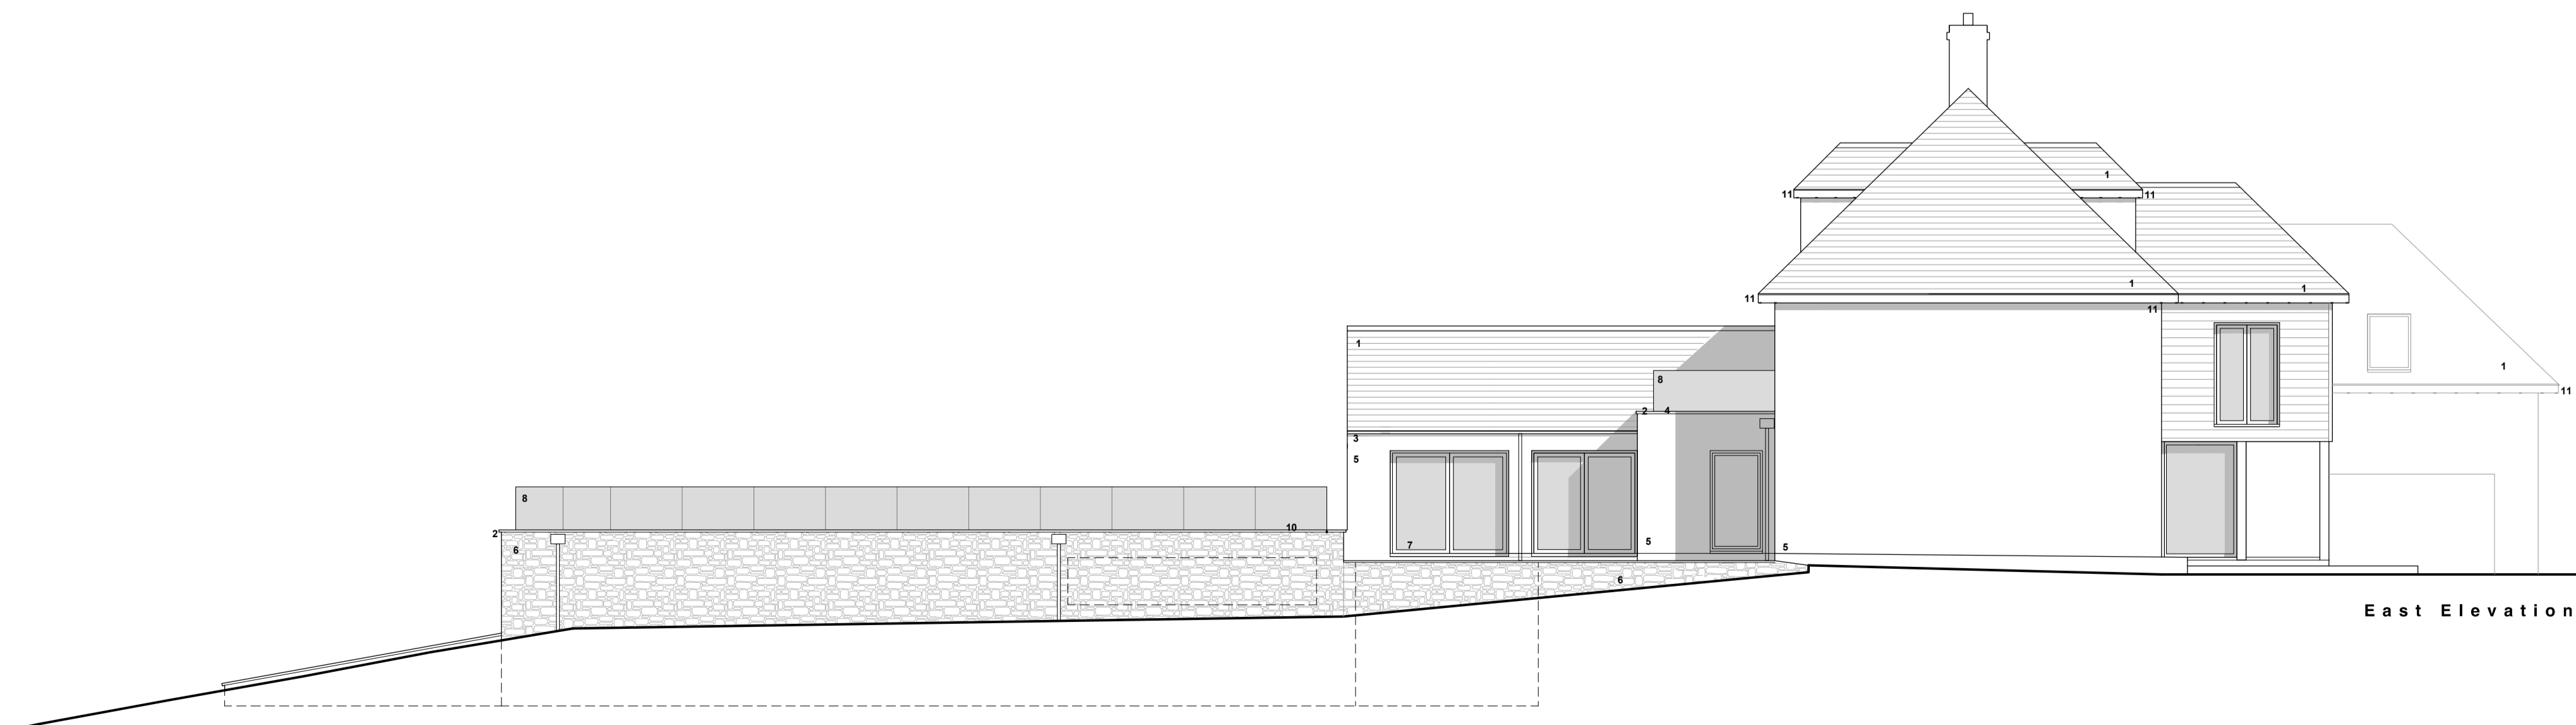

East Elevation - 1:100

- Materials Schedule**
- 1 - Slate Roof Covering
 - 2 - PC Aluminium Cladding
 - 3 - PC Aluminium Gutters and Downpipes
 - 4 - High Performance FIB Roof Membrane with Millboard Terrace Deck Structure Above
 - 5 - New Smooth Render Finish (painted)
 - 6 - Natural Stone Tile
 - 7 - PC Aluminium Double Glazed Windows and Doors
 - 8 - Glass balustrade
 - 9 - Proposed Photovoltaic Cell Arrangement
 - 10 - Natural Living Green Garden Roof
 - 11 - PC Aluminium Fascia and Soffits

THIS DRAWING IS NOT FOR CONSTRUCTION

Status: Planning Application
 Scale: 1:100 @A1
 Date: March 2023
 Drawn by: SG

Project
 Drummers Well, Cheriton Bishop,
 Devon, EX6 6HD
Title
 Elevations As Proposed
 Drawing number
 22.13-05 Rev A

