


Do not scale the drawing. Use figured dimensions in all cases. Check all dimensions on site. Report any discrepancies to BH Architecture before proceeding.
 Please note that this layout has been based upon survey information received from the Client.
 This drawing is subject to full consultation with statutory bodies and associated consents.

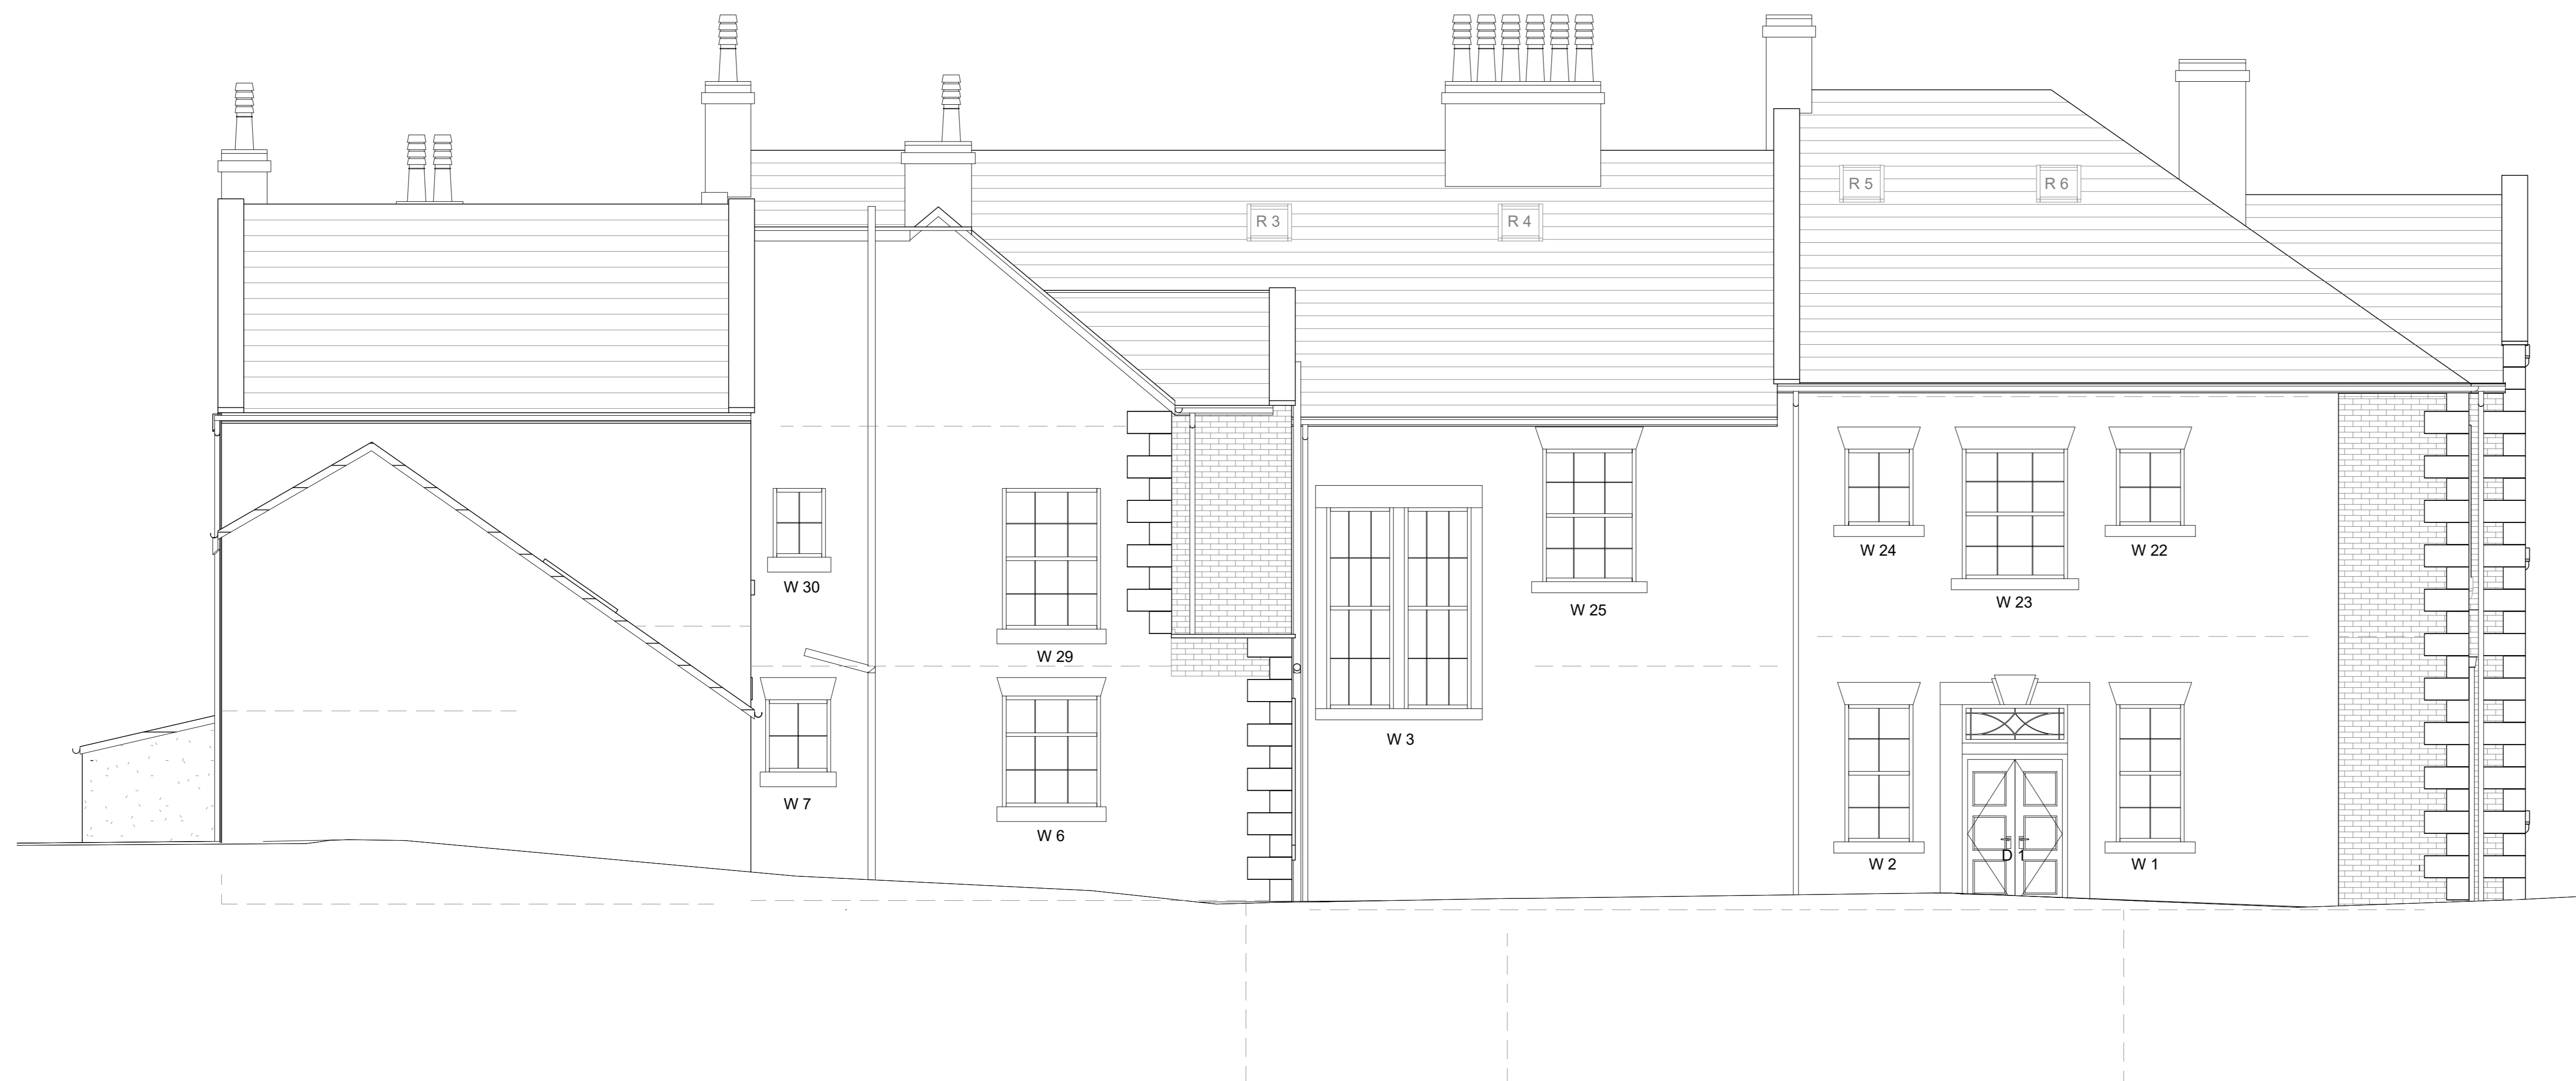

Existing North Elevation



Existing East Elevation

0 5m

S4	P03	12/04/2022	DR	DR
ISSUED FOR PERMITS				
S4	P02	12/11/2022	DR	DR
UPDATED DRAWING				
S4	P01	20/08/2022	DR	DR
FIRST ISSUE				
Revision				
BLAKE HOPKINSON ARCHITECTURE + DESIGN				
<small>BLAKE HOPKINSON ARCHITECTURE - DESIGN LTD NORTH SHIELDS, TYNE & WEAR - 0191 2319222 - www.bharchitecture.co.uk</small>				
<small>BH Architecture No:</small> RES997				
<small>Project Name:</small> Oakwood Hall				
<small>Wyjam</small> for Mr P. McGirr				
<small>Drawing Title:</small> Existing Elevations Sheet 1 of 2				
<small>Model File Name:</small> N/A				
<small>Drawn By:</small> SR		<small>Date Drawn:</small> 26/09/2022		
<small>Checked By:</small> DB		<small>Date Checked:</small> 26/09/2022		
<small>Scale at A0:</small> 1:50		<small>Subsidiary:</small> S4		<small>Revision:</small> P03
<small>File Name:</small> RES997-BHA-XX-ZZ-DR-A-0560				
<small>© Blake Hopkinson Architecture + Design Ltd</small>				