



NB! All dimensions must be checked on site
REVISIONS


| Rev | Note | Date |
|-----|------|------|
|-----|------|------|

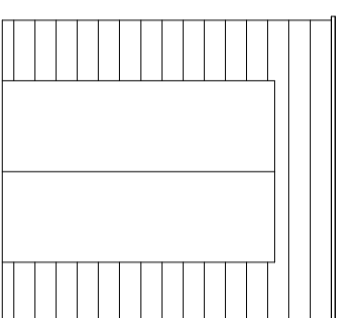


Front Elevation

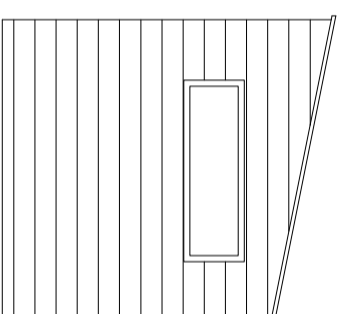


Side Elevation

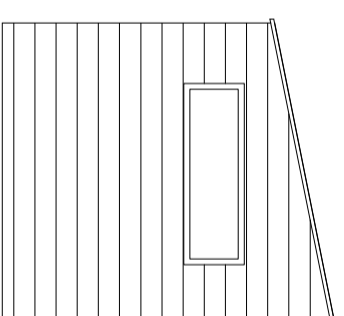

Side Elevation

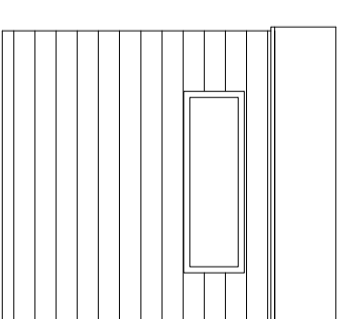


Rear Elevation

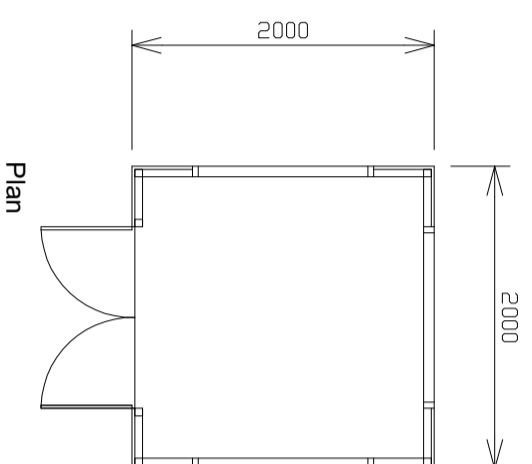


Plan


3No Timber clad sheds:
Tool shed
Welcome shed
Changing station

 

Roof Plan

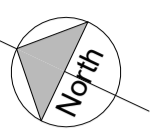

Scale 1:50

 

0 1 2 3 4 5 6m

JOB TITLE
Community Garden

CLIENT
The Nurture Project

DRAWING TITLE
Proposed Shed

SCALE 1:50 @ A3 DRAWING NUMBER 2306-02

DRAWING STATUS Planning DATE April 23

Steena Steward ARCHITECT RIBA

Wynd Hurst | Aydon Road | Corbridge | NE45 5AG
T 01434 632040 M 07921 666480

steena@steenastewardarchitect.co.uk
www.steenastewardarchitect.co.uk