



NB! All dimensions must be checked on site
REVISIONS


Rev	Note	Date
-----	------	------

 


Side Elevation x 2

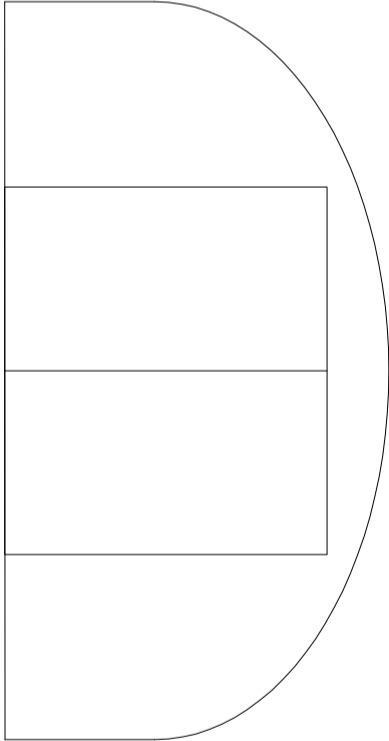



Gable Elevation x 2

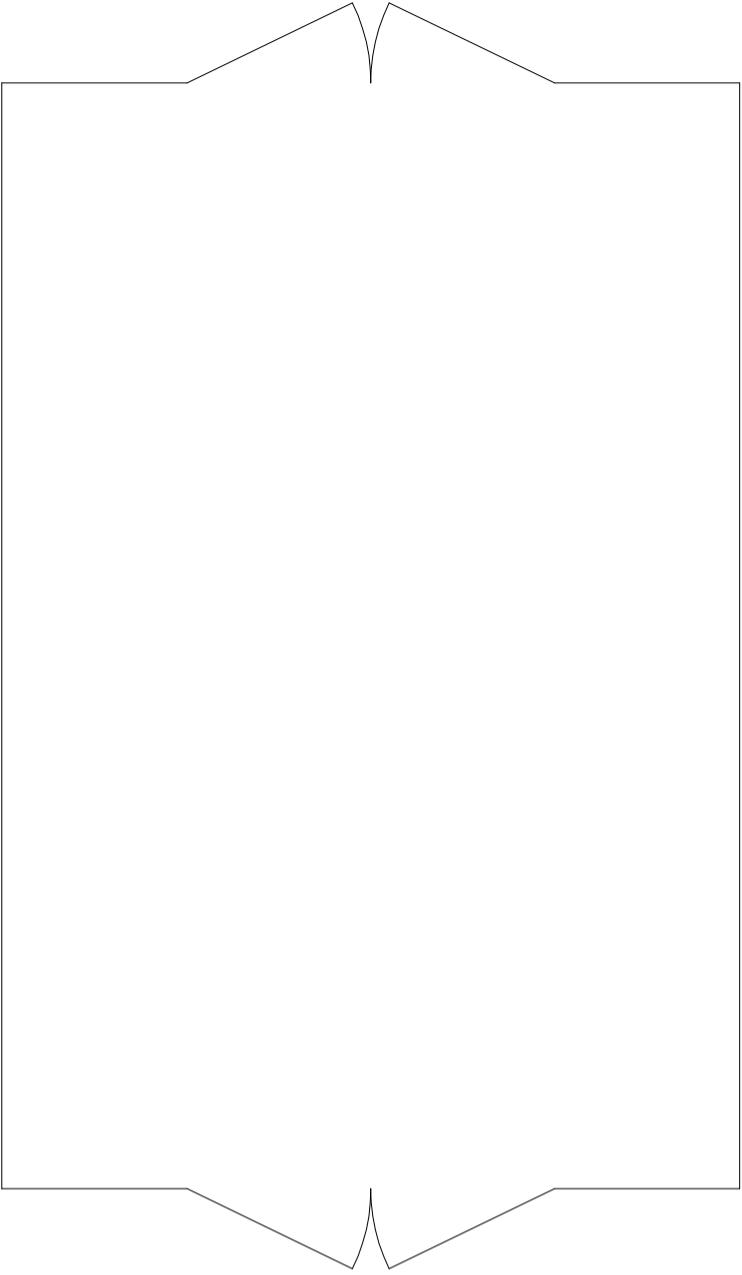

Plan

 

Roof Plan

 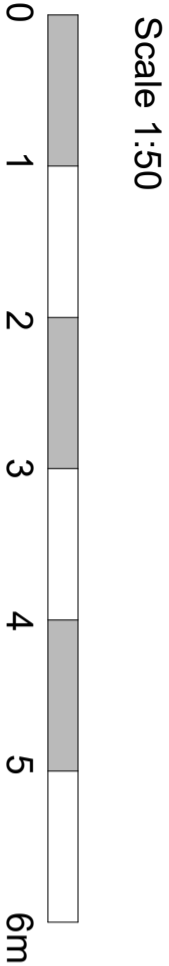

Steena Steward ARCHITECT RIBA

Wynd Hurst | Aydon Road | Corbridge | NE45 5AG
T 01434 632040 M 07921 666480

steena@steenastewardarchitect.co.uk
www.steenastewardarchitect.co.uk

JOB TITLE
Community Garden

CLIENT
The Nurture Project

DRAWING TITLE
Polytunnel

SCALE 1:500 @ A3 **DRAWING NUMBER** 2306-05

DRAWING STATUS Planning **DATE** April 23