

Slate roof

Black rainwater goods


Dark grey glazing system

Glass balustrade

Dark grey cladding

Stone

Dark grey glazing system

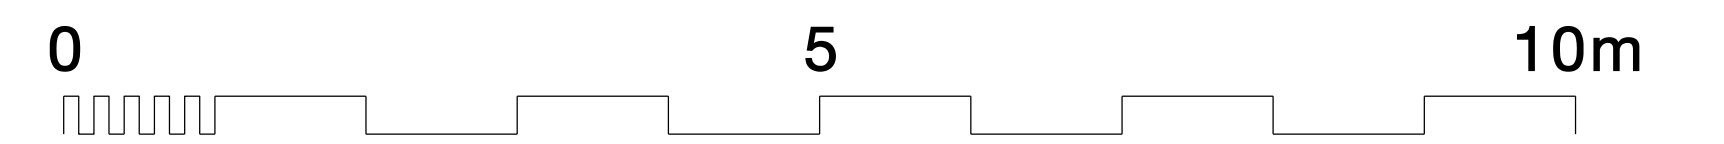

FITZARCHITECTS

6 Pier Point, Marine Walk, Sunderland, SR6 0PP
 +44 (0)191 563 7025
 www.fitzarchitects.co.uk

North:

Revision:

Royal Institute of British Architects Chartered Practise

Copyright of Fitz Architects Limited

Do not scale from drawing.
 Dimensions are to masonry / studwork openings (not plaster).

Project: Badachro, Steppay Lane, Lesbury
 Drawing: Proposed north elevation 2 (side)
 Stage: Planning

Project no:	1571	Drawing no:	AL (00) 0228
Date:	January 2023	Scale:	1:100 @ A3, 1:50 @ A1

← This should be 50mm →