


Stage:

Planning

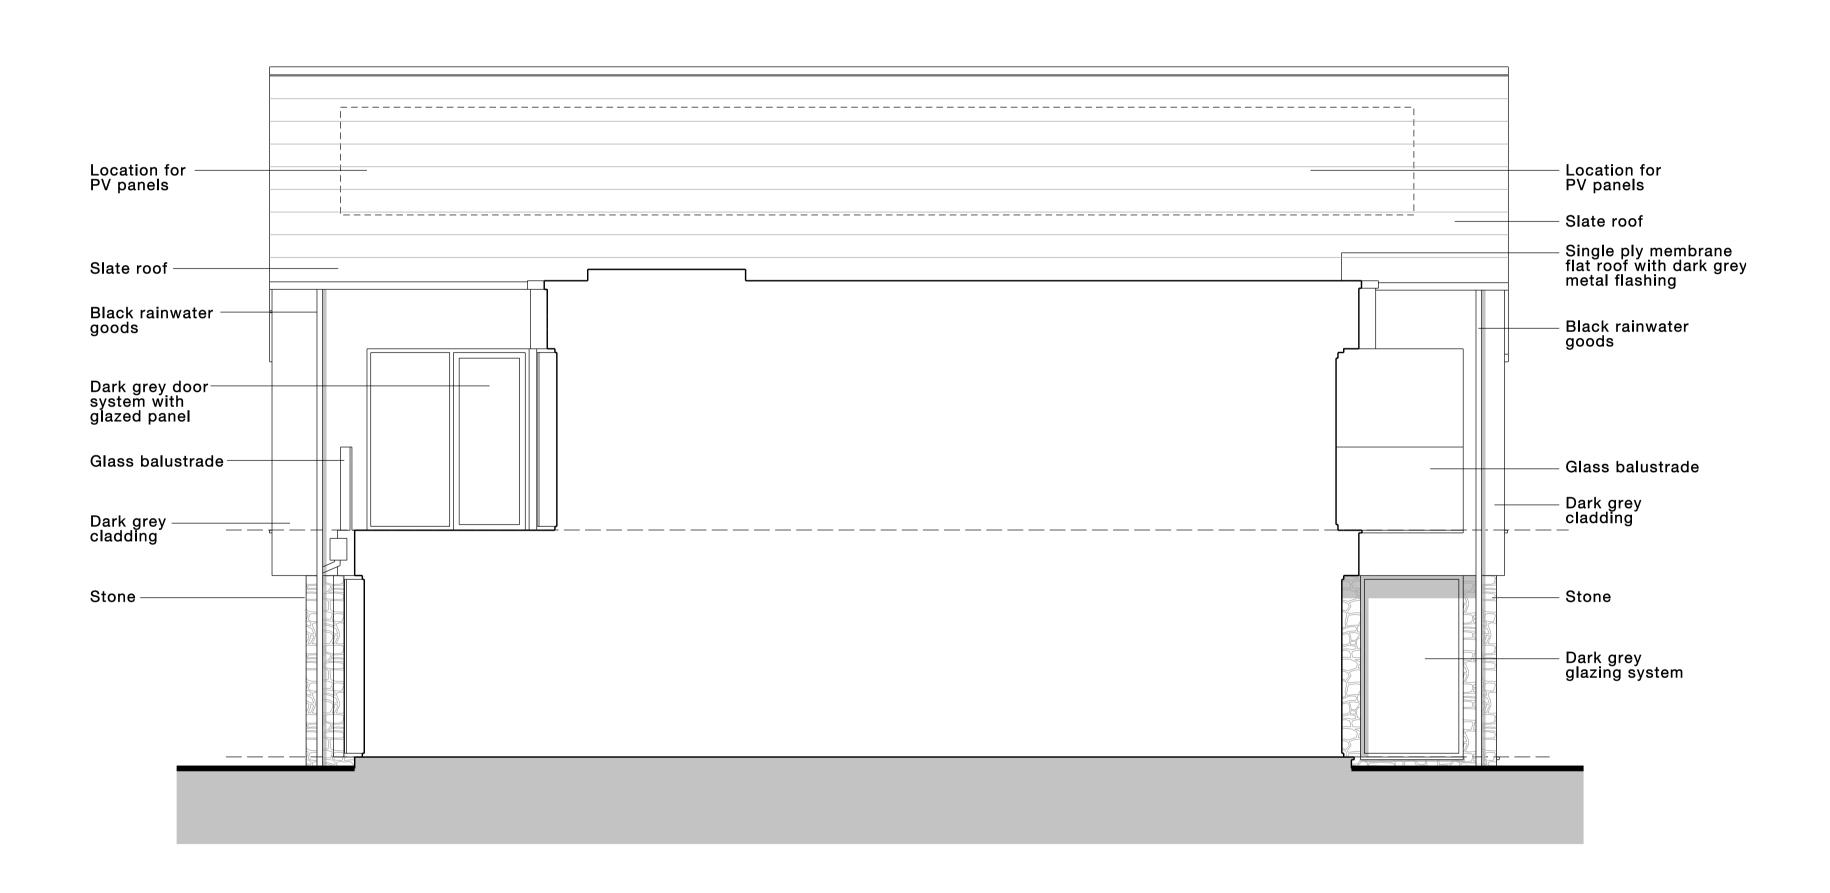

FITZARCHITECTS	6 Pier Point, Marine Walk, Sunderland, SR6 0PP North: Revis		h: Revision:	Royal Institu	e of British Architects Chartered Practice
	www.fitzarchitects.co.uk				opyright of Fitz Architects Limited
Project: Badachro, Steppey Lane, Lesbury Drawing: Proposed south elevation 2 (side)	Project no: 1571	Drawing no: AL (00) 0223		Dimensions a	Do not scale from drawing. e to masonry / studwork openIngs (not plaster).
			:		

1:100 @ A3, 1:50 @ A1

Date: January 2023 Scale:

10m

— This should be 50mm –