



West Elevation (front)

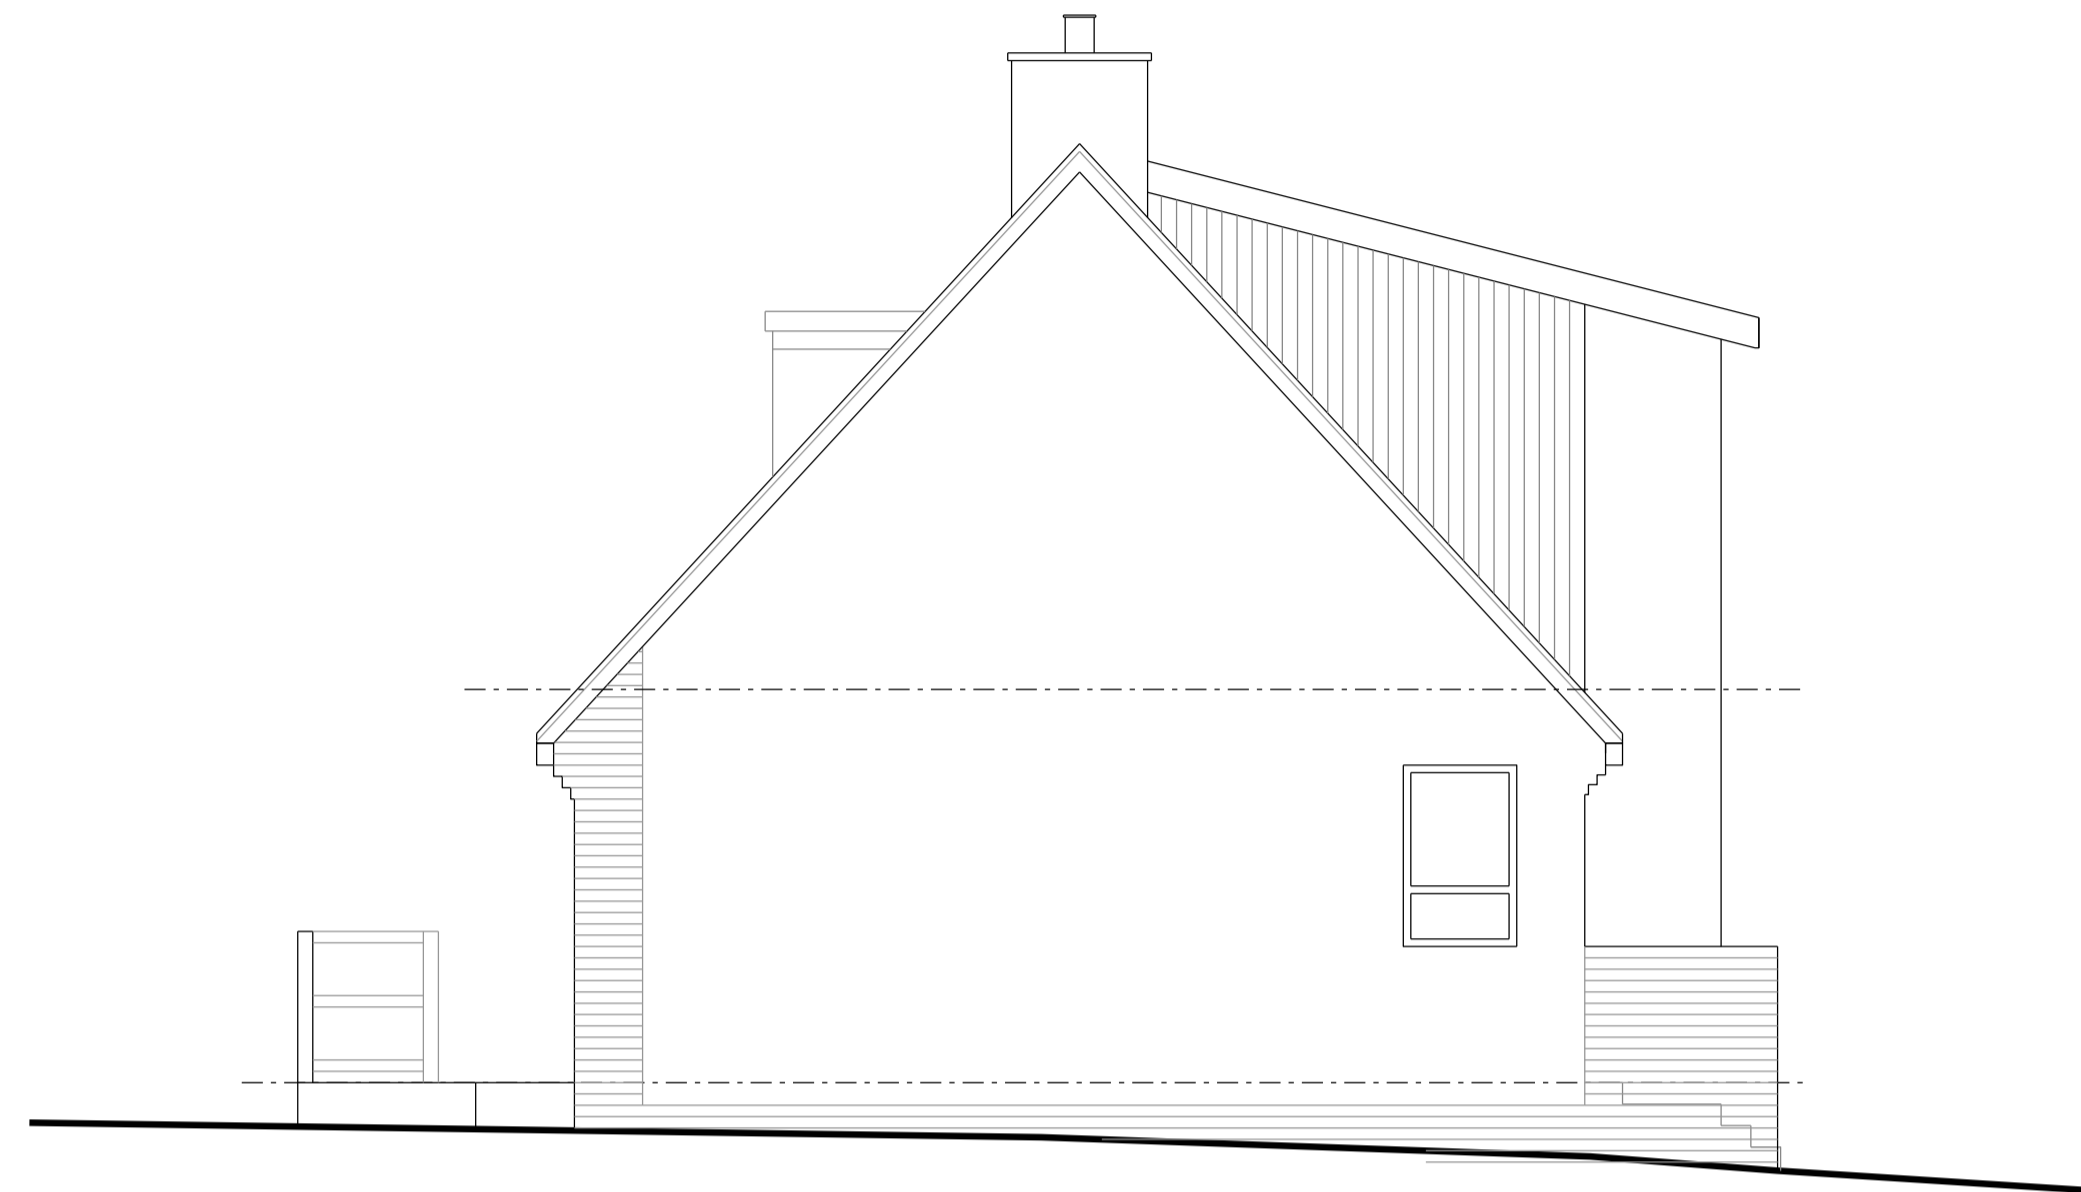


South Elevation (side)

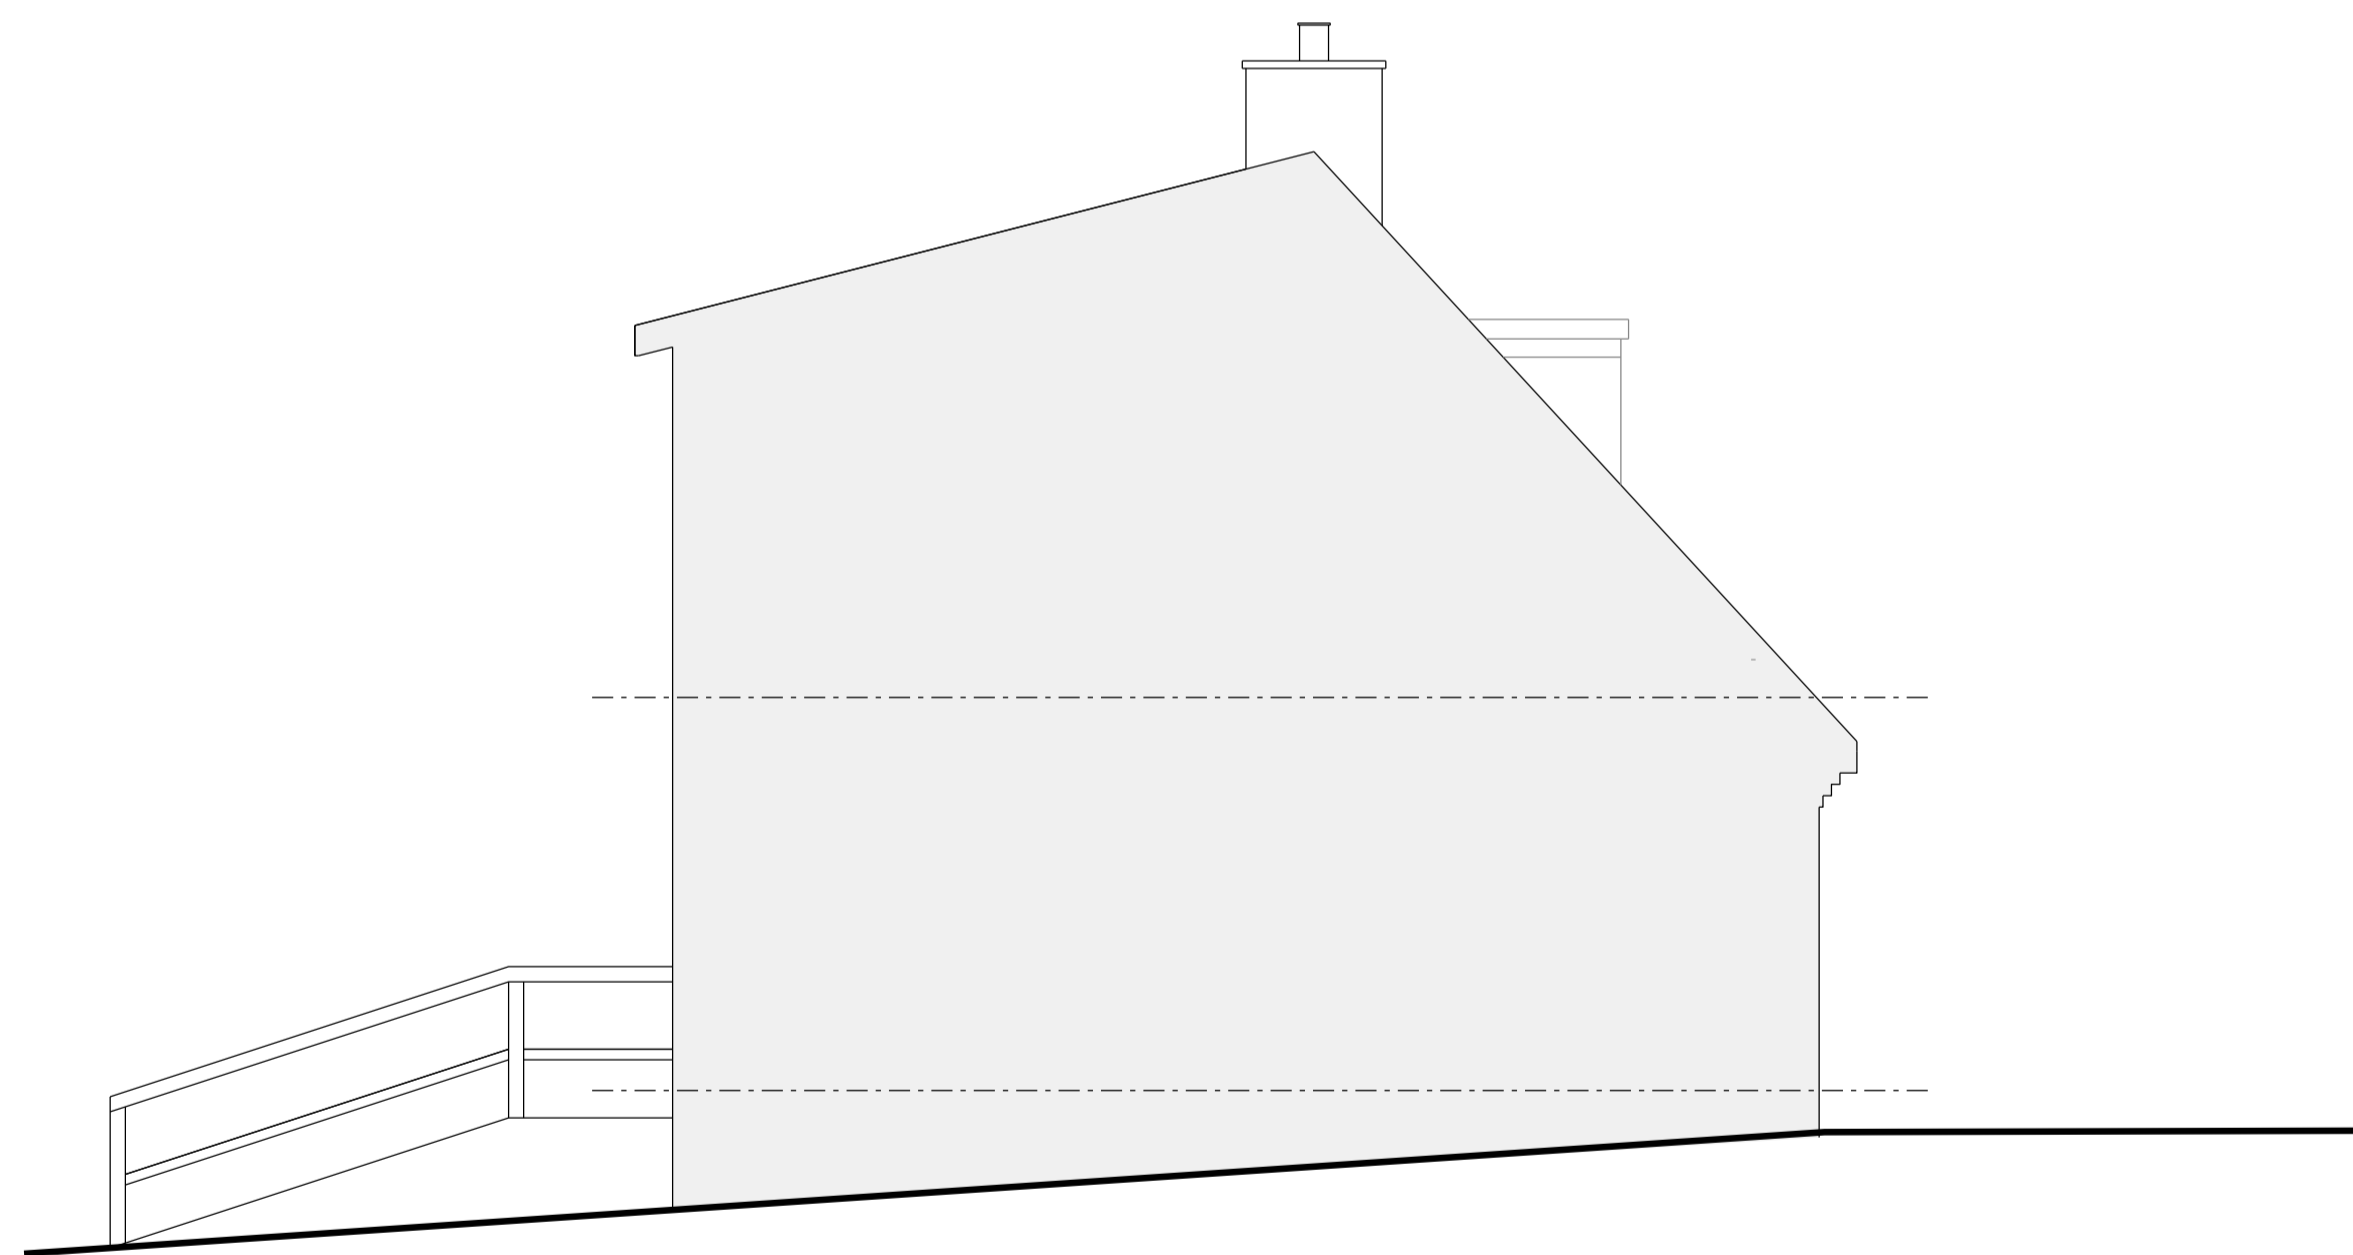

North Elevation (side)



East Elevation (rear)

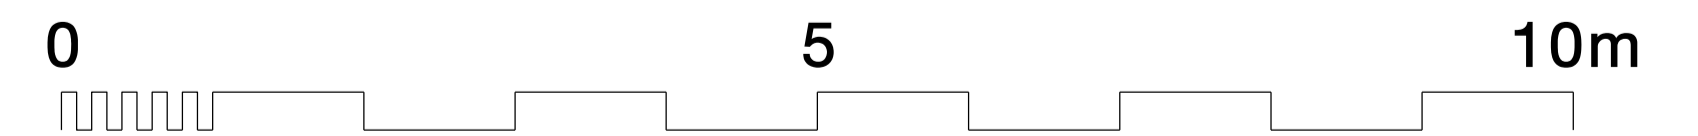

FITZARCHITECTS

6 Pier Point, Marine Walk, Sunderland, SR6 0PP
 +44 (0)191 563 7025
 www.fitzarchitects.co.uk

North:

Revision:

Royal Institute of British Architects Chartered Practise

Copyright of Fitz Architects Limited

Do not scale from drawing.
 Dimensions are to masonry / studwork openings (not plaster).

This should be 50mm

Project: Badachro, Steppey Lane, Lesbury
 Drawing: Existing elevations
 Stage: Planning

Project no:	1571	Drawing no:	AL (00) 0120
Date:	January 2023	Scale:	1:100 @ A3, 1:50 @ A1