




Proposed Roof Plan

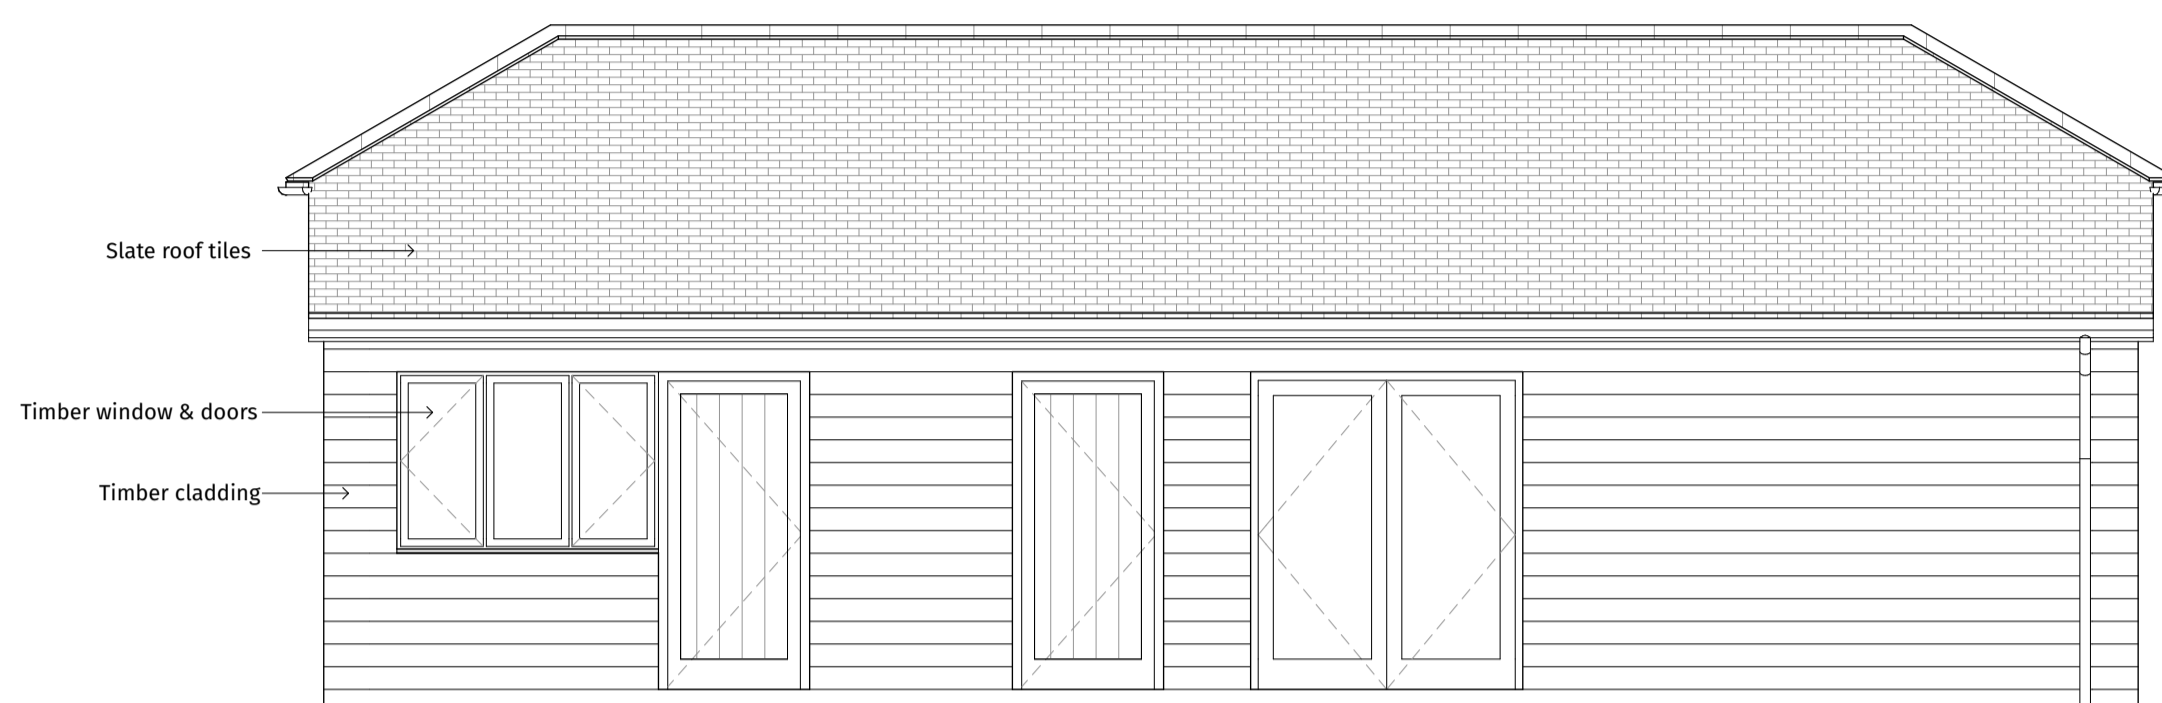


Proposed Side (West) Elevation

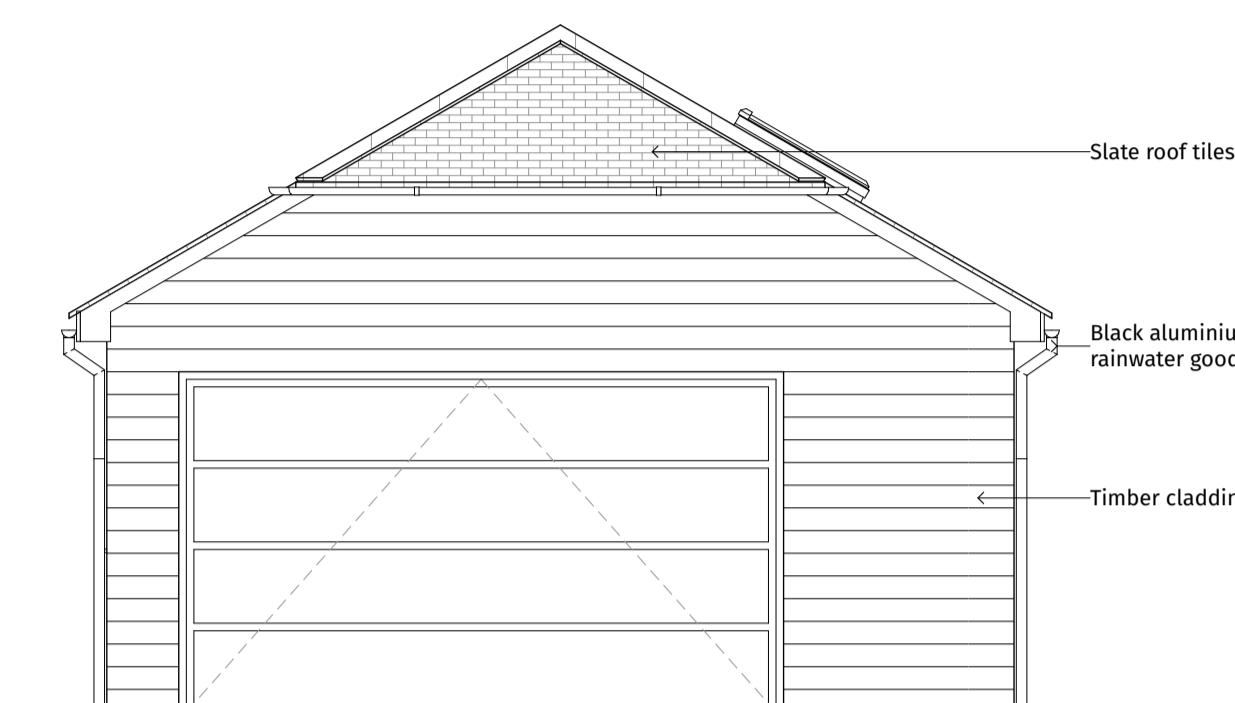


Proposed Front (South) Elevation

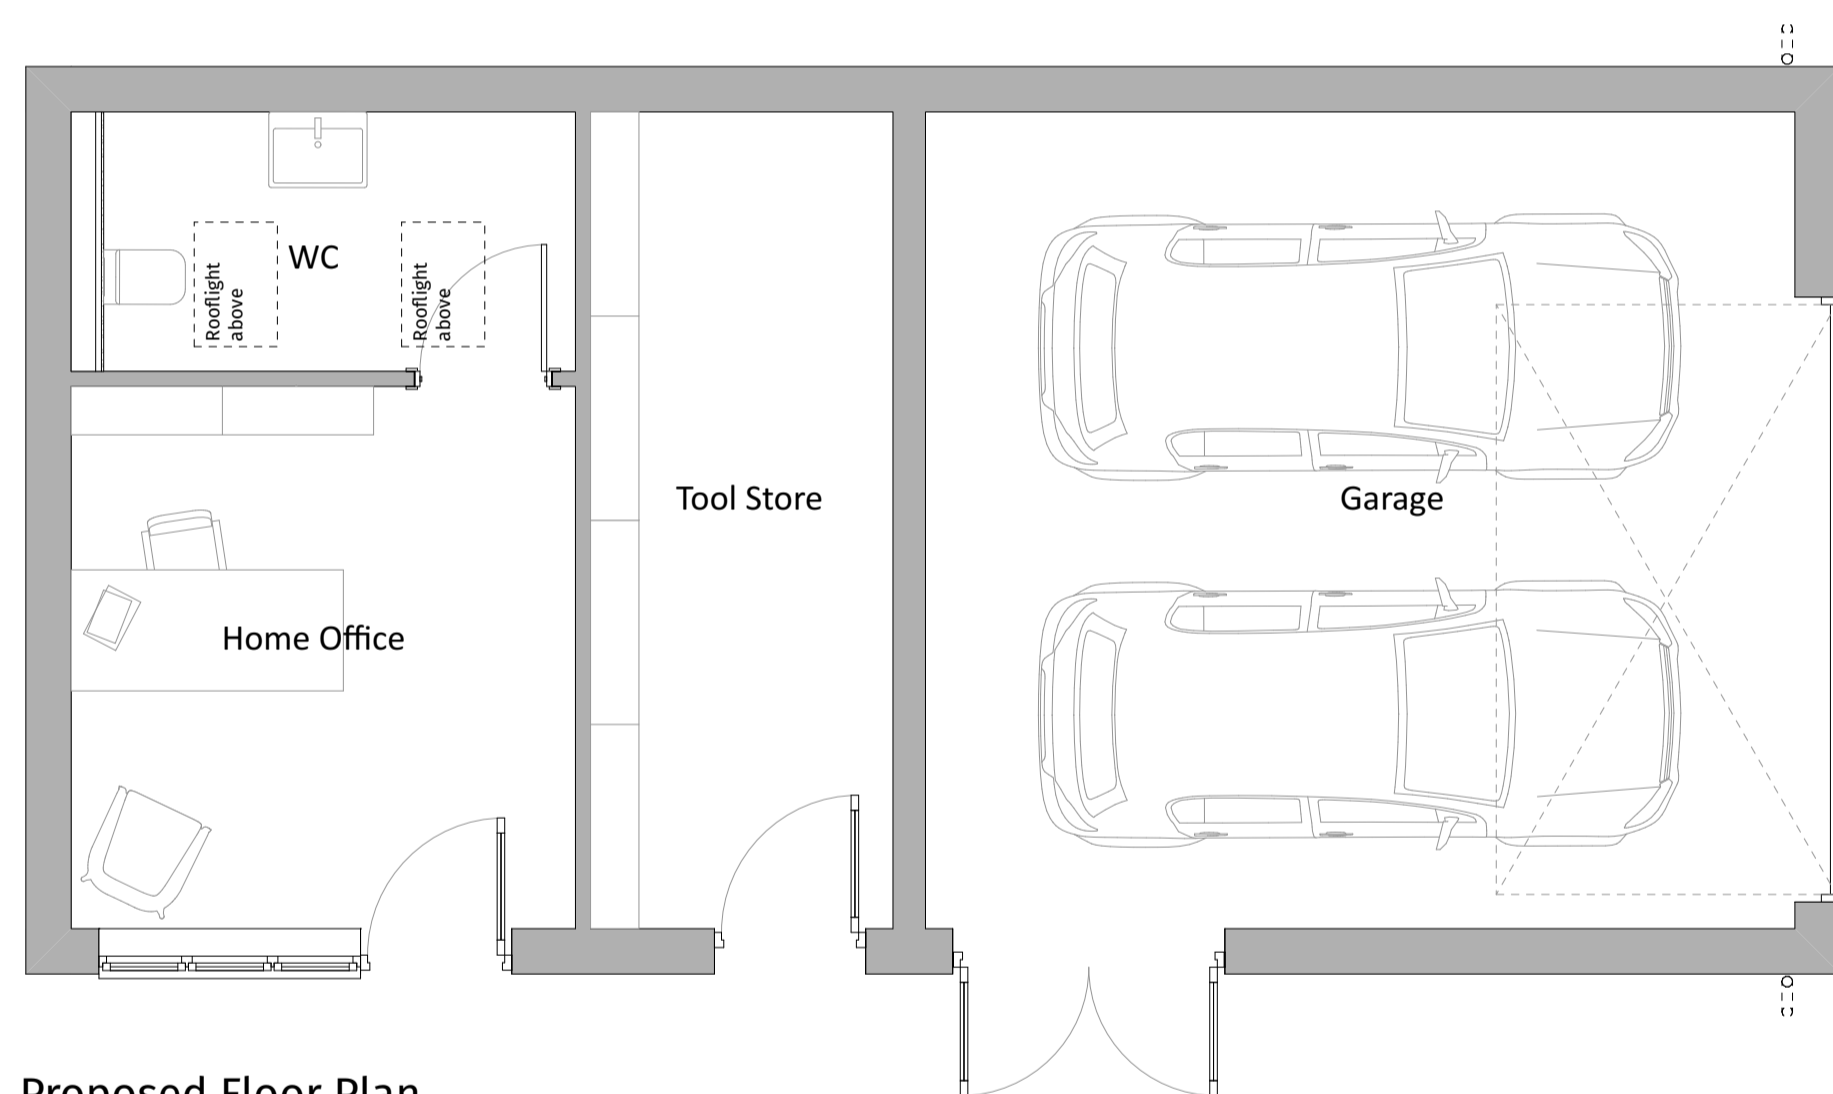

Proposed Floor Plan

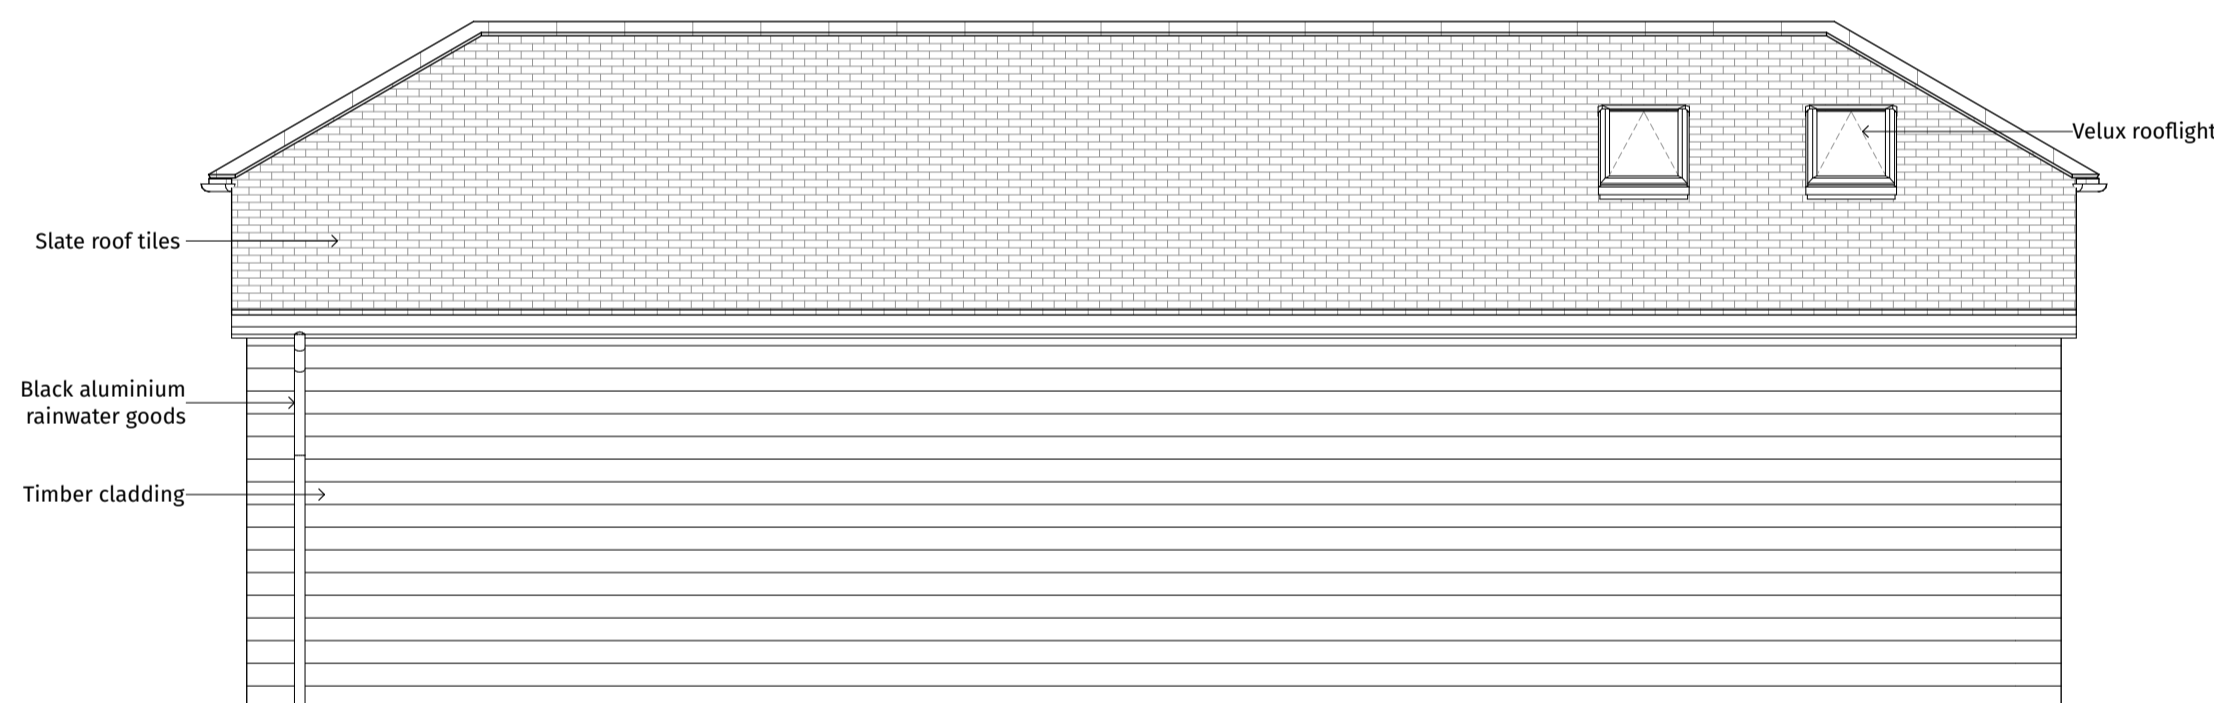

Proposed Side (East) Elevation

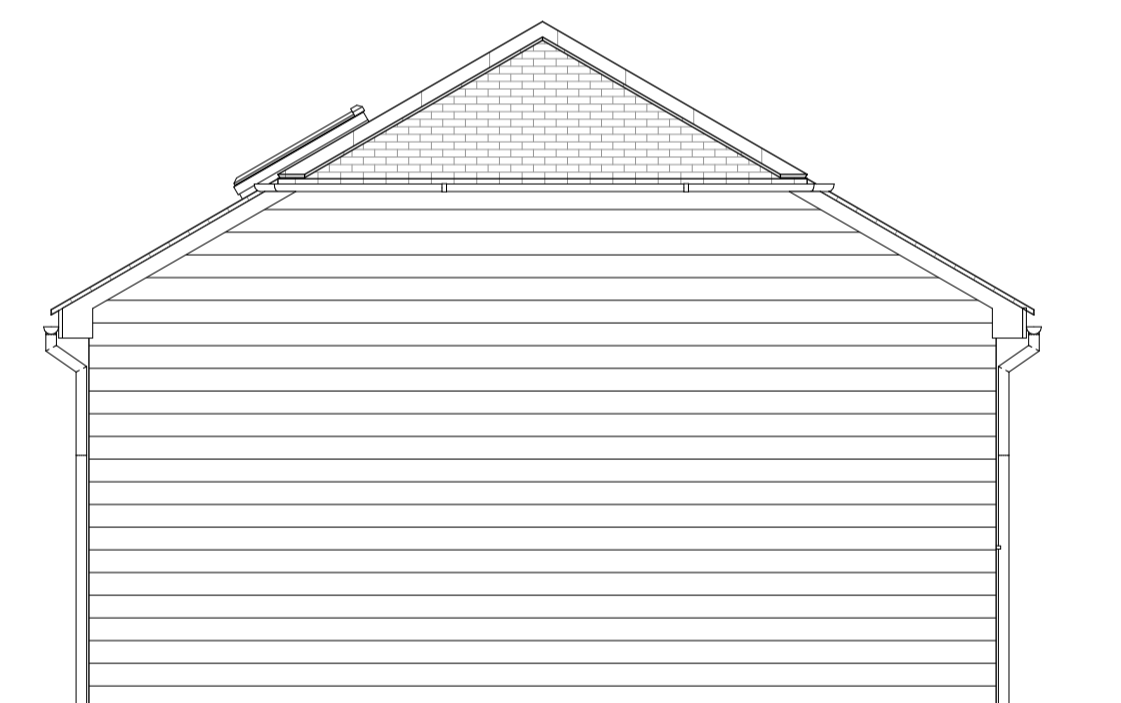


Proposed Rear (North) Elevation

Proposed Plans & Elevations

Scale 1:50
 0 1000 2000 3000 4000 5000

Client Nikki & Steve	
Address Willow Way, Kimpton, Andover SP11 8PG	
Drawing Status Planning	
Drawing Name Proposed Plans and Elevations	Drawing No. 1010-106
Scale 1:50 @ A1	Date April 2023

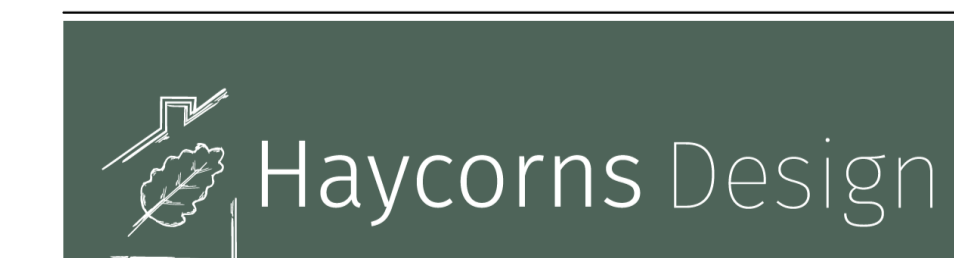

helen@haycornsdesign.co.uk 07503331132
 www.haycornsdesign.co.uk

© This drawing and any design therein is the copyright of Haycorns Design and may not be reproduced or transmitted without written consent.

