



Existing Rear Elevation

← Corrugated steel cladding to roof & walls

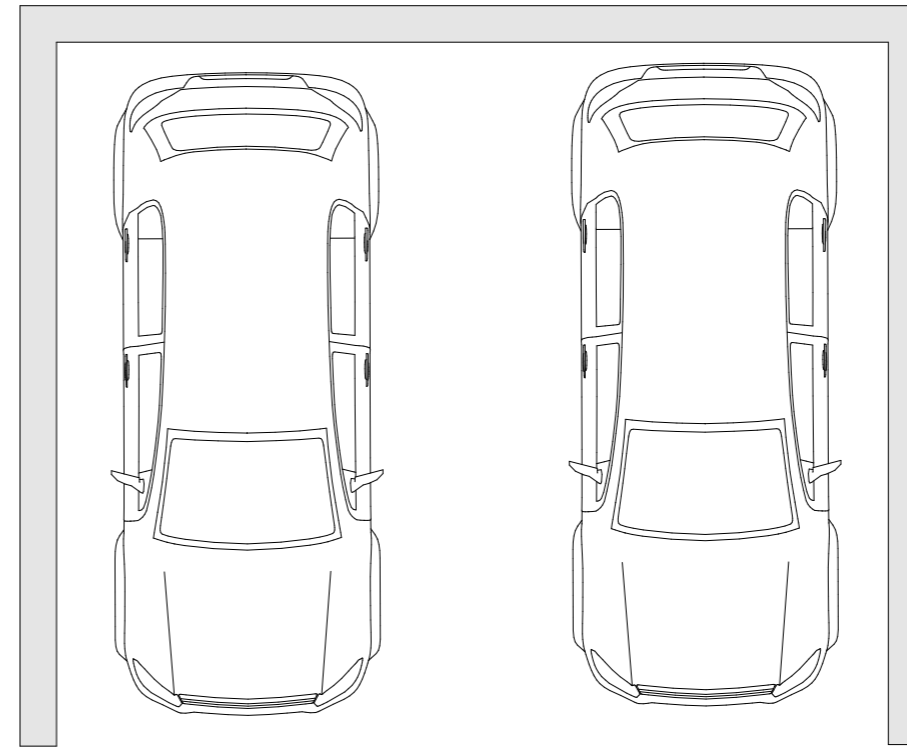


Existing Floor Plan

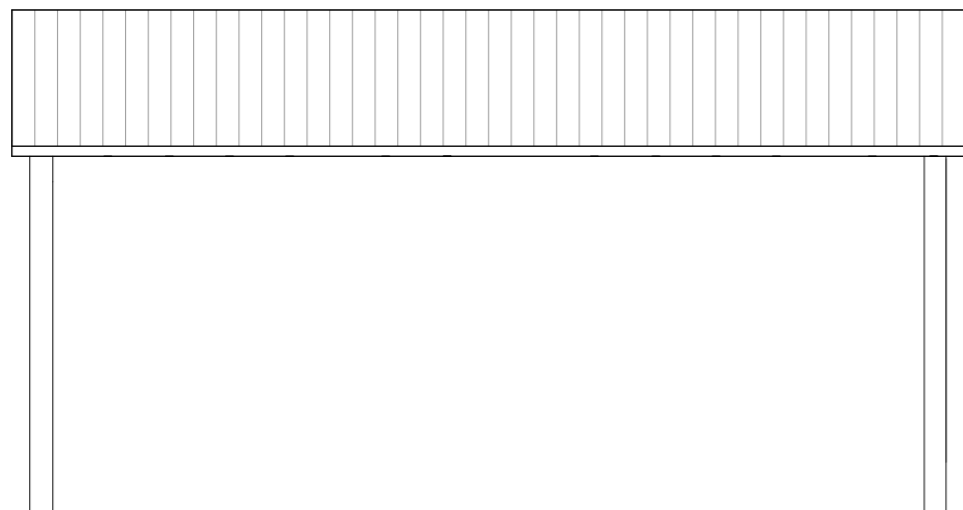

Existing Front Elevation

← Corrugated steel cladding to roof & walls


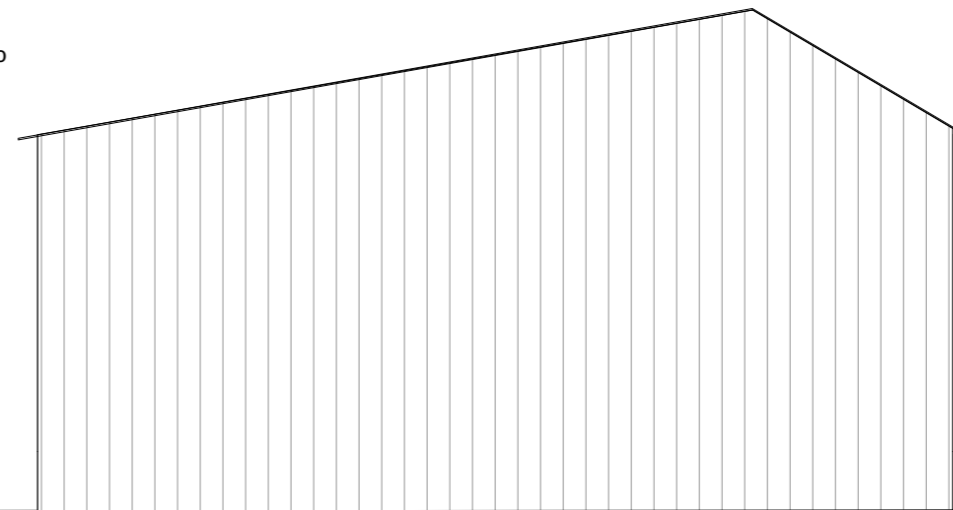


Existing Side Elevations

Rev	Date	Notes
Client Nikki & Steve		
Address Willow Way, Kimpton, Andover SP11 8PG		
Drawing Status Planning		
Drawing Name Existing Carport		Drawing No. 1010-103
Scale 1:50 @ A3		Date April 2023

Existing Plans & Elevations

Scale 1:100

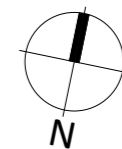 


Haycorns Design
 helen@haycornsdesign.co.uk 07503331132
 www.haycornsdesign.co.uk
© This drawing and any design therein is the copyright of Haycorns Design and may not be reproduced or transmitted without written consent.