



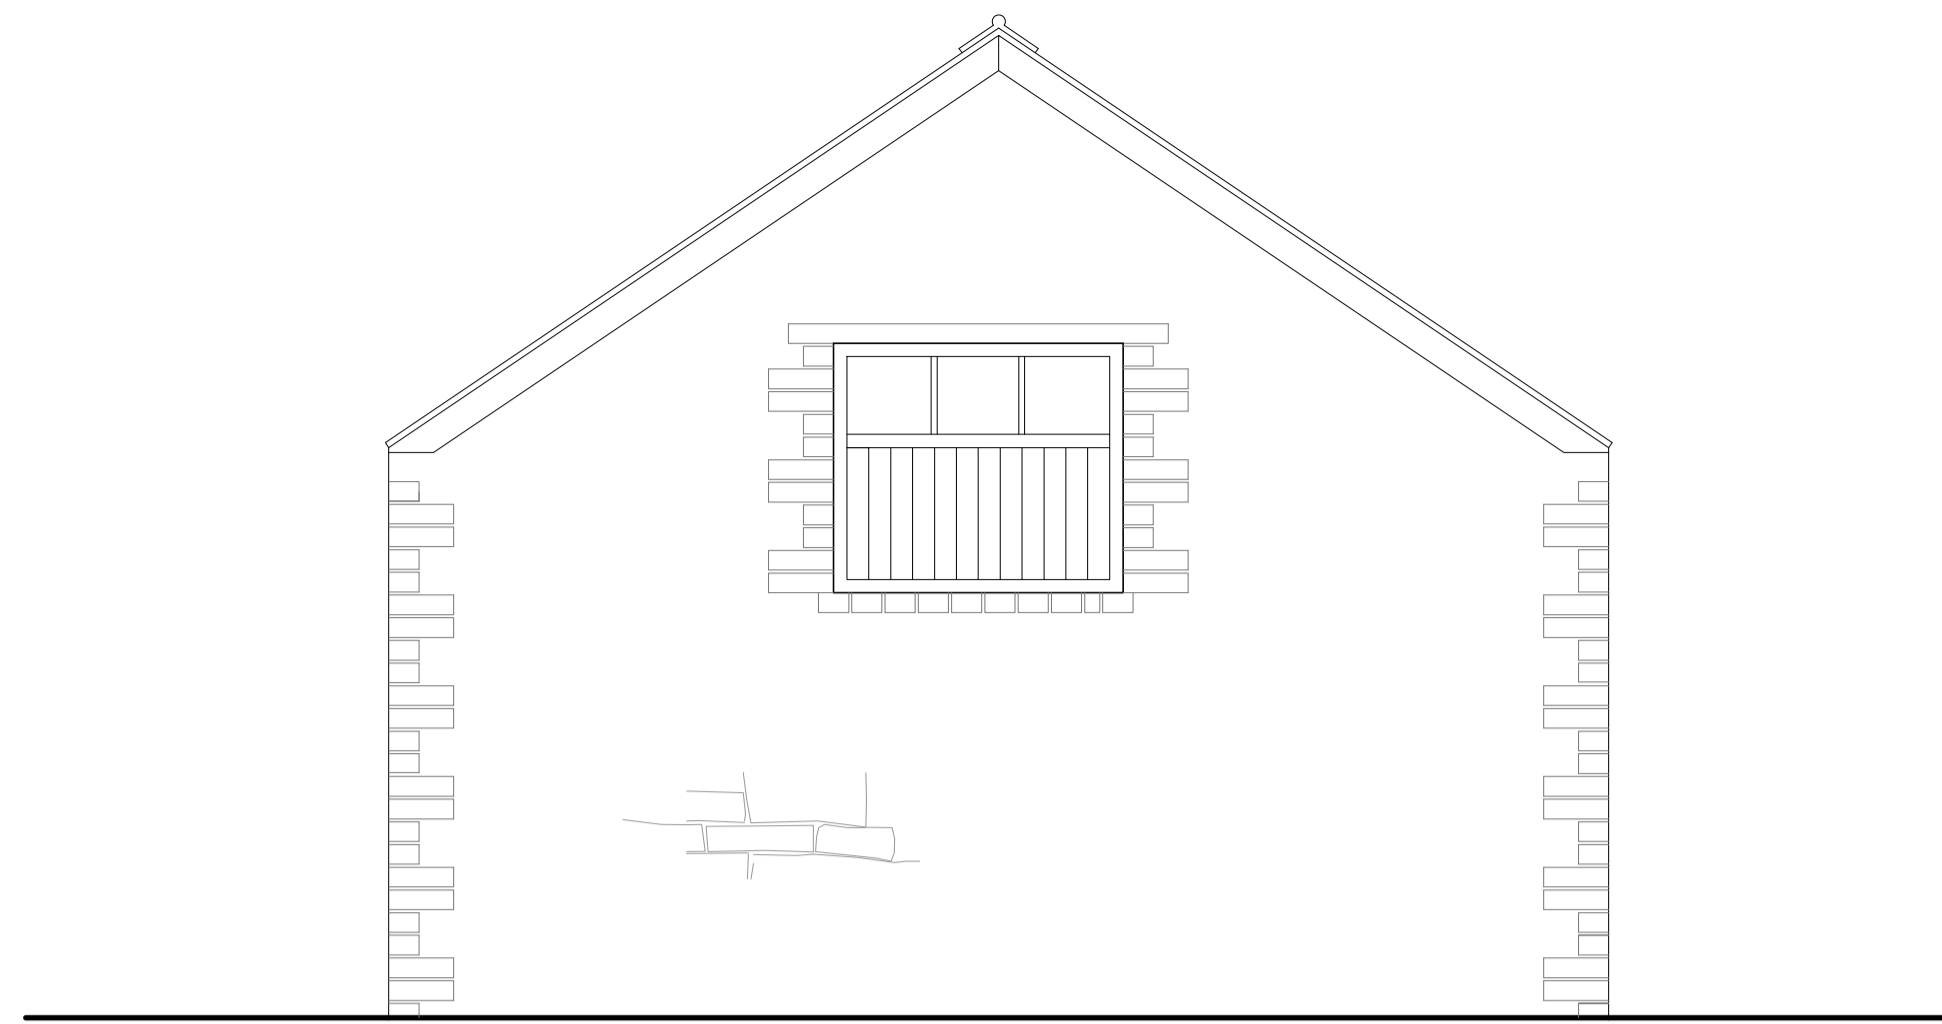

North Elevation

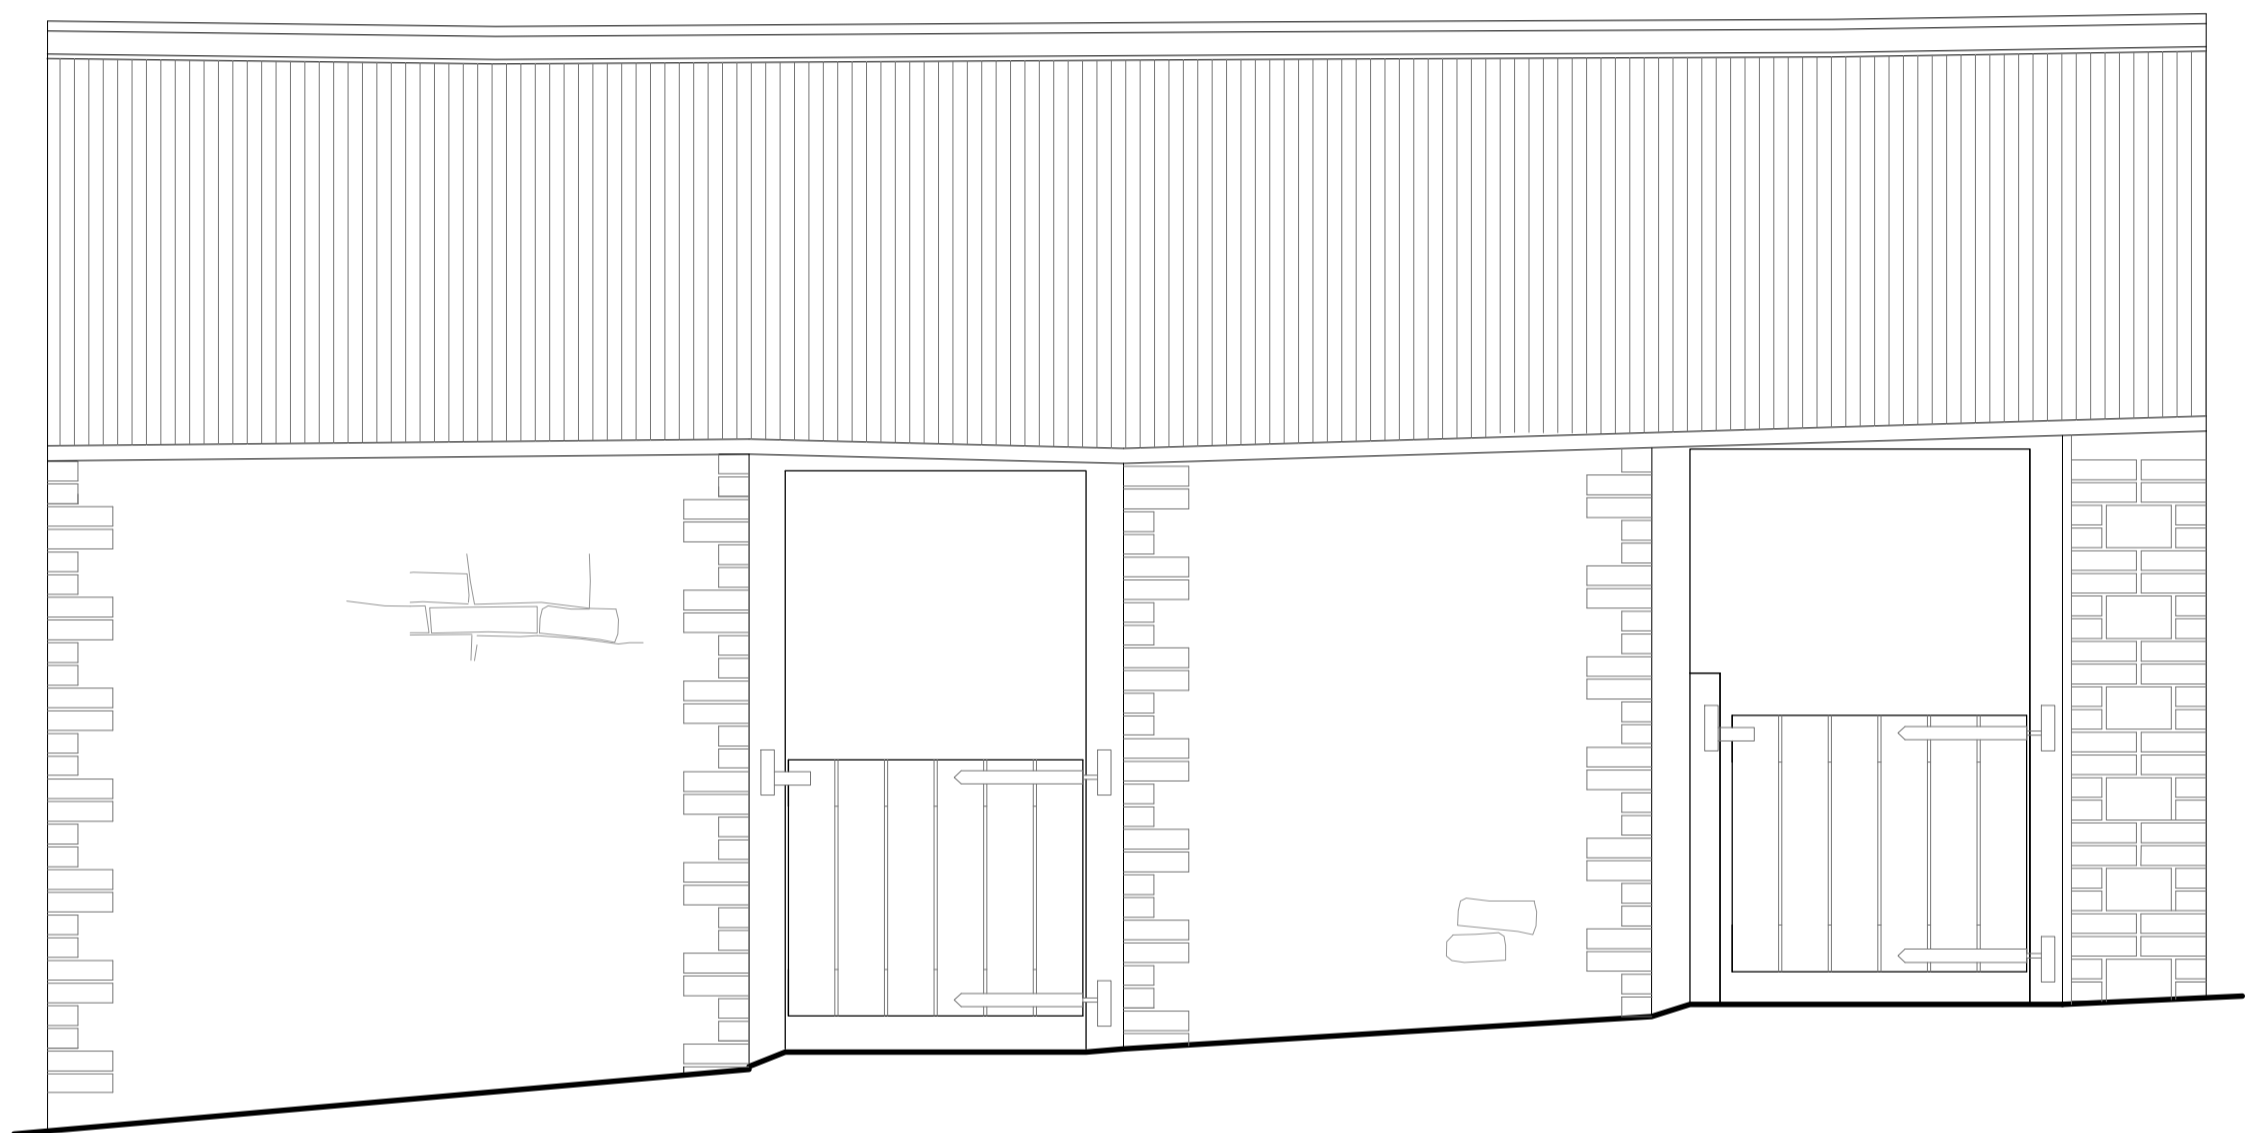


East Elevation




South Elevation



West Elevation

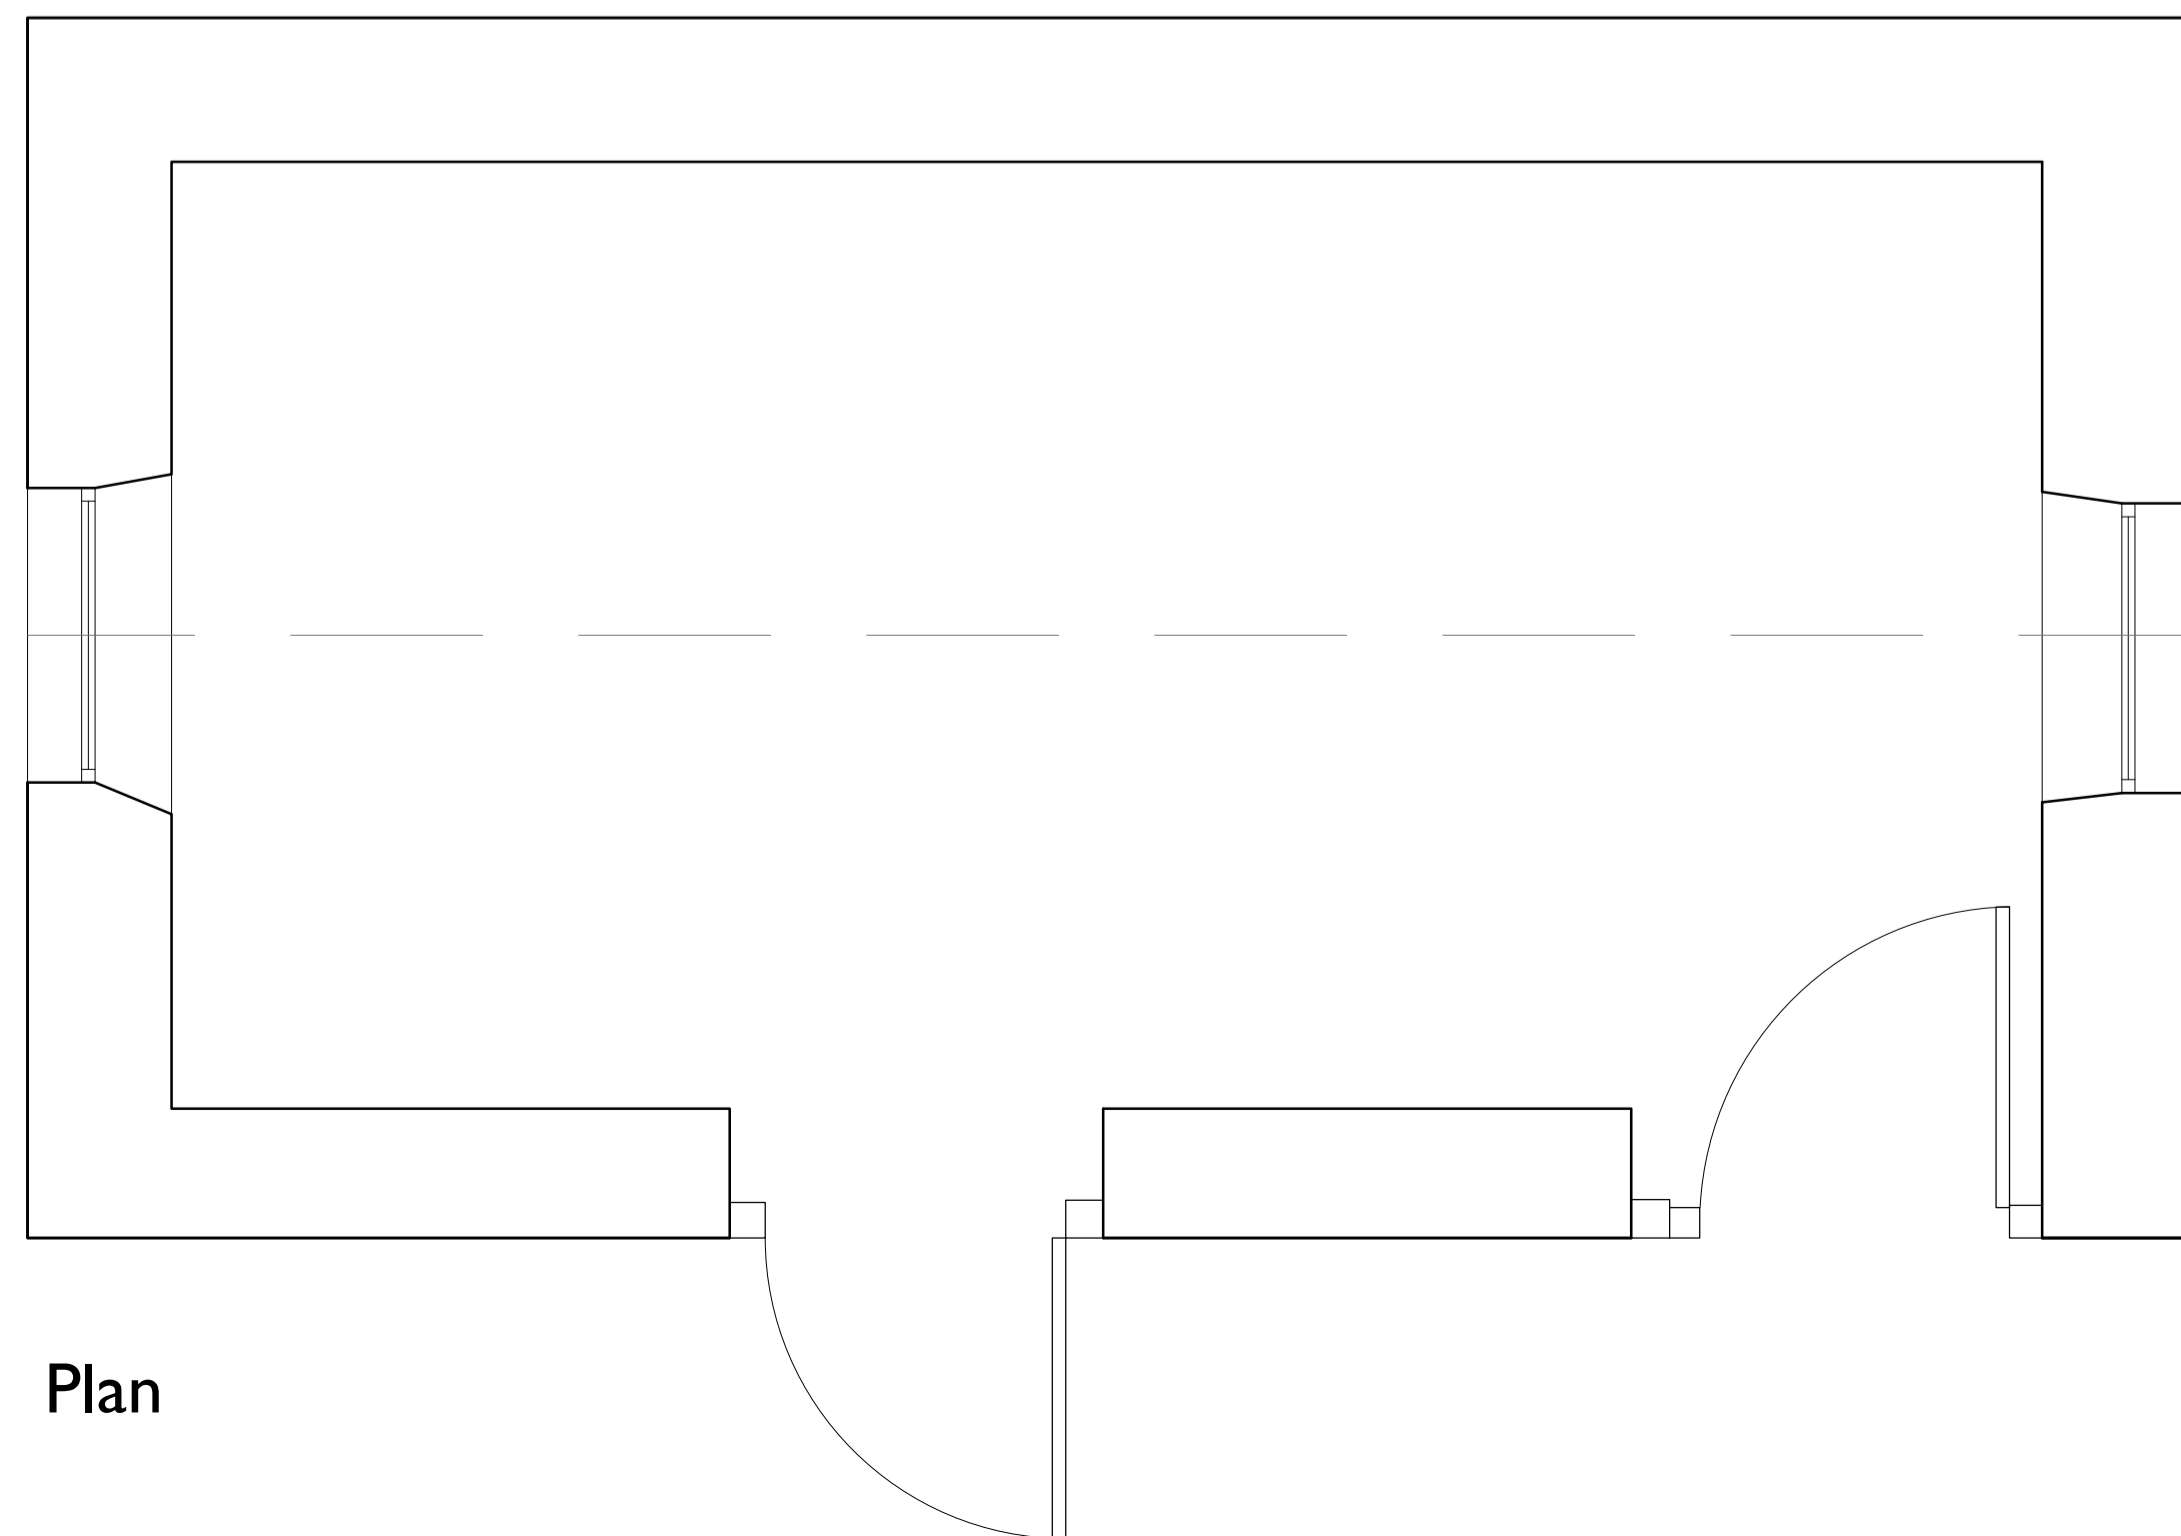


Plan

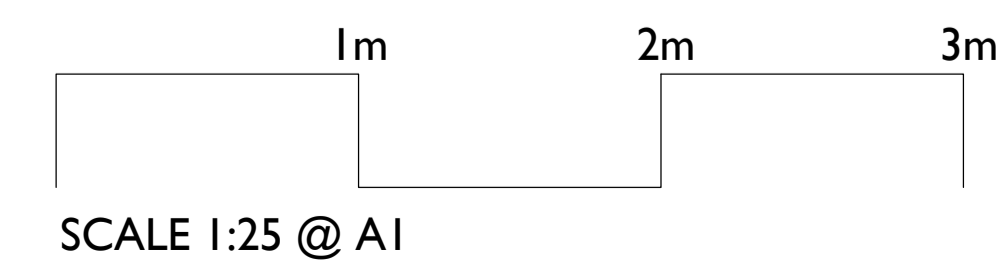

SCALE 1:25 @ A1

Rev.	BH	HH	24.02.2023	First Issue
DK	CH	Date	Notes	
PROJECT The Cottage, Dyrham				
DRAWING Existing Stables				
DRAWING No. 4177 - S - 03				
SCALE 1:25 @ A1		DATE FEB 2023		
1:50 @ A3				

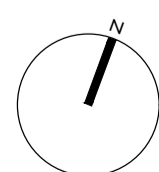

**llewellyn
harker
lowe**