



North Elevation

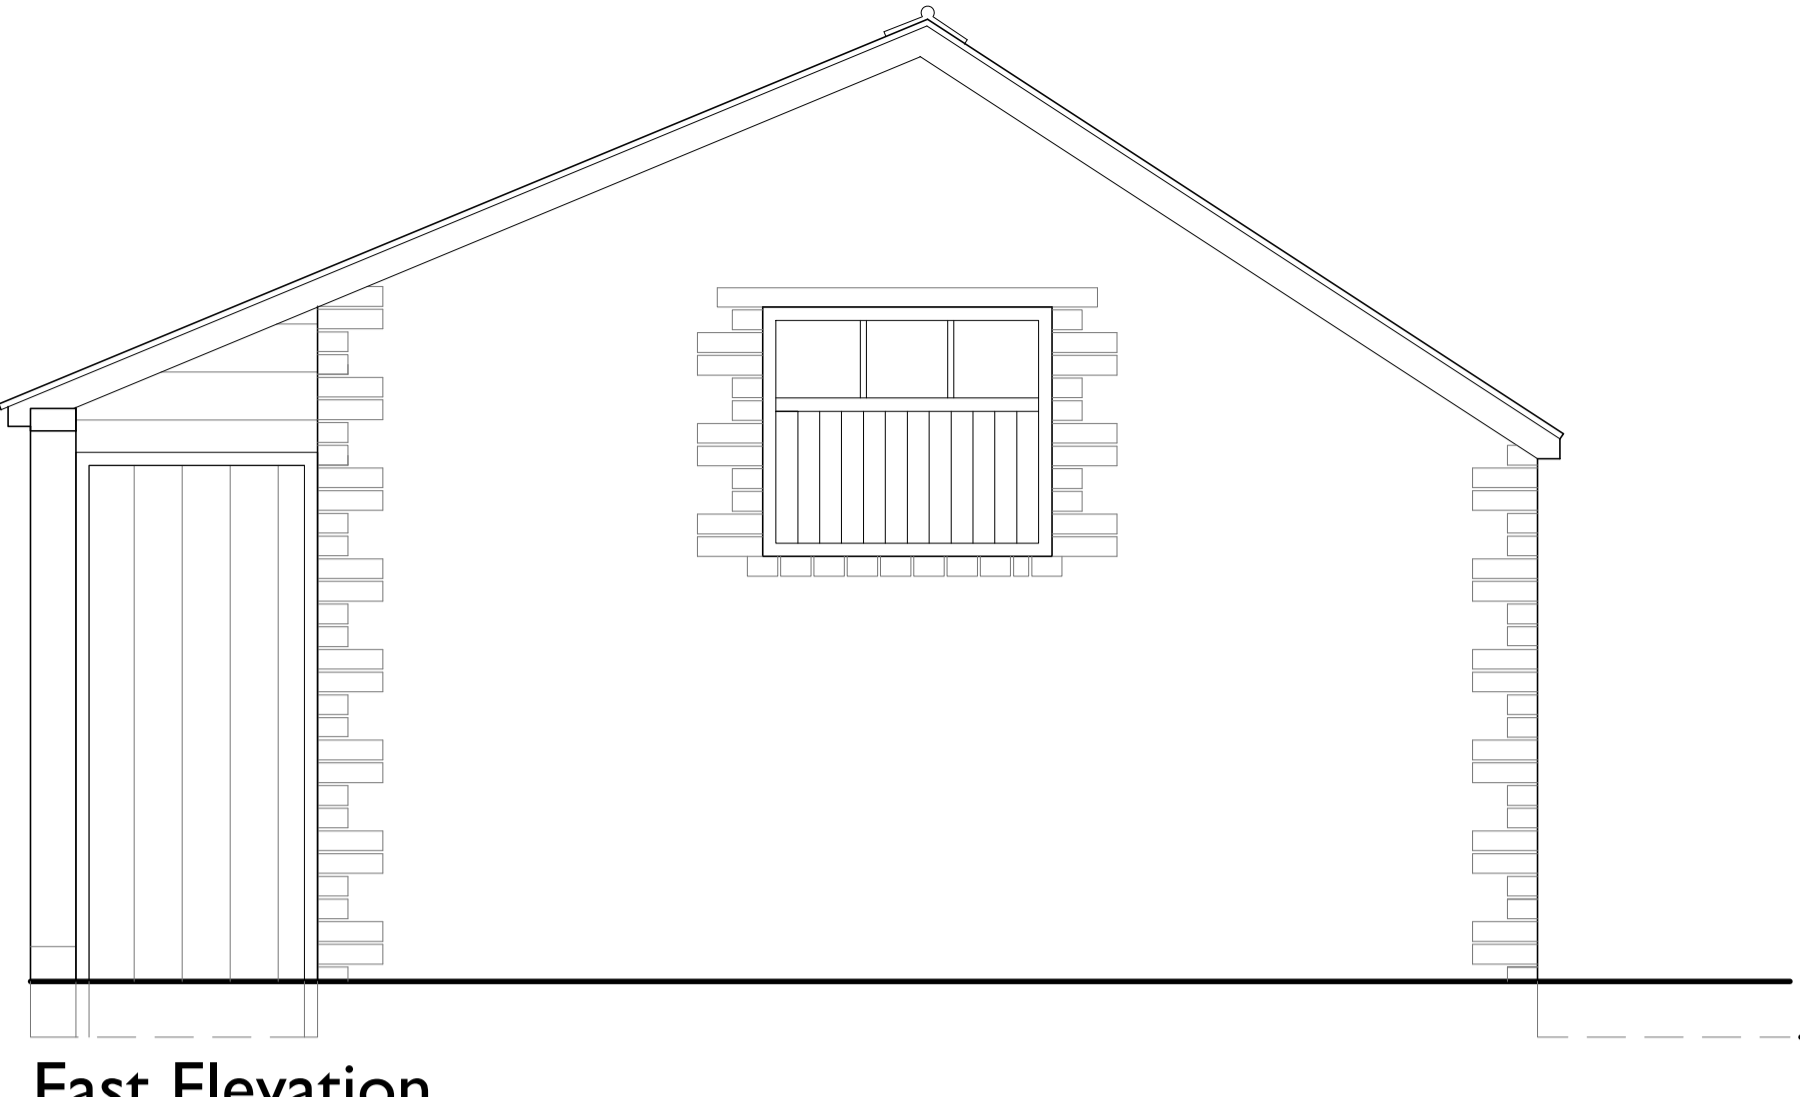


East Elevation

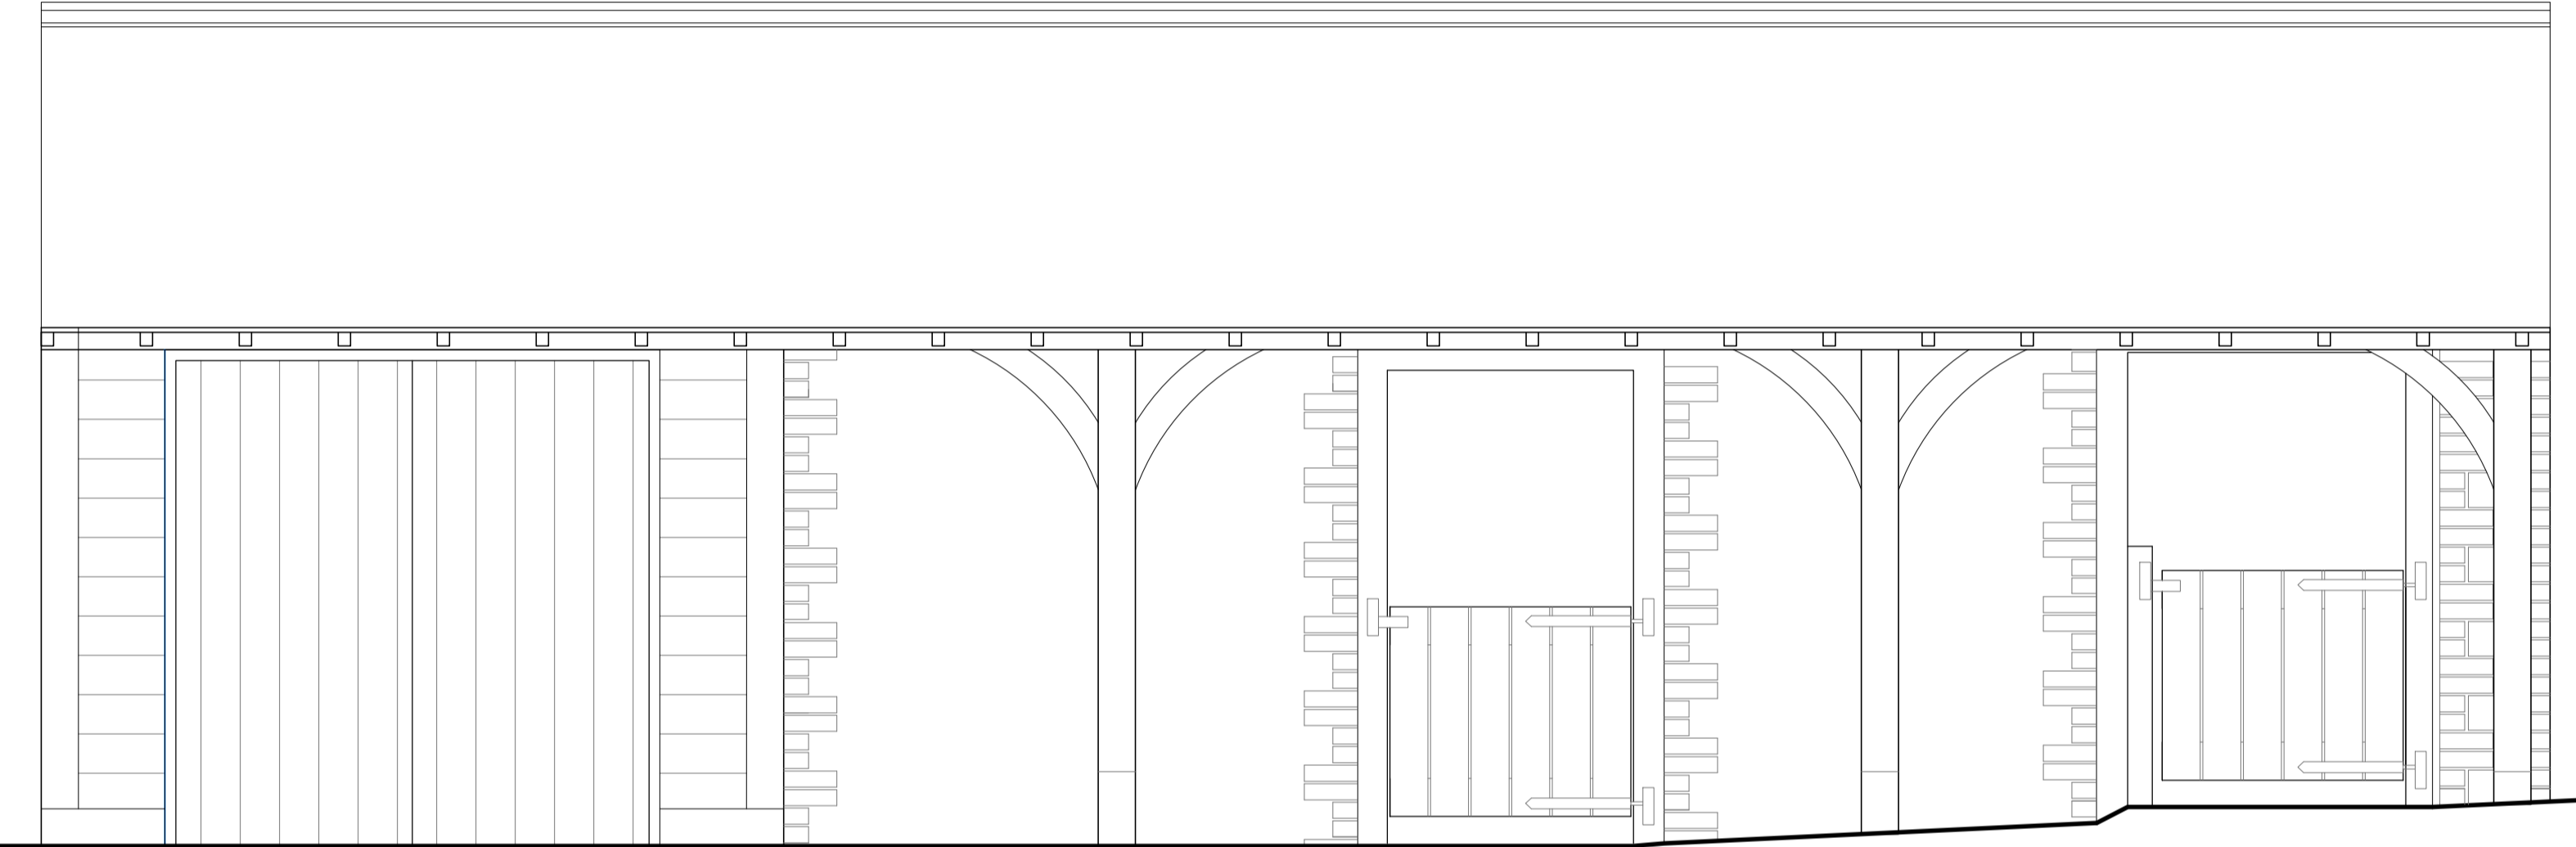


South Elevation



West Elevation

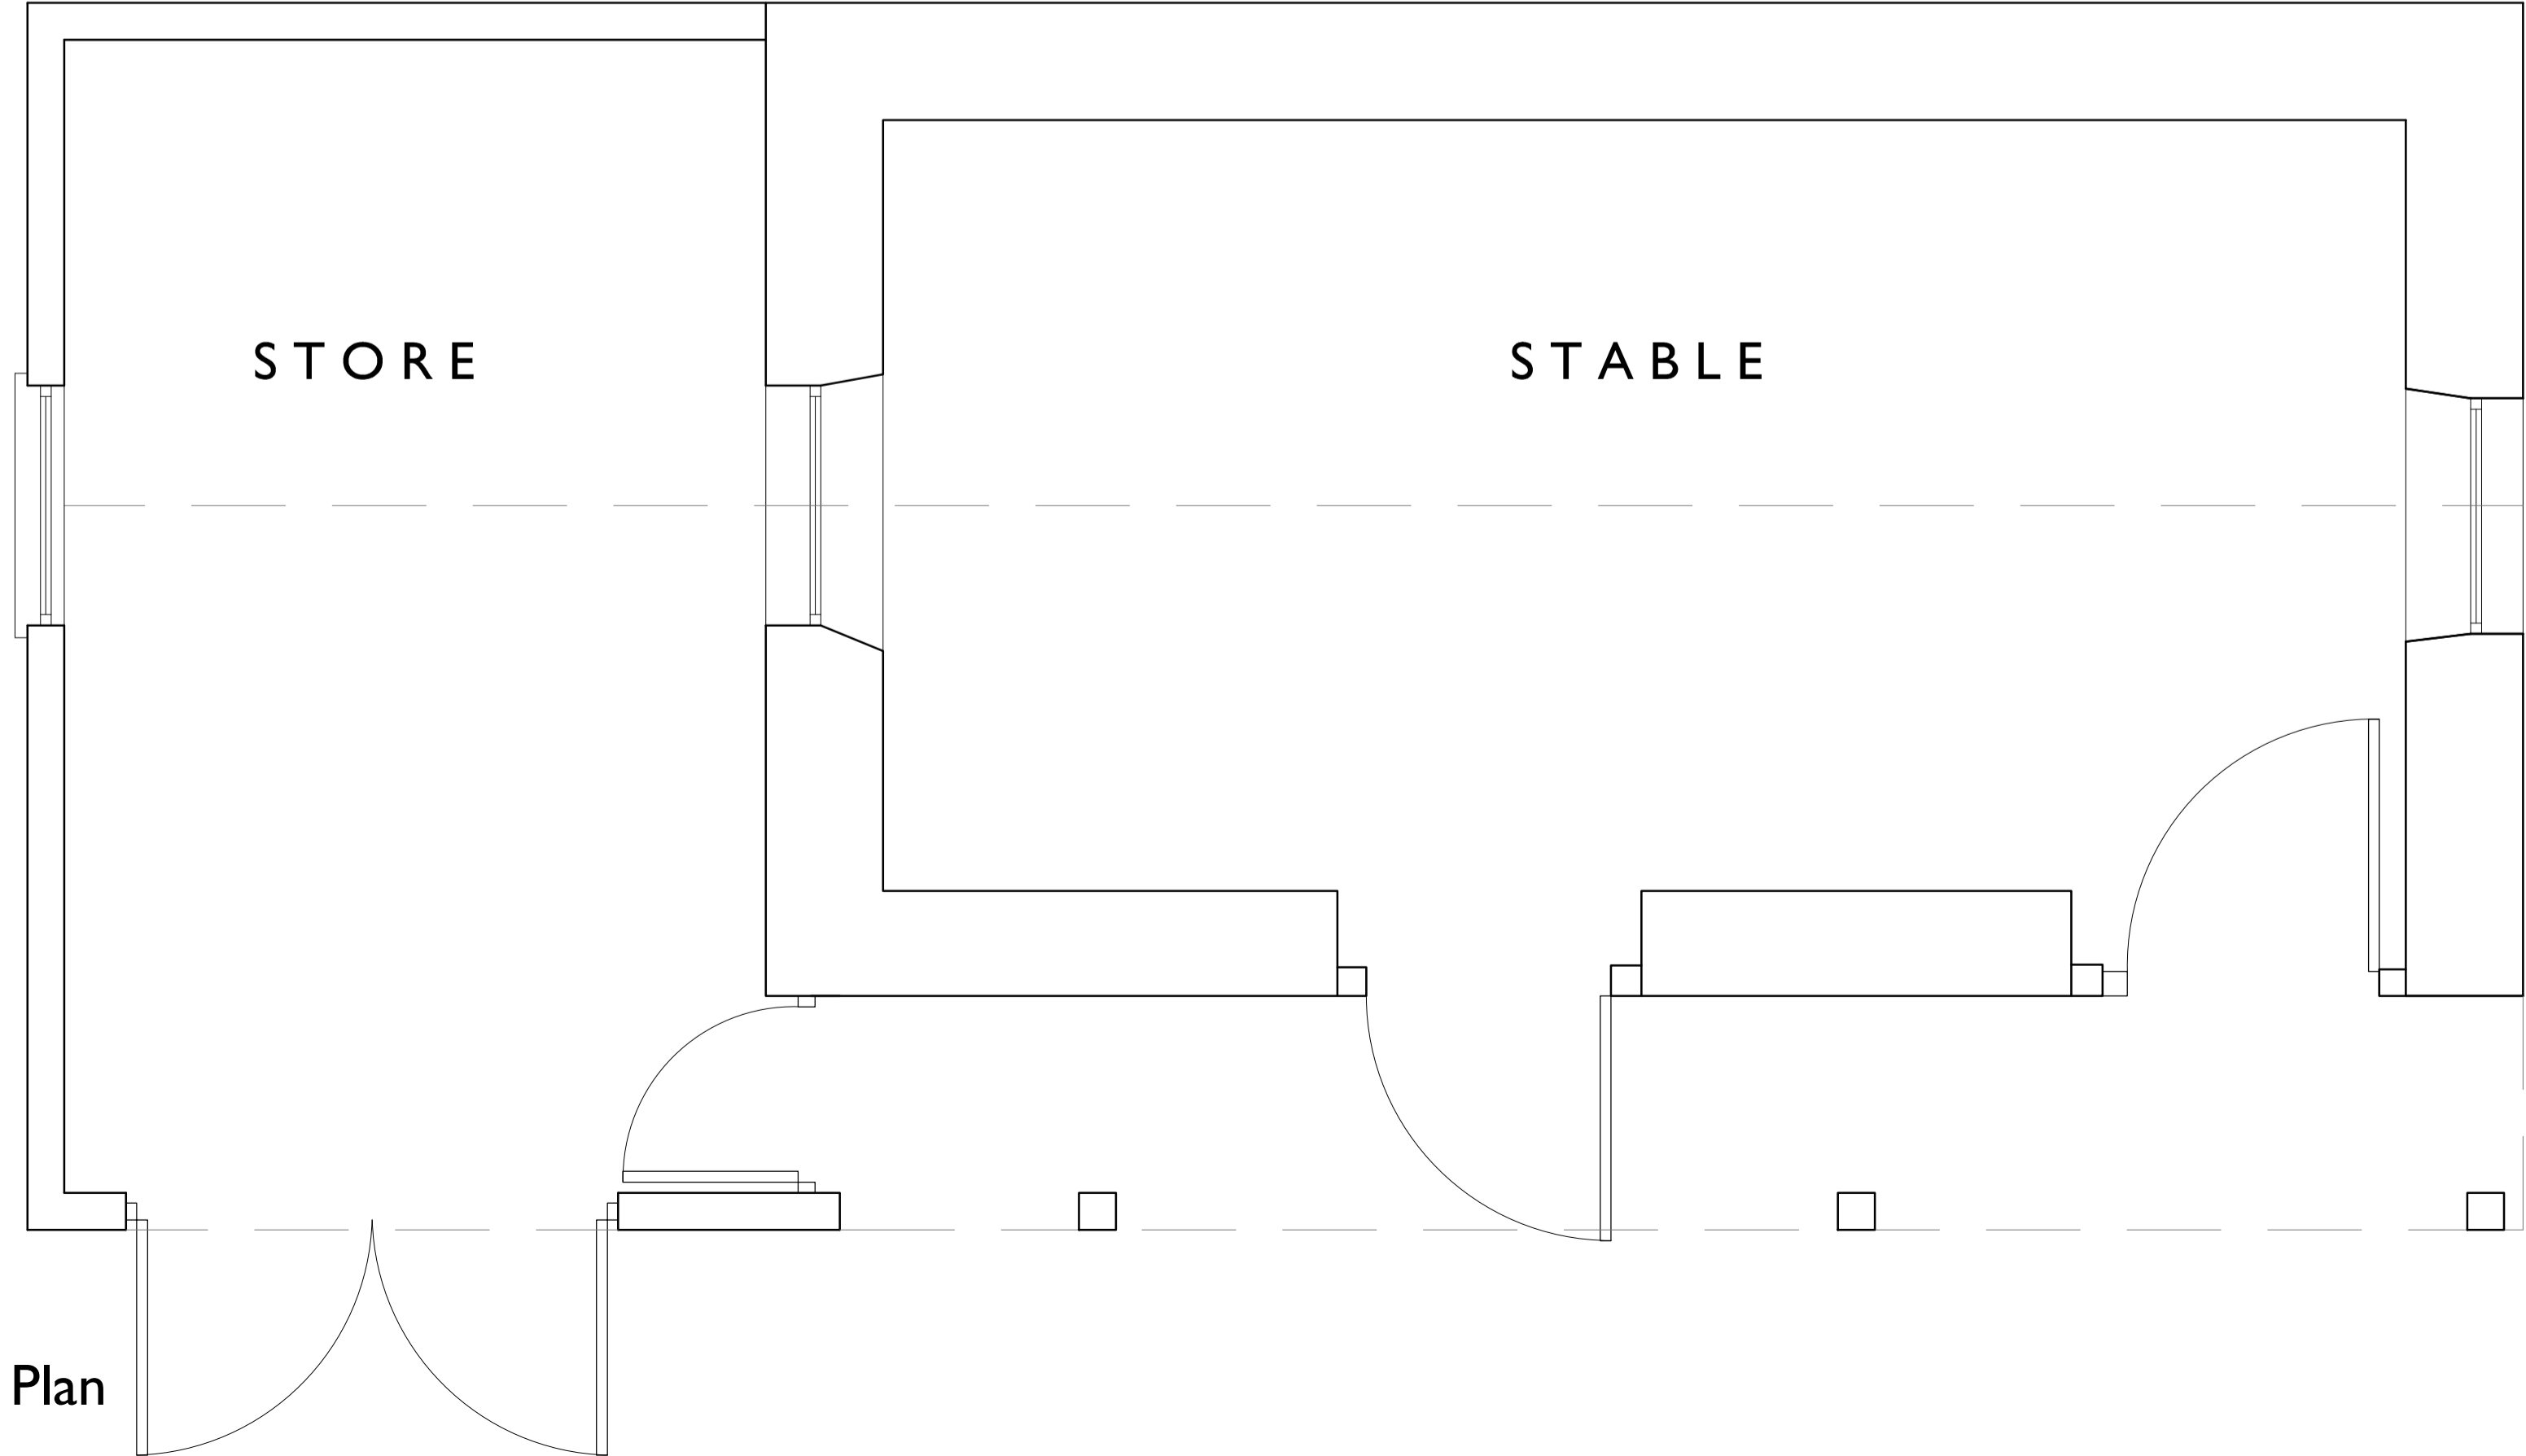

Plan

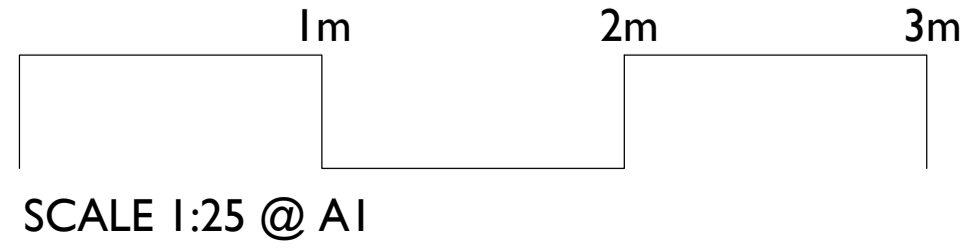


Rev.	DR.	CH.	Date	Notes
-	BH	HH	24.02.2023	First Issue

PROJECT **The Cottage, Dyrham**

DRAWING **Proposed Drawings**

DRAWING No. **4177 - S - 05**

SCALE: 1:25 @ A1 DATE FEB 2023
 1:50 @ A3

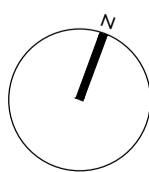

**llewellyn
harker
lowe**