



Stanfords VectorMap

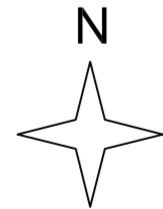


© Crown copyright and database rights 2021 OS 100035409
 Reproduction in whole or in part is prohibited
 without the permission of Ordnance Survey.

LOCATION PLAN 1:1250

LICENSE NUMBER OI1506298

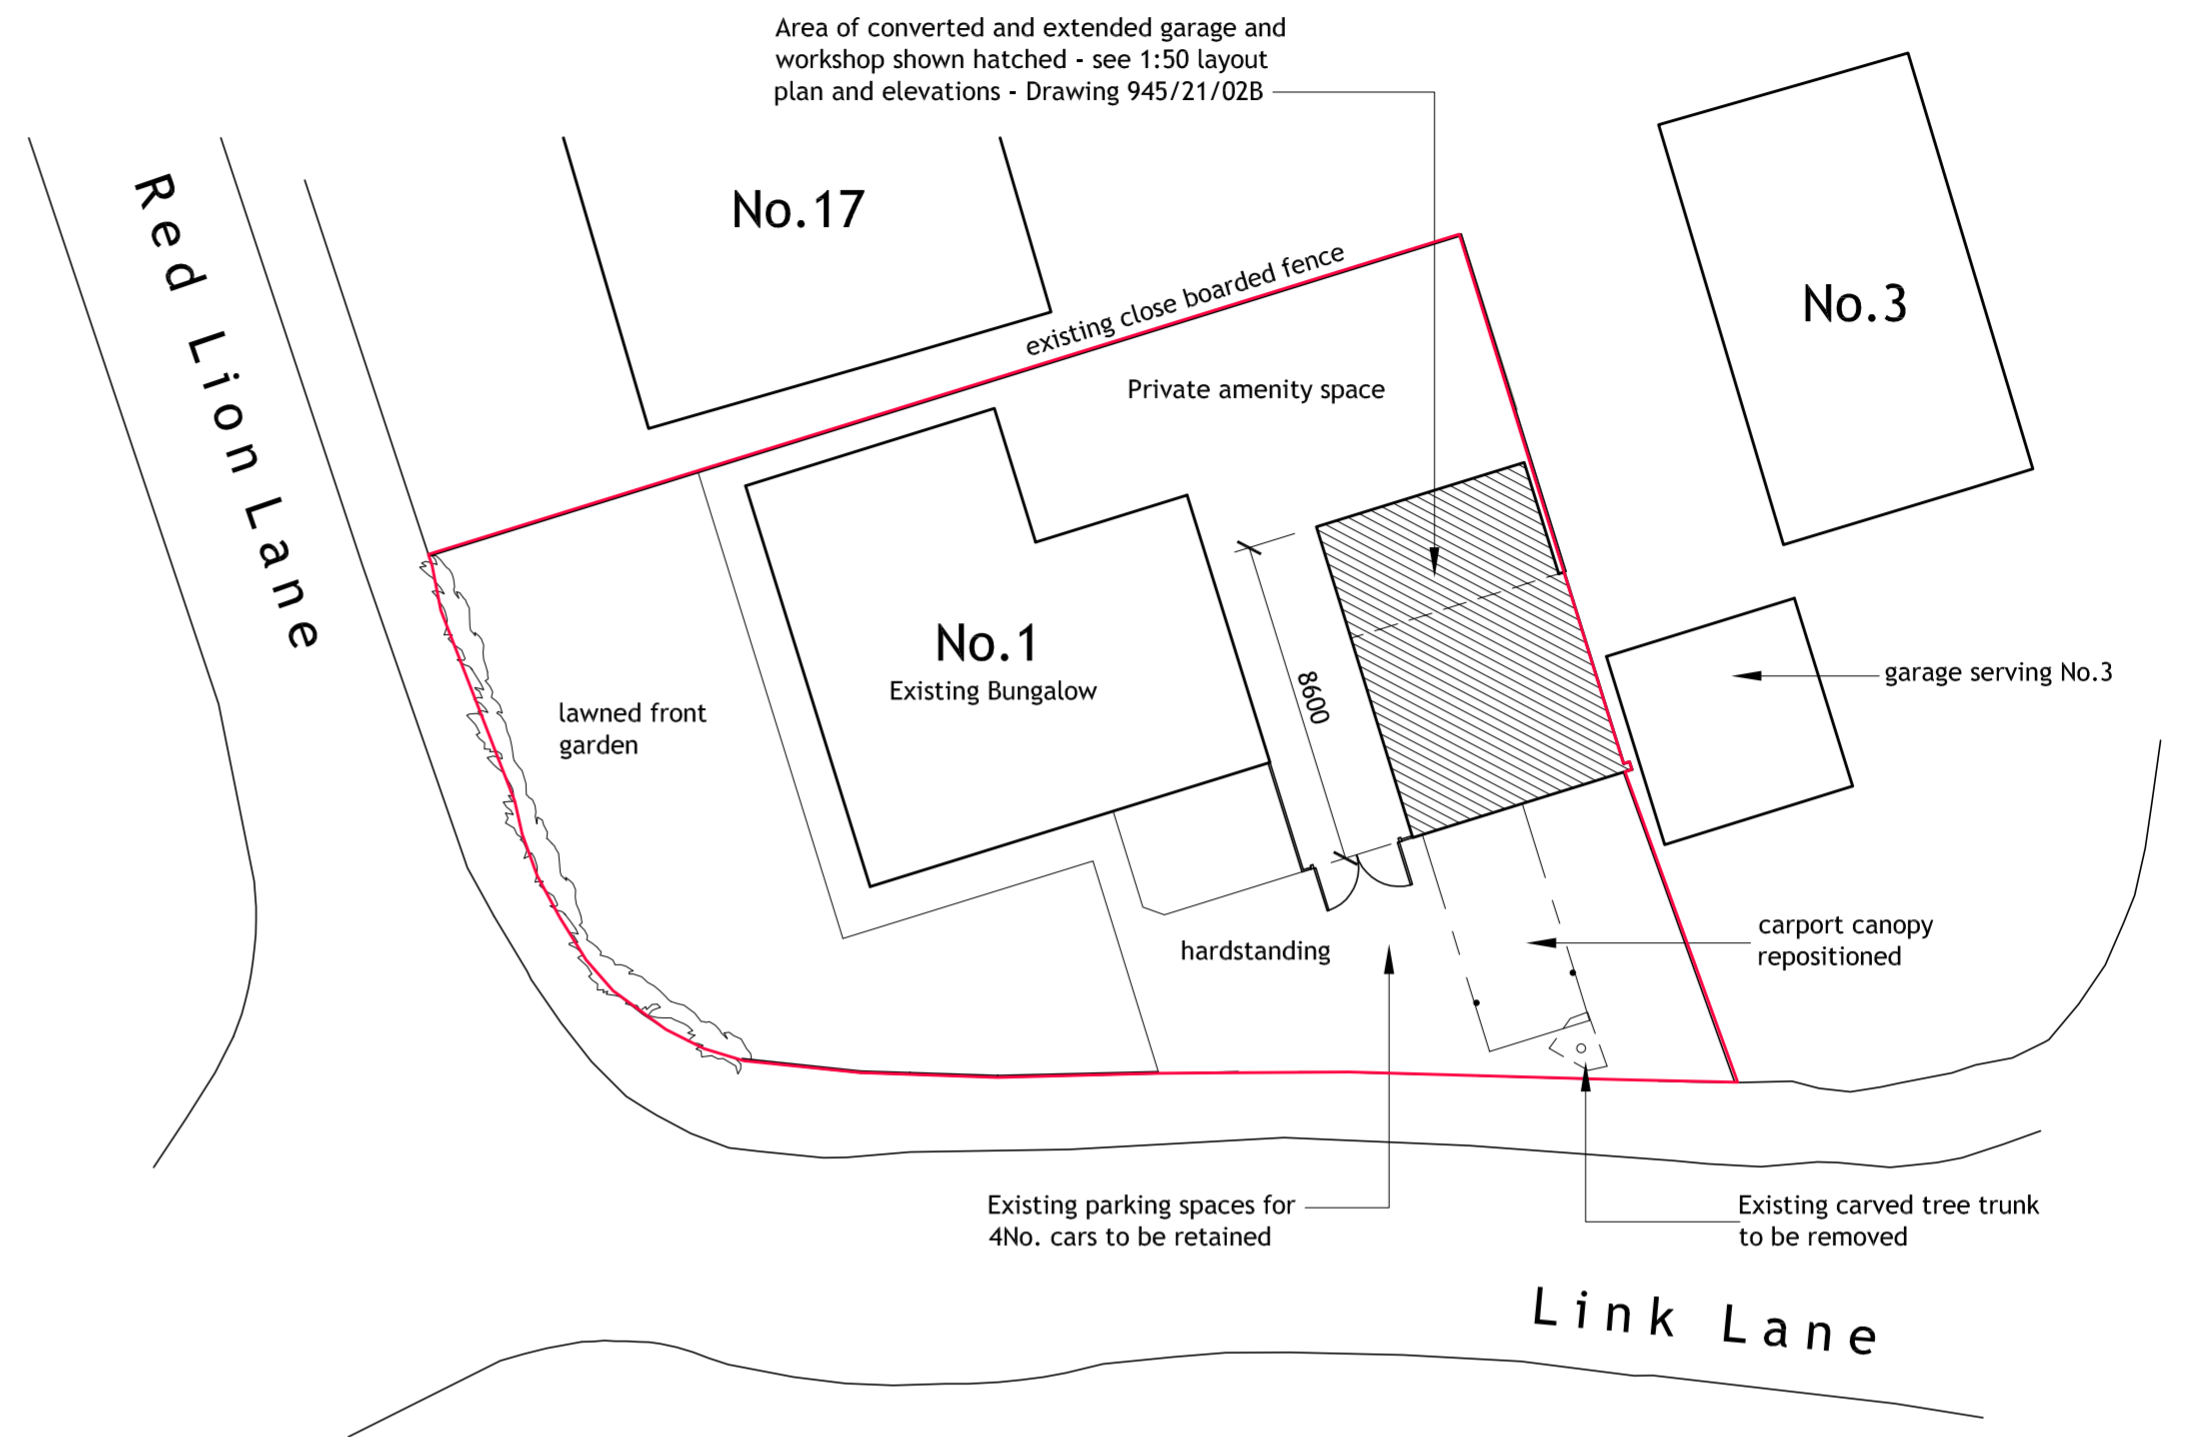

SITE PLAN 1:200

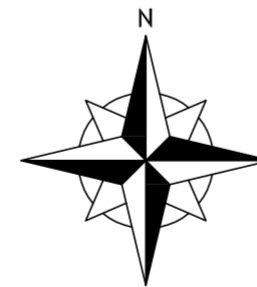

REVISIONS			
Rev	Description	Date	By

Project CONVERSION OF GARAGE AND WORKSHOP TO ANNEXE - 1 LINK LANE SUTTON	
Client MR AND MRS T SPARROW	
Drawing Title SITE AND LOCATION PLANS	
Drawing Status PLANNING	
Date MAR '23	Drg No 945/21/03D
Scale As Shown	Rev
Drawn NMC	

Paper Size

A2

Neil Cutforth & Associates

Architectural Consultants

1A, CENTURY PARK, LYNN ROAD, CHETTISHAM, ELY, CAMBRIDGESHIRE, CB6 1SA

Tel: 01353 661212 Fax: 01353 661212

Email: neil@neilcutforth.co.uk

Architectural Services - Local Authority Approvals - Project Management
 Extensions - Loft Conversions - Flat Conversions - Housing Developments