

Any dimensions shown should be checked on site and discrepancies reported to the Architect prior to construction. Designs are not coordinated with engineer projects. Do not scale for construction purposes.


Block Plans are scaled from the Ordnance Survey Location Maps. Please see the licence number for the Os Maps in the Location Plans



As Approved South Elevation




As Approved West Elevation

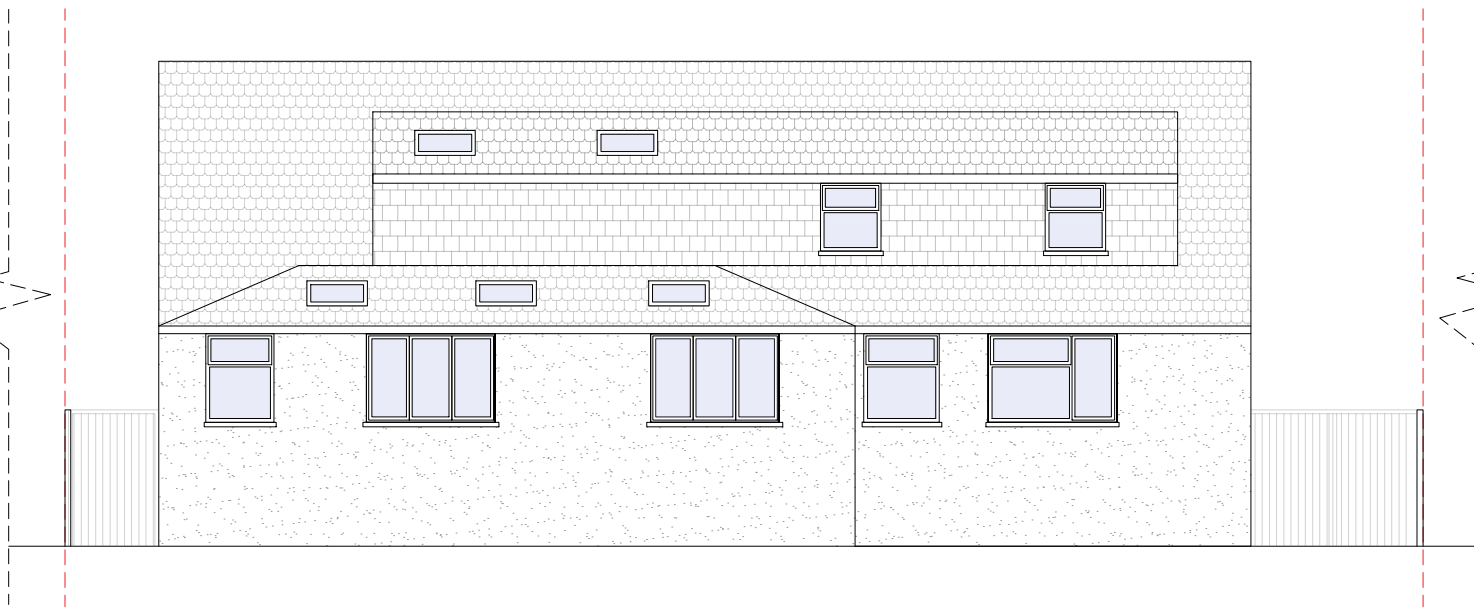

As Approved North Elevation



As Approved East Elevation

 

Drawing Name

As Approved Elevations

Project Address

2 Greystones Close
Aberford Leeds LS25 3AR

Scale

1/100 at A3

Date

26.04.2023

Designer

DG

Revision

V4

Drawing No.

2GreystonesClose_
Elevations_V4



Planning By Design Ltd
www.planning-by-design.co.uk
hello@planning-by-design.co.uk