



Proposed Ground Floor Plan

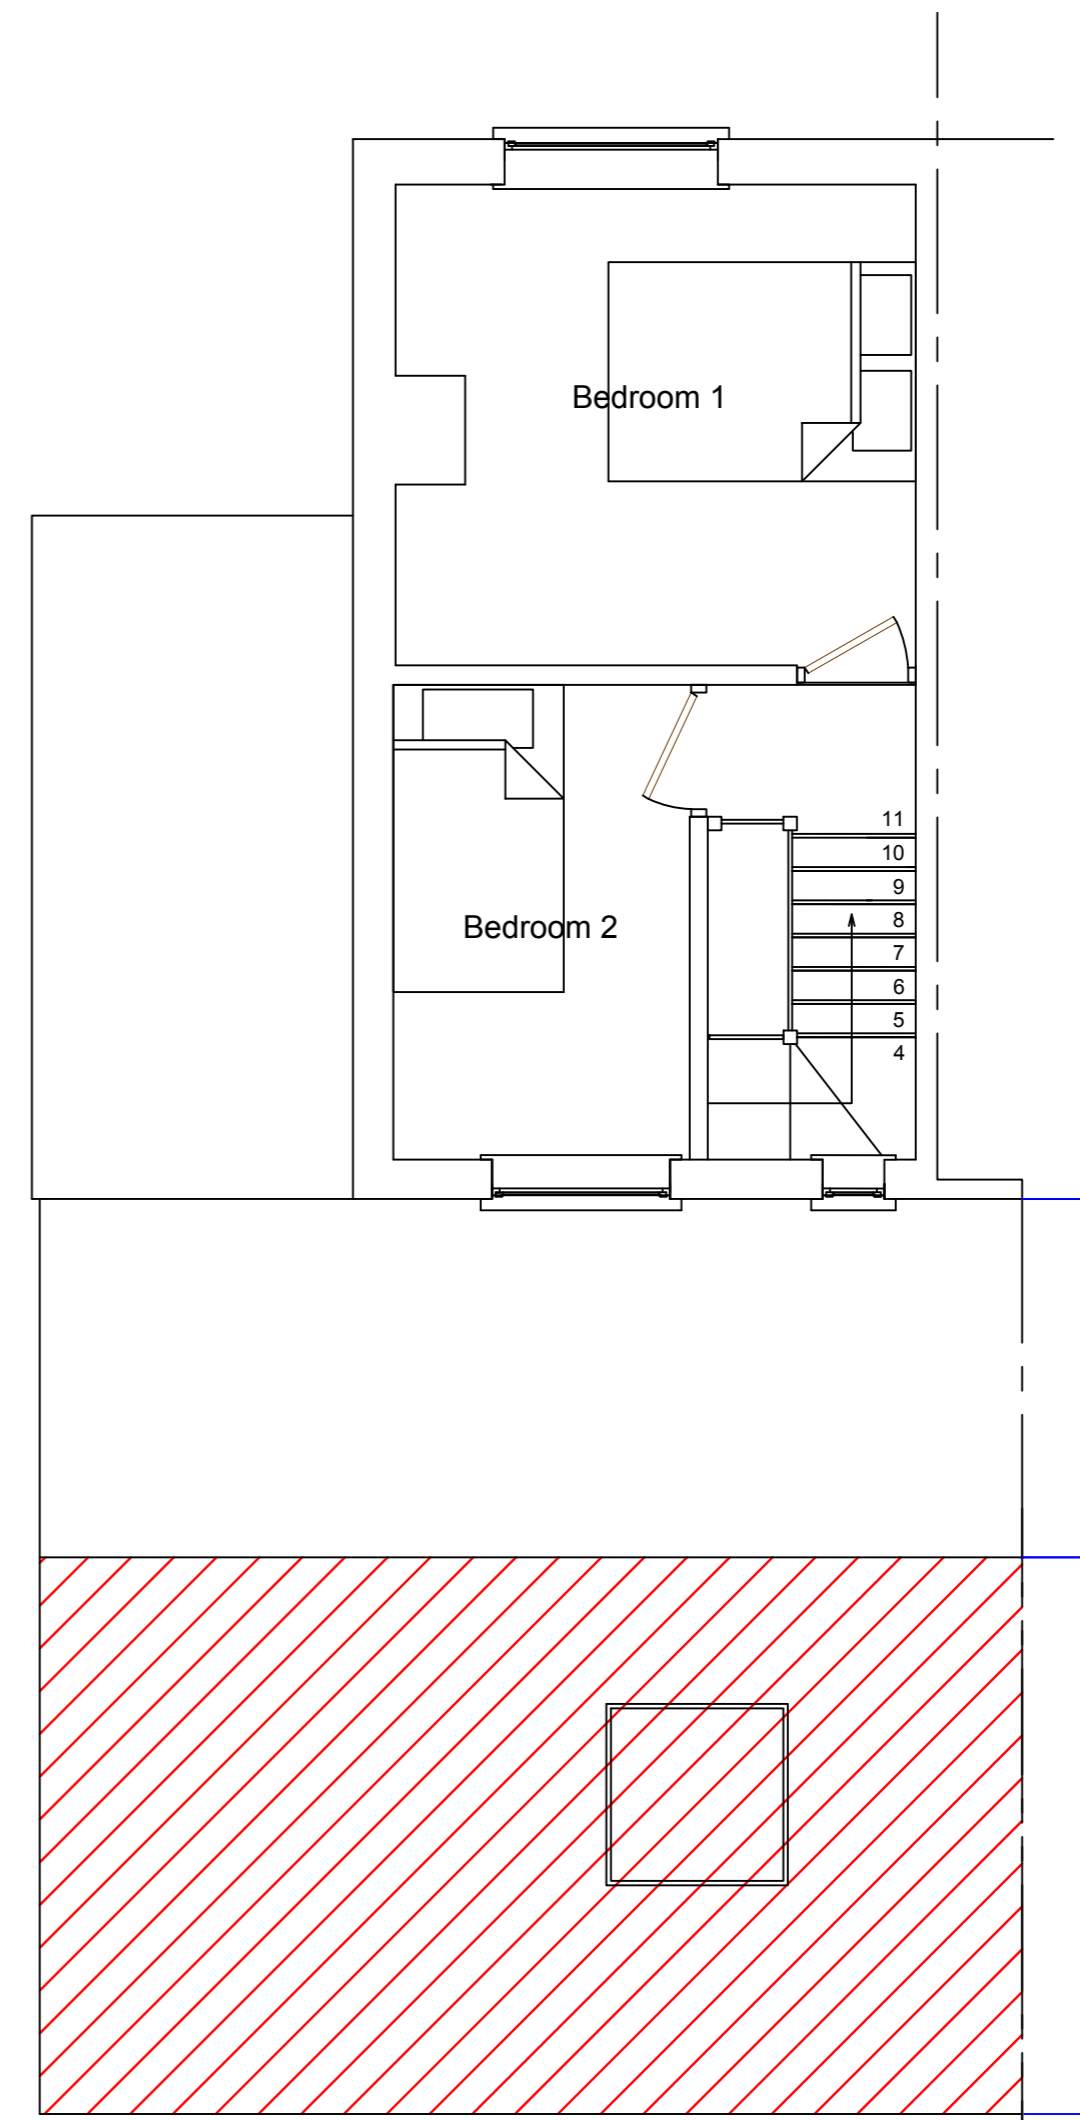

Proposed First floor Plan

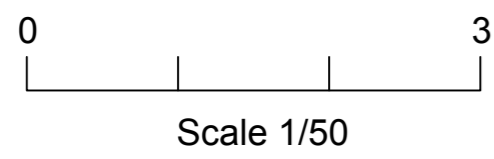

Client	Title	Scale	WAVENEY BESPOKE ARCHITECTURAL & DESIGN SPECIALISTS
Phil & Tam Driver	Proposed floor plans	1/50 @ A2	
Address		Drawing number	
3 Chapel Cottage Withersdale Street Mendham Suffolk	3021 - KD - 01	Drawing Date	
		09/05/23	Drawn by
			BIJ