



**Existing Ground Floor Plan**

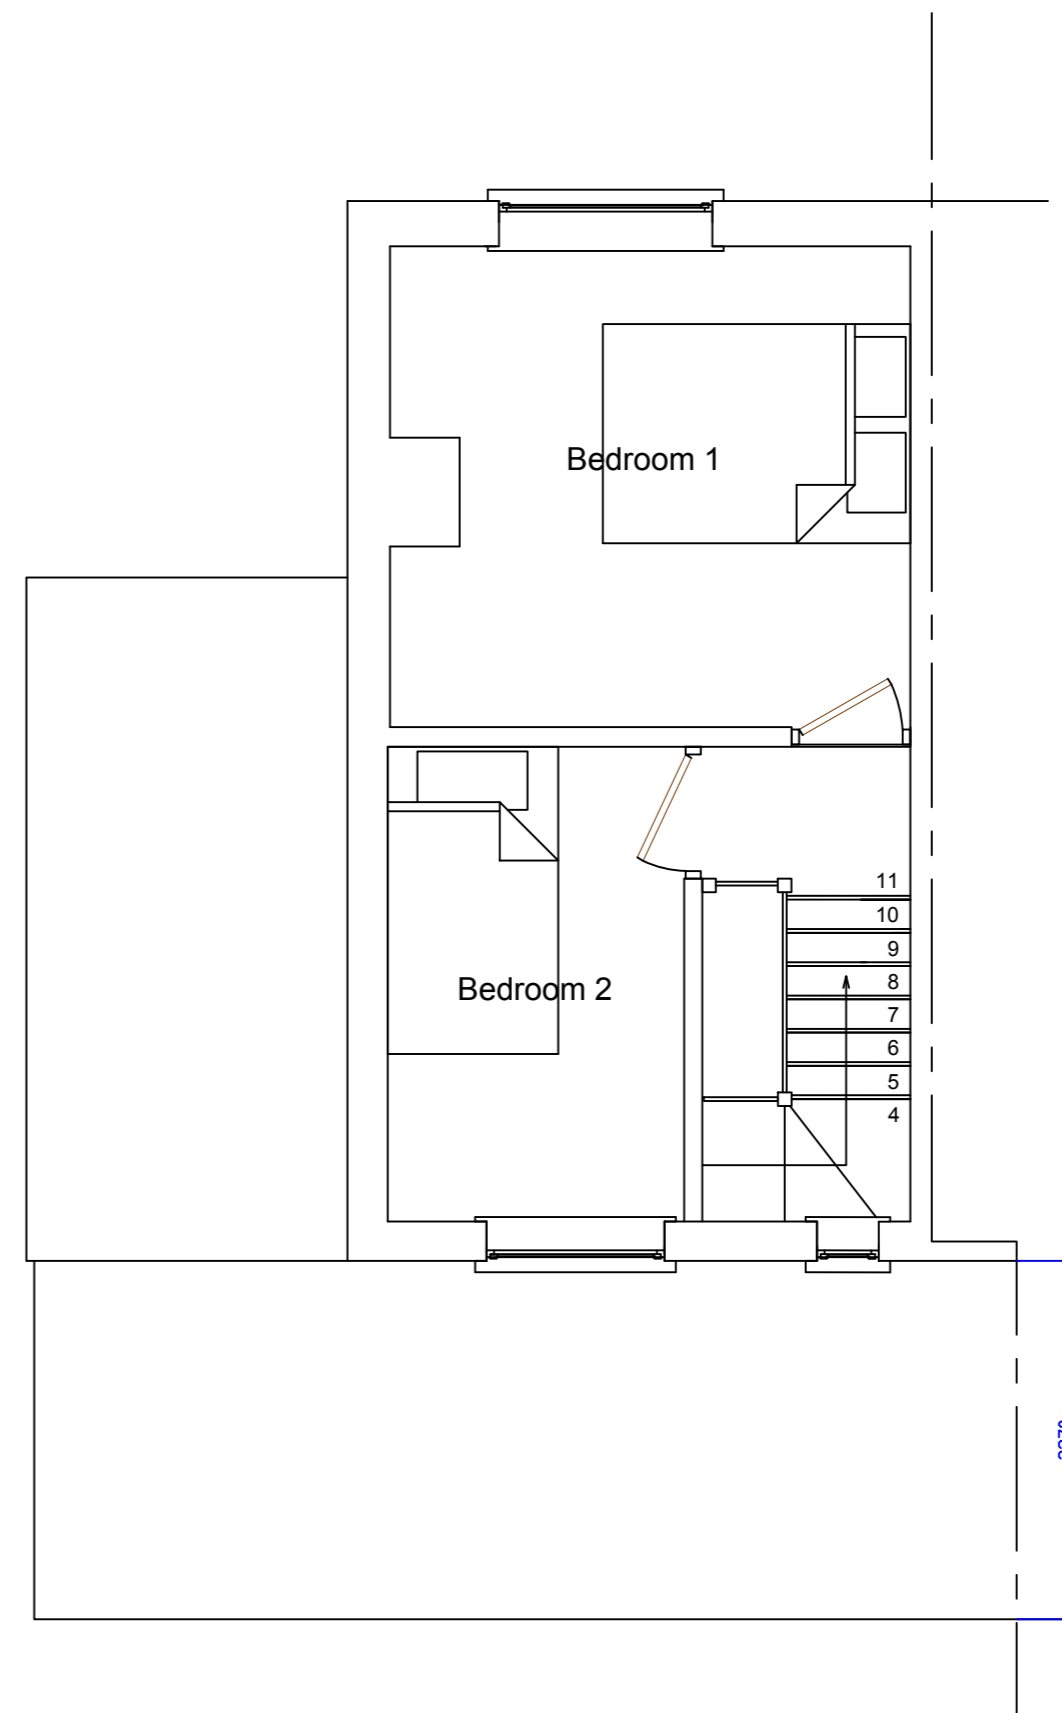

**Existing First floor Plan**

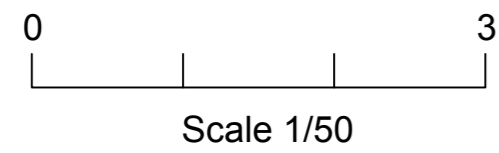

Client	Title	Scale	<b>WAVENEY BESPOKE</b> <small>ARCHITECTURAL &amp; DESIGN SPECIALISTS</small>
Phil & Tam Driver	Existing floor plans	1/50 @ A2	
Address		Drawing number	
3 Chapel Cottage Withersdale Street Mendham Suffolk		3021 - KD - 01	
		Drawing Date	Drawn by
		09/05/23	BIJ