



Proposed side Elevation



Proposed Rear Elevation

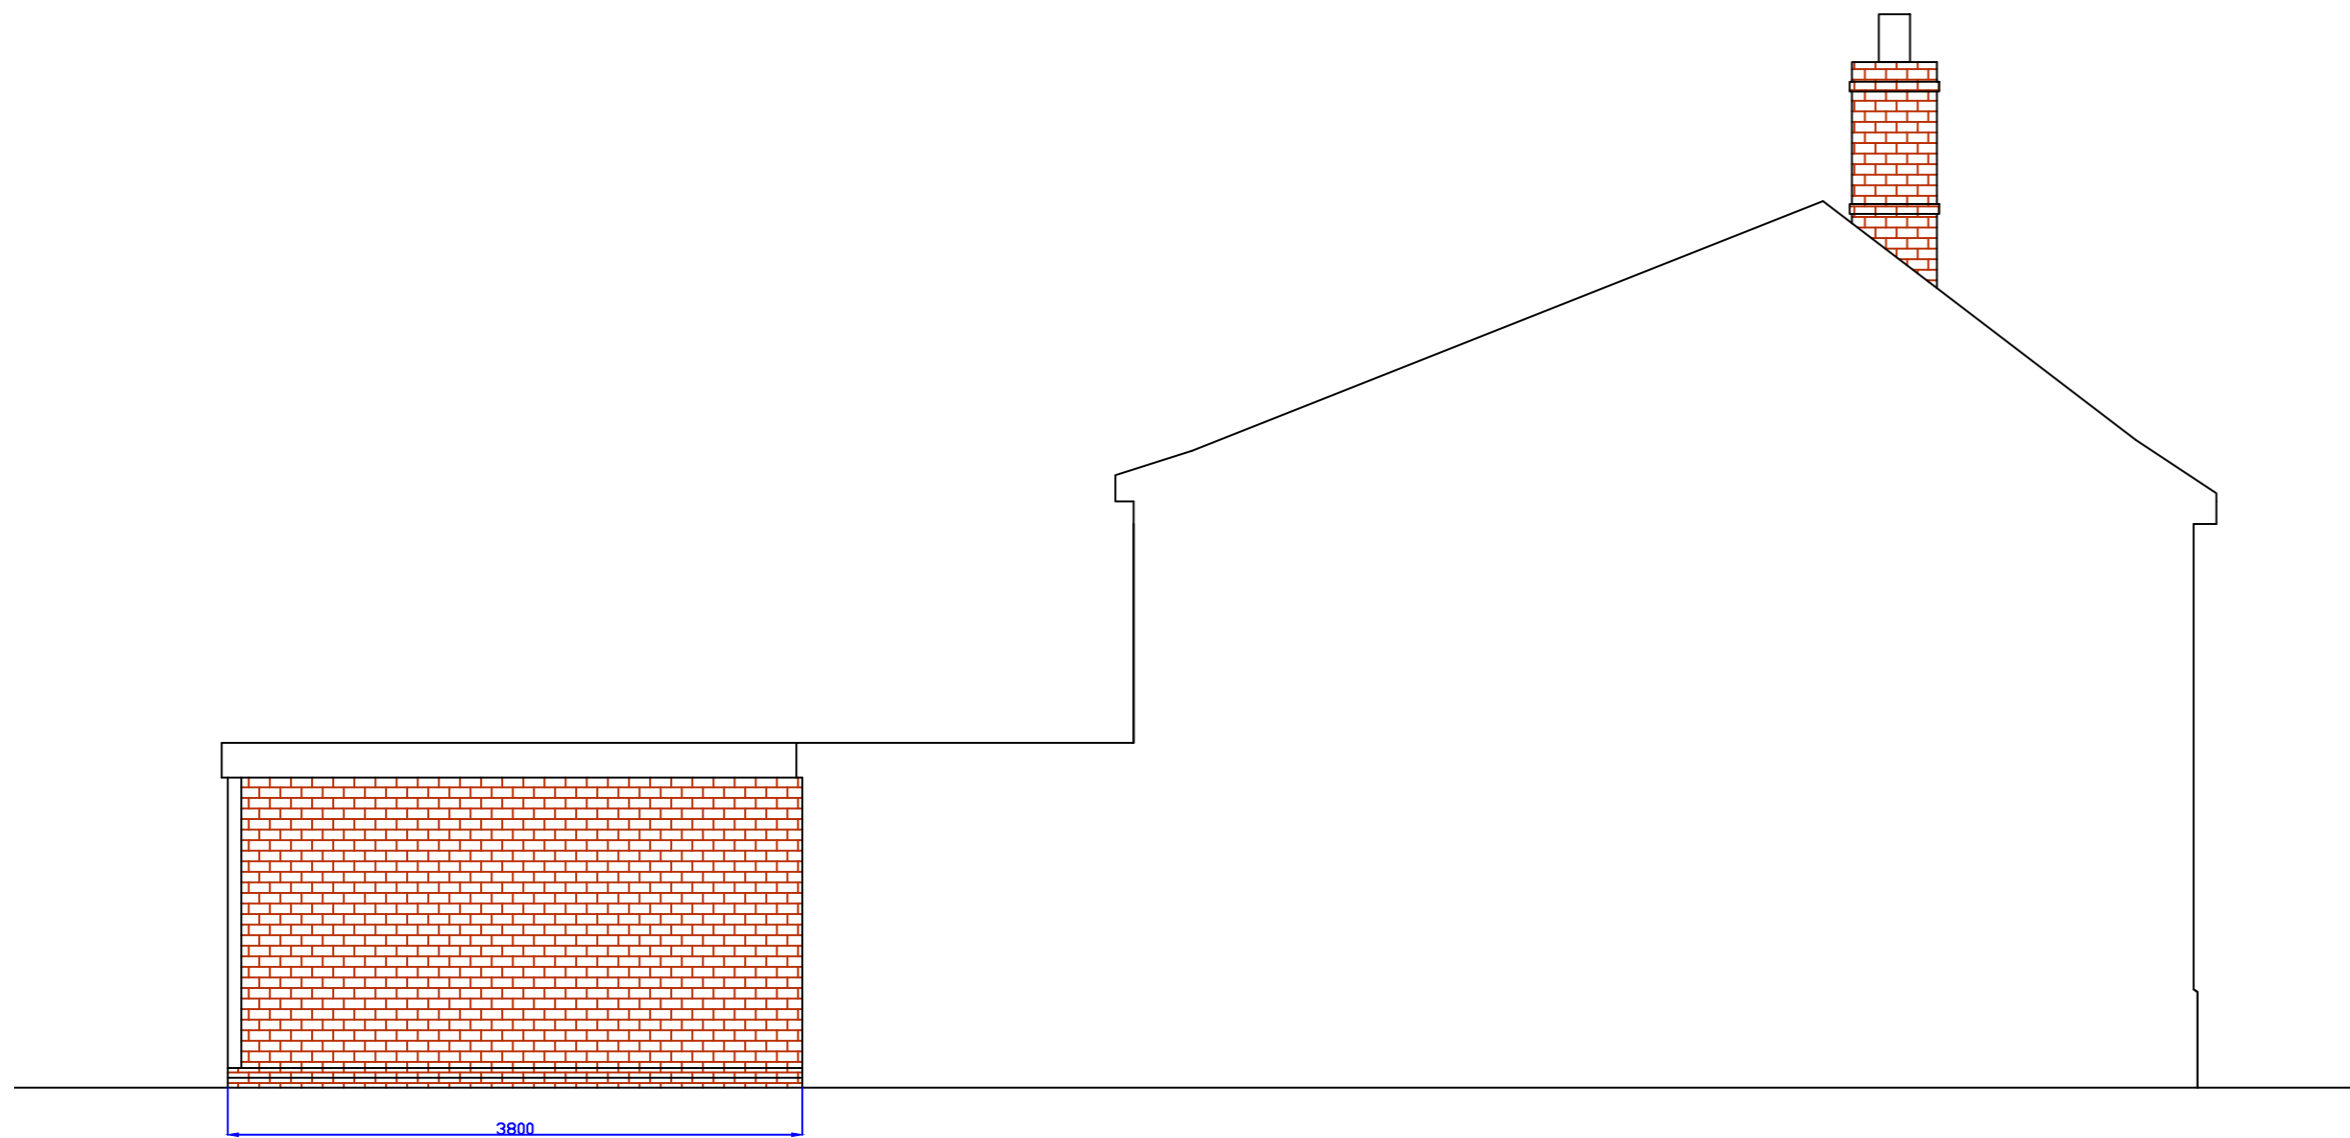

Proposed boundary Elevation

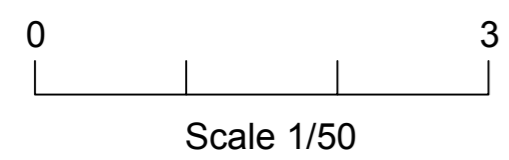

Client	Title	Scale	WAVENEY BESPOKE <small>ARCHITECTURAL & DESIGN SPECIALISTS</small>
Phil & Tam Driver	Proposed Elevations	1/50 @ A2	
Address		Drawing number	
3 Chapel Cottage Withersdale Street Mendham Suffolk		3021 - KD - 01	
		Drawing Date Drawn by	
		09/05/23 BIJ	