




Existing side Elevation

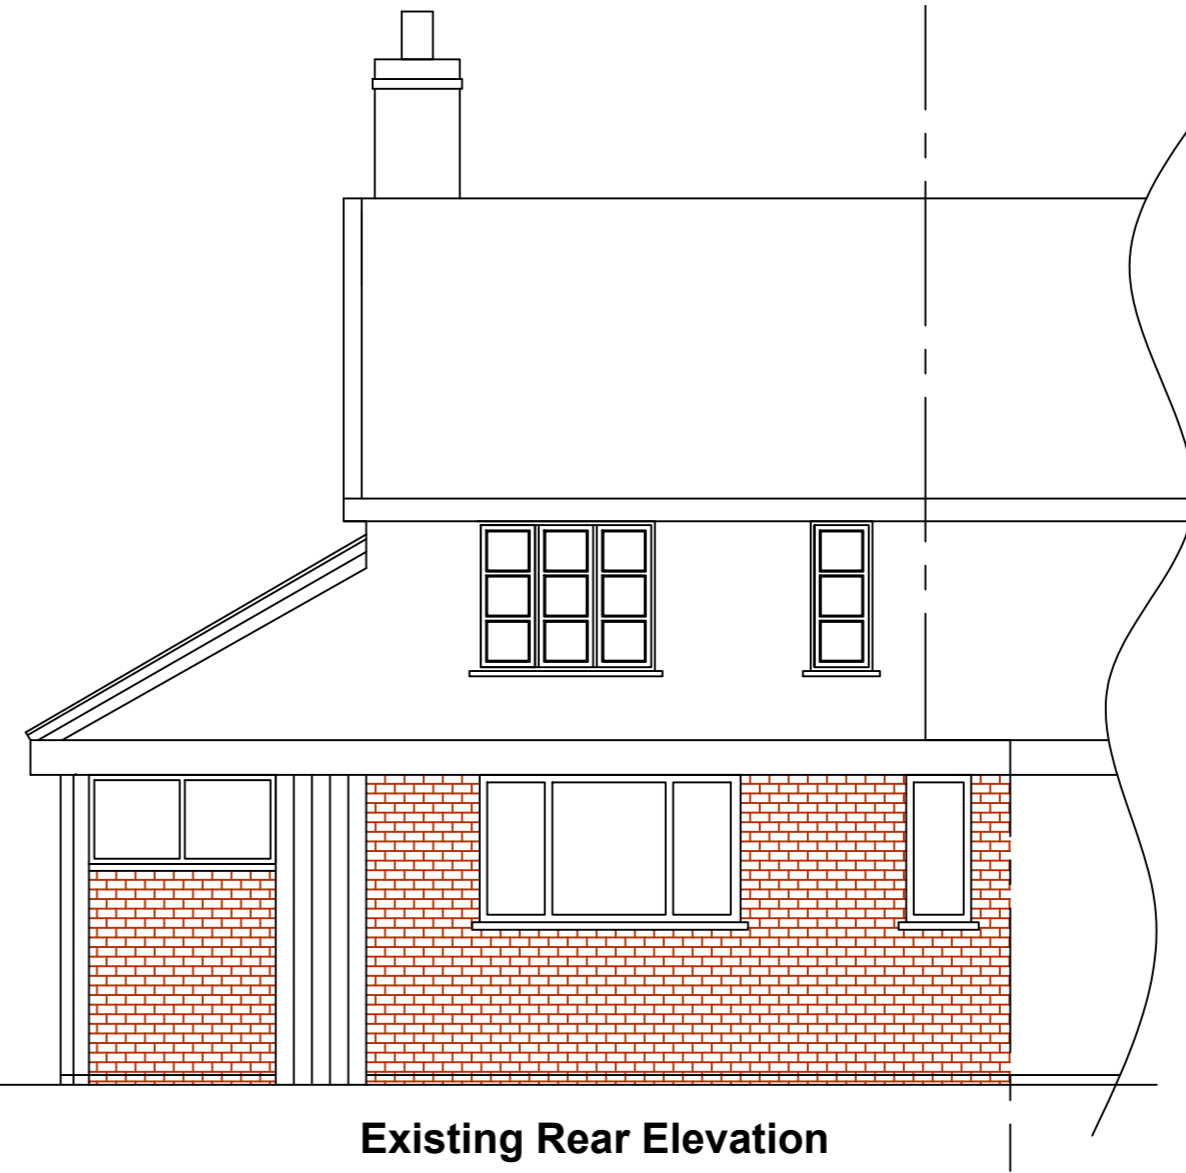

Existing Rear Elevation

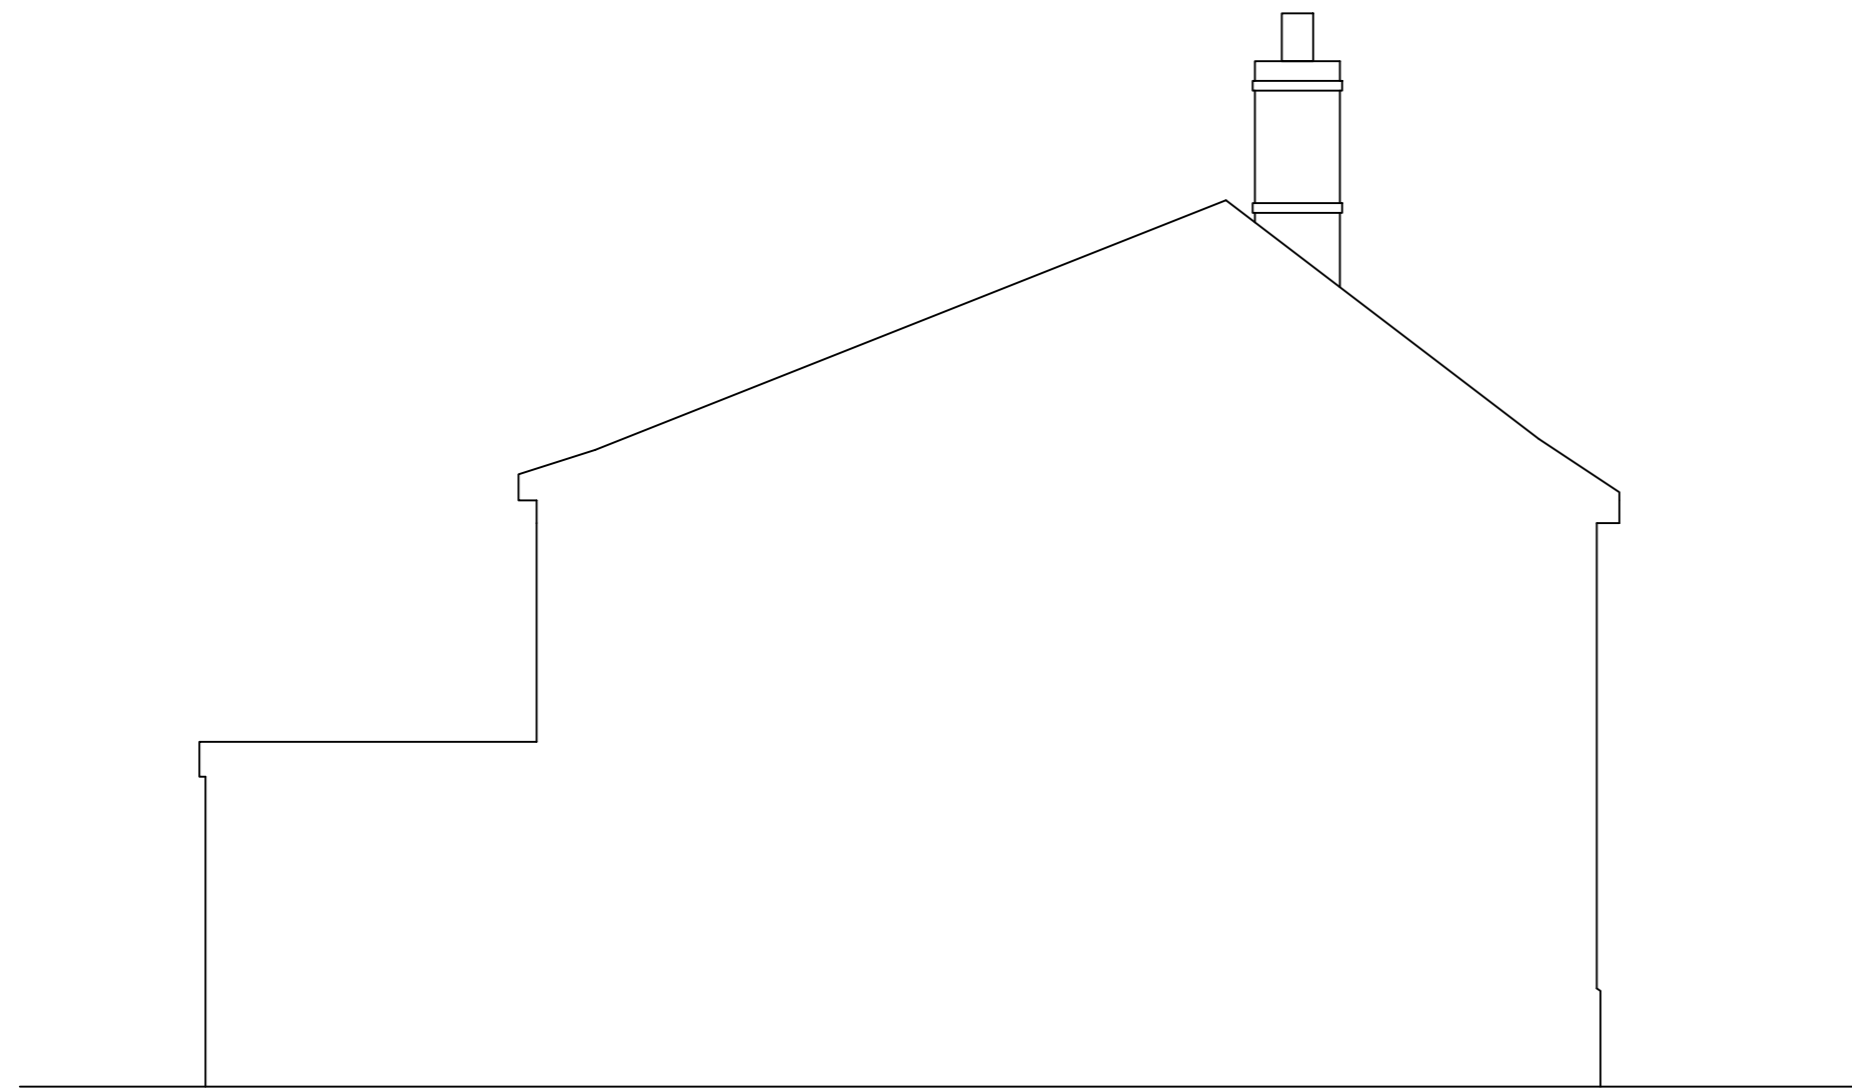

Existing boundary Elevation

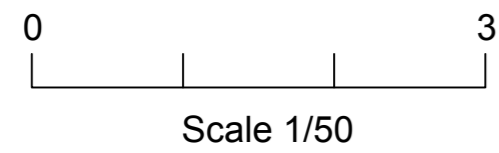

Client	Title	Scale	<b>WAVENEY BESPOKE</b> <small>ARCHITECTURAL &amp; DESIGN SPECIALISTS</small>
Phil & Tam Driver	Existing Elevations	1/50 @ A2	
Address		Drawing number	
3 Chapel Cottage Withersdale Street Mendham Suffolk	3021 - KD - 01	Drawing Date	
		09/05/23	Drawn by
			BIJ