


PROPOSED ROOF PLAN (SCALE - 1:50)

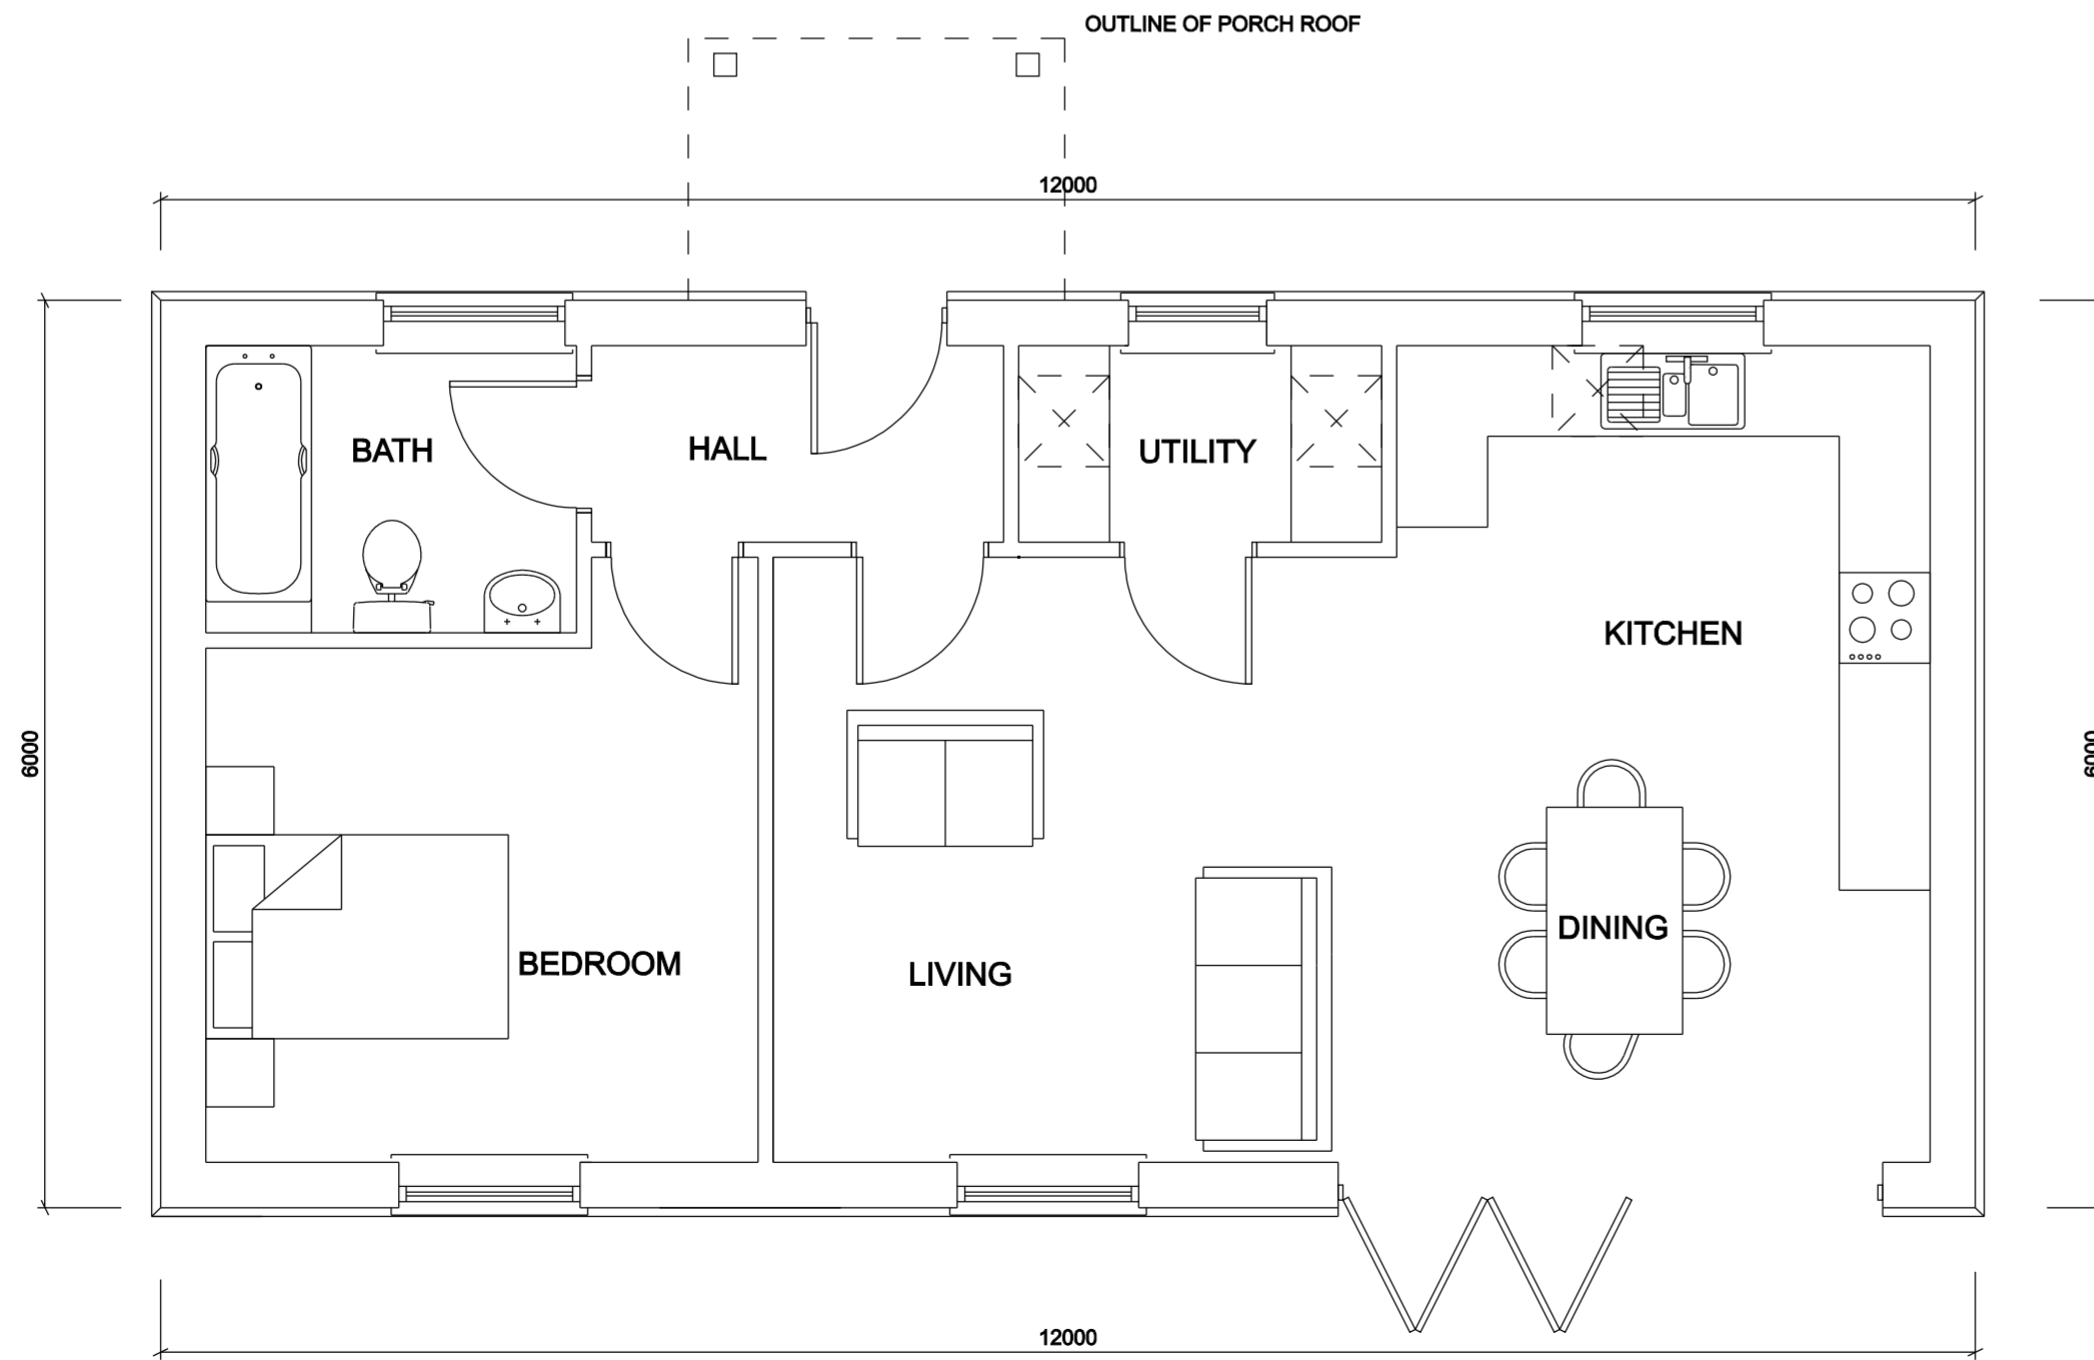

PROPOSED FLOOR PLAN (SCALE - 1:50)

REV A 03/05/2023 BUILDING DESIGN AMENDED

revision	date	amendment

Client:  
**FARMSIDE**  
**SHOTLEY IPSWICH SUFFOLK IP9 1EY**

Drawing Title:  
**PROPOSED FLOOR PLAN AND ROOF PLAN**

Scale:	Drawing No:	Date
AS SHOWN @ A2	E.1888 - 23 - 31 A	JANUARY 2023

**Richard Edwards Associates**  
**Building Surveyors**

Tel : 01277 356877  
 Mobile : 07714 324285  
 Email : redwardsassoc@aol.com  
 Web : www.redwardsassoc.co.uk

**RICS**

The Studio Ivy Hill Writtle Road Margarettng Essex CM4 0EH

Work to figured dimensions only. This drawing is copyright of Richard Edwards Associates and should only be reproduced with their express permission.