



CONTRACTORS MUST CHECK ALL DIMENSIONS  
ONLY WORK FROM FIGURED DIMENSIONS  
DISCREPANCIES MUST BE REPORTED IMMEDIATELY TO THE ARCHITECT TO  
AWAIT INSTRUCTIONS BEFORE PROCEEDING  
**IF IN DOUBT - ASK**


DATE | REVISION

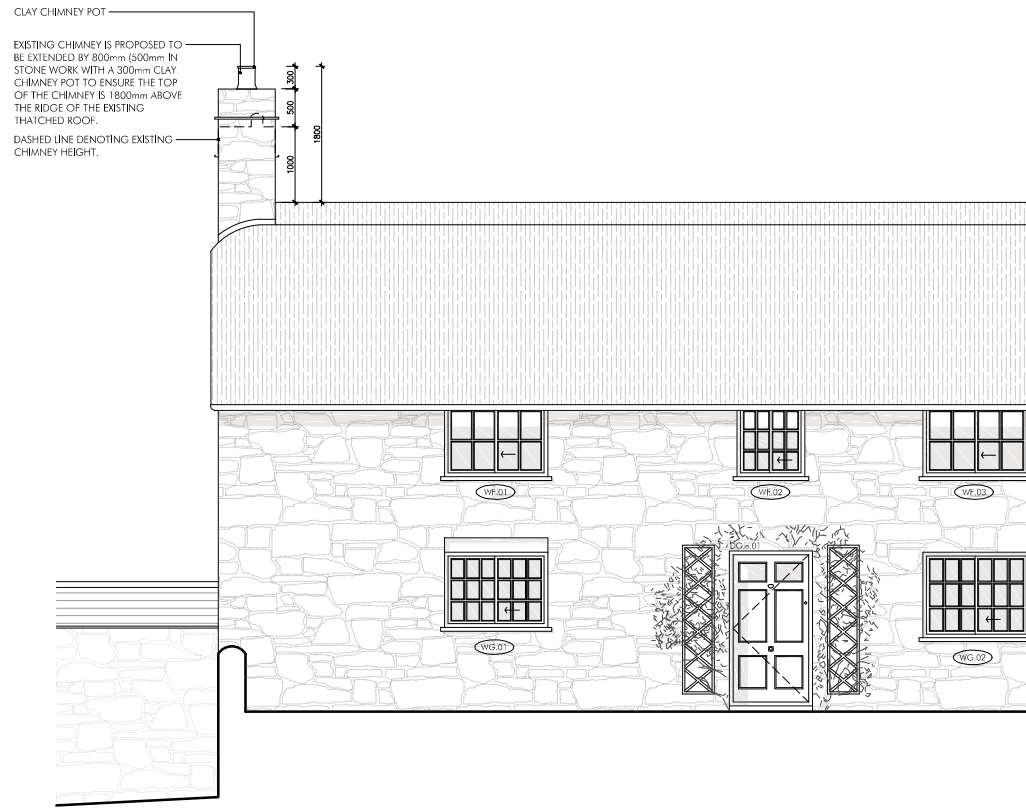

PROPOSED NORTH WEST ELEVATION

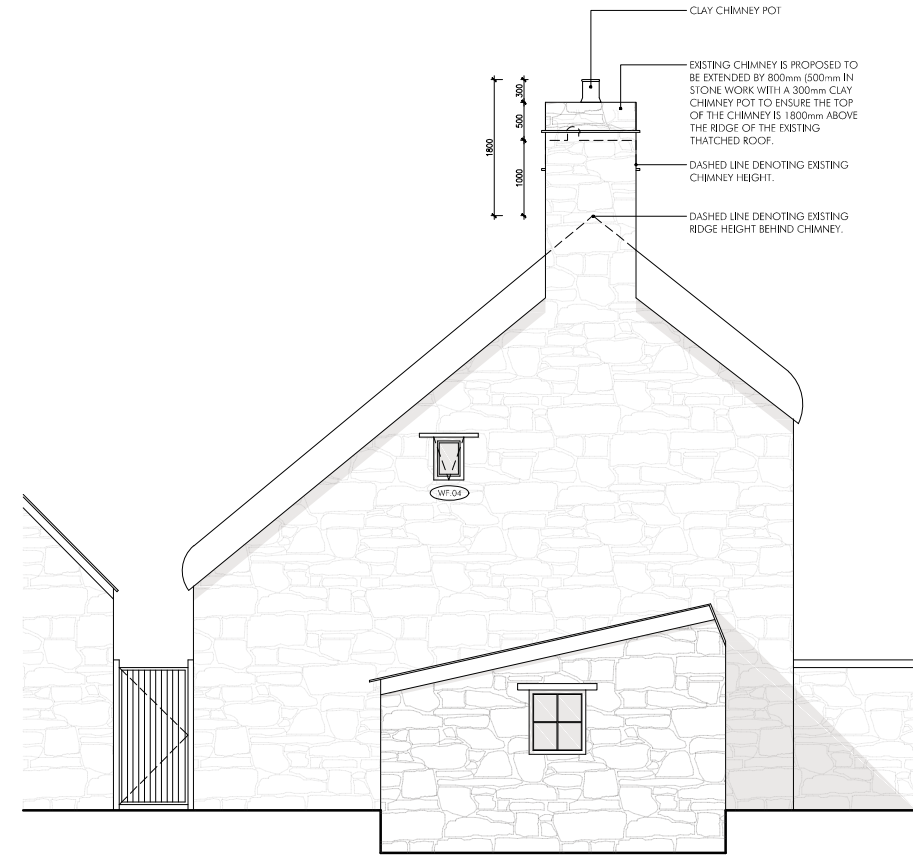


PROPOSED NORTH EAST ELEVATION

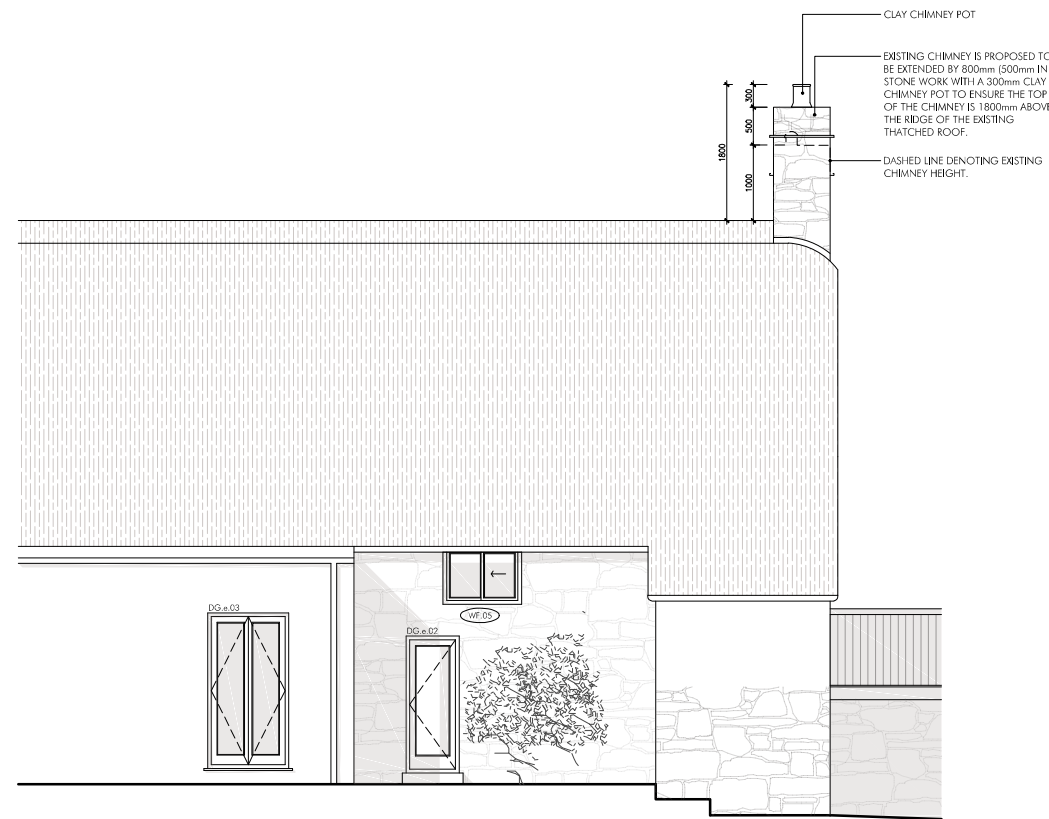

PROPOSED SOUTH EAST ELEVATION

**ELEVATIONS AS PROPOSED**

 

SCALE IN METRES  
1:100 @ A3

**LILLY LEWARNE ARCHITECTS**

No.1 Victoria Wharf, Melpas Road, Truro, Cornwall, TR1 1QH  
T: 01872 261000 E: architects@lillylewarne.co.uk  
www.lillylewarne.co.uk

CLIENT EMILY DOHERY  
PROJECT PROPOSED ALTERATIONS TO EXISTING CHIMNEY  
CHURCH COTTAGE  
CHURCH COVE, LIZARD, TR12 7PH  
DRAWING ELEVATIONS AS PROPOSED

SCALE: 1:100@A3 DIRECTOR: JSM  
DRAWN: DC CHECKED: PC

DRAWING STATUS **PLANNING** DATE MAY 2023

PROJECT NUMBER STAGE DRAWING NUMBER REVISION  
**23020.3.004**

© LILLY LEWARNE PRACTICE 2023