
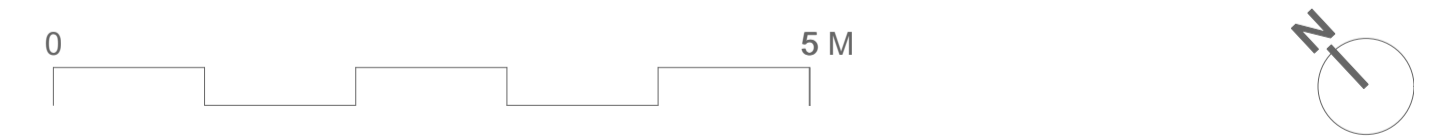


Rev	Date	By	Description
-----	------	----	-------------

**Lean Park Farm - Farmhouse**  
 Existing First Floor  
 Conversion of bedroom into bathroom  
 1:100 @ A3 / 1:50 @ A1

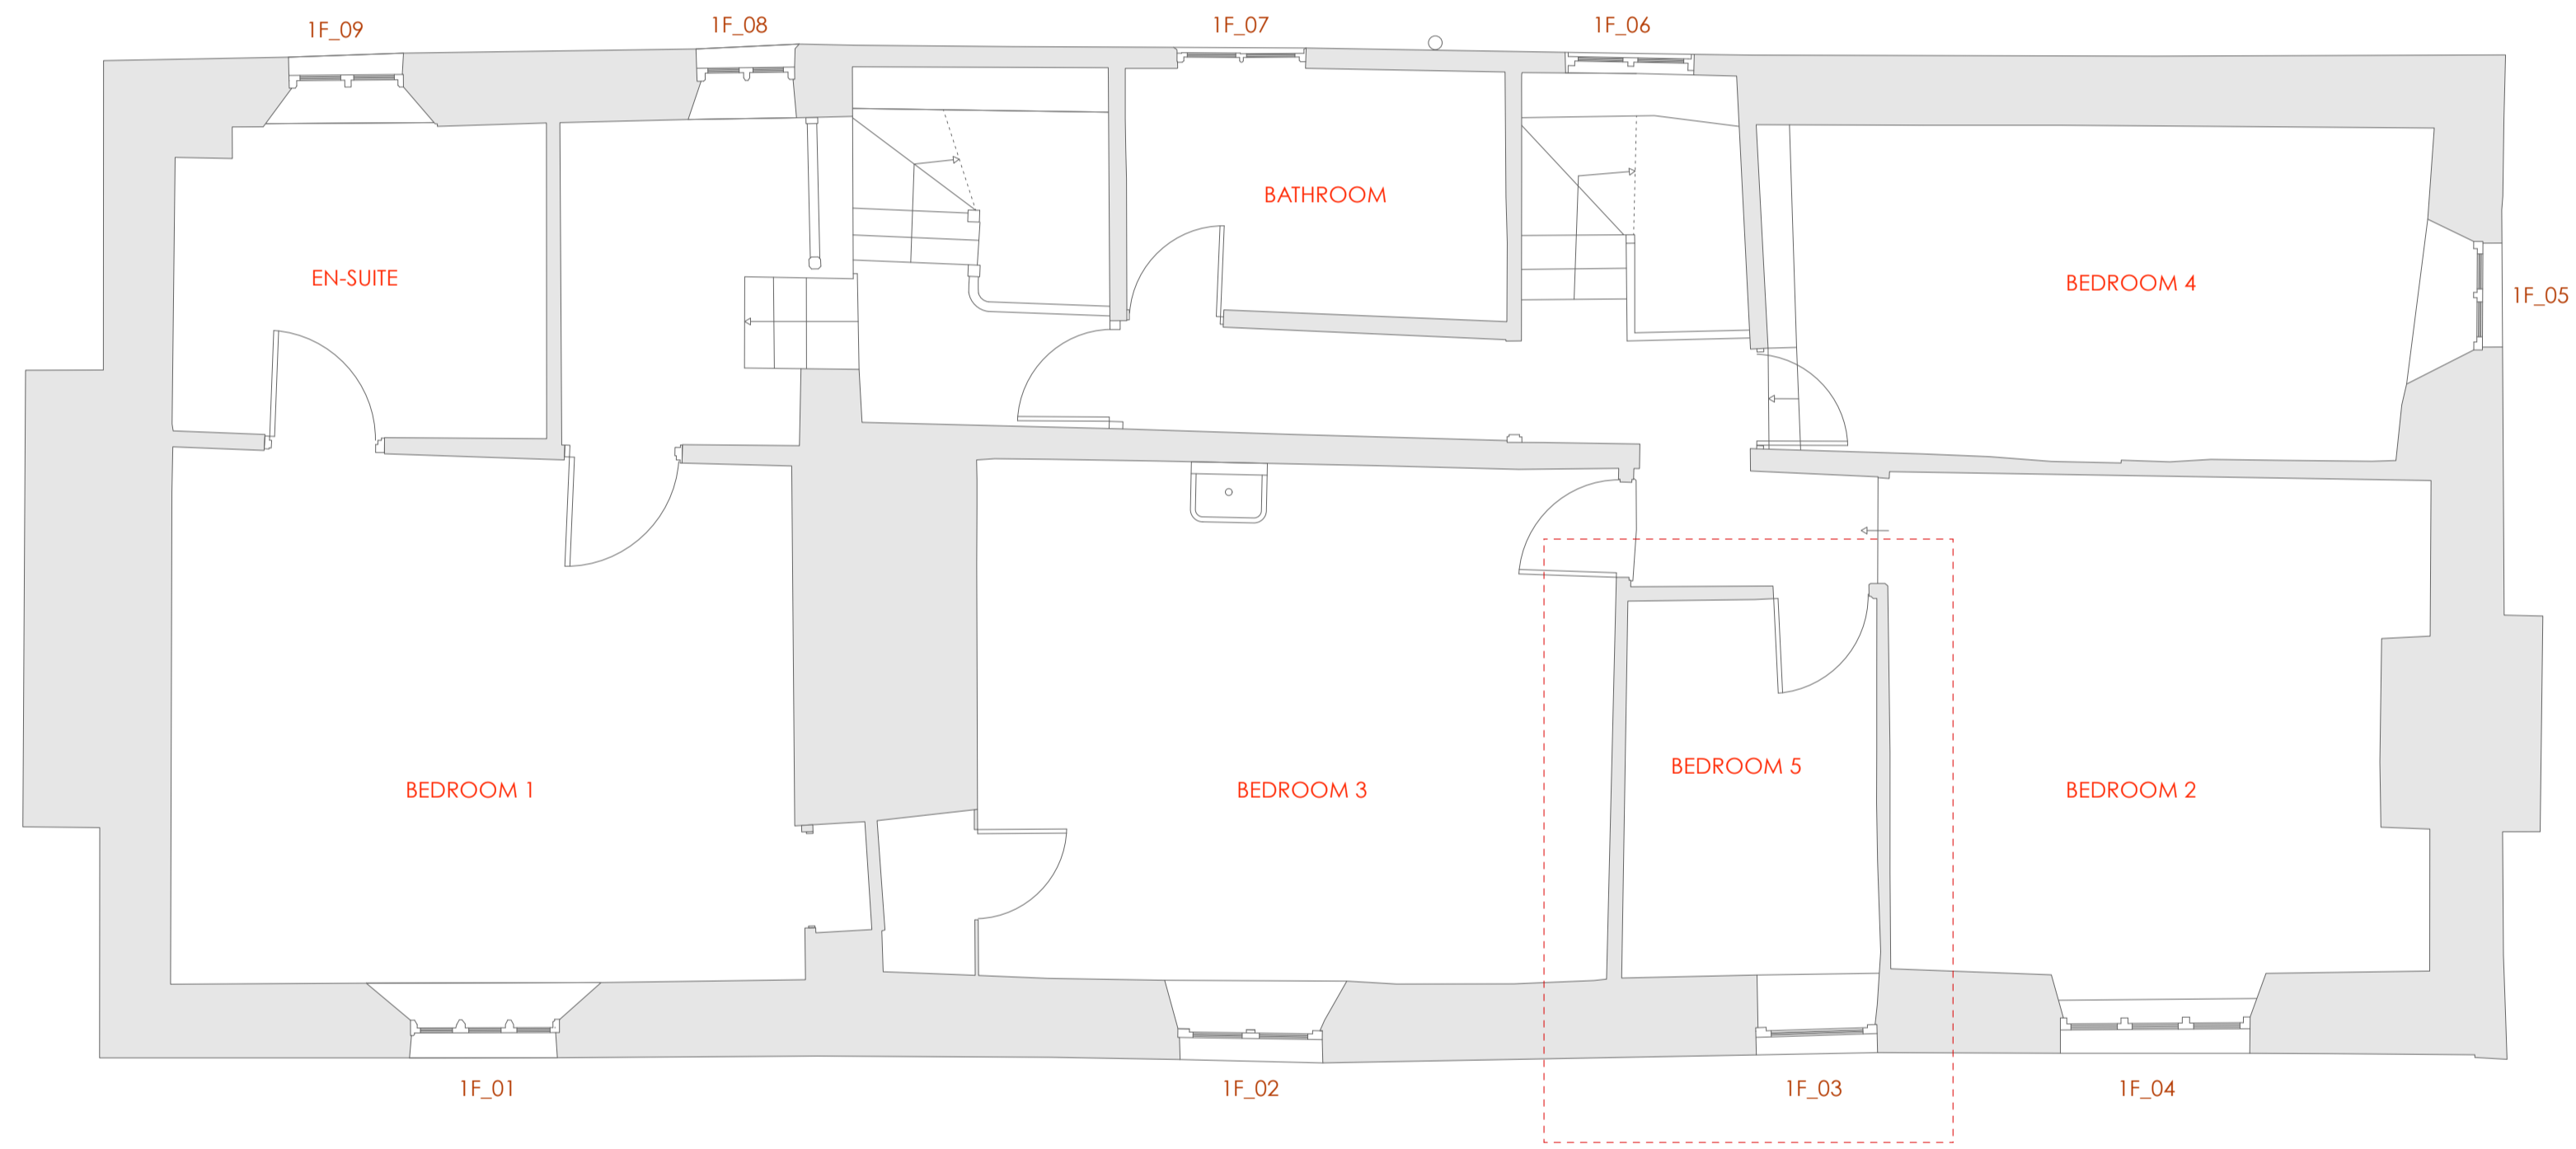

# KAST ARCHITECTS



Project <b>Lean Park Farm - Farmhouse</b> PL14 3QD	Date <b>19/04/2023</b>	Drawing Number <b>2302 0 0101</b>	Amendment
Client <b>Mrs and Mr Hurley</b>	Drawn <b>NS</b>	Checked <b>NJ</b>	Status <b>Information</b>
Drawing <b>Existing First Floor</b> <b>Conversion of bedroom into bathroom</b>	Scale @ A1 <b>1:50</b>	Scale @ A3 <b>1:100</b>	RIBA Work Stage <b>0</b>

This drawing is not for construction purposes.

www.kastarchitects.com  
 info@kastarchitects.com  
 68 Lemon Street, Tunst, Cornwall, TR1 2PH  
 copyright Kast Architects Limited - all rights reserved

Rev	Date	By	Description
-----	------	----	-------------

**Lean Park Farm - Farmhouse**  
 Proposed First floor  
 Conversion of bedroom into bathroom  
 1:100 @ A3 / 1:50 @ A1

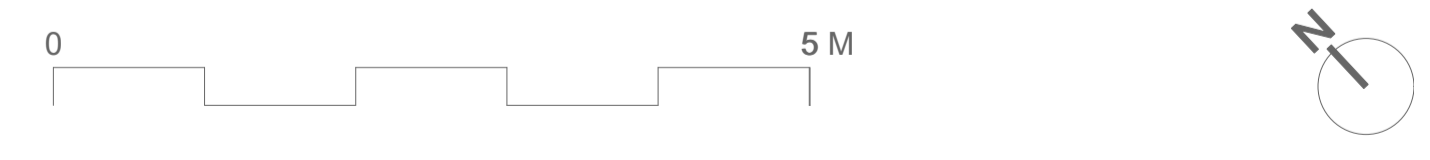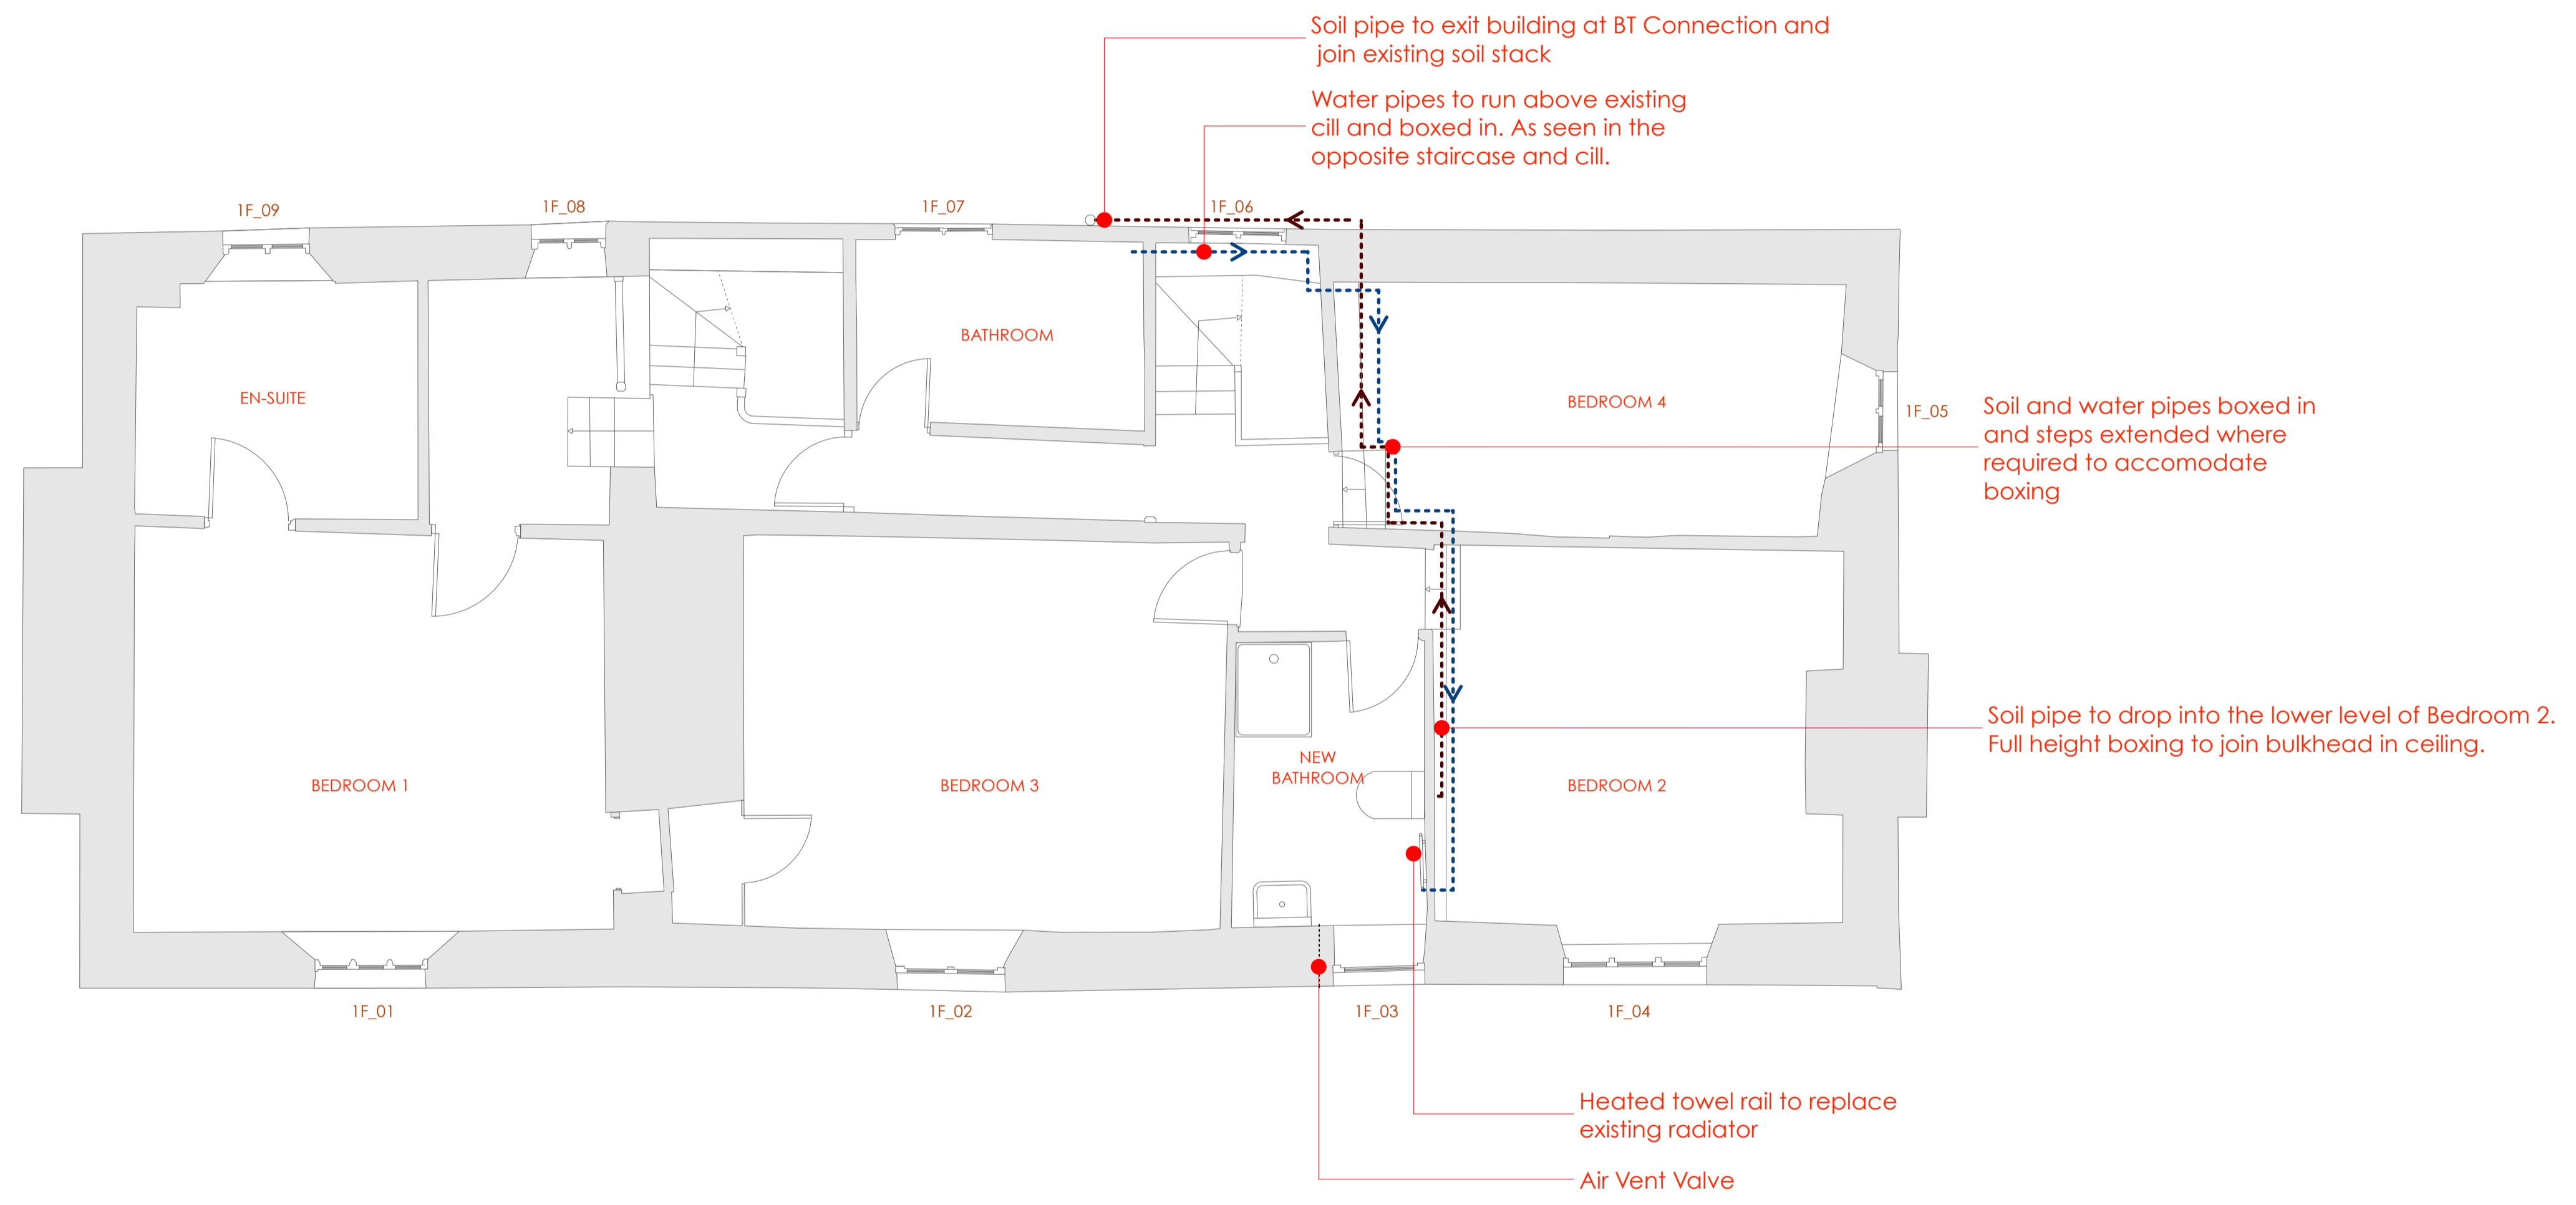

# KAST ARCHITECTS

Project <b>Lean Park Farm - Farmhouse</b> PL14 3QD	Date <b>21/04/2023</b>	Drawing Number <b>2302 0 0102</b>	Amendment
Client <b>Mrs and Mr Hurley</b>	Drawn <b>NS</b>	Checked <b>NJ</b>	Status <b>Information</b>
Drawing <b>Proposed First floor</b> <b>Conversion of bedroom into bathroom</b>	Scale @ A1 <b>1:50</b>	Scale @ A3 <b>1:100</b>	RIBA Work Stage <b>0</b>

This drawing is not for construction purposes.


www.kastarchitects.com  
 info@kastarchitects.com  
 68 Lemon Street, Tisbury, Cornwall, TR12 2PH  
 copyright Kast Architects Limited - all rights reserved

Rev	Date	By	Description
-----	------	----	-------------


**Lean Park Farm - Farmhouse**

Existing Elevations

1:100 @ A3 / 1:50 @ A1

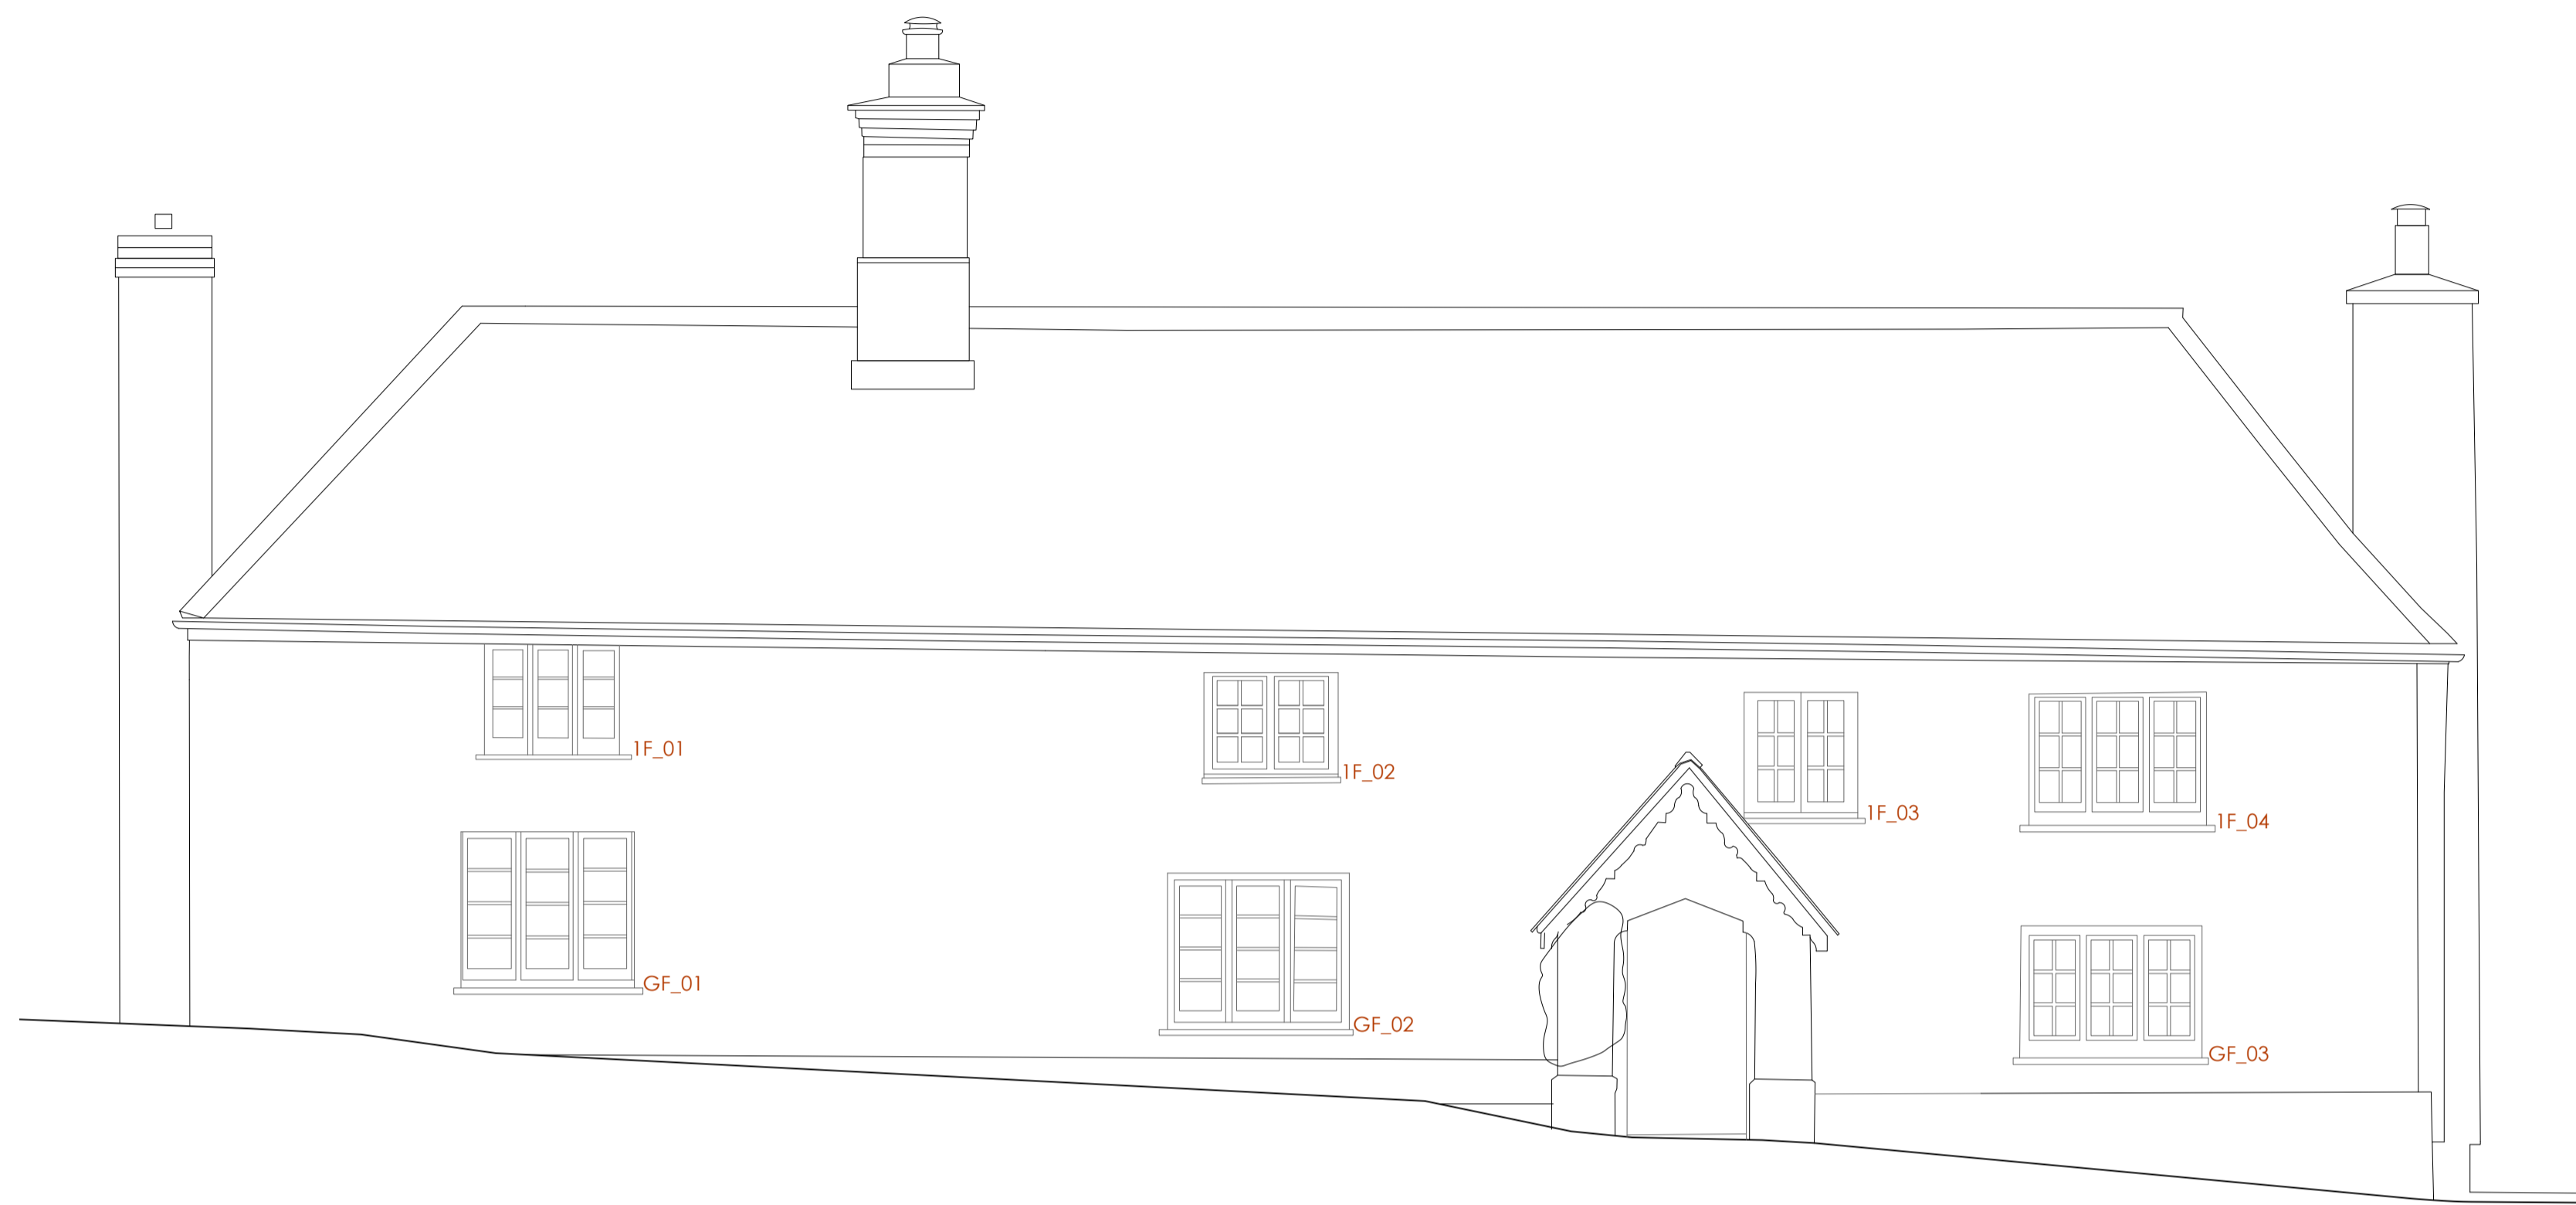

EST ELEVATION

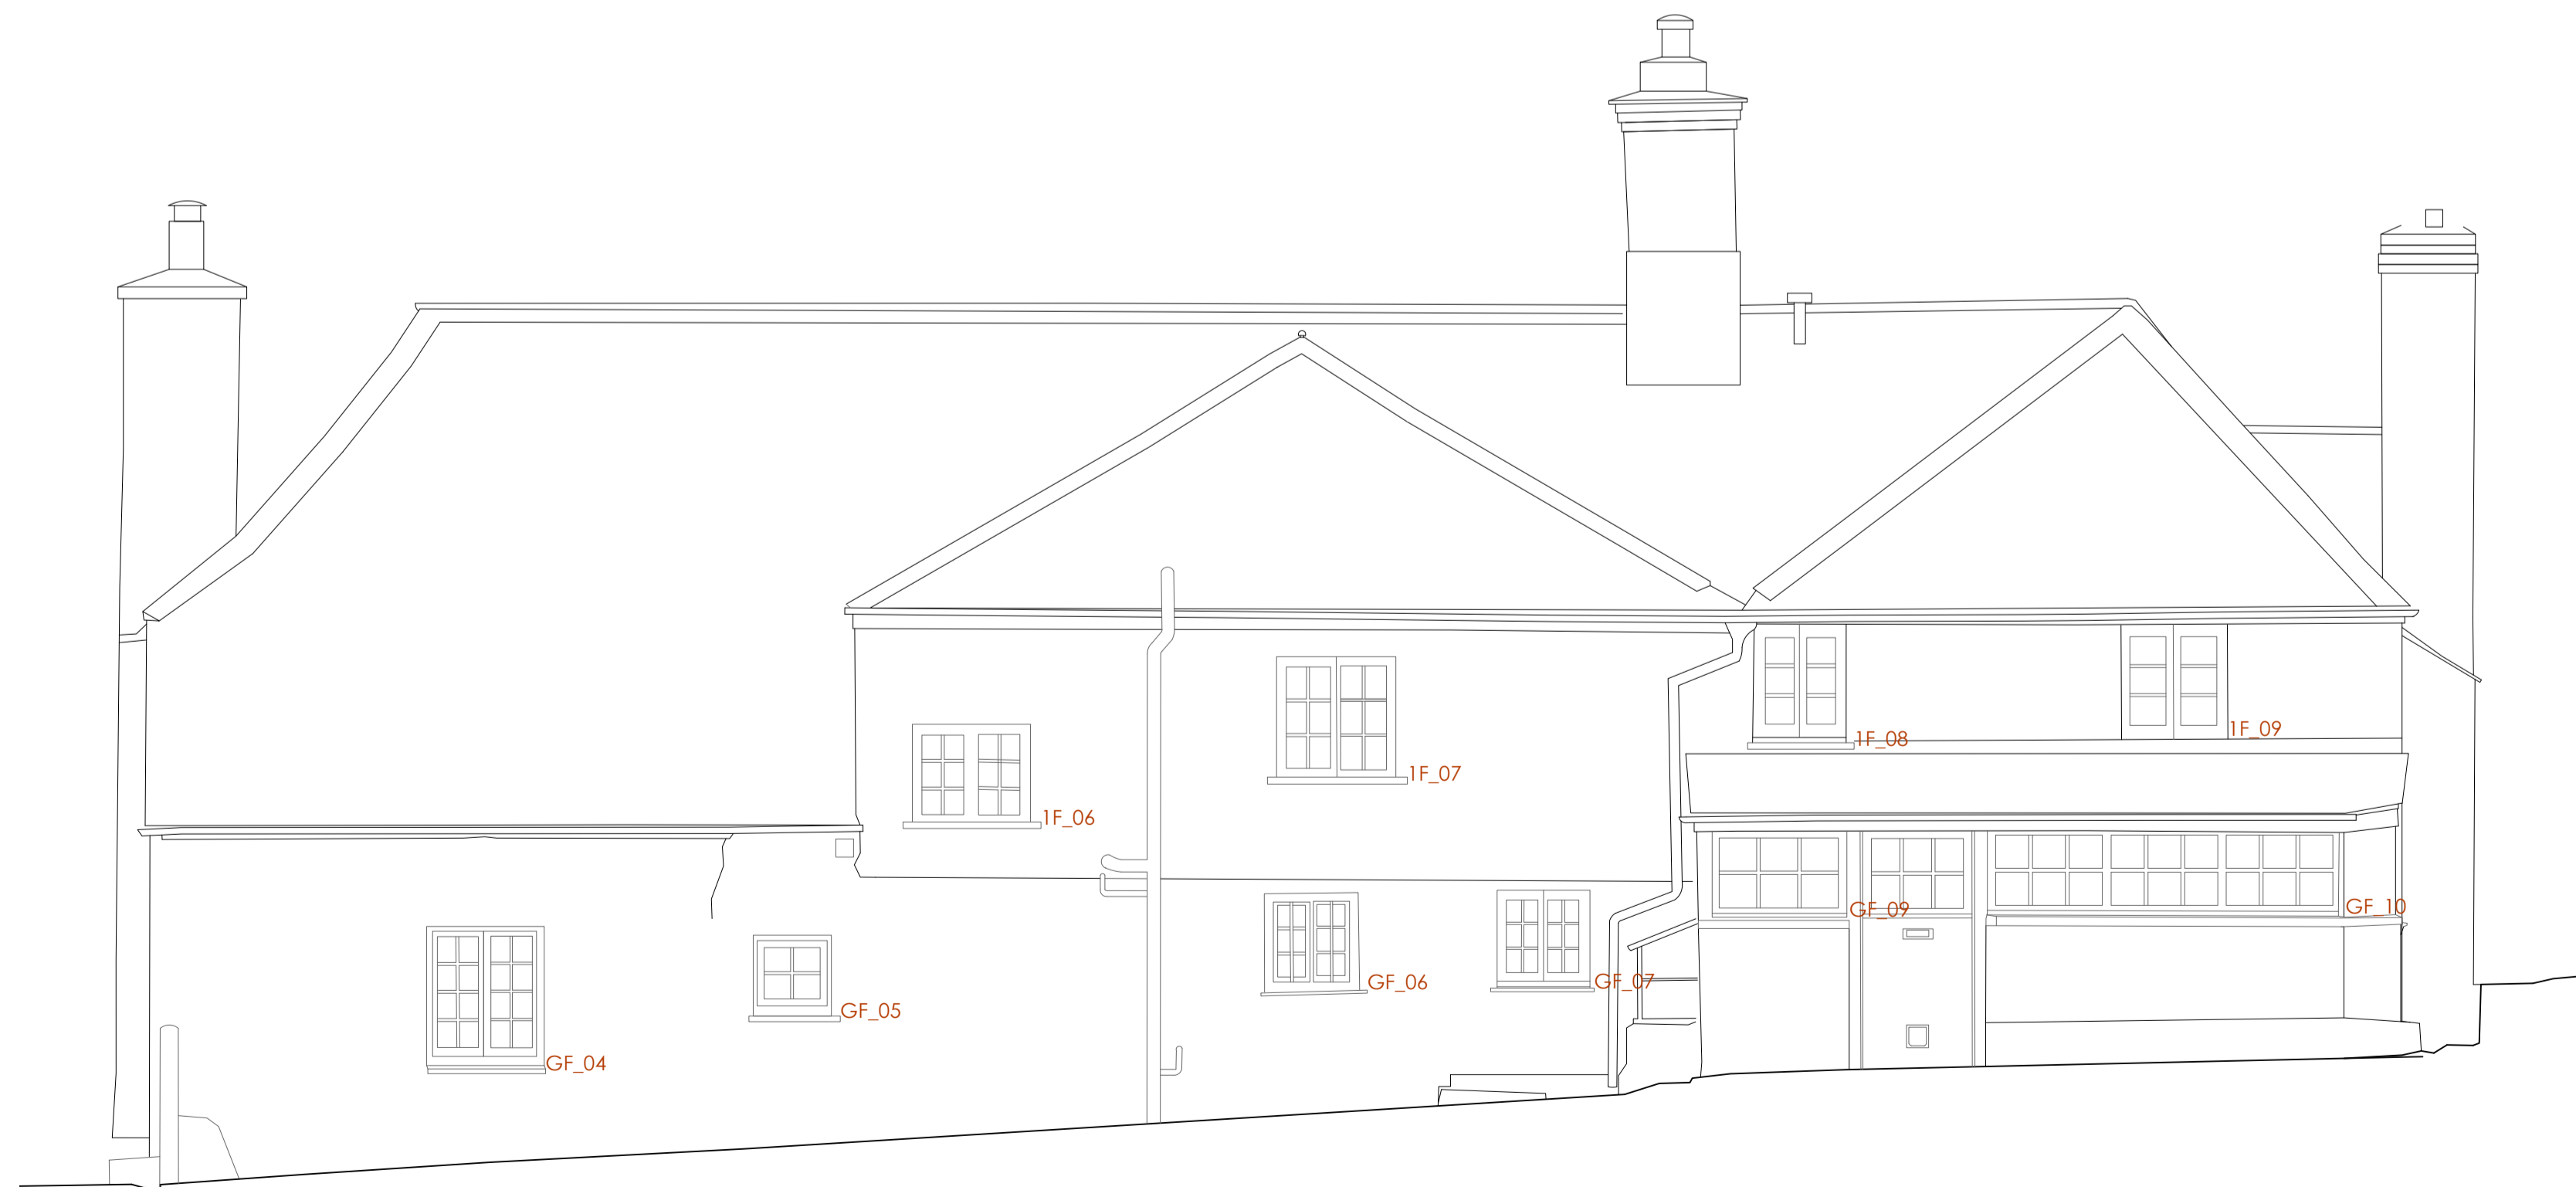

WST ELEVATION




**KASTARCHITECTS**

Project <b>Lean Park Farm - Farmhouse</b> PL14 3QD	Date <b>19/04/2023</b>	Drawing Number <b>2302 0 0301</b>	Amendment
Client <b>Mrs and Mr Hurley</b>	Drawn <b>NS</b>	Checked <b>NJ</b>	Status <b>Information</b>
Drawing <b>Existing Elevations</b>	Scale @ A1 <b>1:50</b>	Scale @ A3 <b>1:100</b>	RIBA Work Stage <b>0</b>


Rev	Date	By	Description
-----	------	----	-------------

**Lean Park Farm - Farmhouse**  
Proposed Elevations

1:100 @ A3 / 1:50 @ A1

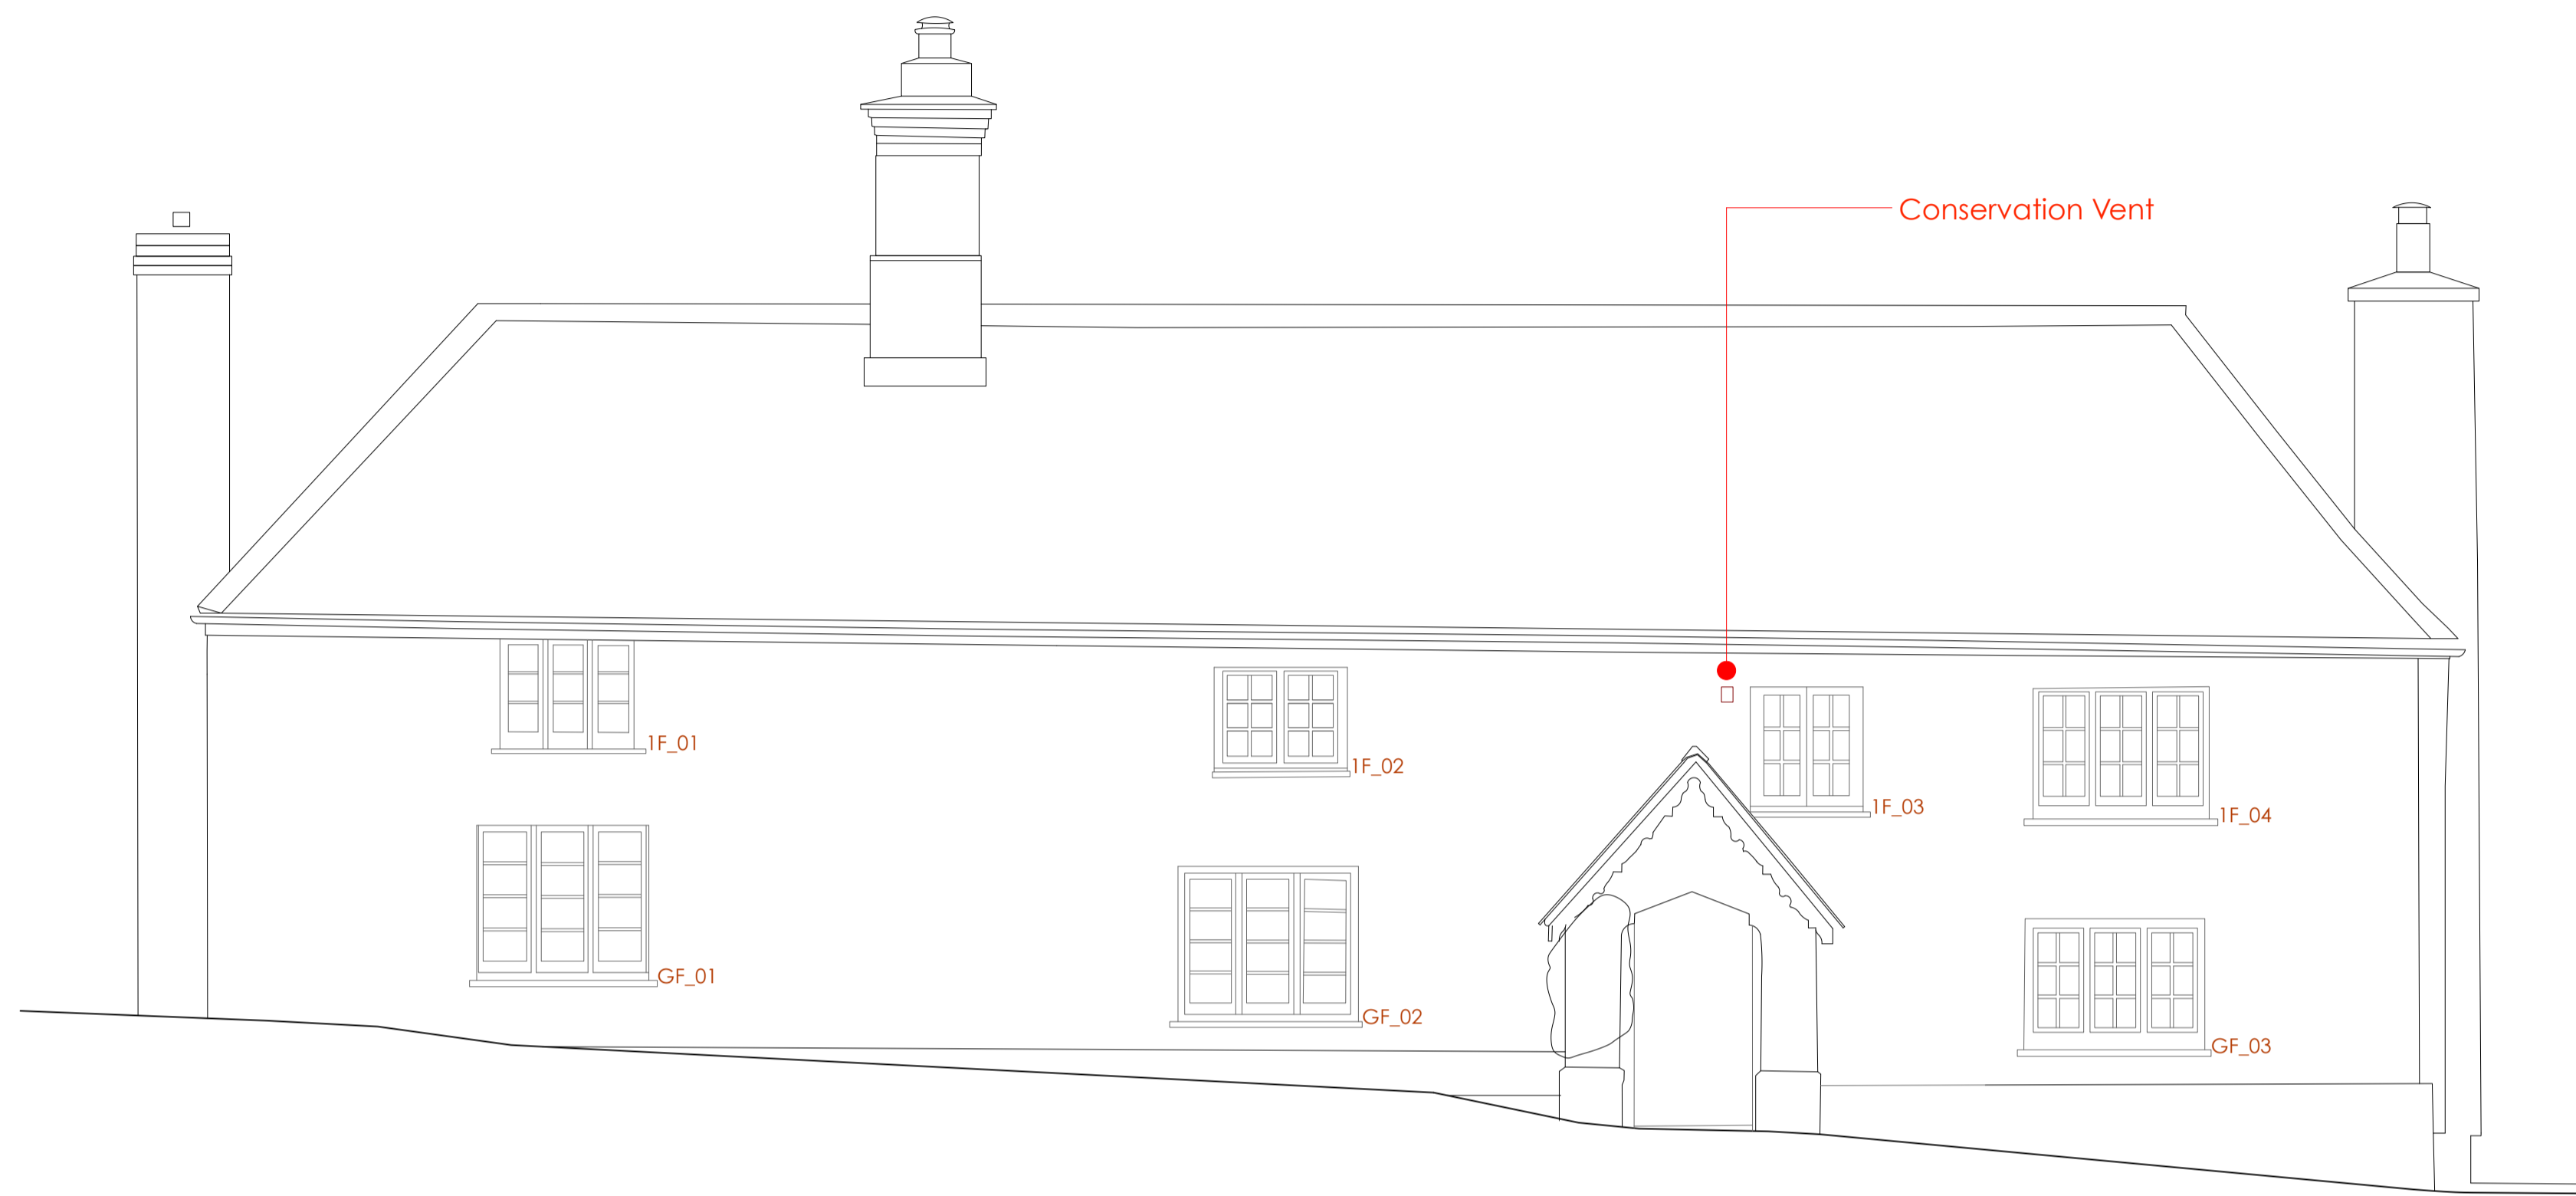

WEST ELEVATION

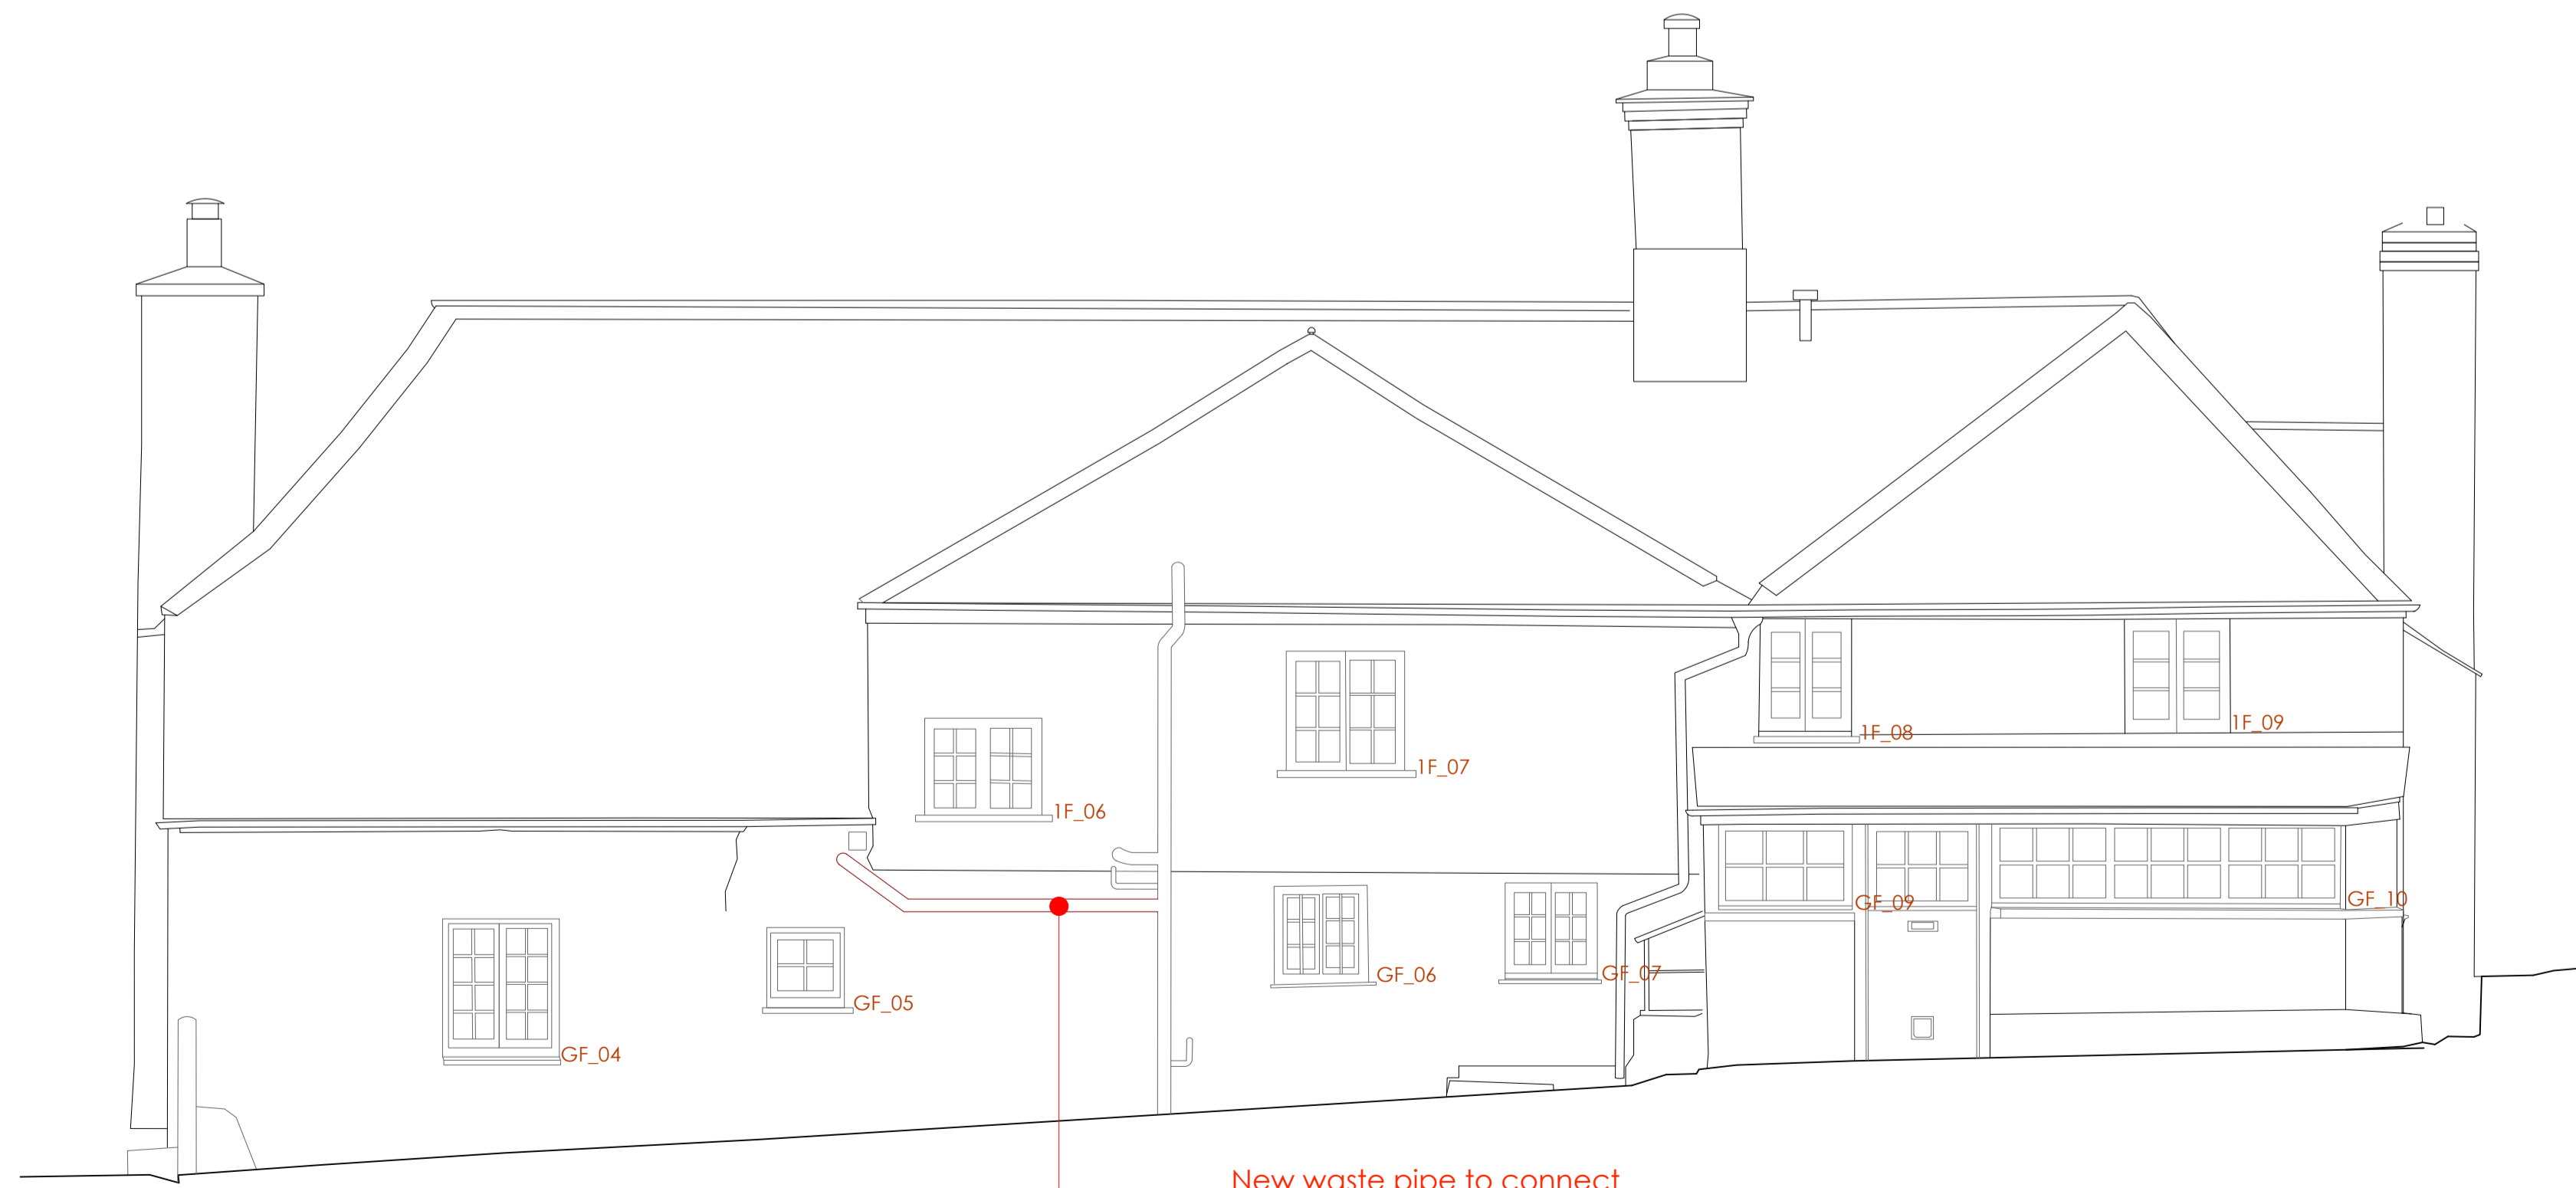

EAST ELEVATION



# KASTARCHITECTS

Project <b>Lean Park Farm - Farmhouse</b> PL14 3QD	Date <b>19/04/2023</b>	Drawing Number <b>2302 0 0302</b>	Amendment
Client <b>Mrs and Mr Hurley</b>	Drawn <b>NS</b>	Checked <b>NJ</b>	Status <b>Information</b>
Drawing <b>Proposed Elevations</b>	Scale @ A1 <b>1:50</b>	Scale @ A3 <b>1:100</b>	RIBA Work Stage <b>0</b>