
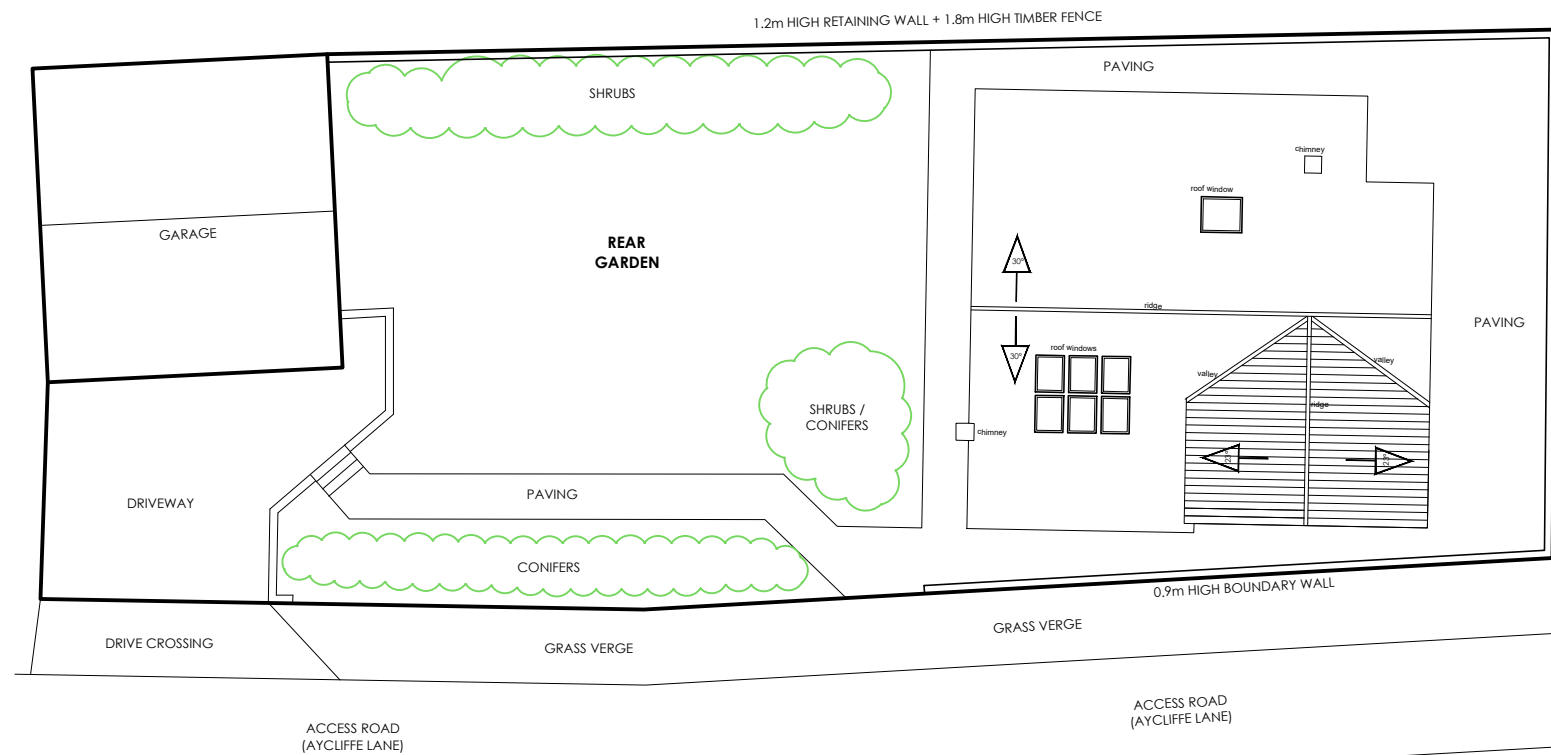


existing site plan

 

proposed site plan

**REED ARCHITECTURE DESIGN LTD**  
 64 JOHN F KENNEDY ESTATE WASHINGTON. NE38 7AJ.  
 TEL : 07817251326

Client:  
 Mr & Mrs Doherty

Job Title:  
 Westview  
 Mordon  
 Stockton-on-Tees TS1 2EY

Drawing Title:  
 Existing and Proposed Site Plans

Scale: 1/100	Date: 30/04/23	Drawn: SVR	Checked:
Job no. 023/06		Drg. no. 005	