



**NOTE:**

Dimensions need to be checked on site by contractor.  
Measurements on drawings may differ to site.


Contractor must check and confirm all boundary lines on site prior to any works commencing on site.

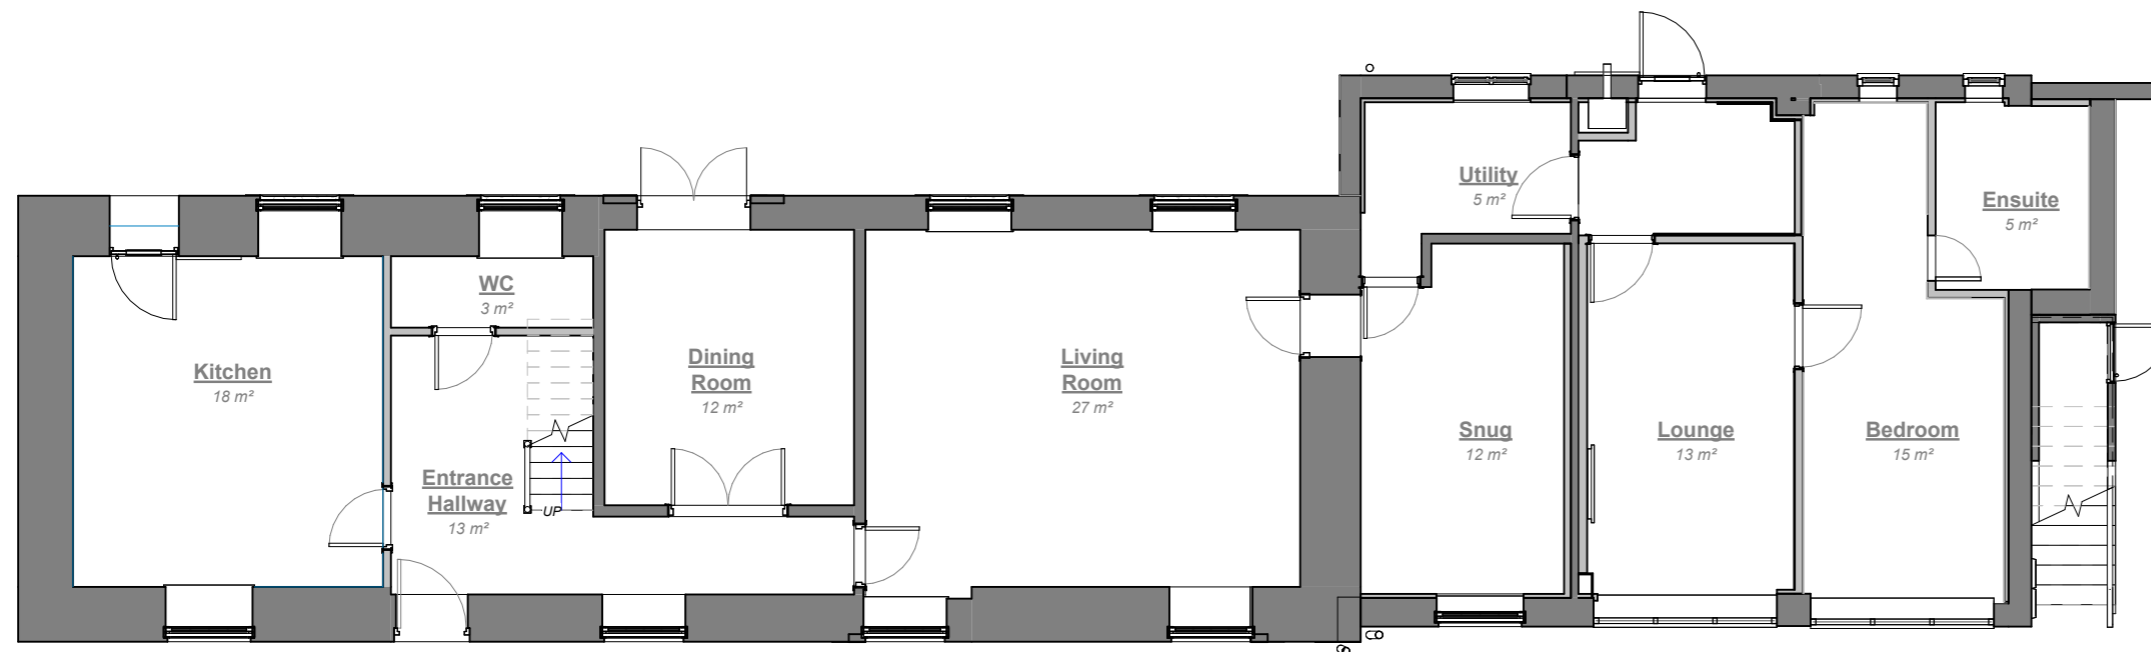

1 Existing Ground Floor Plan  
03.A3 1 : 100

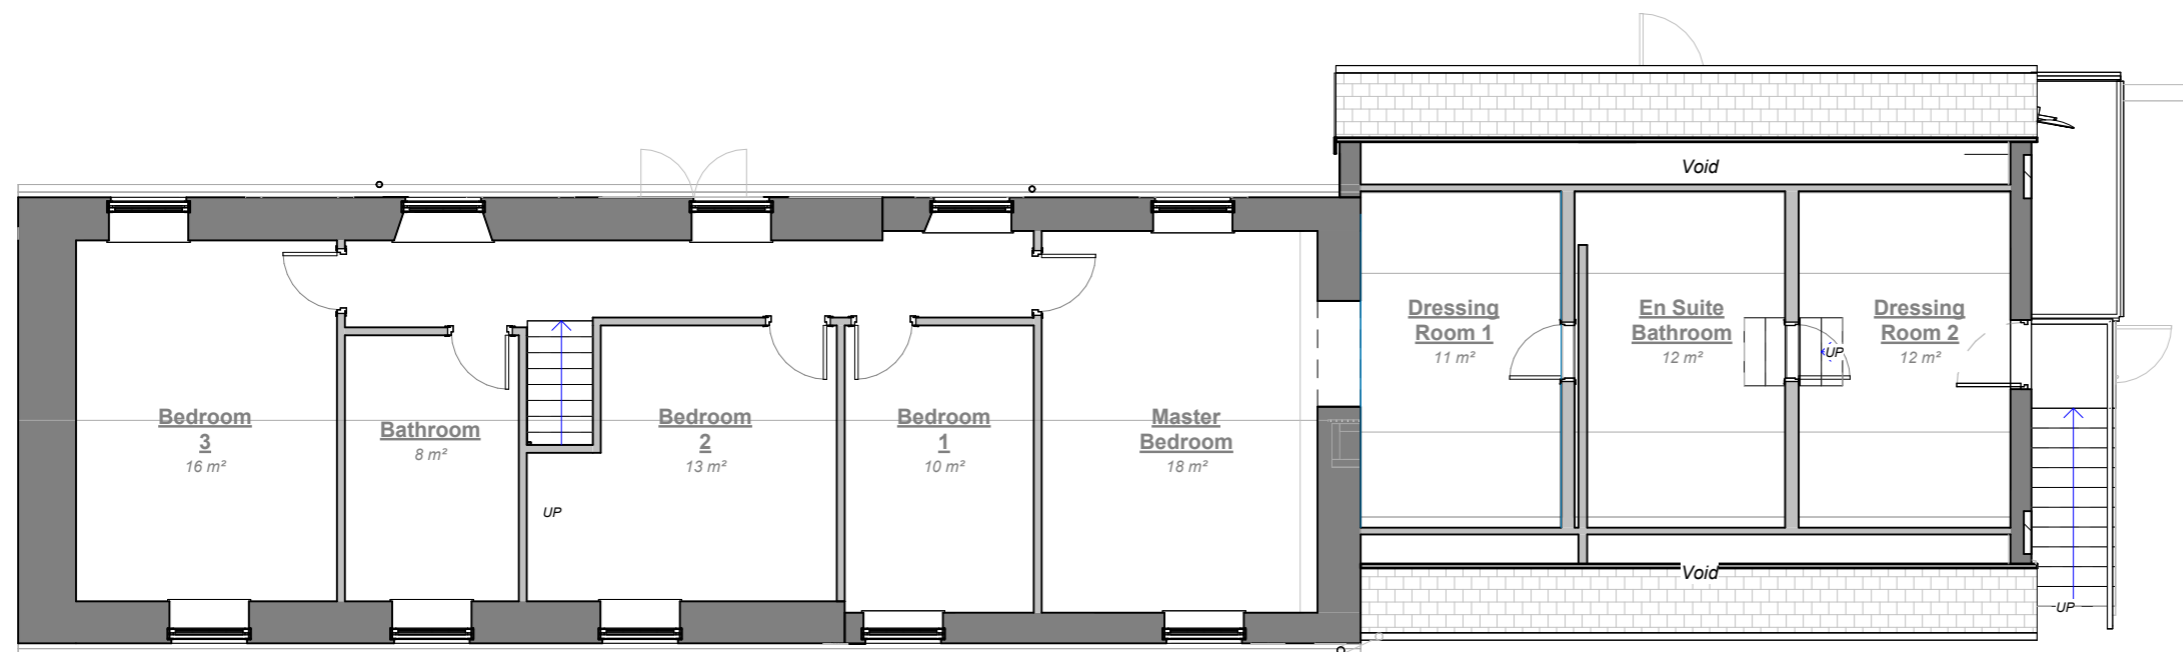

2 Existing First Floor Plan  
03.A3 1 : 100

 

IF IN ANY DOUBT PLEASE ASK THE DESIGNER FOR CLARIFICATION  
DO NOT SCALE FROM DRAWINGS. ALL DIMENSIONS TO BE CHECKED ON SITE  
THE COPYRIGHT FOR THESE DRAWINGS REMAINS THE PROPERTY OF CHA.  
THEY MUST NOT BE REPRODUCED IN ANY WAY WITHOUT CHA'S PRIOR WRITTEN CONSENT



BUILDING SURVEYORS • STRUCTURAL ENGINEERS • ARCHITECTURAL SERVICES  
1 Fore Street tel 01434 603322 mail@crawfordhiggins.com  
NE46 1ND - HEXHAM fax 01434 601156 www.crawfordhiggins.com

SCALE: 1:100 DATE: 24/04/2023 15:10:20 DESIGN: GIW DRAWN: GIW CHK/AP D: -

DRAWING NUMBER: 03.A3 PROJECT NUMBER: 13555 STAGE: Preliminary Sheet Size: A3

CLIENT: Dr Edward Jankowski

PROJECT ADDRESS: The Old Farmhouse,  
West High House Farm,  
Morpeth  
NE61 2YT

PROJECT: Proposed Kitchen  
Extension Option 1

SHEET NAME: Existing Floor Plans

REVISION SCHEDULE

No.	Date	Revision Description	By
-----	------	----------------------	----