




1
08.A3 **Proposed Front Elevation**
1 : 100



4
08.A3 **Proposed Left Elevation**
1 : 100



2
08.A3 **Proposed Rear Elevation**
1 : 100

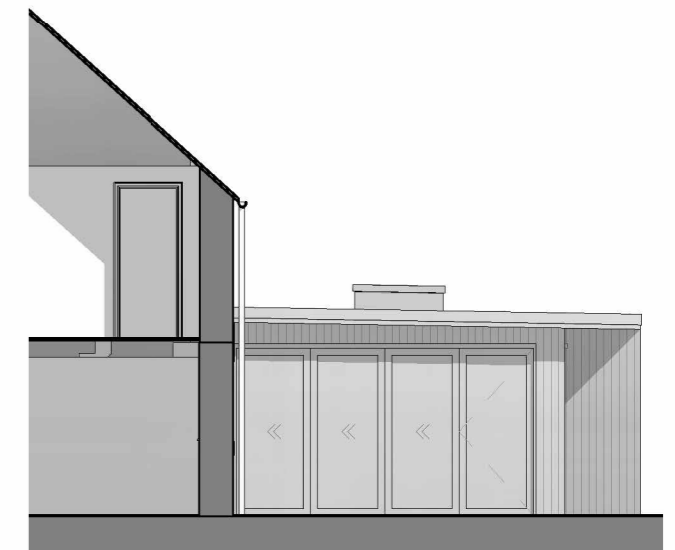

3
08.A3 **Proposed Right Elevation**
1 : 100

CHA CRAWFORD
HIGGINS
ASSOCIATES

BUILDING SURVEYORS • STRUCTURAL ENGINEERS • ARCHITECTURAL SERVICES
1 Fore Street tel 01434 603322 mail@crawfordhiggins.com
NE46 1ND - HEXHAM fax 01434 601156 www.crawfordhiggins.com

SCALE: 1:100 DATE: 24/04/2023 15:10:27 DESIGN: CS DRAWN: CS CHK/AP D: GIW

DRAWING NUMBER: 08.A3 PROJECT NUMBER: 13555 STAGE: Preliminary Sheet Size: A3

IF IN ANY DOUBT PLEASE ASK THE DESIGNER FOR CLARIFICATION
DO NOT SCALE FROM DRAWINGS. ALL DIMENSIONS TO BE CHECKED ON SITE
THE COPYRIGHT FOR THESE DRAWINGS REMAINS THE PROPERTY OF CHA.
THEY MUST NOT BE REPRODUCED IN ANY WAY WITHOUT CHA'S PRIOR WRITTEN CONSENT

CLIENT: **Dr Edward Jankowski**

PROJECT ADDRESS: **The Old Farmhouse,
West High House Farm,
Morpeth
NE61 2YT**

PROJECT: **Proposed Kitchen
Extension Option 1**

SHEET NAME: **Proposed Elevations**

REVISION SCHEDULE

No.	Date	Revision Description	By
-----	------	----------------------	----