

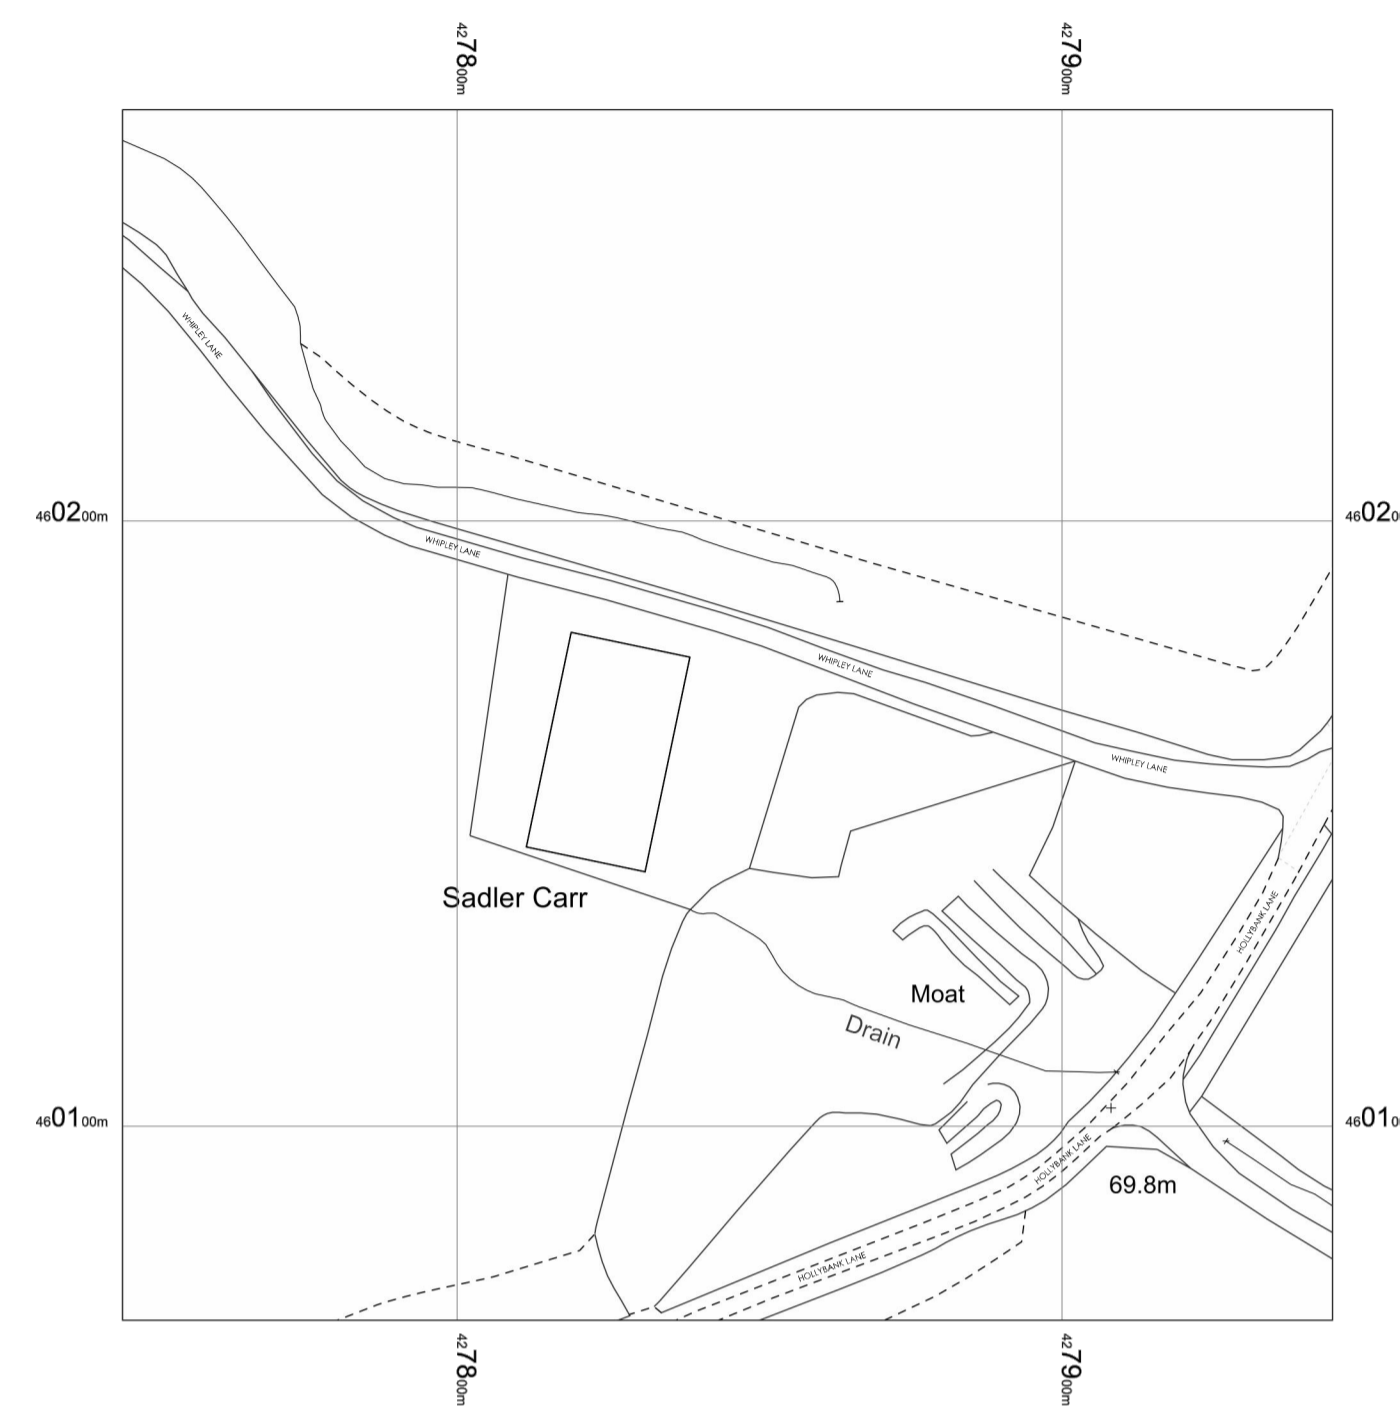


- Notes**
1. Do not scale drawing. If in doubt contact Harrogate Architectural
  2. All dimensions are in millimeters unless noted otherwise
  3. Not for construction unless otherwise shown
  4. When appropriate, this drawing to be read in conjunction with project specific Designers Risk Assessments, produced in accordance with requirements of Regulation 13 of the Construction (Design and Management) Regulations 1994
  5. The design shown on this drawing is the property of Harrogate Architectural and is not to be used or the drawing copied, communicated or disclosed, in whole or in part, except in accordance with a contract, licence or agreement in writing with Harrogate Architectural
  6. The Party Wall Act 1996 is to be observed and in particular the issuing of written notices to adjoining owners.
  7. All Constructional dimensions given are to be checked on site and any discrepancies are to be notified to Harrogate Architectural without delay.

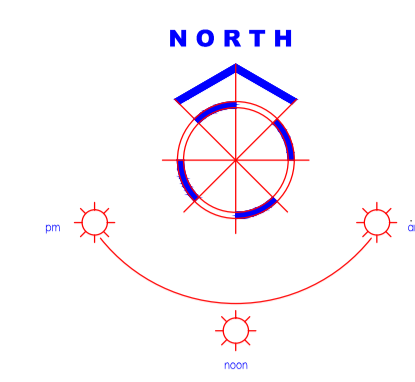

Site Location Plan  
1:1250 SCALE

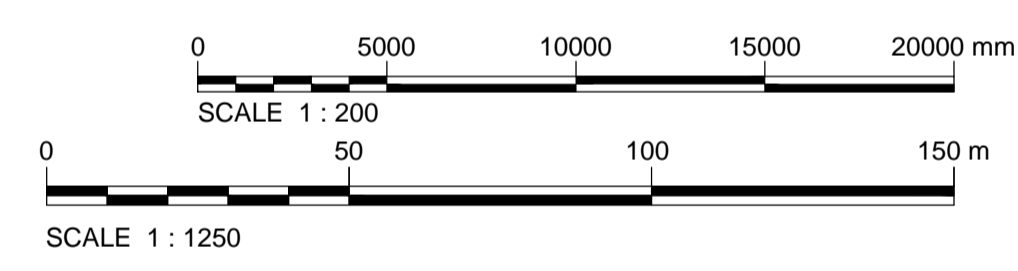

REV.	DATE	DESCRIPTION	DRN.	CKD.




PROJECT  
Mr M Smith, Agricultural Barn  
High Rails Farm  
Whipley Lane  
Ripley  
HG3 3DL

TITLE  
Site and Location Plan

STAGE  
**PLANNING**

JOB No. 23/02/2383	DWG No. 01	REV. -
SCALE 1:200, 1:1250 @ A1	DATE Feb 2023	
DRAWN ASP	CHECKED RT	

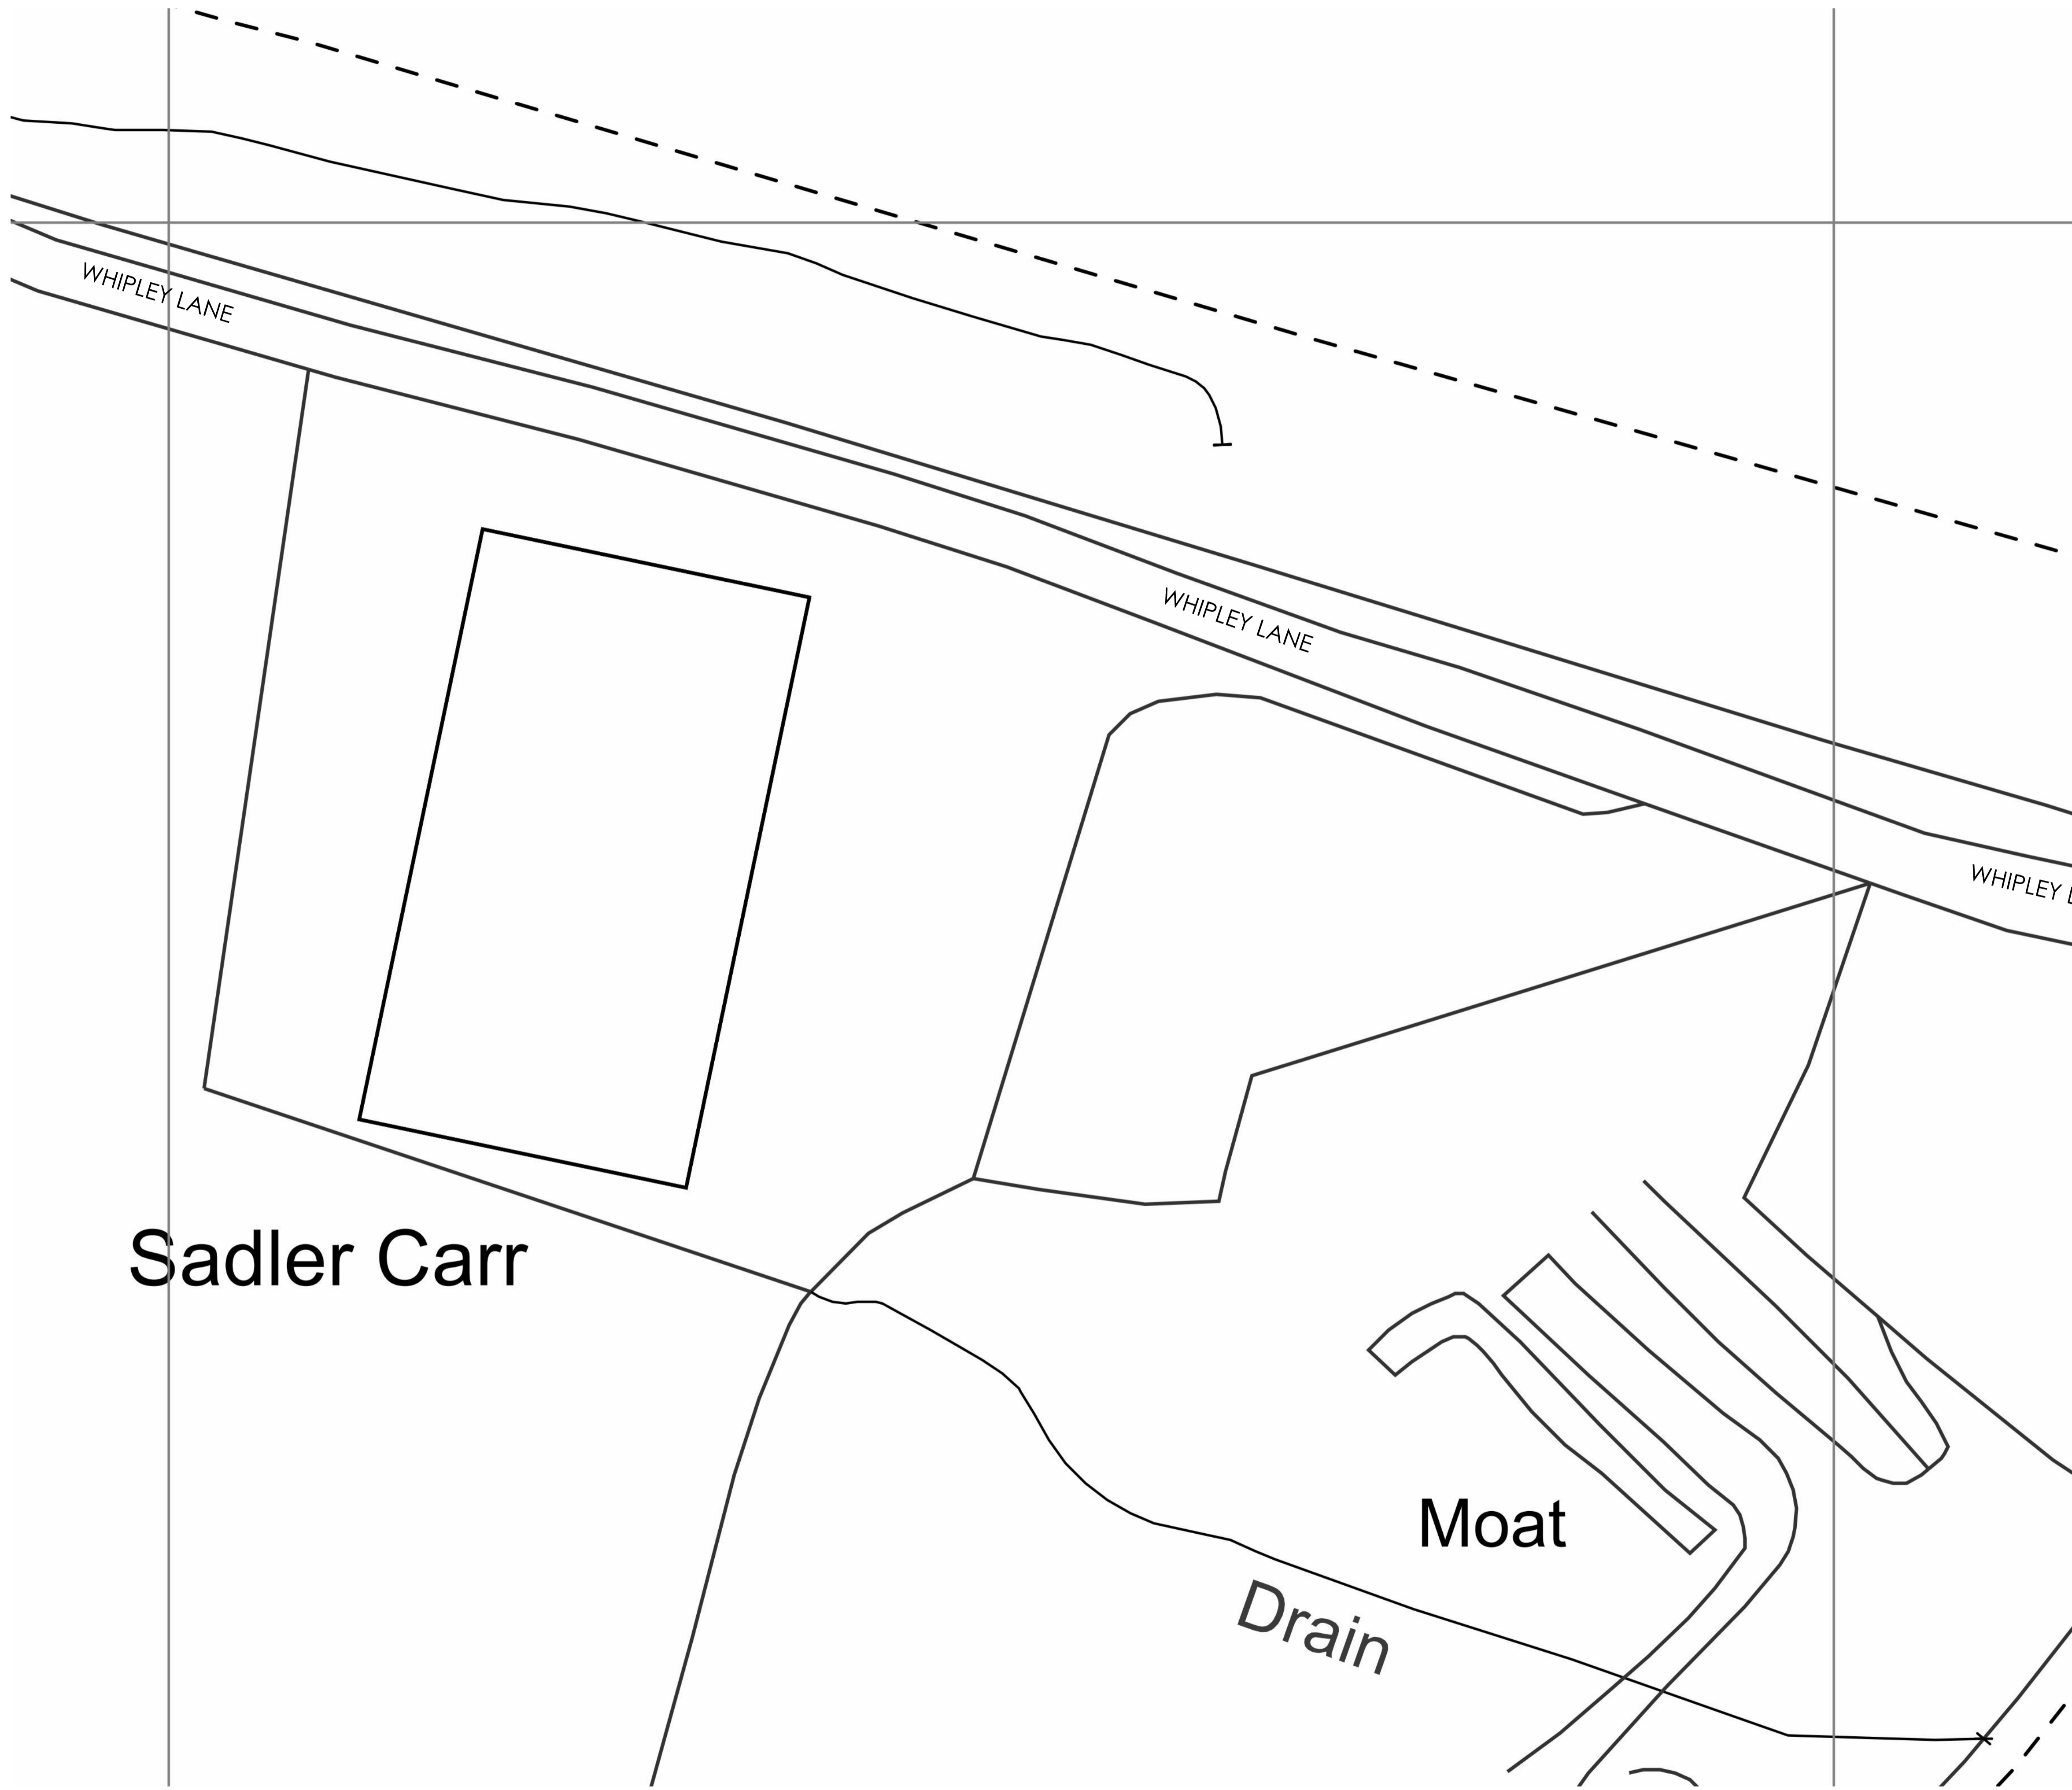

Sadler Carr

Moat

Drain

WHIPLEY LANE

WHIPLEY LANE

WHIPLEY L

Site Plan  
1:200 SCALE