


This line should measure 50mm when printed correctly

This drawing is the copyright of Roberts Limbrick Ltd and should not be reproduced in whole or in part or used in any manner whatsoever without their written permission.

Responsibility is not accepted for errors made by others in scaling from this drawing. Use only figured dimensions and report any discrepancies or omissions to the Architect immediately.

Rev Date By Chk Description

C01 06.04.2023 FG DW First Issue

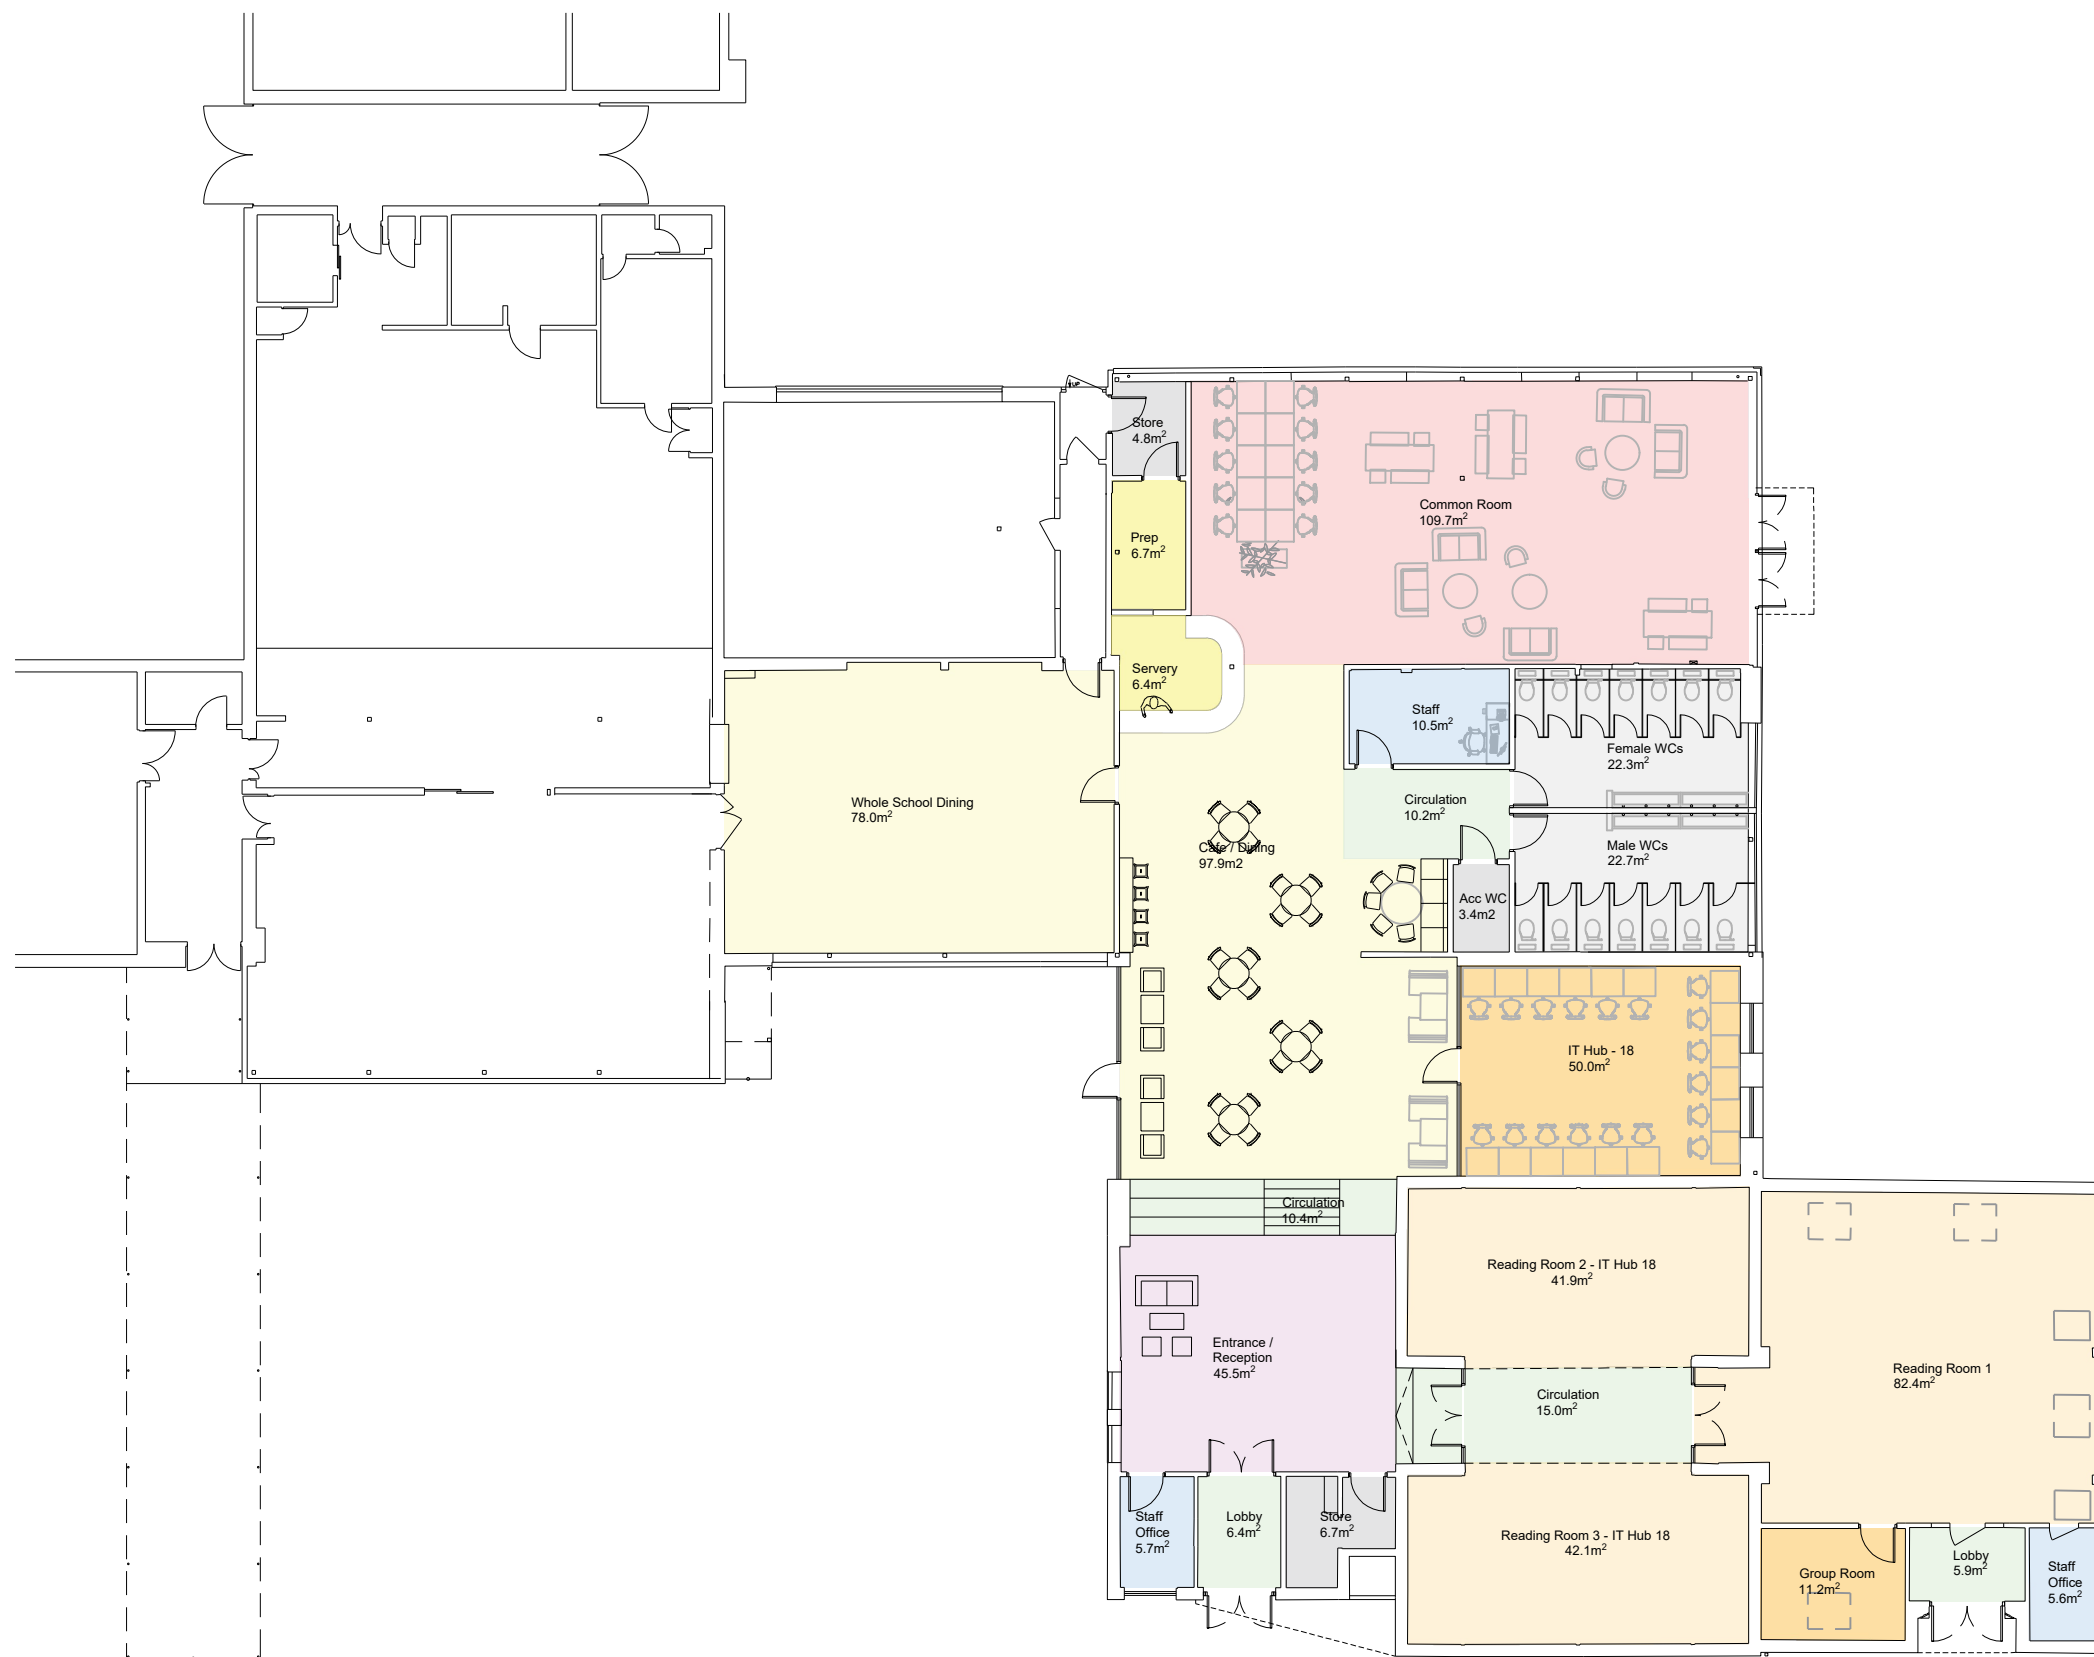

**Roberts Limbrick**

03333 405 500  
mail@robertslimbrick.com  
robertslimbrick.com

Registered Office: England No. 06658029

**Project Name**

Sixth Form Expansion

-

-

**Client Name**

Burford School

-

-

**Drawing Title**

Proposed Floor Plan

-

-

**Scale**

1/200 • A3

**Project No.**

10637

**Status**

A3

**Purpose Of Issue**

Issued for Planning

Project Org Vol Level Form Role  
10637 • RL • XX • 00 • DR • A

**Number**

**P2300**

**Revision**

**C01**

