


This line should measure 50mm when printed correctly

This drawing is the copyright of Roberts Limbrick Ltd and should not be reproduced in whole or in part or used in any manner whatsoever without their written permission.

Responsibility is not accepted for errors made by others in scaling from this drawing. Use only figured dimensions and report any discrepancies or omissions to the Architect immediately.

Rev Date **By** **Chk** **Description**

C01 06.04.2023 FG DW First Issue

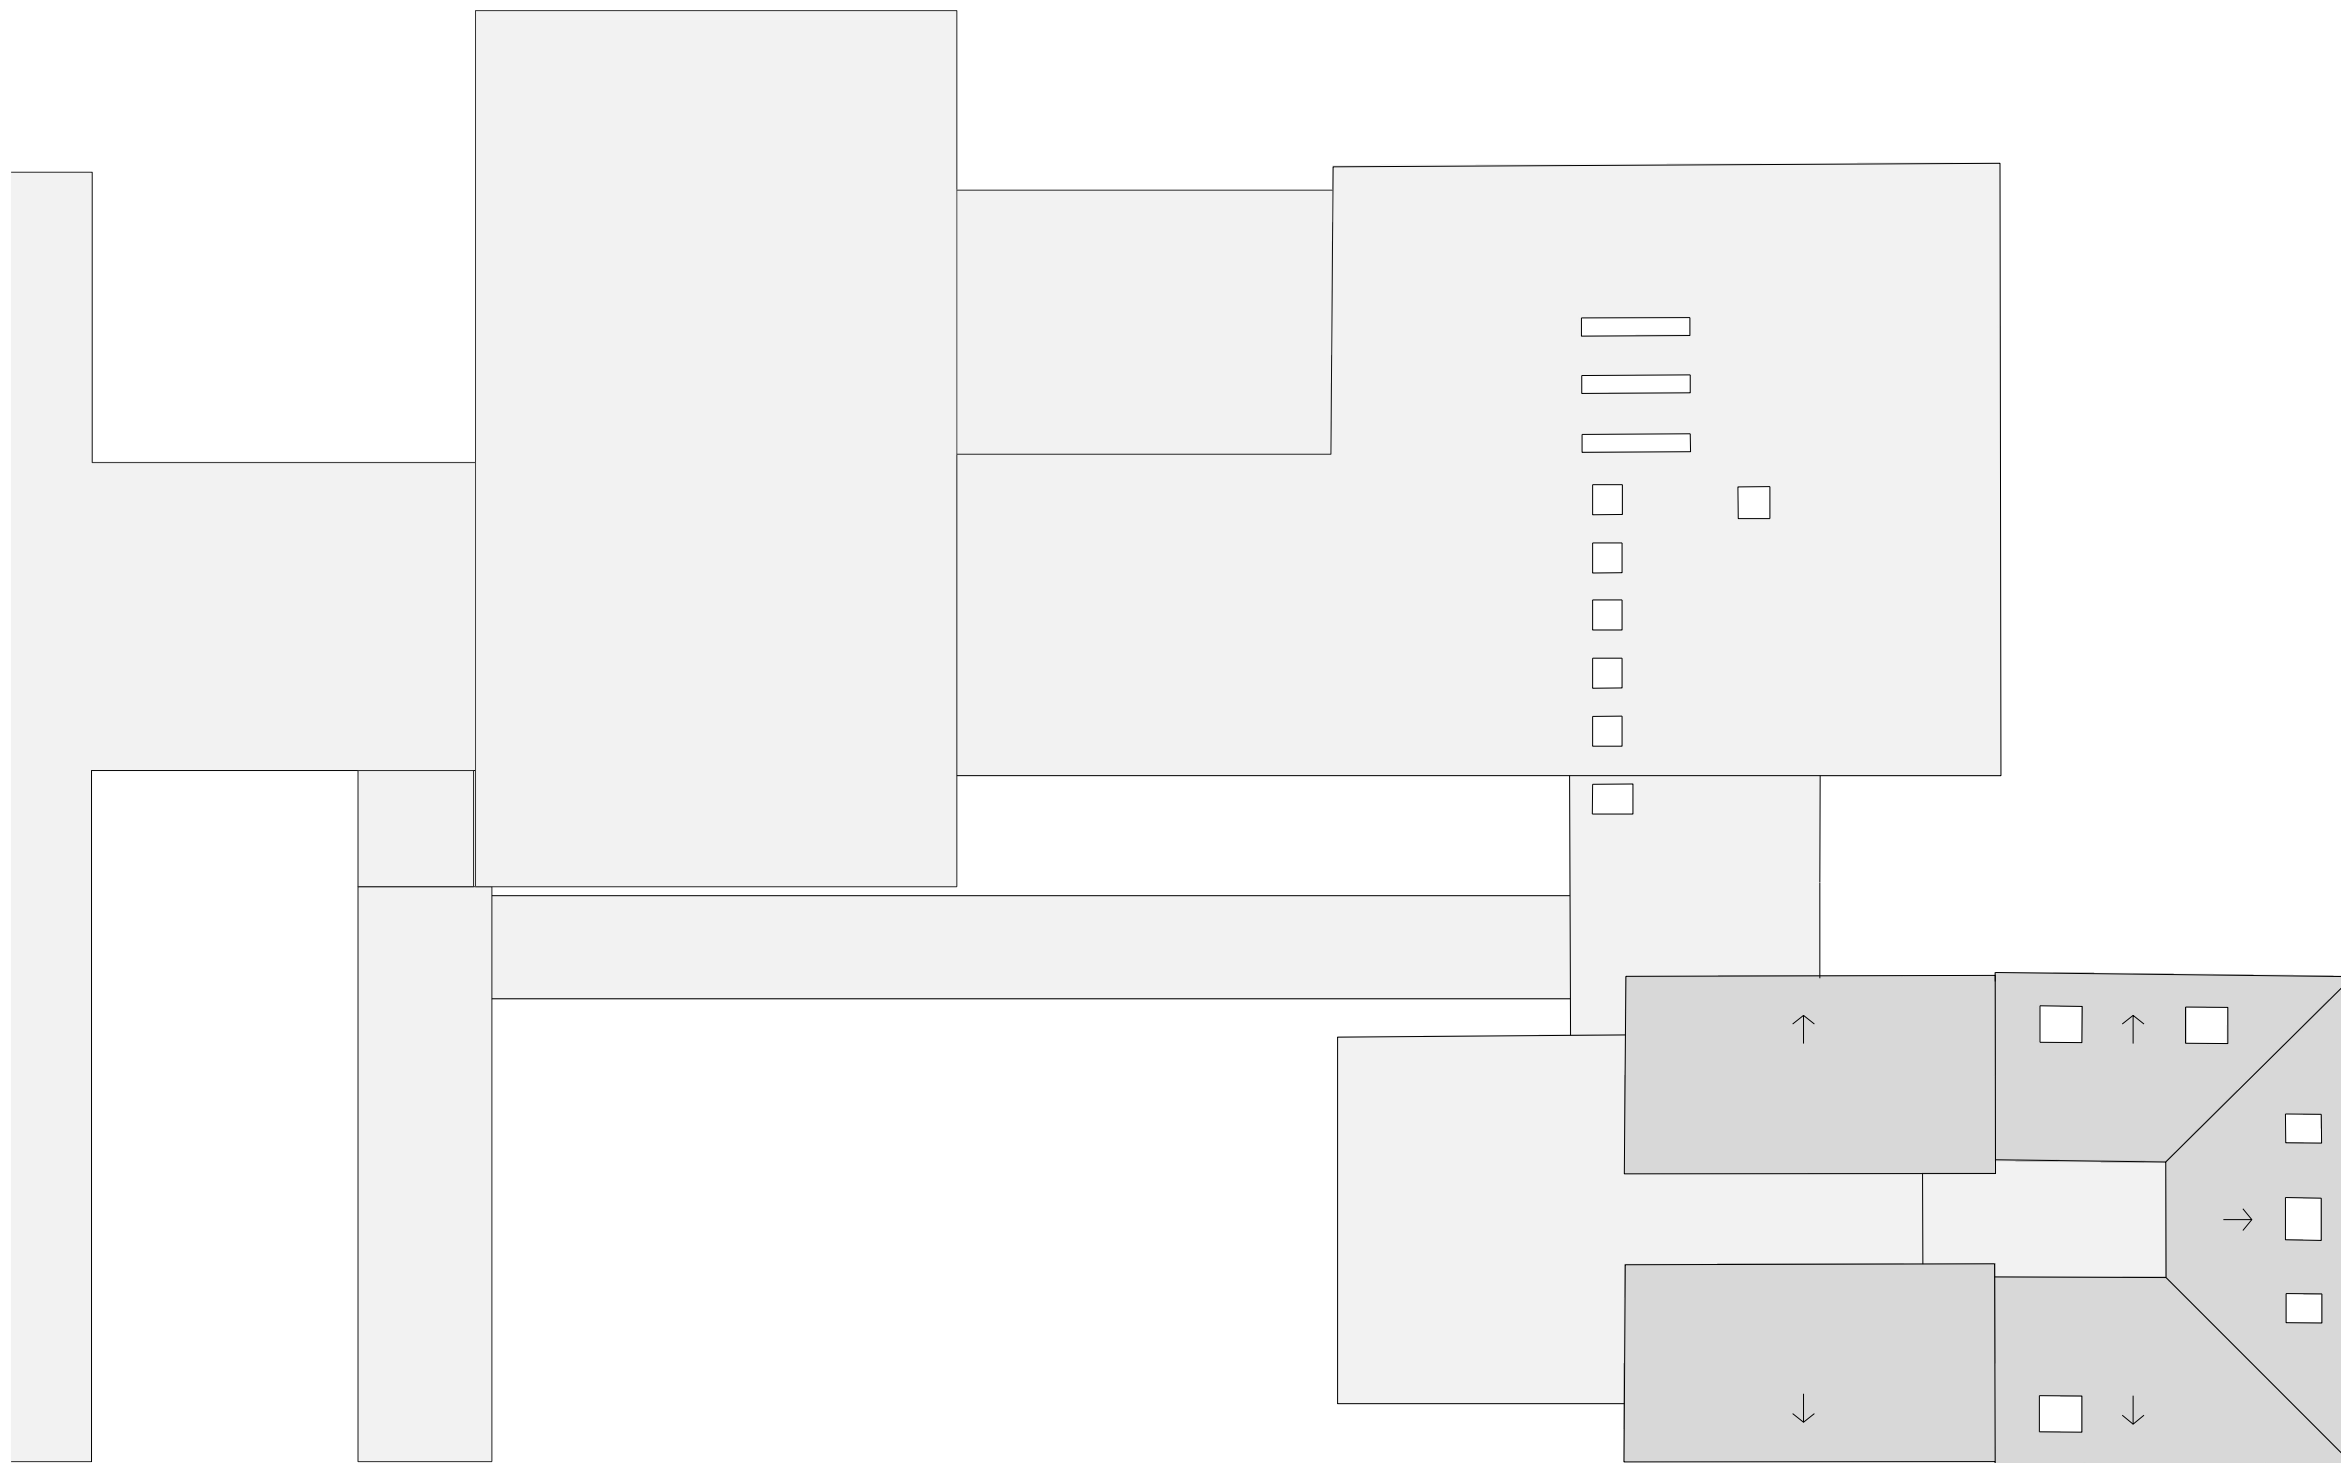


MATERIAL KEY

□ Existing Flat Roof

▒ Existing Pitch Roof

→ Direction of Slope

 

Roberts Limbrick

03333 405 500
mail@robertslimbrick.com
robertslimbrick.com

Registered Office: England No. 06658029

Project Name

Sixth Form Expansion
-
-

Client Name

Burford School
-
-

Drawing Title

Existing Roof Plan
-
-

Scale

1/200 • A3

Project No.

10637

Status

A3

Purpose Of Issue

Issued for Planning

Project Org Vol Level Form Role
10637 • RL • XX • 00 • DR • A

Number

P0391

Revision

C01