

This line should measure 50mm when printed correctly

This drawing is the copyright of Roberts Limbrick Ltd and should not be reproduced in whole or in part or used in any manner whatsoever without their written permission.

Responsibility is not accepted for errors made by others in scaling from this drawing. Use only figured dimensions and report any discrepancies or omissions to the Architect immediately.

Rev	Date	By	Chk	Description
C01	06.04.2022	FG	DW	First Issue



**Roberts Limbrick**  
 03333 405 500  
 mail@robertslimbrick.com  
 robertslimbrick.com

Registered Office England No. 06658029

**Project Name**

Sixth Form Expansion  
 -  
 -

**Client Name**

Burford School  
 -  
 -

**Drawing Title**

Proposed Site Plan  
 -  
 -

**Scale**

1/200 • A3

**Project No.**

10637

**Status**

A3


**Purpose Of Issue**

Issued for Planning

Project	Org	Vol	Level	Form	Role
10637	RL	XX	00	DR	A

**Number**  
**P2031**

**Revision**  
**C01**

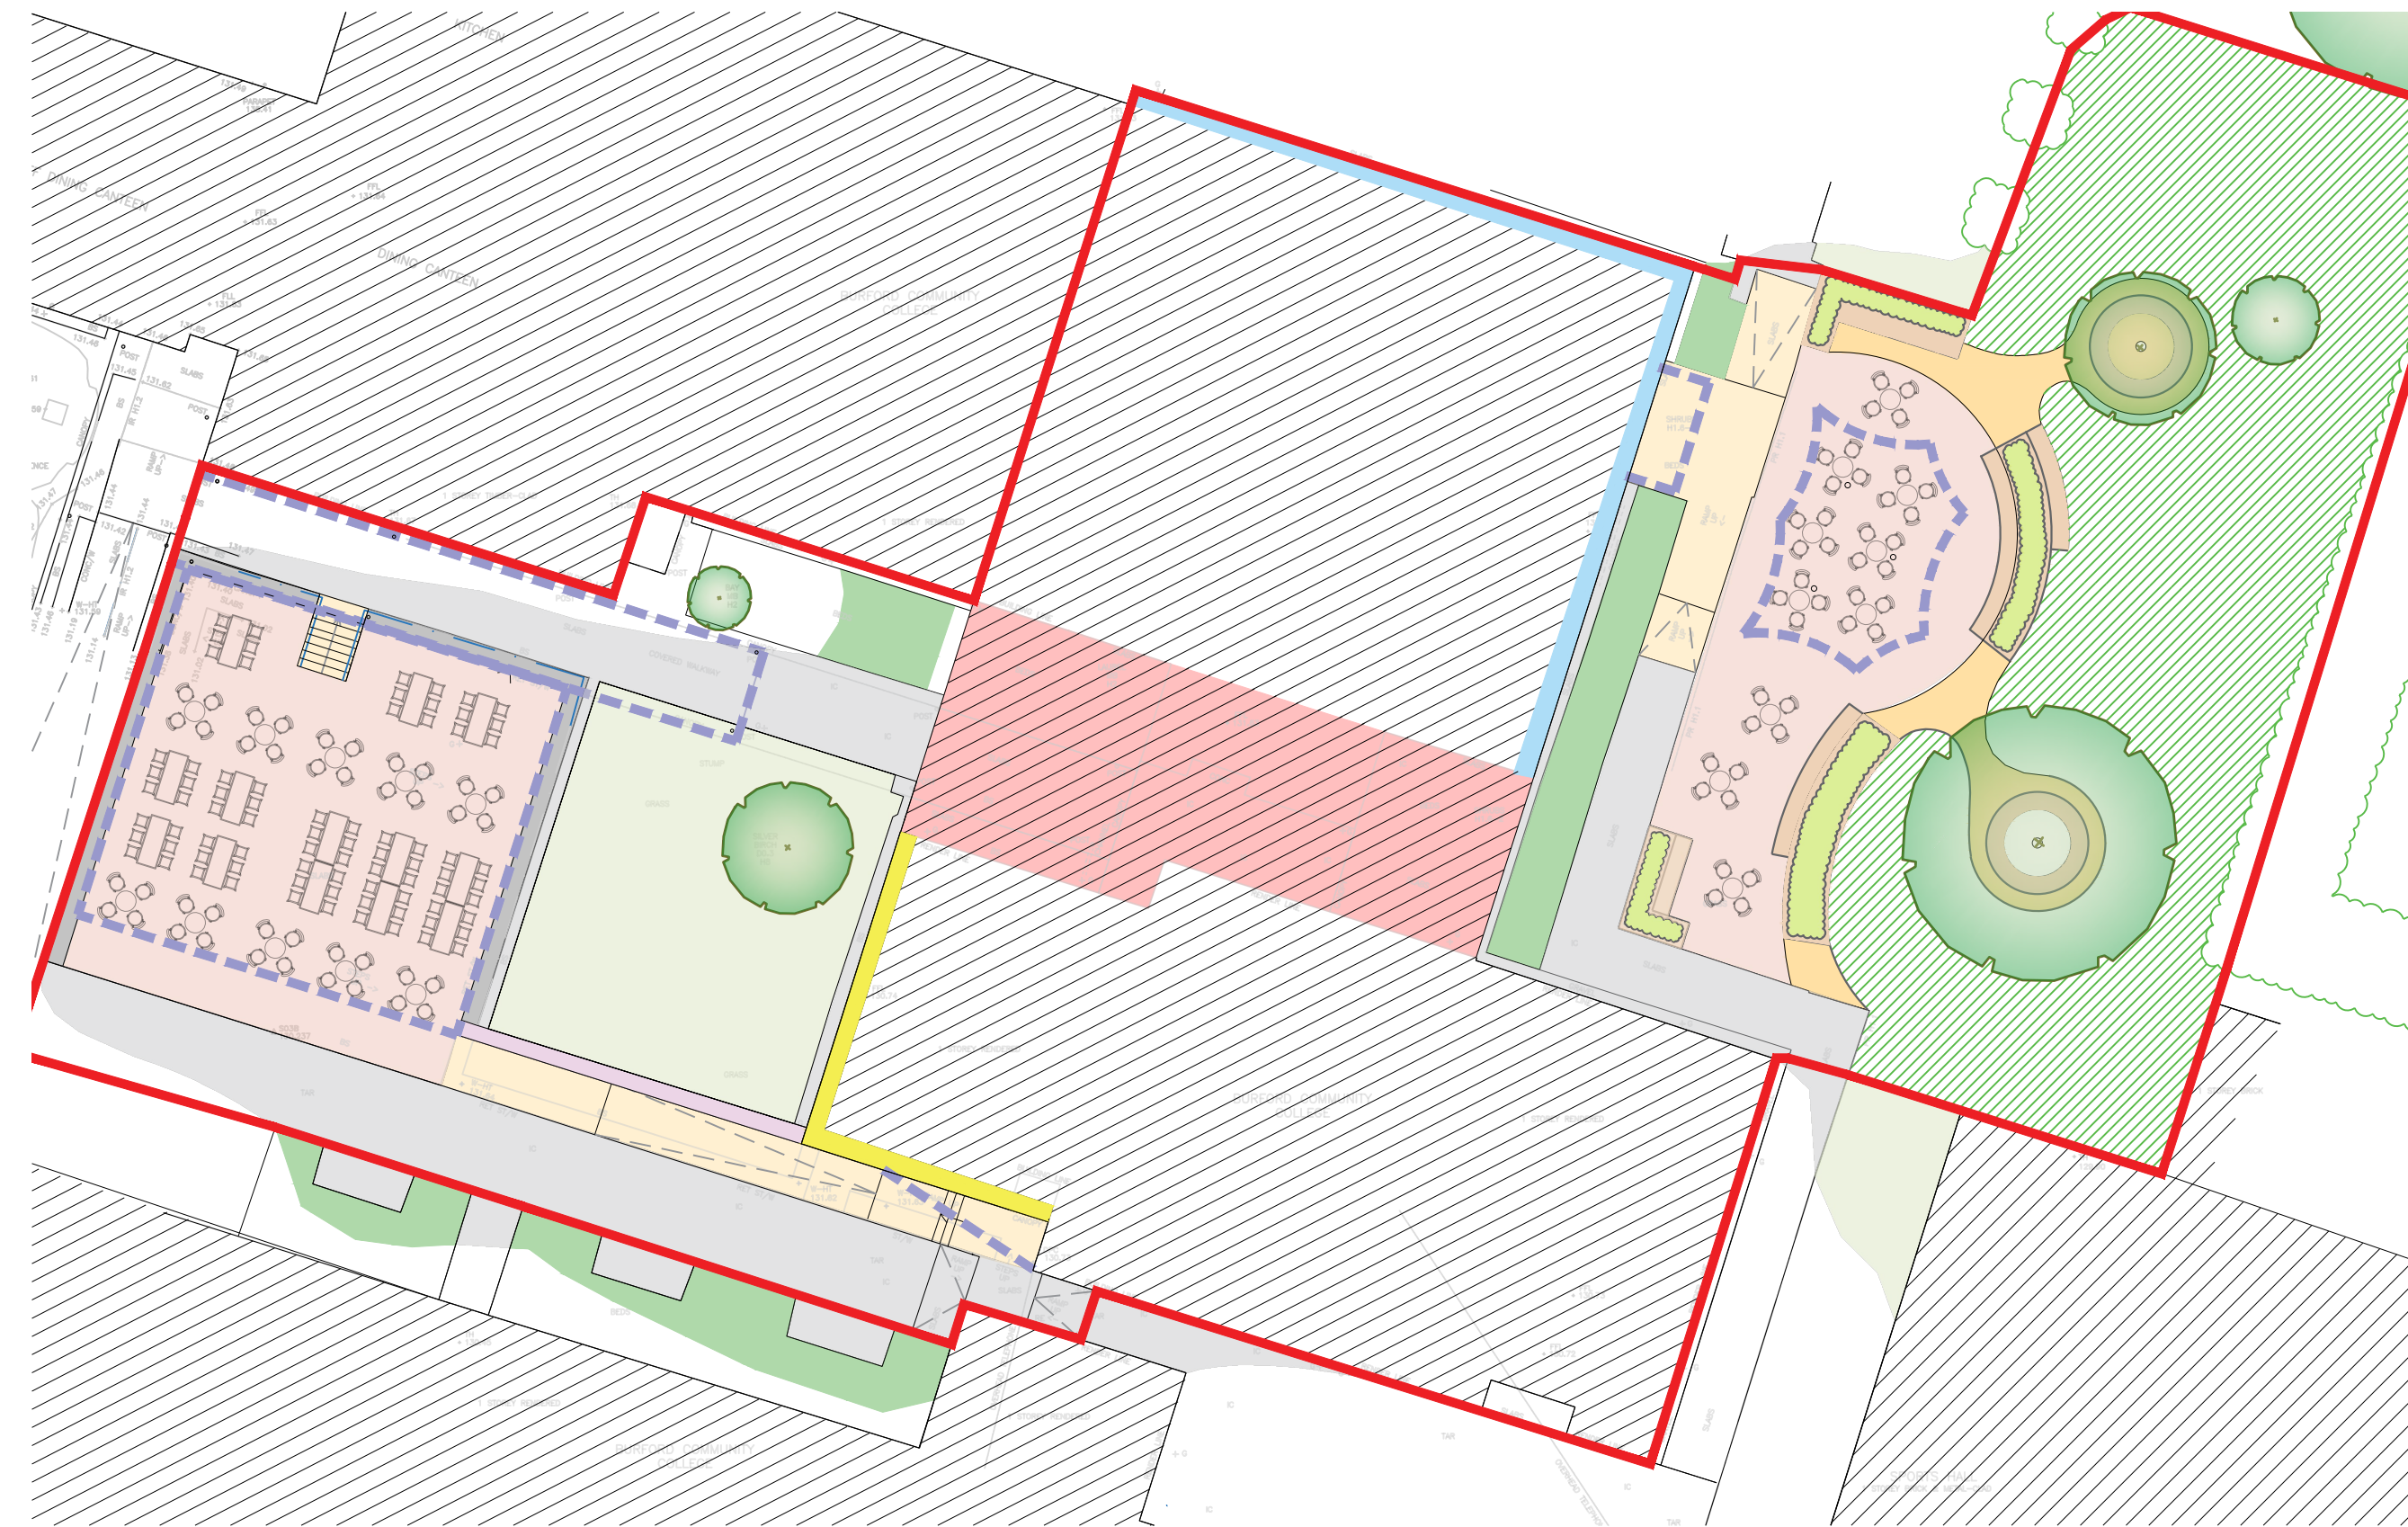

**KEY**

Proposed New Build	Existing Grass	Existing Stone Wall	Existing Tree	Elevation overclad with timber
Buff Block Paving	Existing Hard Landscaping - To be made good where required	New Retaining Wall	Area to be rewilded	Elevation re-rendered
Existing Planting	Proposed Tarmac	Proposed Canopy	Existing fence	
Proposed Planting	Bark Mulch Footpath	Timber Planter Bench		

