




Existing Second Floor Plan
1:100

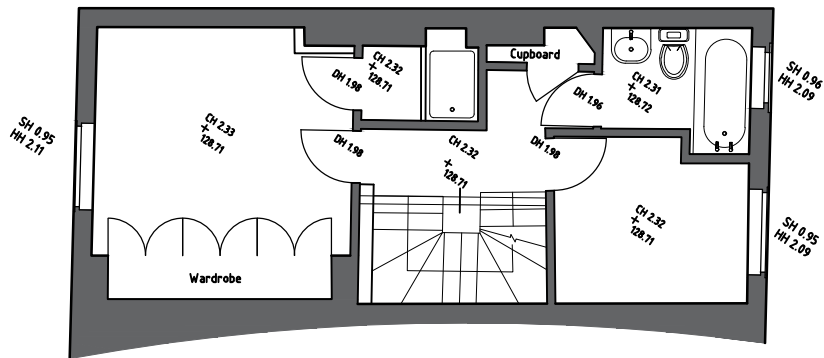


Existing First Floor Plan
1:100

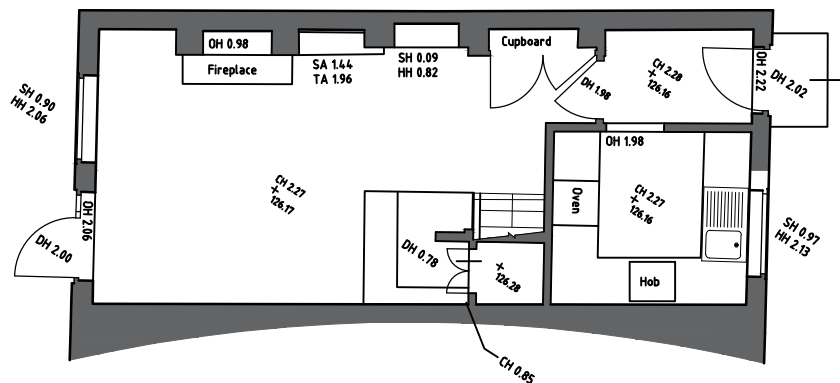

Existing Ground Floor Plan
1:100

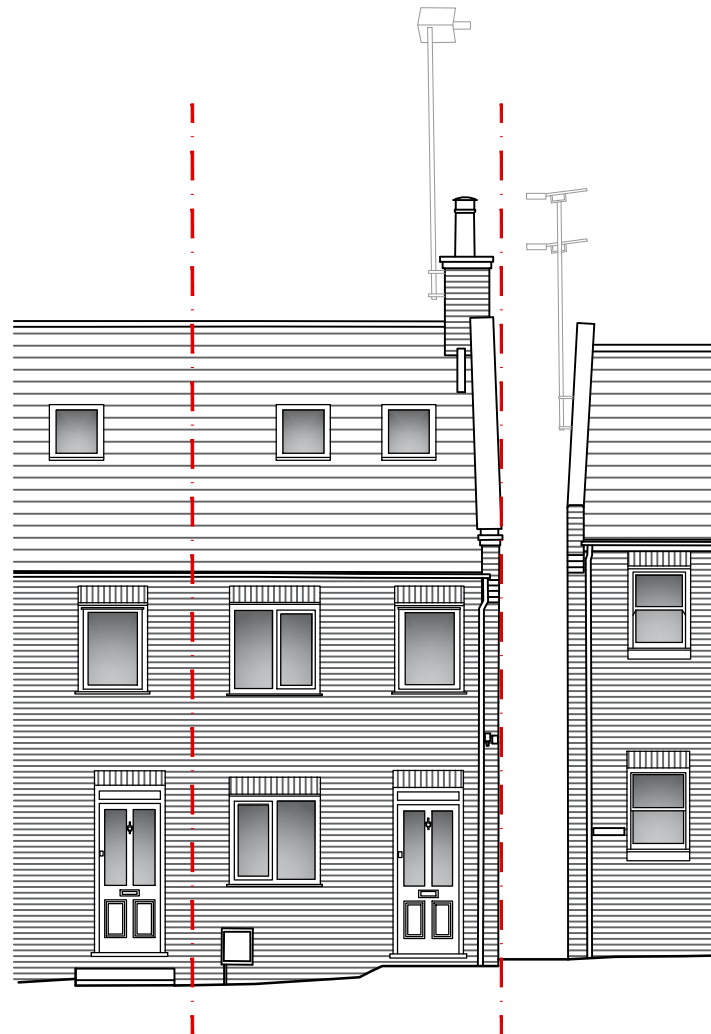


Existing Front Elevation
1:100

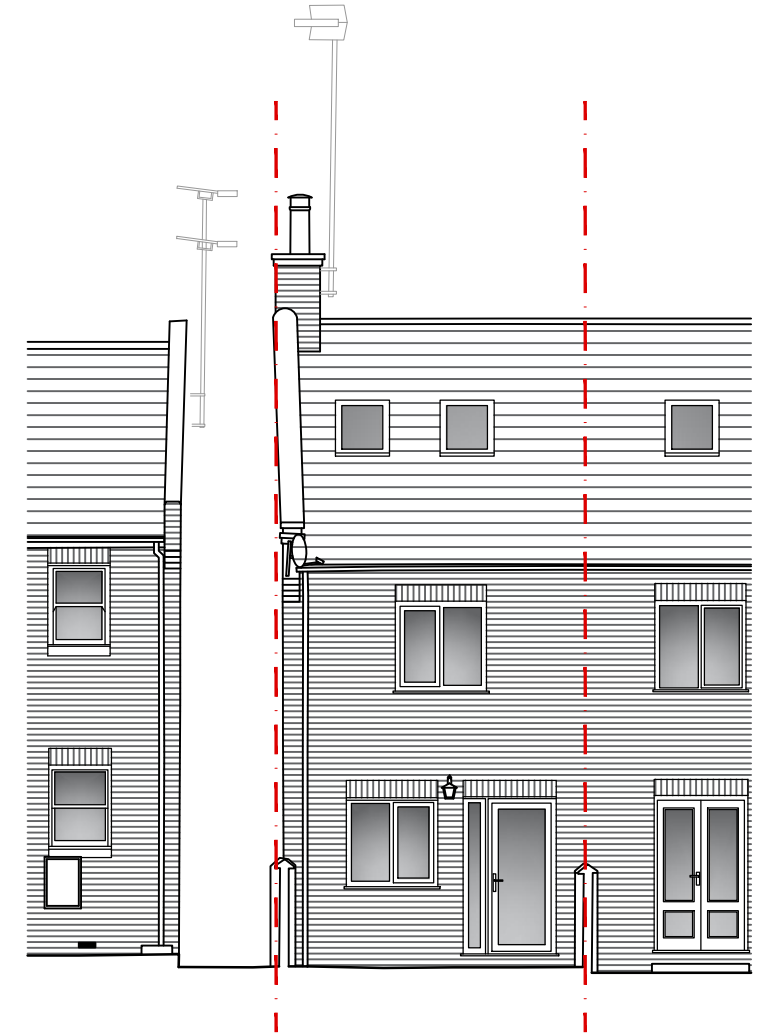

Existing Front Elevation
1:100

NOTES:
THIS DRAWING IS COPYRIGHT AND MUST NOT BE REPRODUCED WHOLLY OR IN PART WITHOUT PRIOR PERMISSION.
THIS DRAWING IS TO BE READ IN CONJUNCTION WITH ALL RELEVANT DRAWINGS AND DOCUMENTS ISSUED BY PETER BRADFORD ARCHITECT & OTHER CONSULTANTS

 

PROJECT
1 ROYAL COURT, TRING STATION, TRING, HP23 5SG

DRAWING
EXISTING PLANS AND ELEVATIONS

Scale 1:100 @ A3 Date NOV 2021 Drawn LWA Checked PB Job no . Drawing no 100 Revision .

PETER BRADFORD ARCHITECTS

The Coach House, Sutton Court, Tring, Herts HP23 5BB
Tel. 07971 294880 email : peter@bradfordarchitects.co.uk
web : peterbradfordarchitects.com