



Scale 1:50

 


**GENERAL NOTES**


THESE PLANS HAVE BEEN PREPARED FOR SUBMISSION TO THE LOCAL AUTHORITY FOR TOWN & COUNTRY PLANNING AND / OR BUILDING REGULATION PURPOSES ONLY AND DO NOT CONSTITUTE FULL WORKING DRAWINGS.

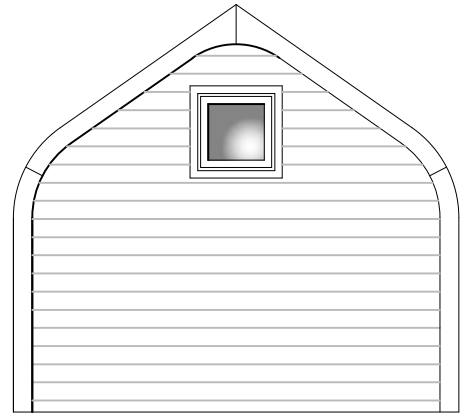


**REAR ELEVATION**

 

**TYPICAL SIDE ELEVATION**

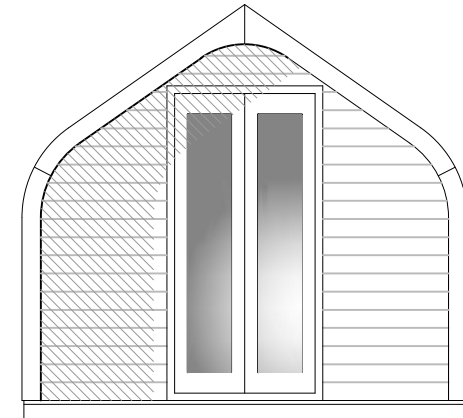

**FRONT ELEVATION**

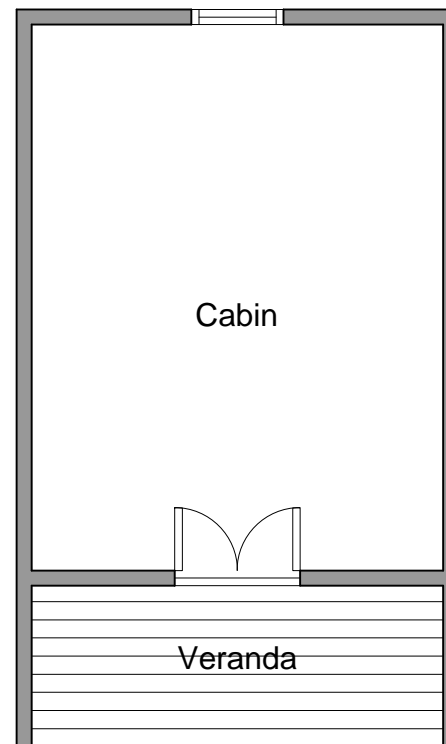

**FLOOR PLAN**



project: **Proposed camping pods**

drawing: **Floor Plan & Elevations**

dwg no: -- rev:

scale: 1:50 @ A3

drawn: A.G.F

© This drawing is copyright of Rural Solutions Ltd  
tel: 01756 797501  
email: info@ruralsolutions.co.uk  
web: www.ruralsolutions.co.uk