


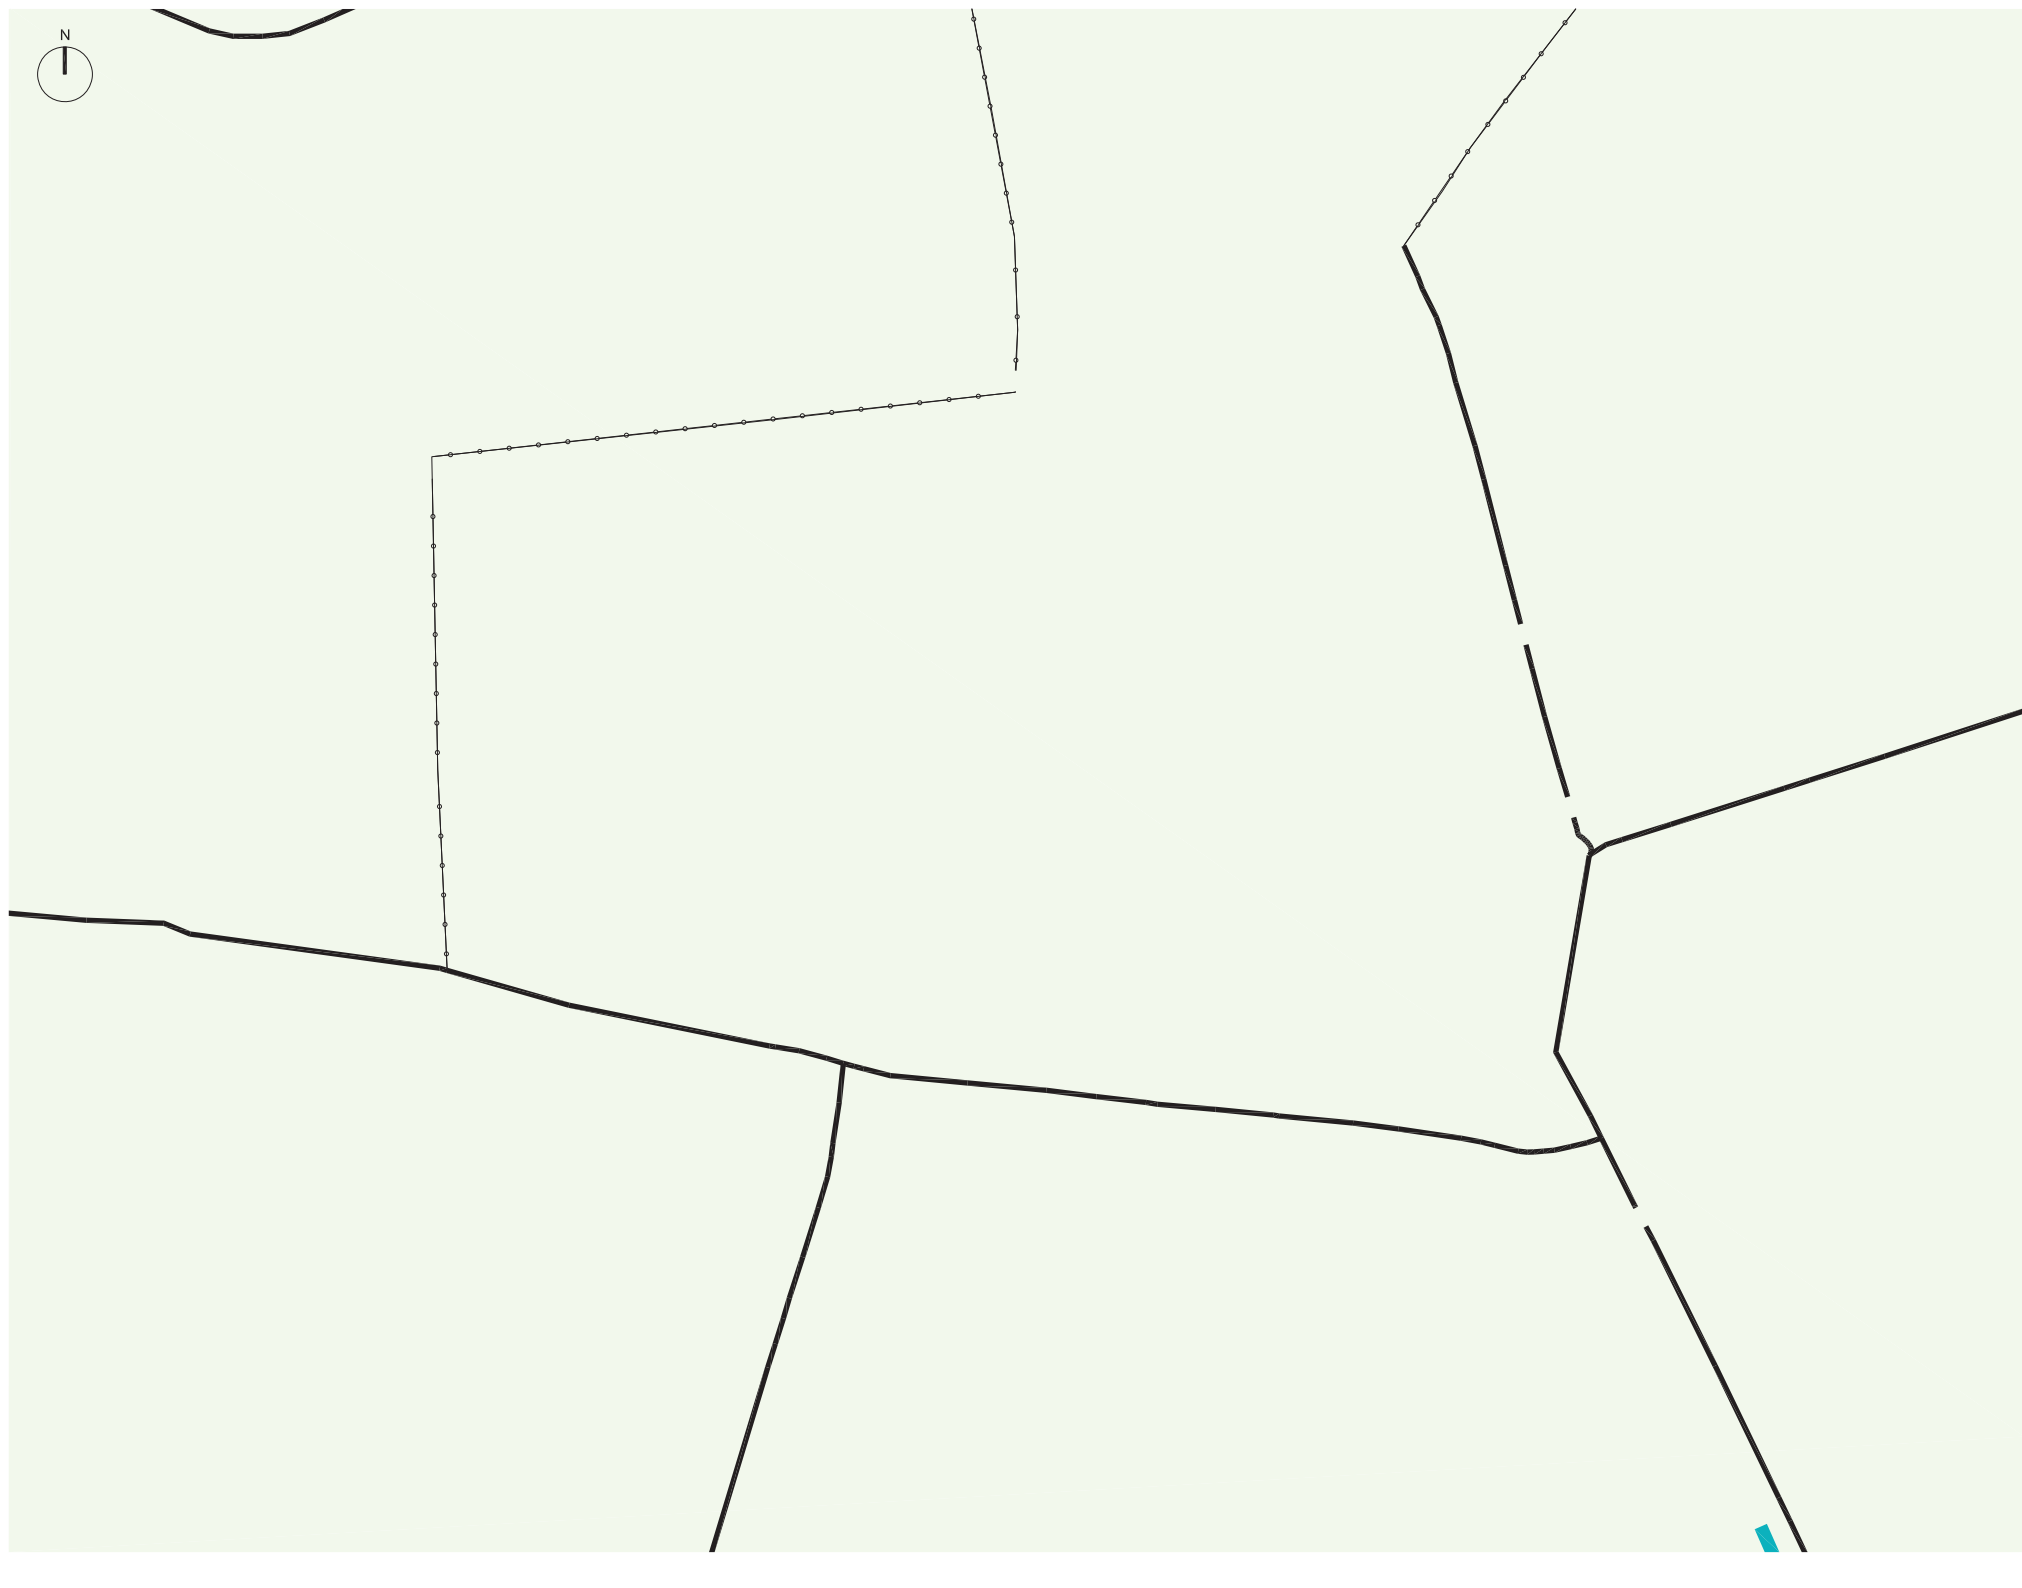

**GENERAL NOTES**  
 THESE PLANS HAVE BEEN PREPARED FOR SUBMISSION TO THE LOCAL AUTHORITY FOR TOWN AND COUNTRY PLANNING AND SHOULD BE REGULARLY CHECKED FOR ANY AMENDMENTS AND NOT CONSIDERED FINAL UNTIL APPROVED.  
 INFORMATION LISTED ON THE PLANS OR ACCOMPANYING DOCUMENTS IS FOR INFORMATION ONLY AND THE CONTRACTOR TO CHECK THE PLANS AGAINST ANY APPROPRIATE LOCAL AUTHORITY NOTES ON THE PLANS.



Consultation: 0125 377118  
 Drawings: 0125 377118  
 Plans: 0125 377118  
 81 High Street, Bournemouth, Dorset, BH1 1AA

**FOR PLANNING**

**Client**  
 Ms Beverly Robinson

**Project**  
 Lower Brayshaw

**Title**  
 Existing Site Plan

**Scale** 1:500 @ A1      **Date** 08.12.21

**Drawn** SP      **Checked** MG

**Drawing Number** 3022 101      **Revision** -

DO NOT SCALE FROM THE DRAWING.  
 RURAL SOLUTIONS