
 


Site Plan: 22 Bridge Street, King's Cliffe

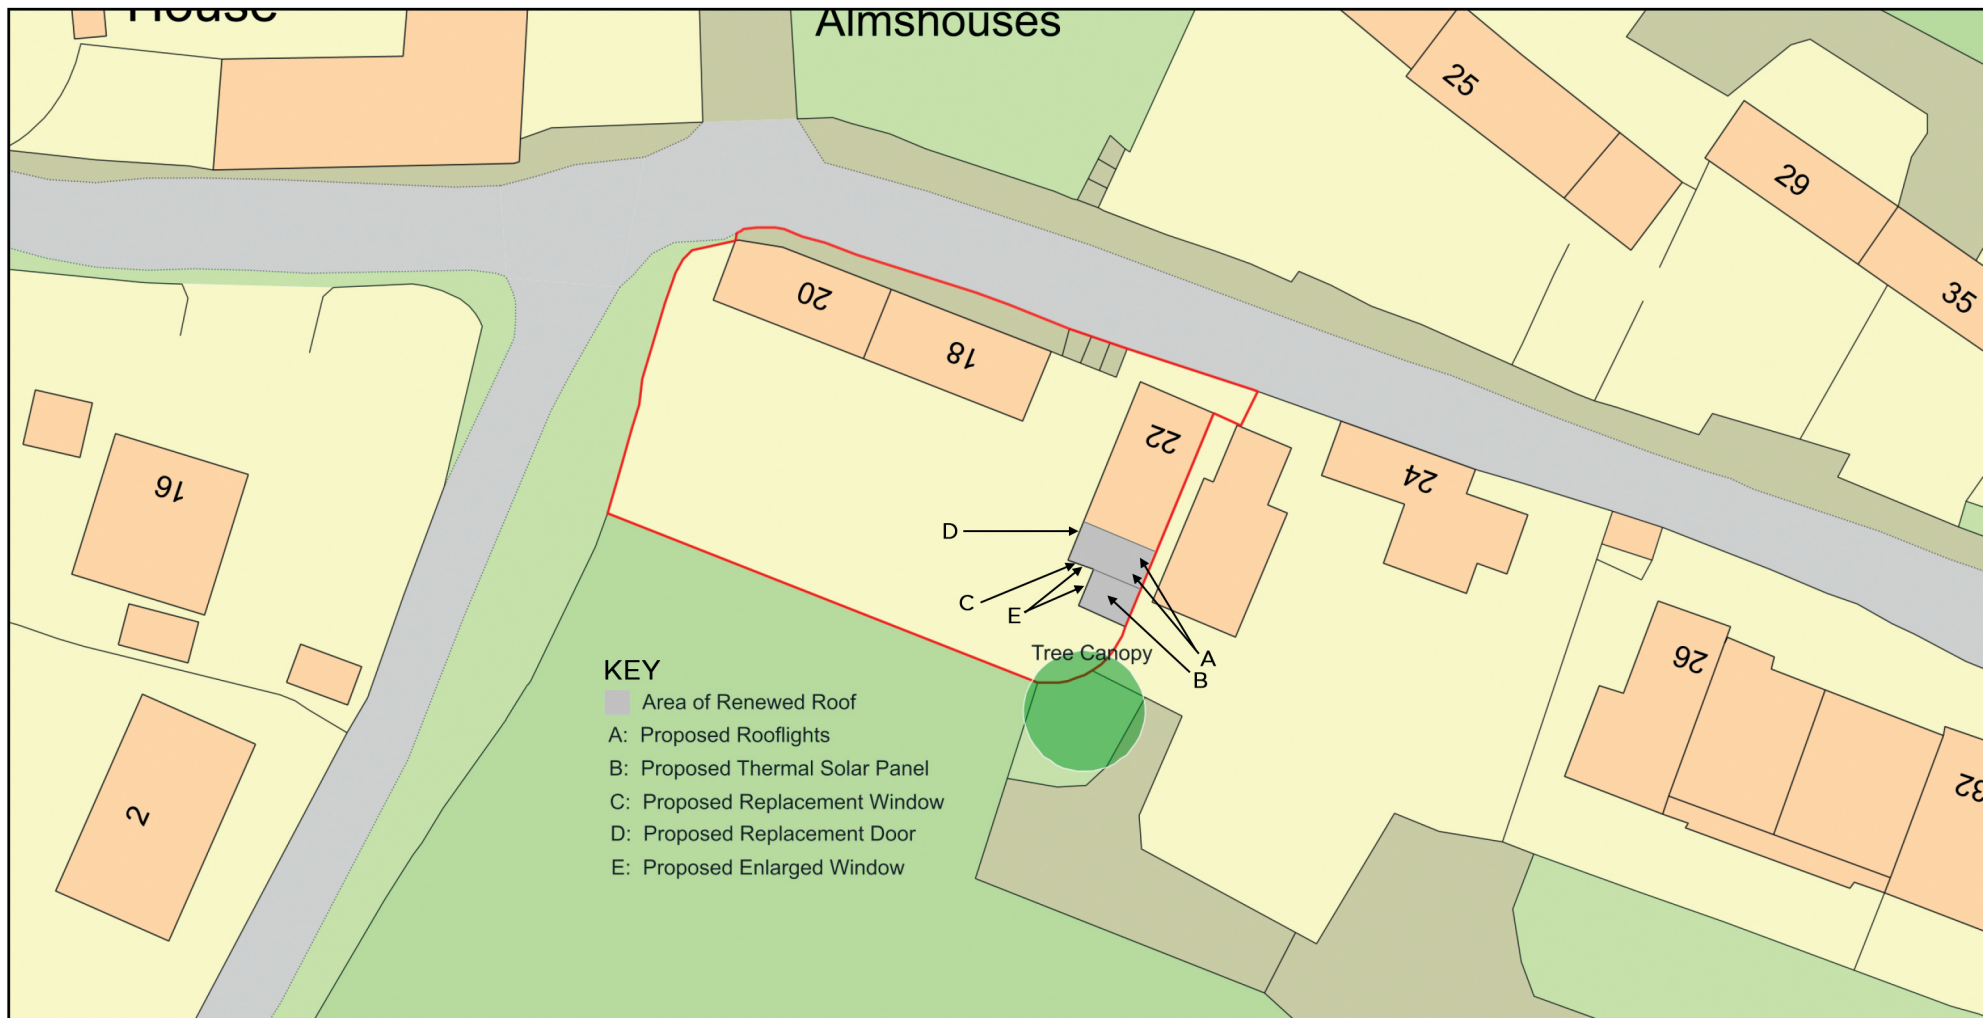

Plan Produced for: Jennie Brownlie

Date Produced: 08 May 2023

Plan Reference Number: TQRQM23128134202590

Scale: 1:500 @ A4

© Crown copyright and database rights 2023 OS 100042766

