




NORTHERN FRONT

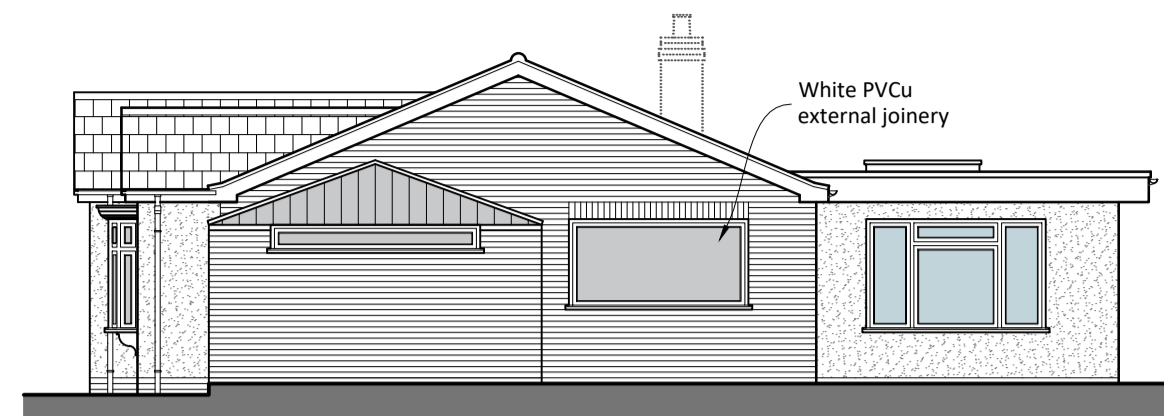


WESTERN SIDE

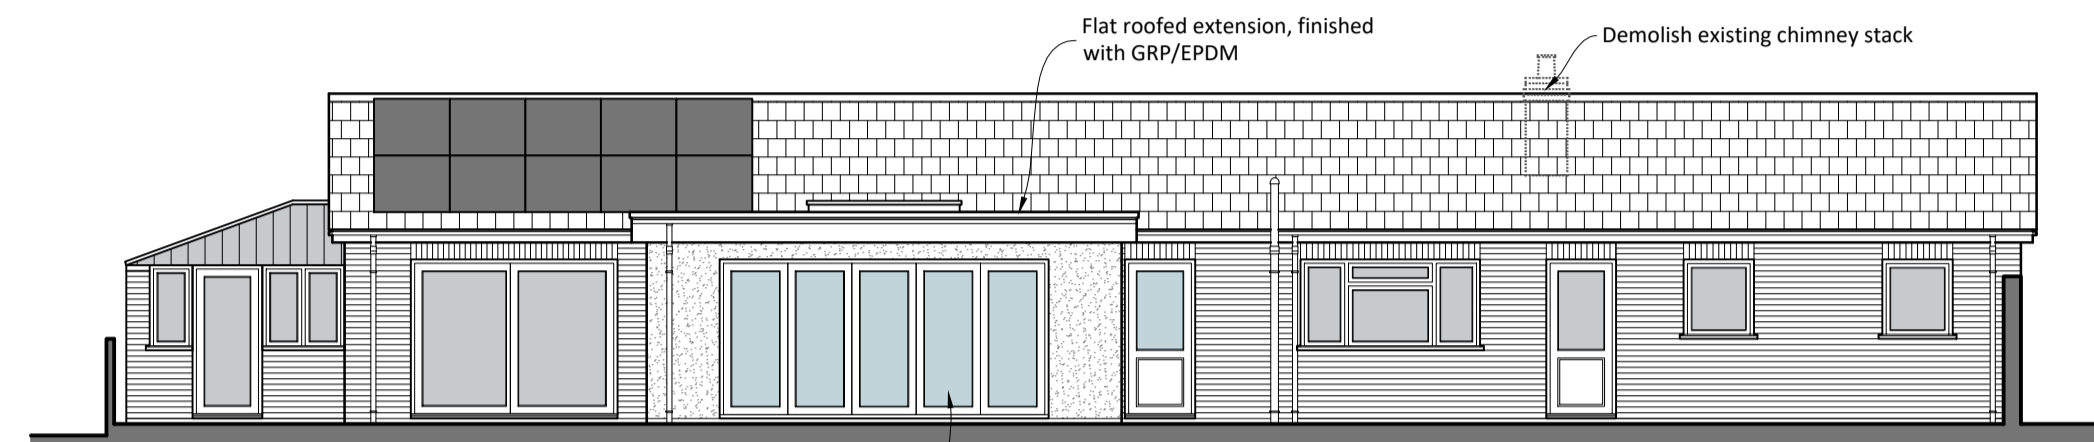

SOUTHERN REAR
ELEVATIONS SCALE 1:100

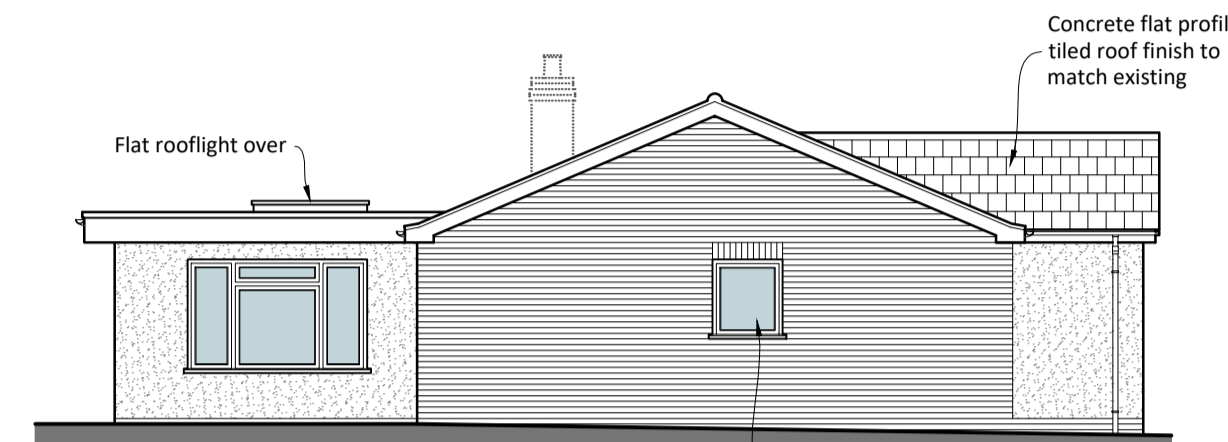


EASTERN SIDE

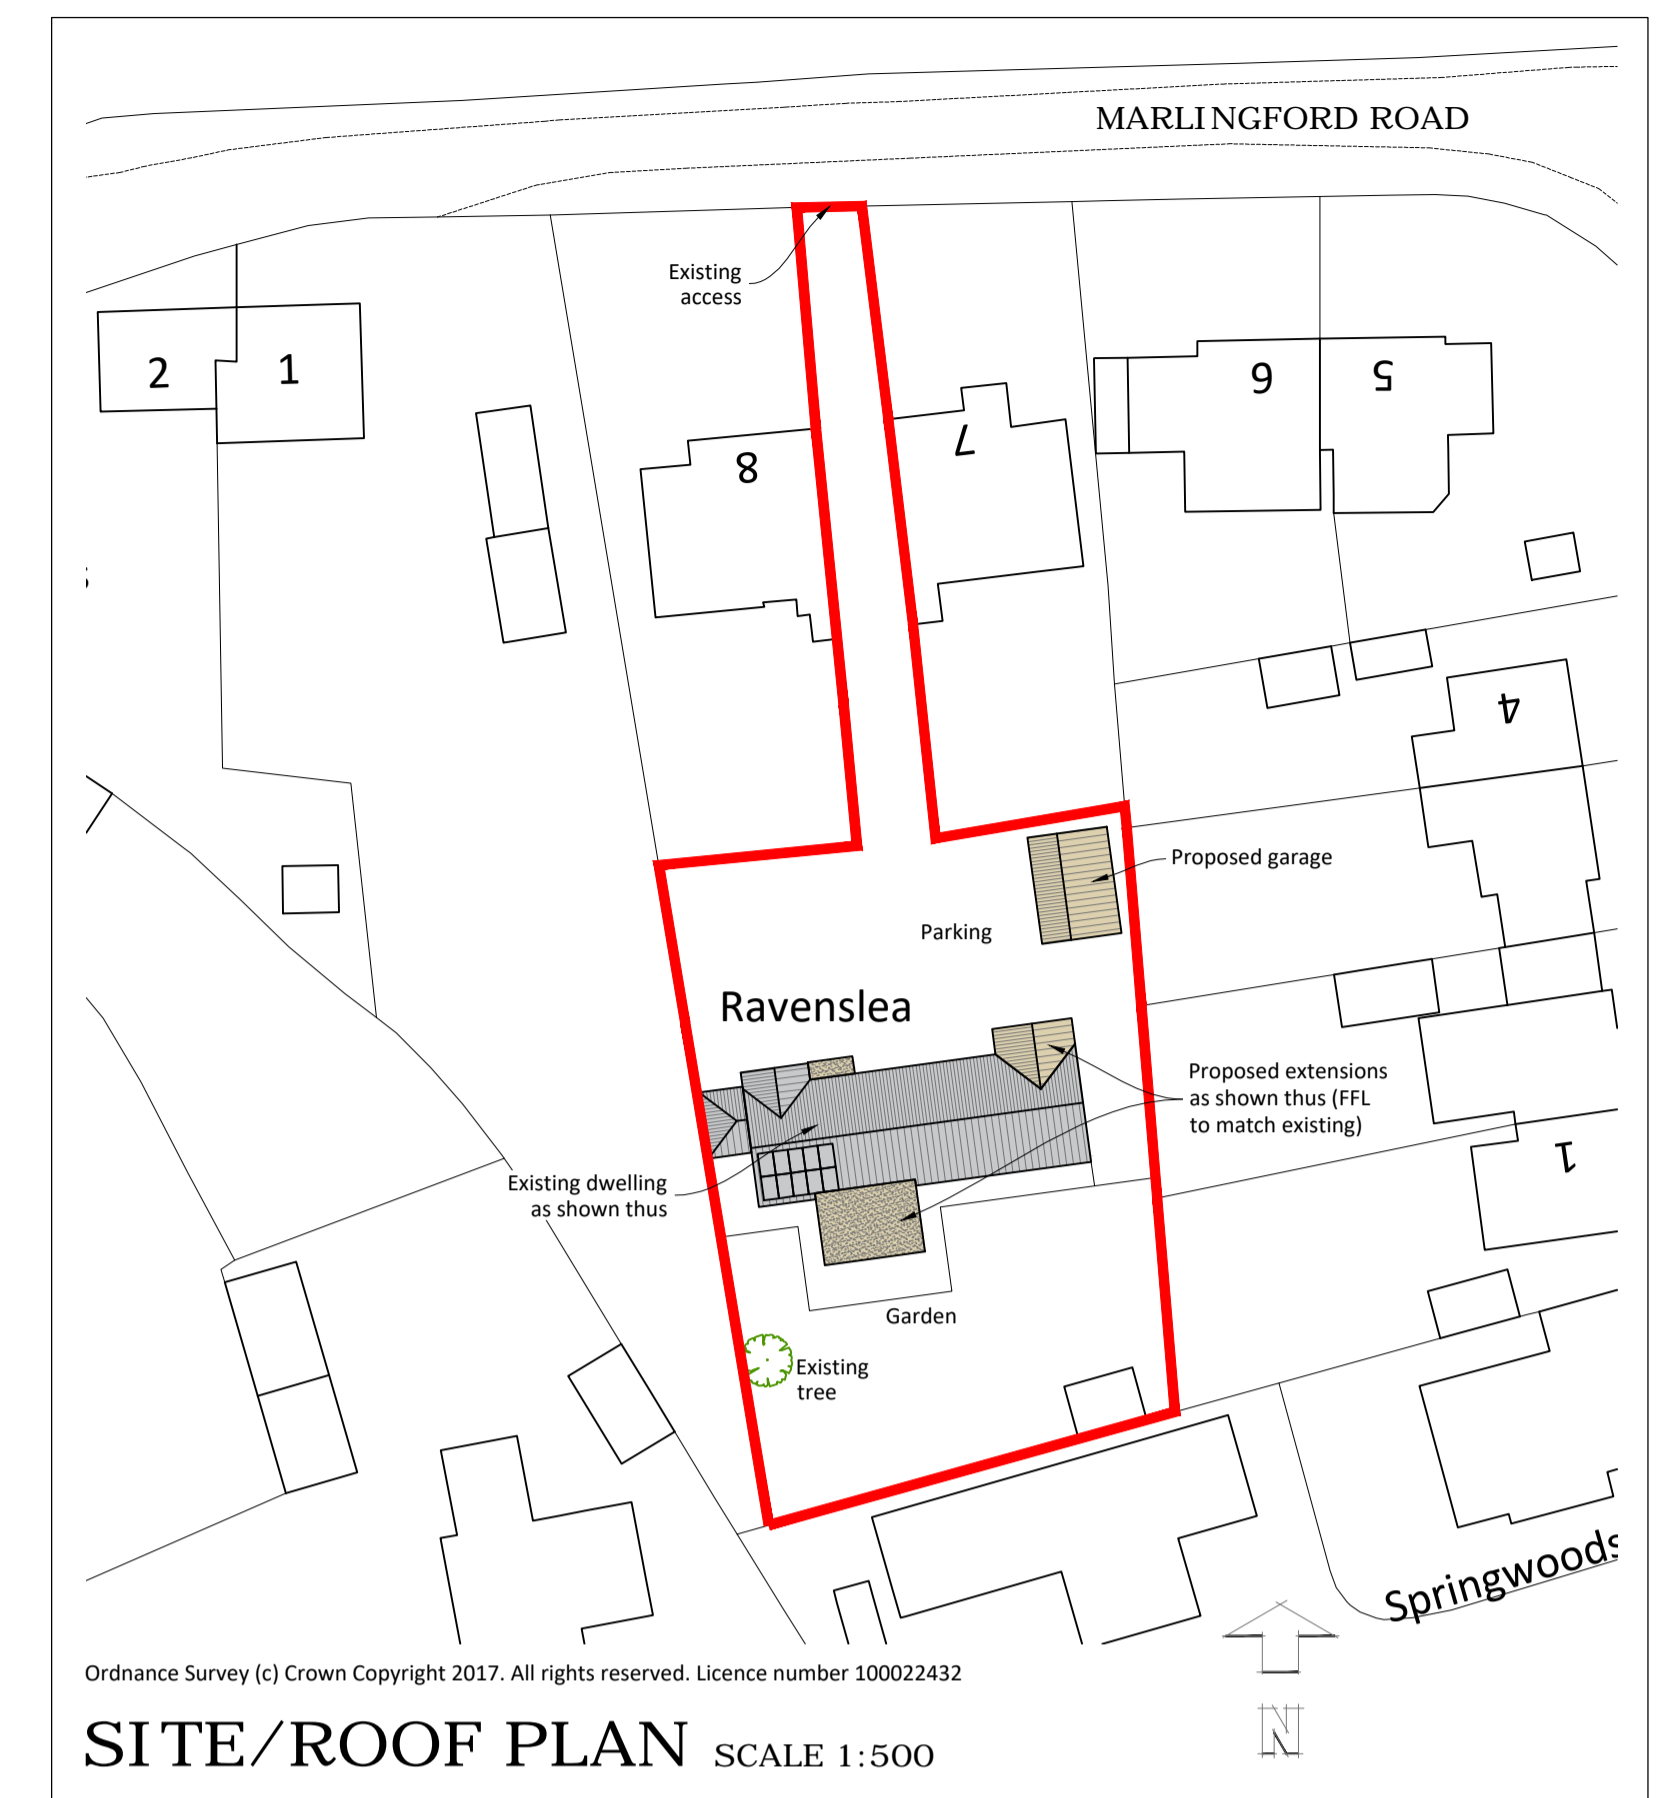


Ordnance Survey (c) Crown Copyright 2017. All rights reserved. Licence number 100022432

SITE/ROOF PLAN SCALE 1:500

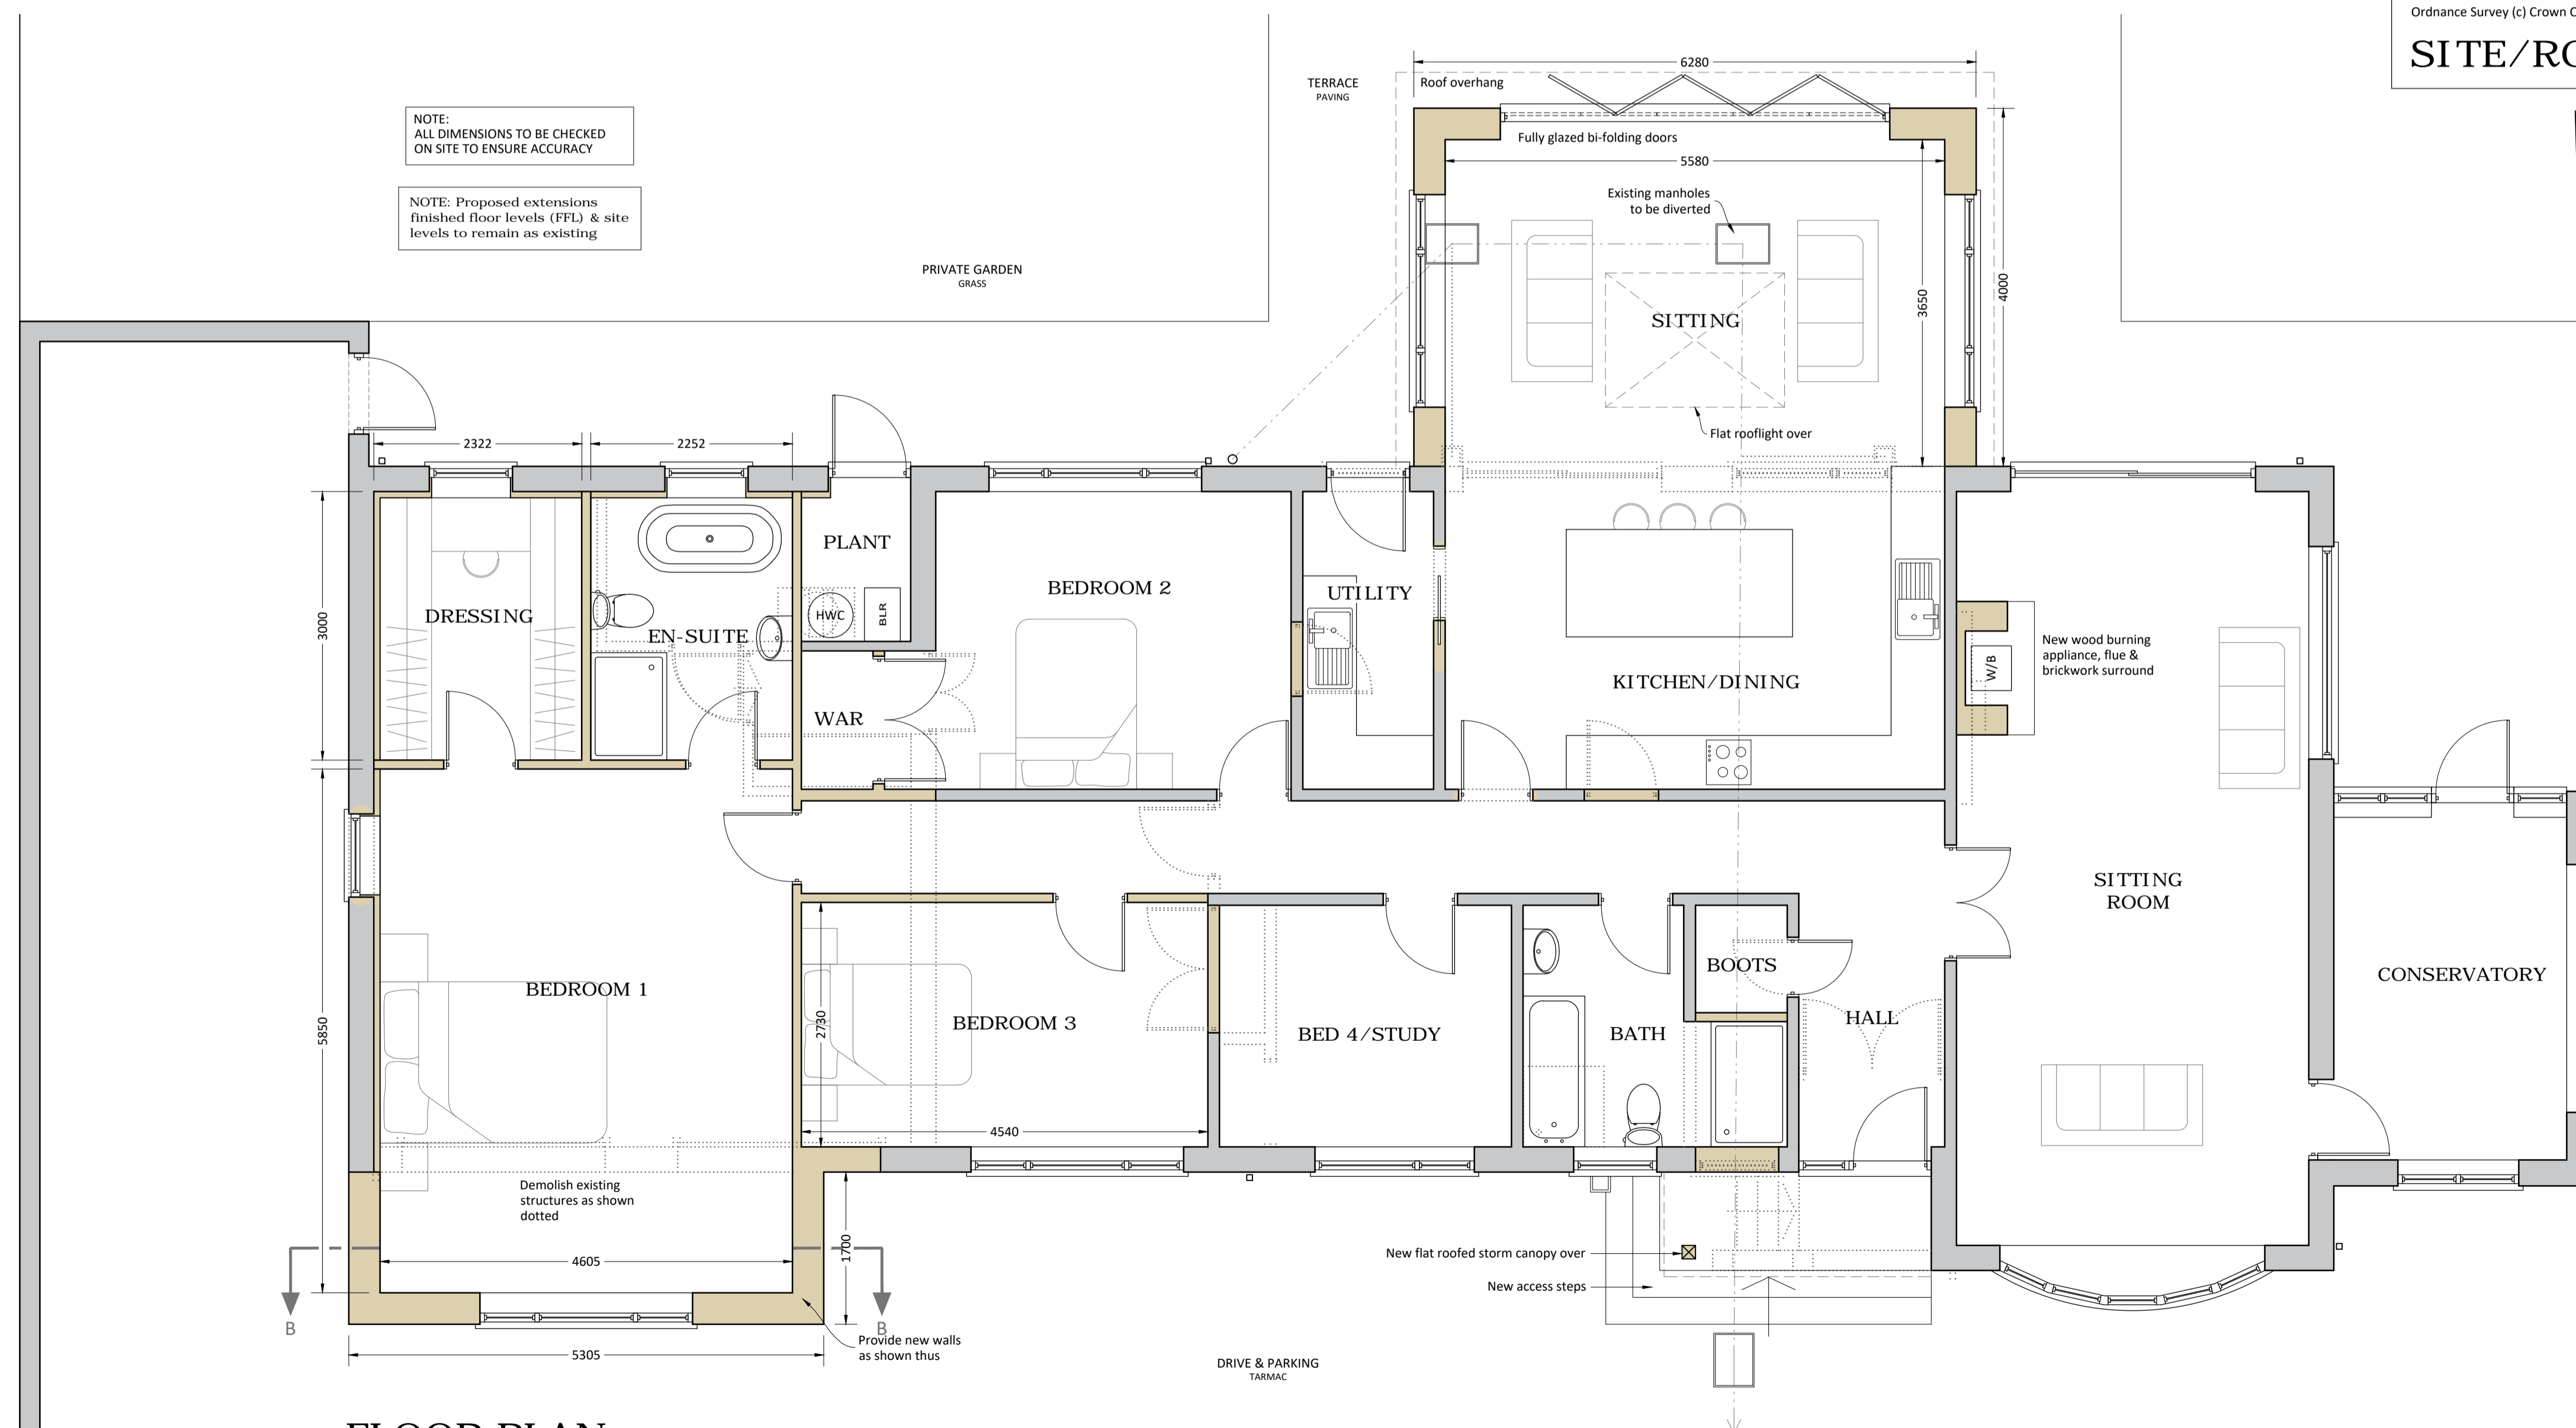

FLOOR PLAN SCALE 1:50

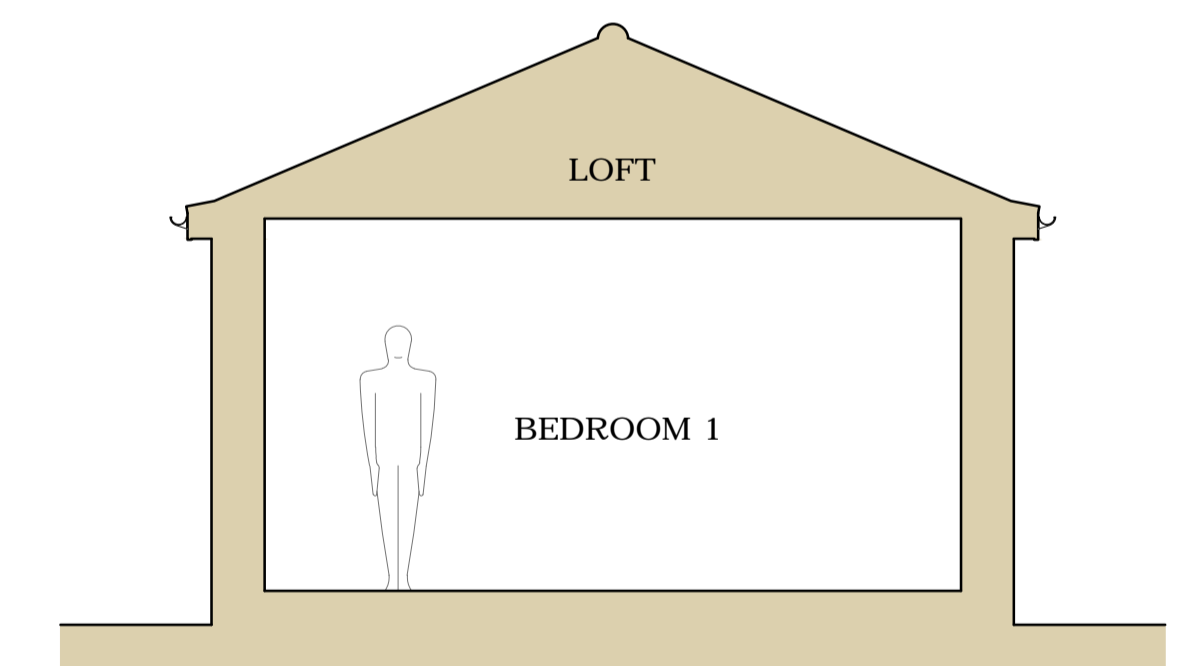

SECTION B-B SCALE 1:50

04/05/23 date Amended external finishes to client's request. purpose

TITLE: Proposed Plans, Elevations, Section, Site & Roof Plan
PROJECT: Proposed Extensions & Alterations
ADDRESS: Ravenslea, Marlingford Road, Bawburgh, Norwich, NR9 3LU
DATE: 03/05/23 SCALE: 1:50, 1:100, 1:500 @ A1

MR & MRS R BENSLEY

A rev
02
DWG No.