



NORTHERN FRONT

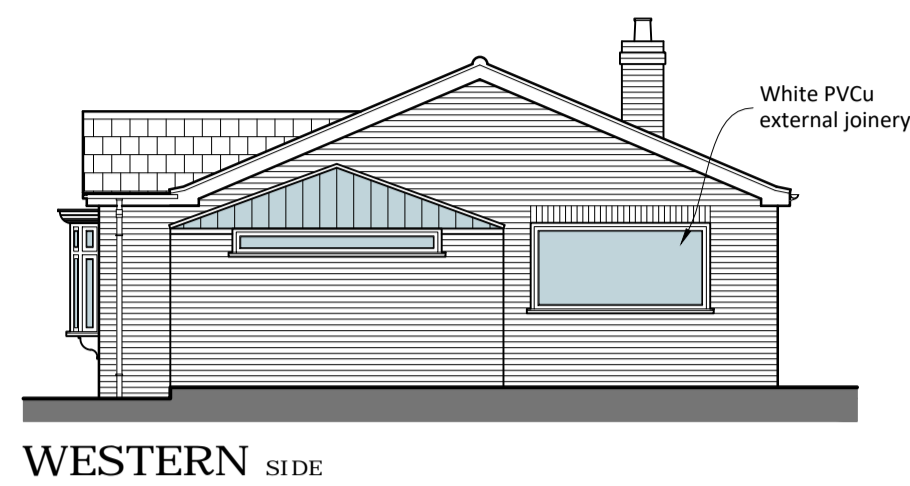


WESTERN SIDE




SOUTHERN REAR
ELEVATIONS SCALE 1:100

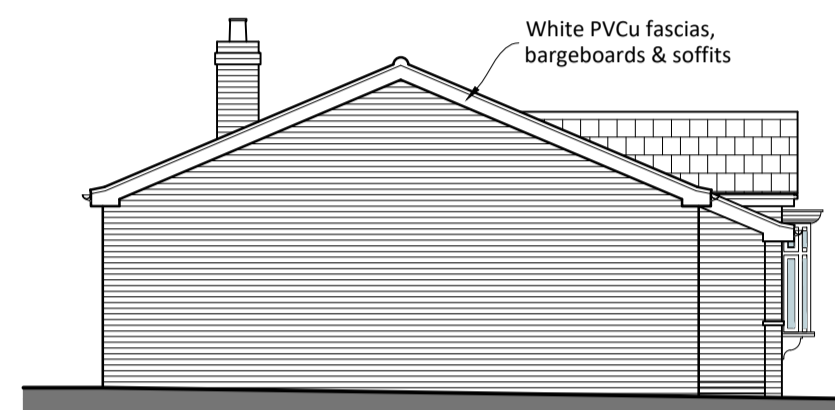


EASTERN SIDE

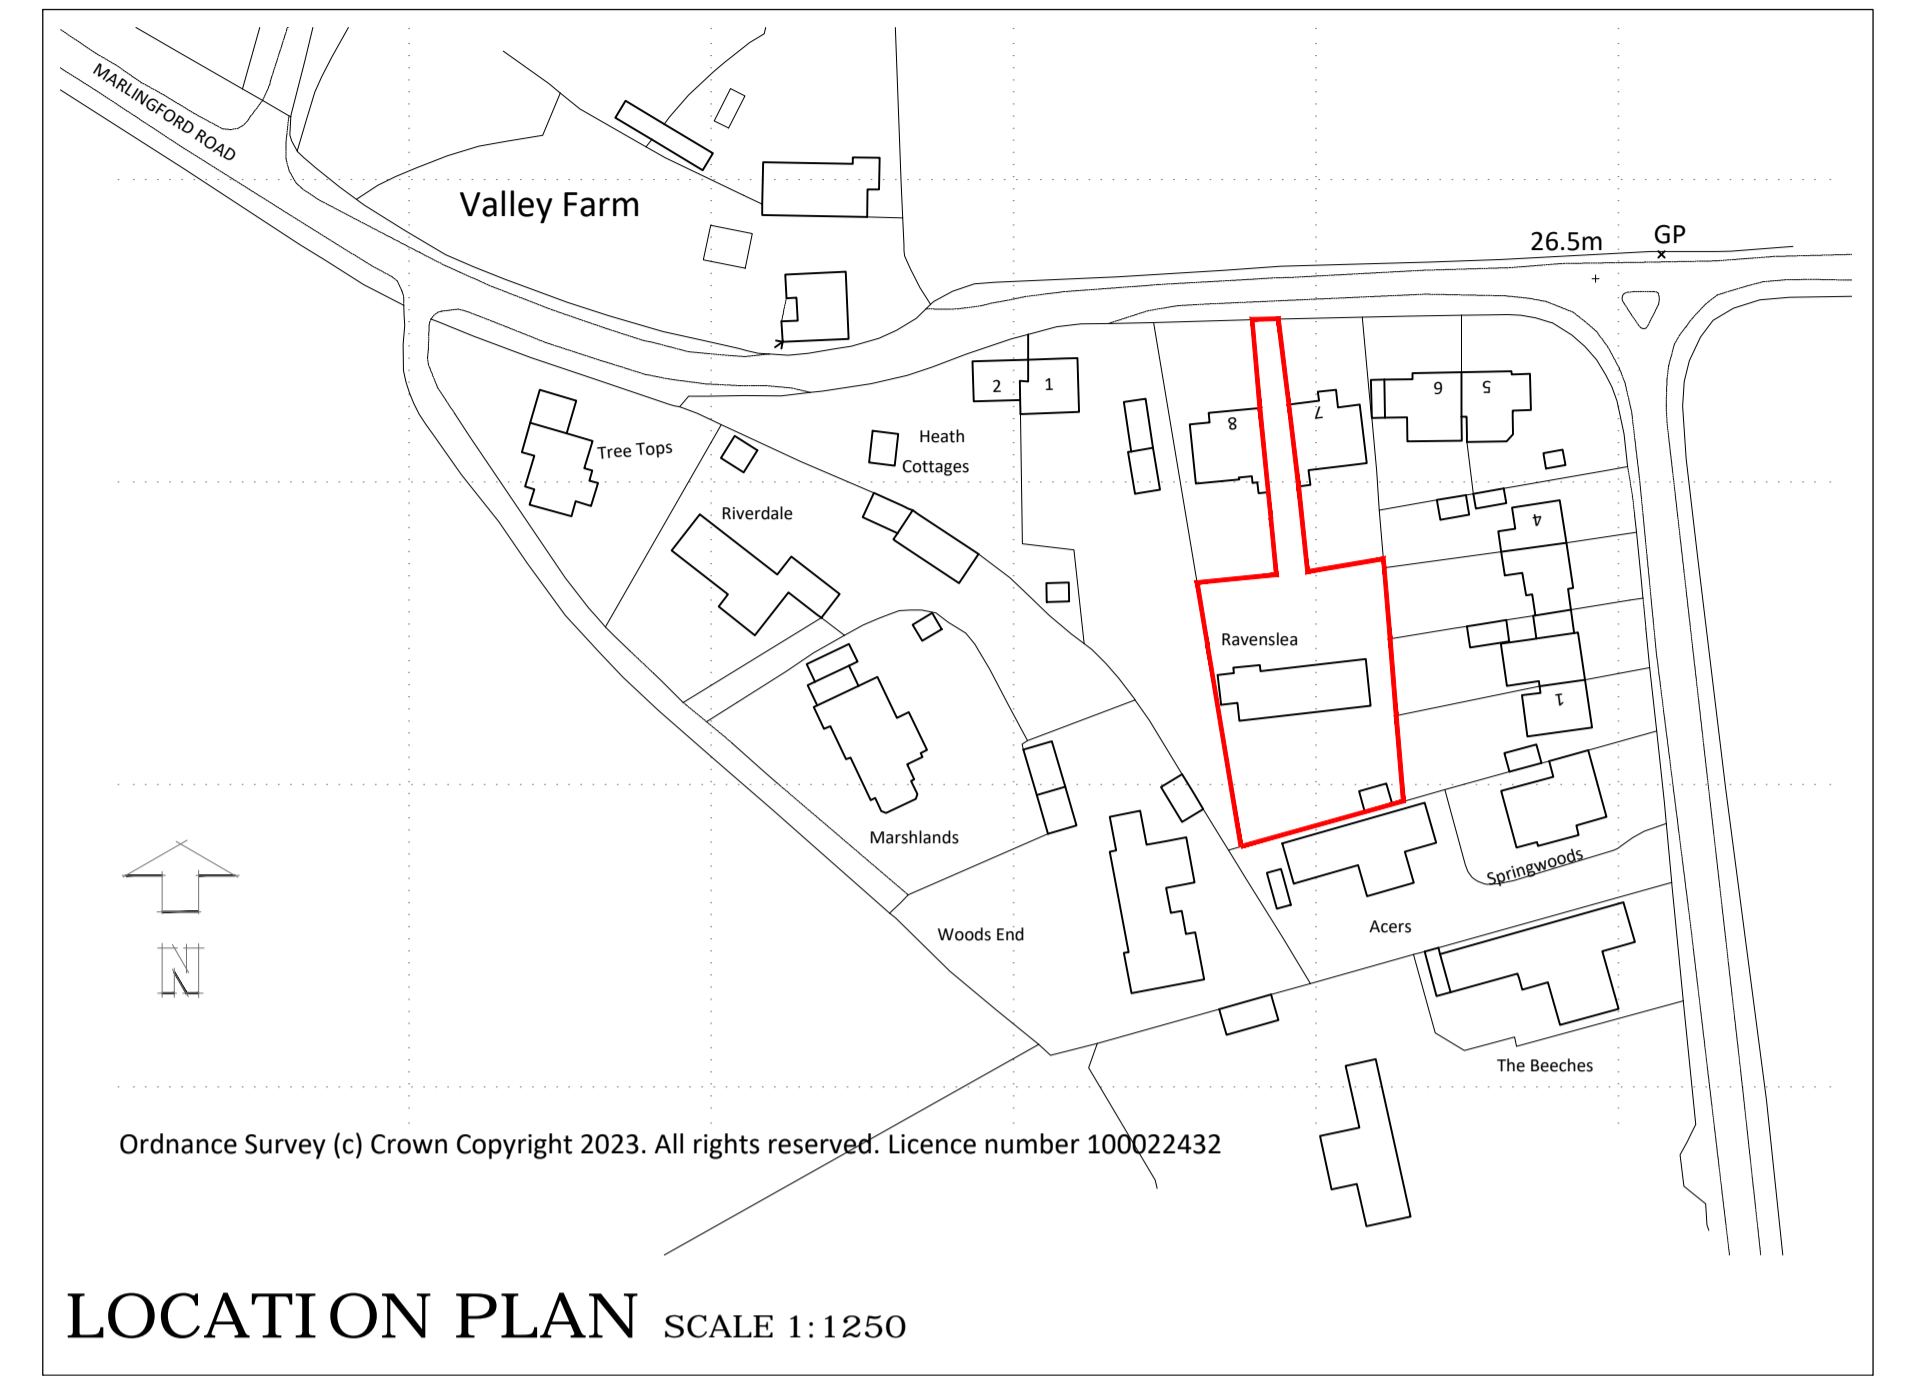

LOCATION PLAN SCALE 1:1250

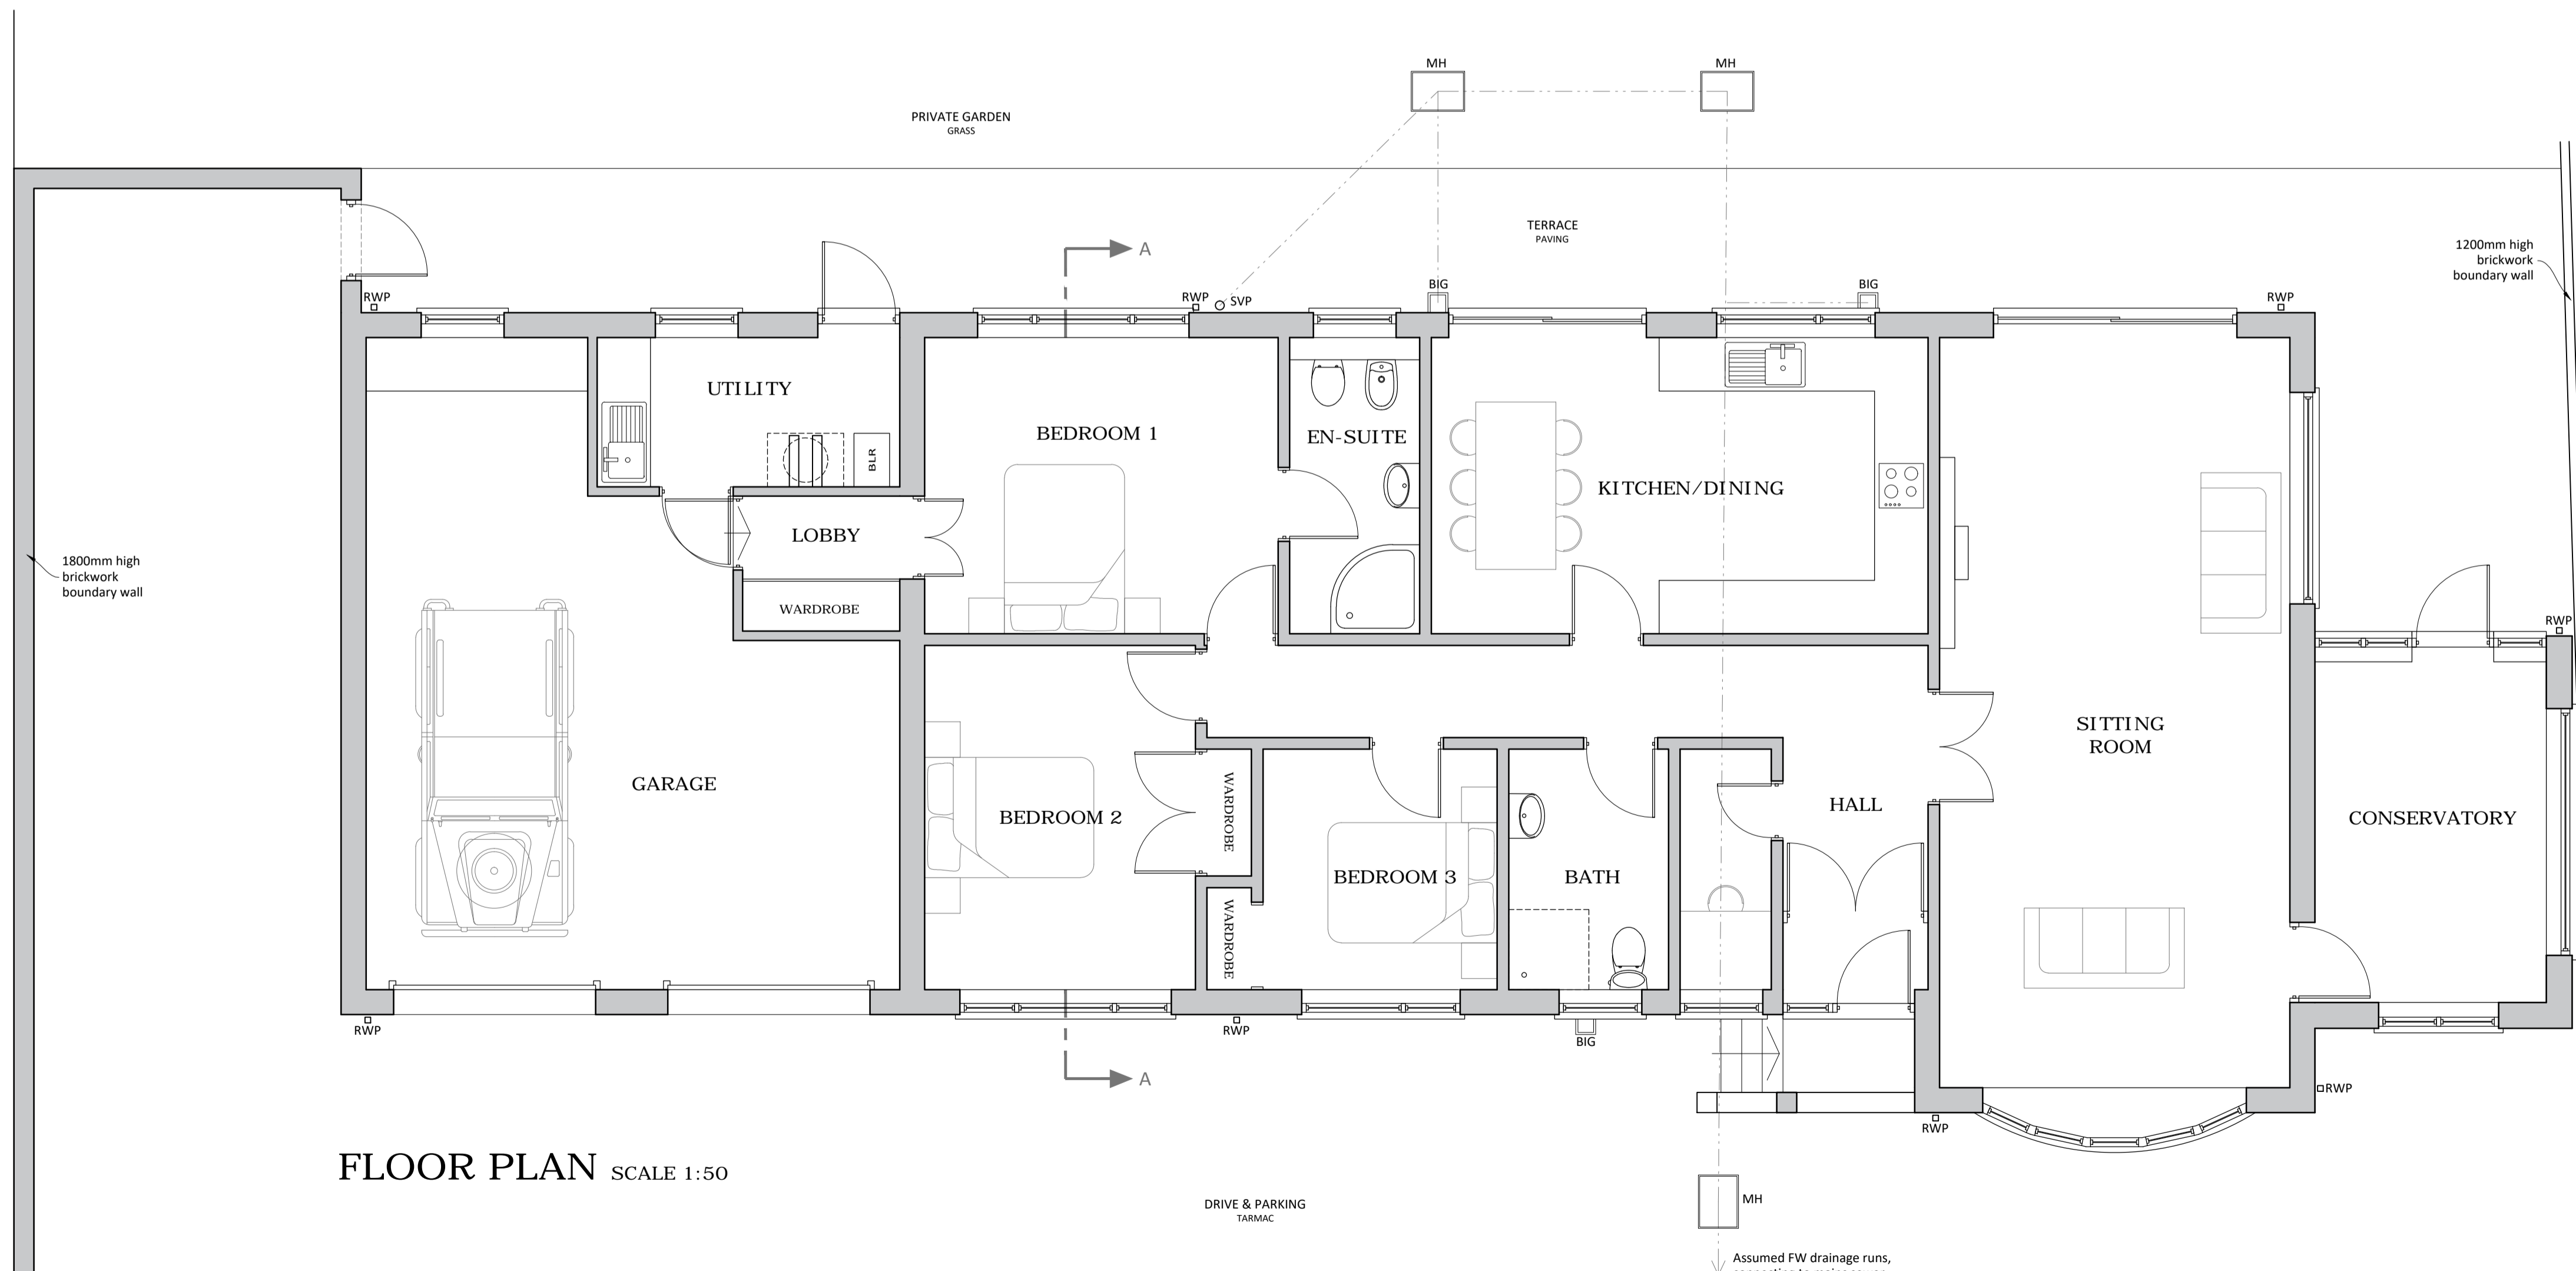

FLOOR PLAN SCALE 1:50

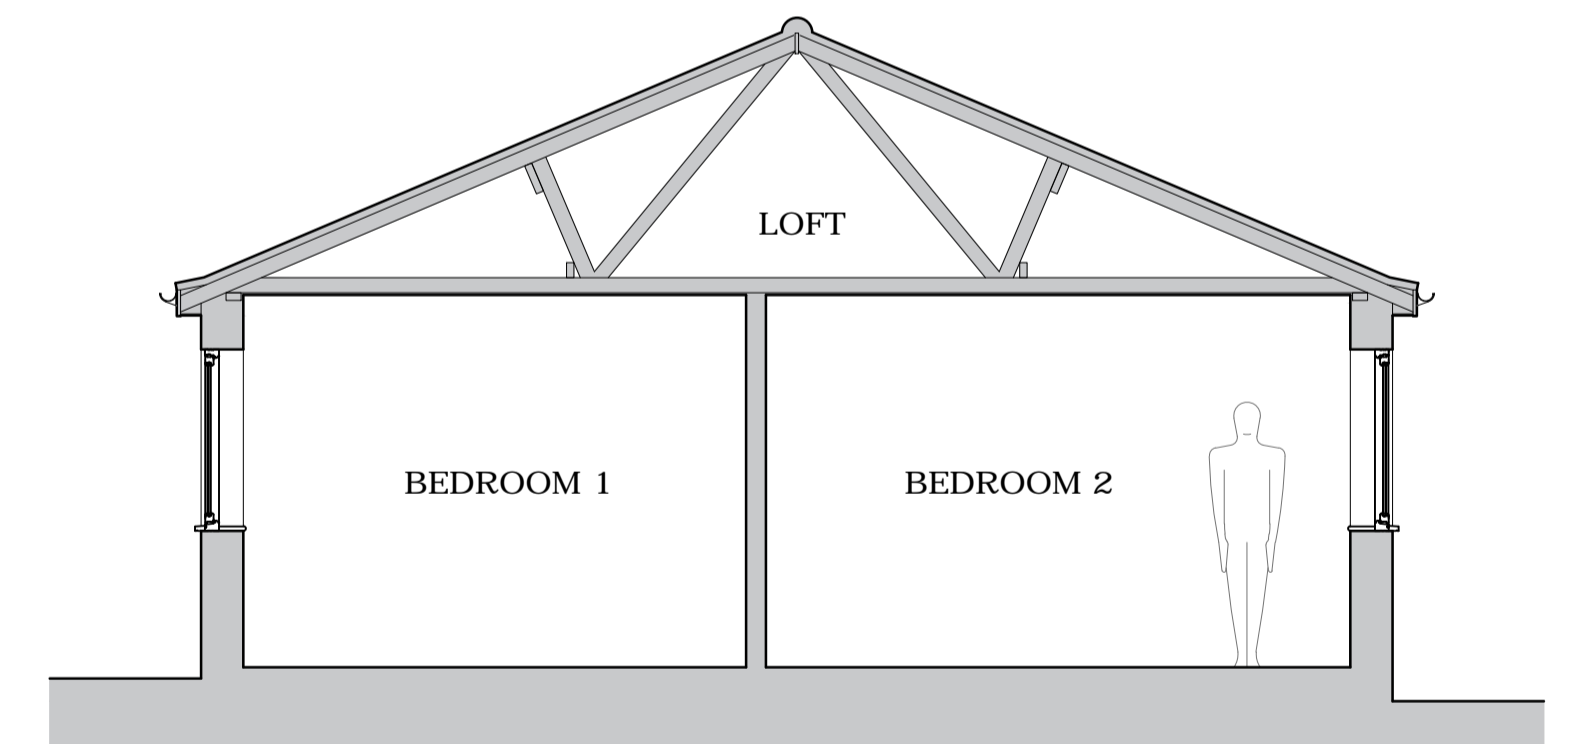

SECTION A-A SCALE 1:50

date	purpose	rev
TITLE: Existing Plans, Elevations, Section & Location Plan		
PROJECT: Proposed Extensions & Alterations		
ADDRESS: Ravenslea, Marlingford Road, Bawburgh, Norwich, NR9 3LU		
DATE: 25/04/23	SCALE: 1:50, 1:100, 1:1250 @ A1	
MR & MRS R BENSLEY		