

Contact

Web: www.consultconstruct.co.uk
 Email: info@consultconstruct.co.uk
 Office: 01227 767770
 Mobile: 07855 548979 & 07764497586




Regulated by the Royal Institution of Chartered Surveyors


The Copyright of this drawing remains with Consult Construct and is not to be reproduced without written approval. Dimensions are not to be scaled from this drawing. The Contractor is to check all dimensions on site and report any discrepancies to the Contract Administrator. This drawing is to be read in conjunction with all other standard documentation.

Revisions


REV

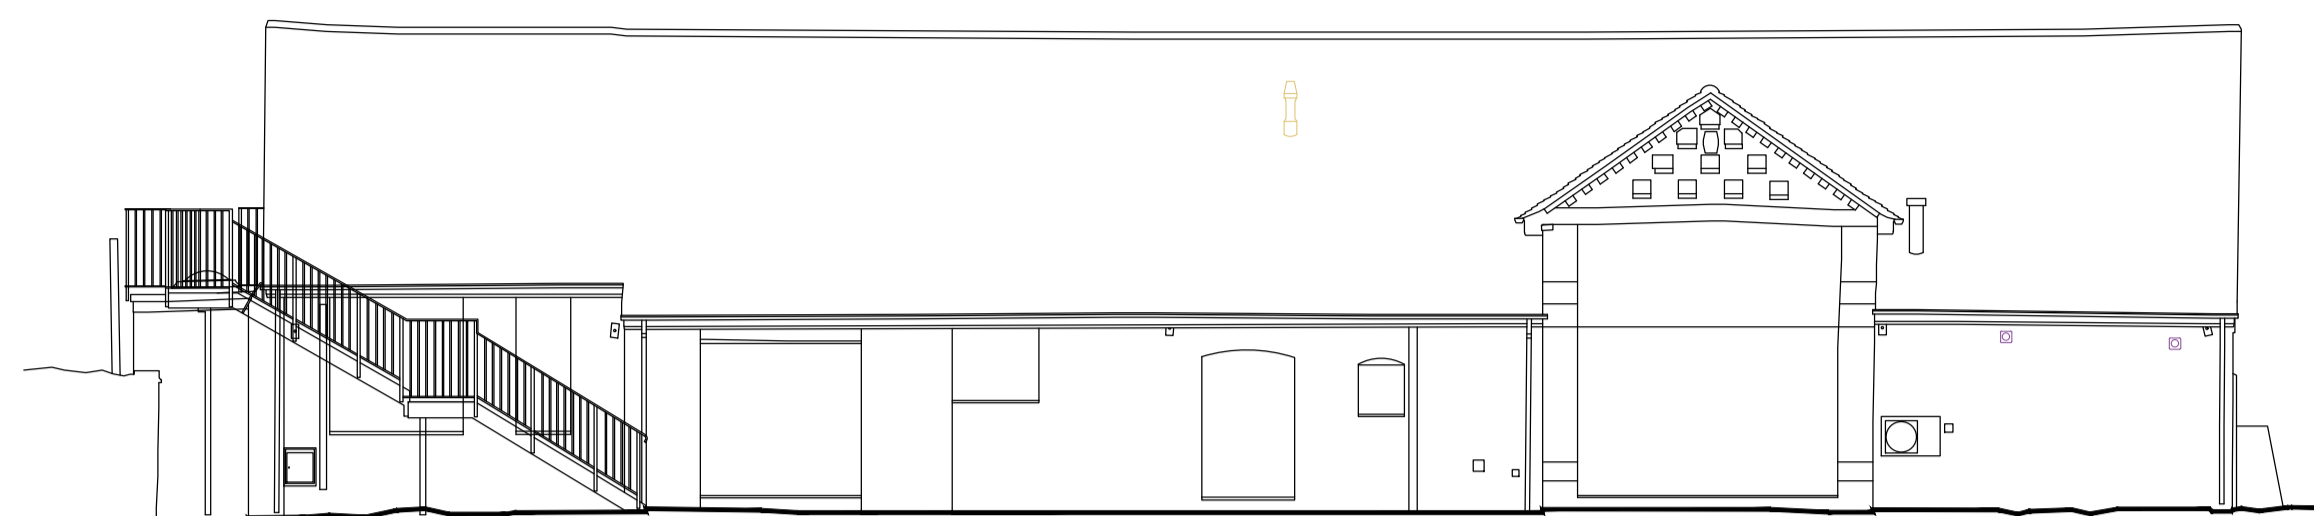


EXISTING NORTH EAST ELEVATION

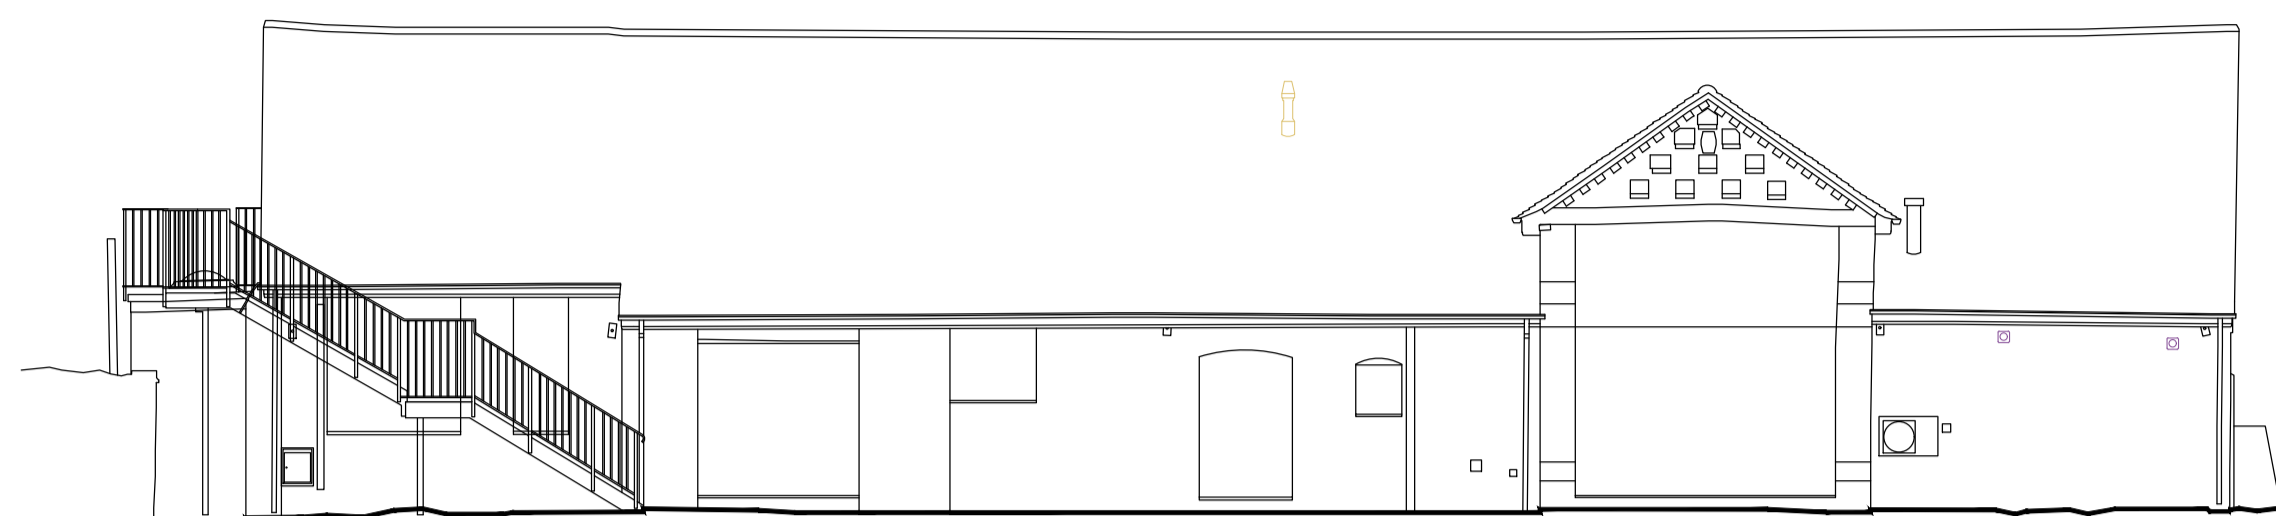

PROPOSED NORTH EAST ELEVATION

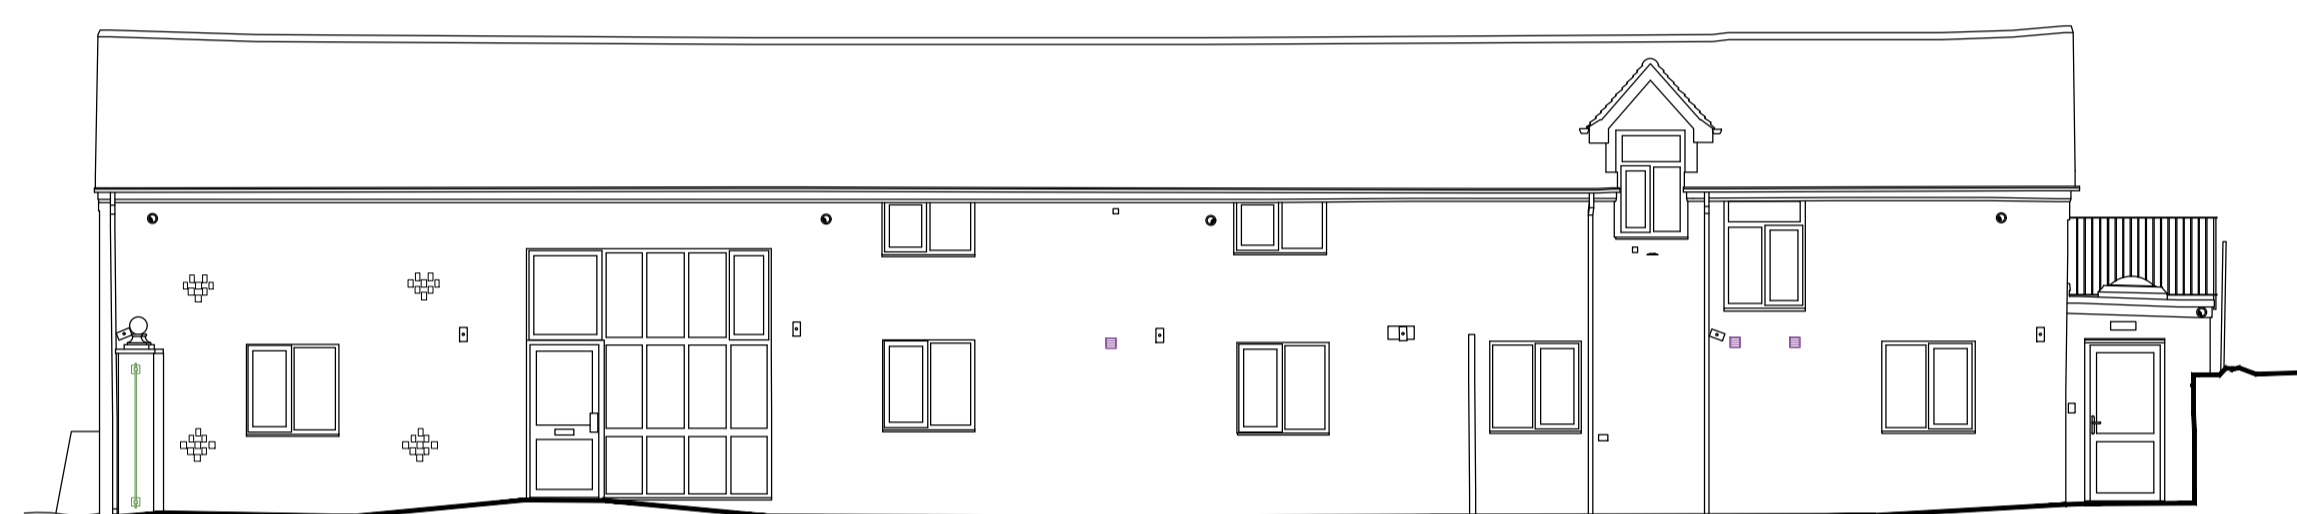


EXISTING SOUTH WEST ELEVATION

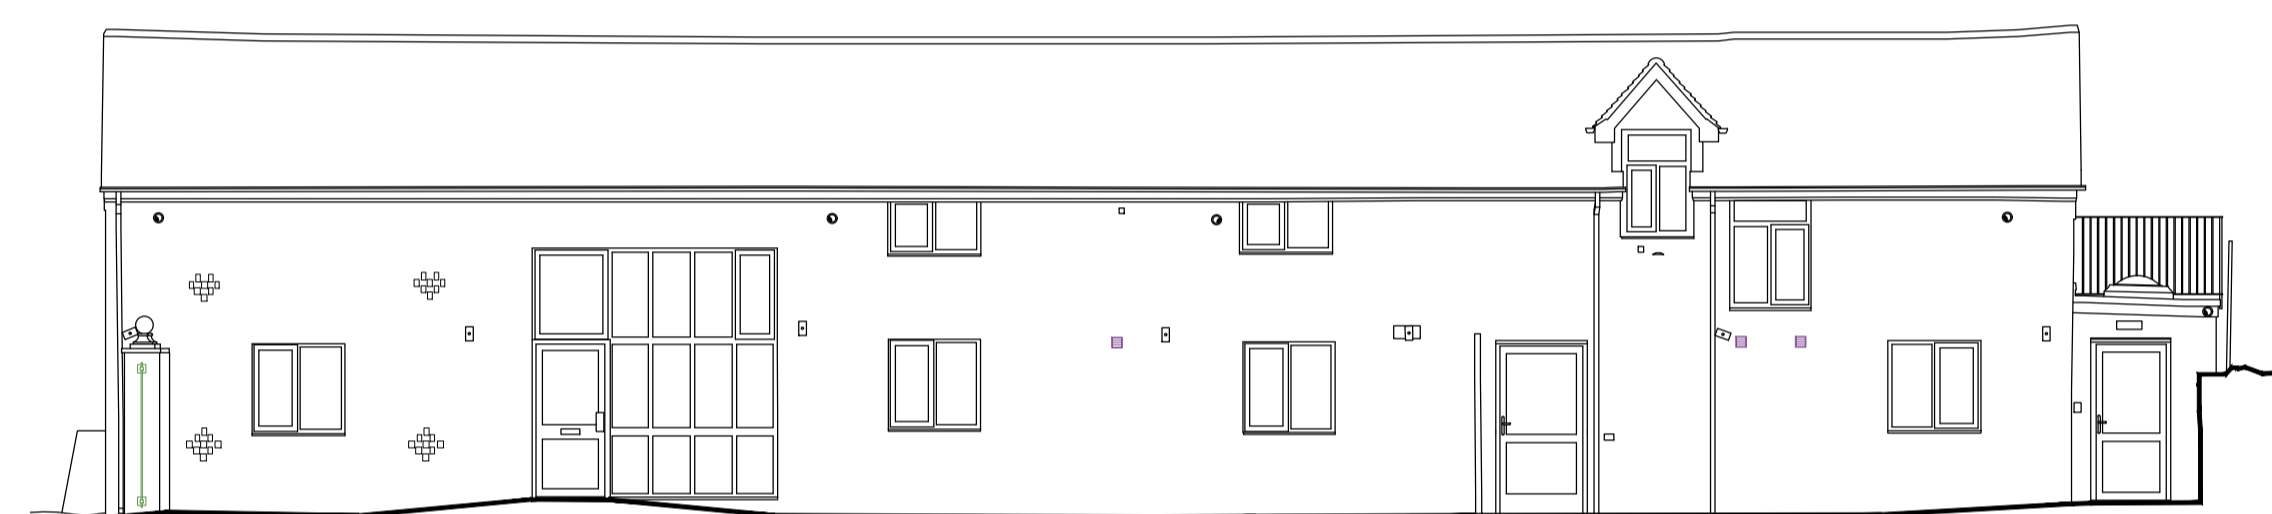


PROPOSED SOUTH WEST ELEVATION




EXISTING SOUTH EAST ELEVATION

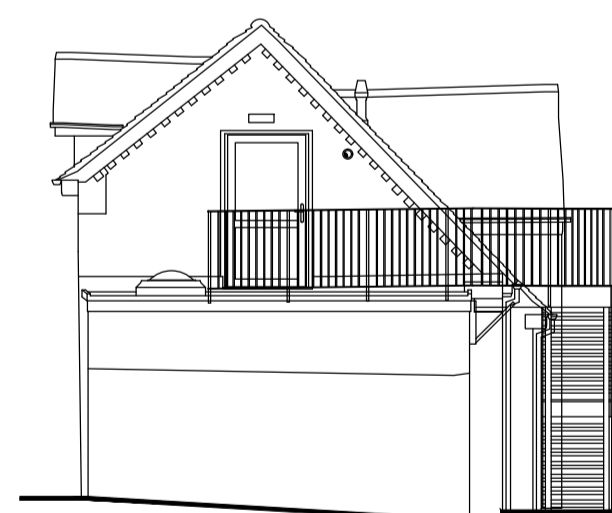

EXISTING NORTH WEST ELEVATION

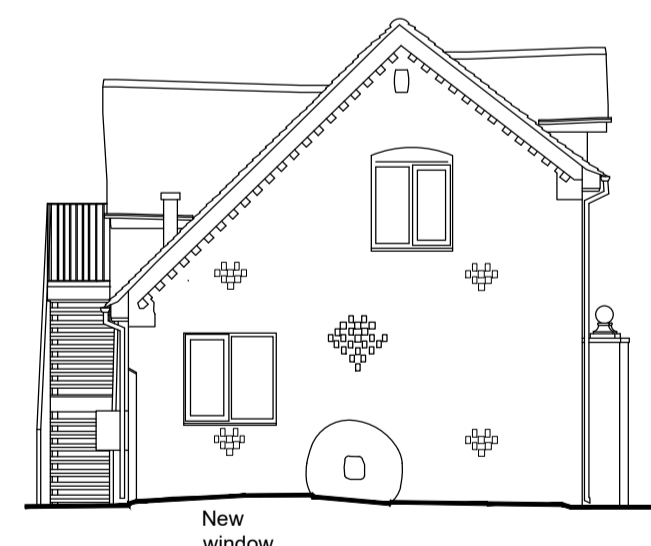


PROPOSED SOUTH EAST ELEVATION

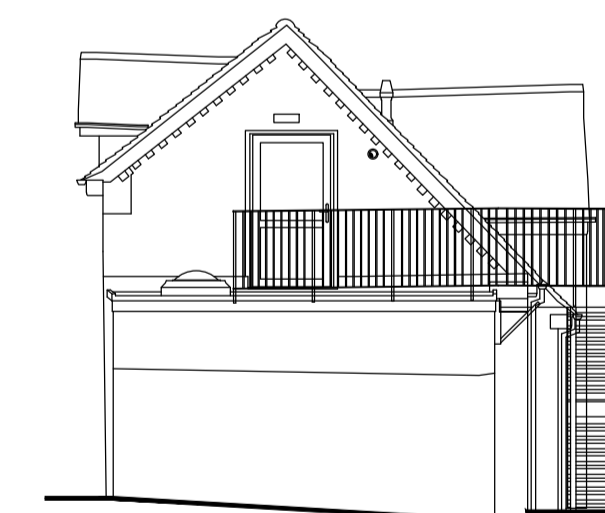

PROPOSED NORTH WEST ELEVATION

EXISTING AND PROPOSED ELEVATIONS

 

Consult Construct

PROPERTY CONSULTANTS AND CONTRACTORS

project :
 EAST BARN
 BIRMINGHAM ROAD
 HOPWOOD B38 7AJ

client:
 IBC HEALTHCARE

drawing title :
 EXISTING AND PROPOSED ELEVATIONS

project no : 22.2744	drawing no : 03	rev : 03	scale : 1:100	date : MARCH 22
-------------------------	--------------------	-------------	------------------	--------------------