




EXISTING GROUND FLOOR PLAN

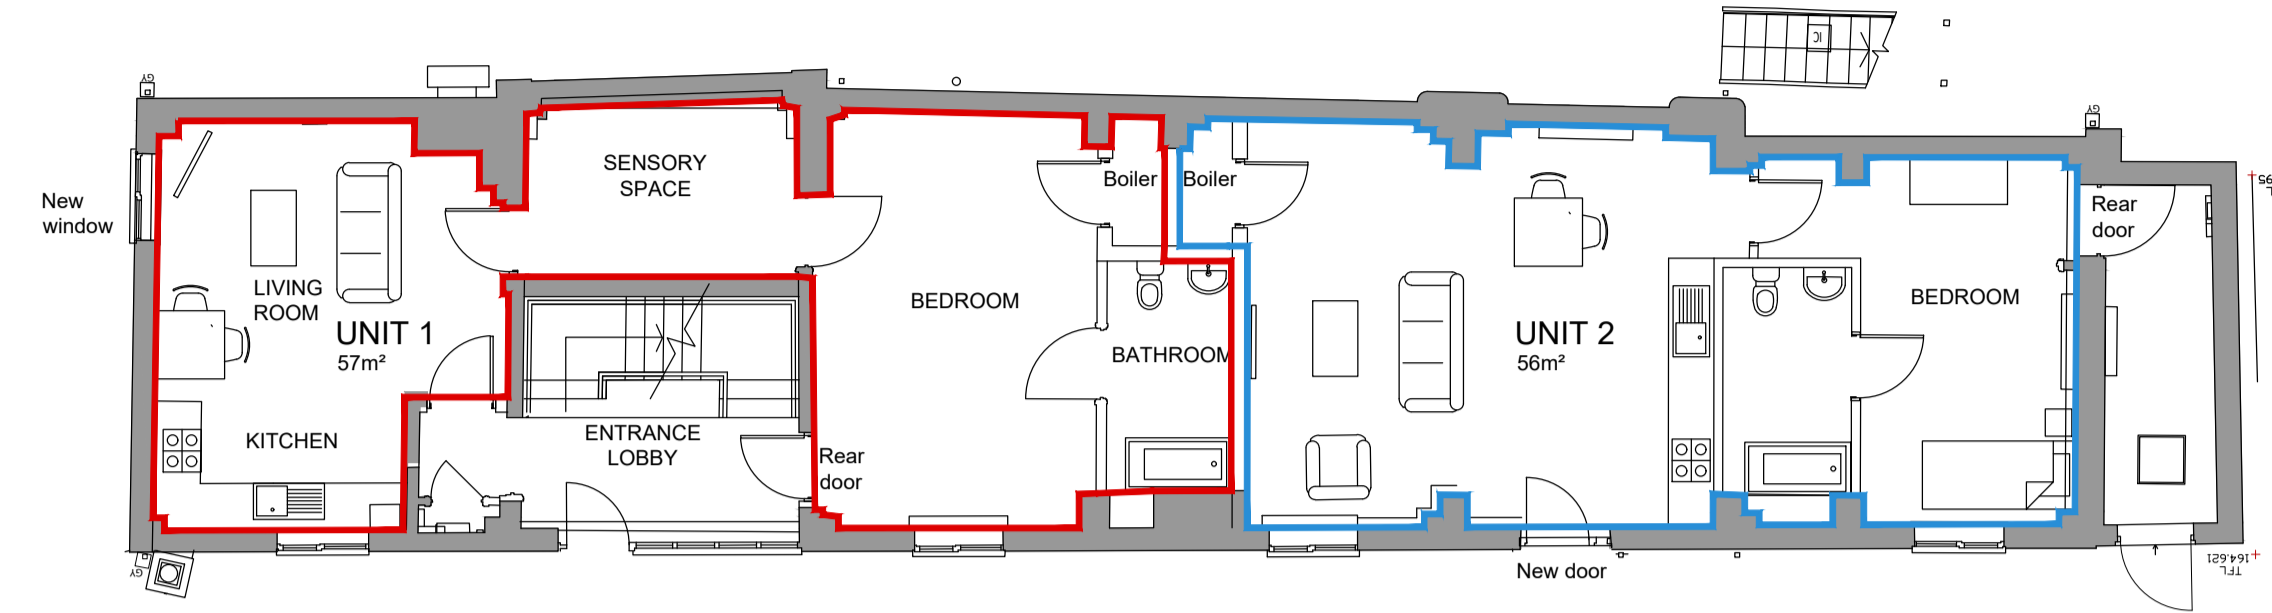


PROPOSED GROUND FLOOR PLAN

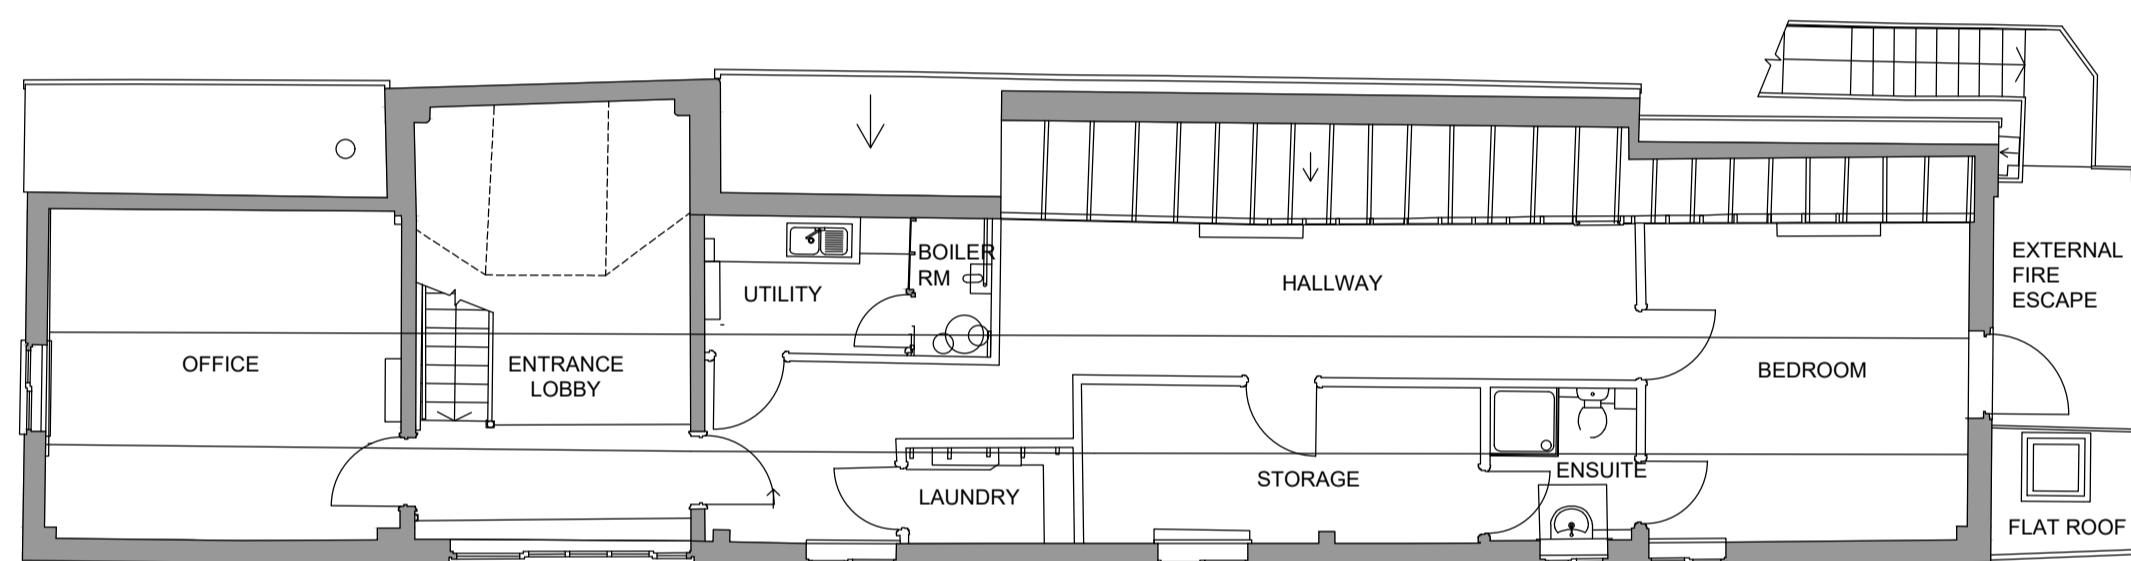


EXISTING FIRST FLOOR PLAN

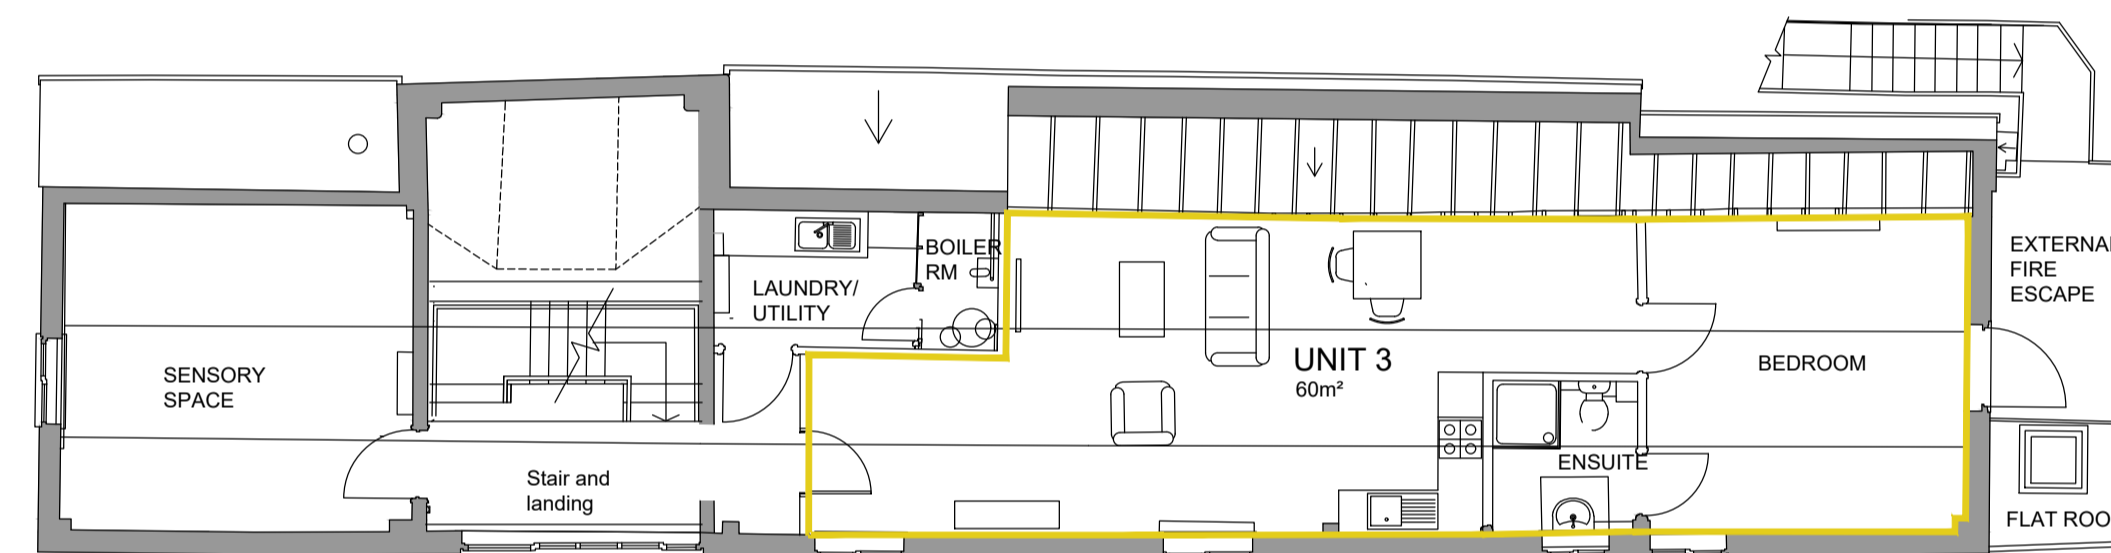

PROPOSED FIRST FLOOR PLAN


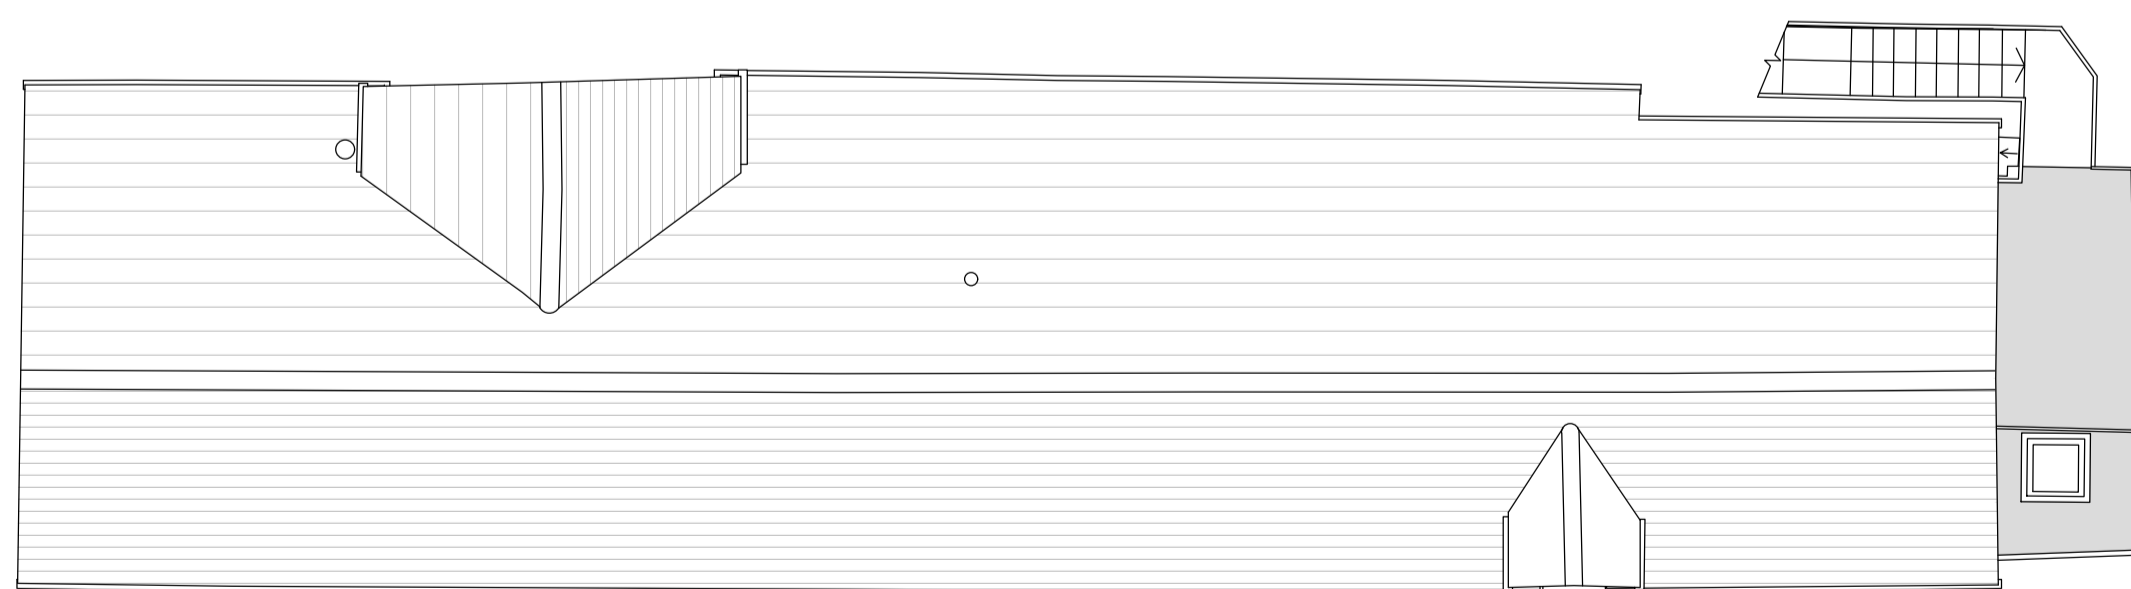


EXISTING FIRST FLOOR PLAN

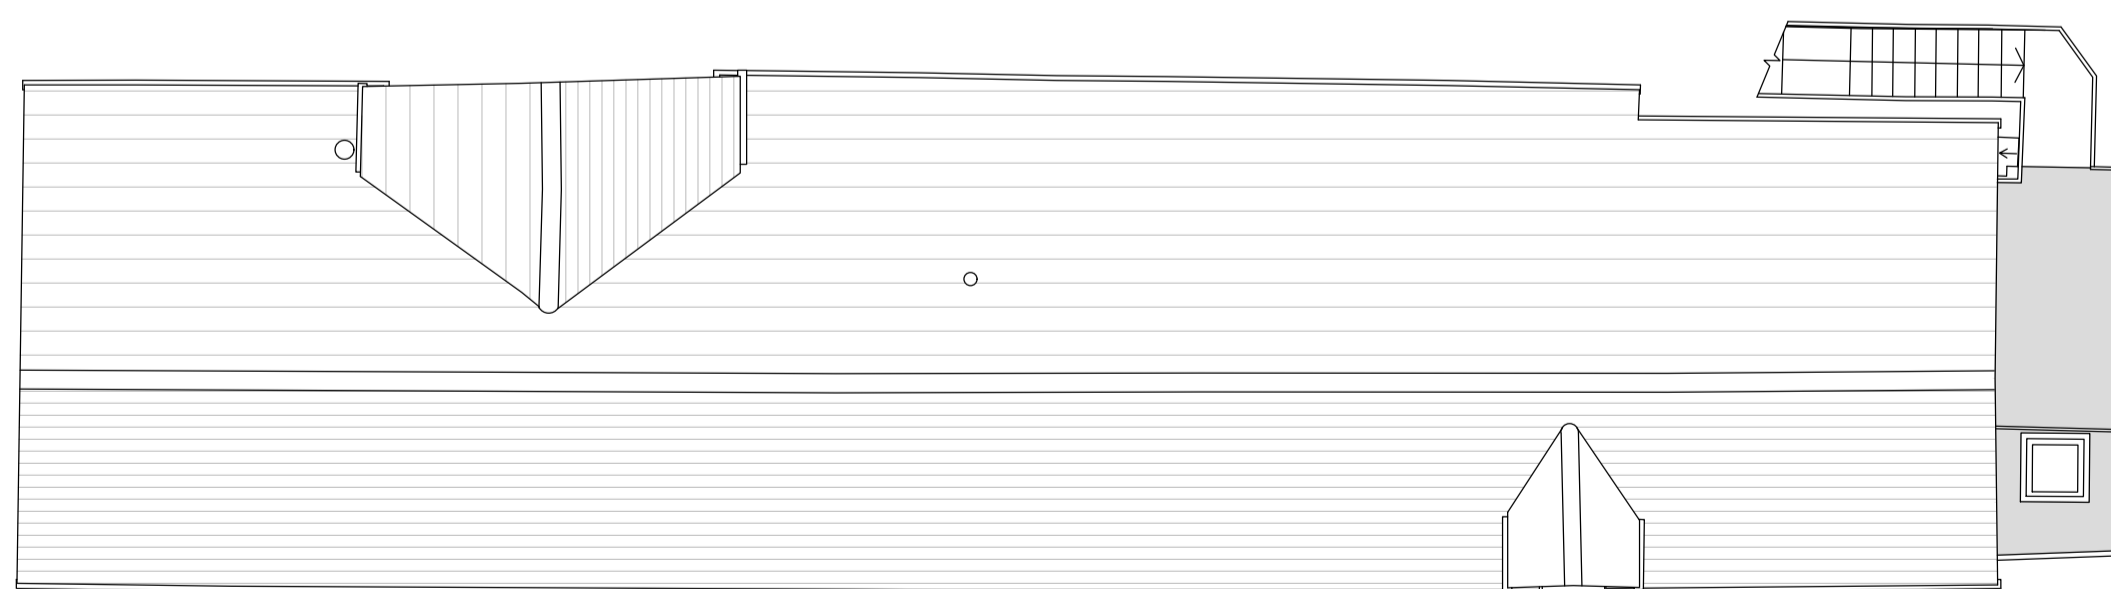

PROPOSED FIRST FLOOR PLAN

EXISTING AND PROPOSED FLOOR PLANS

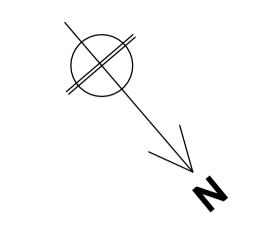 

Contact

Web: www.consultconstruct.co.uk
 Email: info@consultconstruct.co.uk
 Office: 01227 767770
 Mobile: 07855 548979 & 07764497586



Regulated by the Royal Institution of Chartered Surveyors

The Copyright of this drawing remains with Consult Construct and is not to be reproduced without written approval. Dimensions are not to be scaled from this drawing. The Contractor is to check all dimensions on site and report any discrepancies to the Contract Administrator. This drawing is to be read in conjunction with all other standard documentation.

Revisions

REV



Consult Construct
 PROPERTY CONSULTANTS AND CONTRACTORS

project:
 EAST BARN
 BIRMINGHAM ROAD
 HOPWOOD B38 7AJ

client:
 IBC HEALTHCARE

drawing title:
 EXISTING AND PROPOSED FLOOR PLANS

project no : 22.2744	drawing no : 02	rev : 1:100	scale :	date : MARCH 22
-------------------------	--------------------	----------------	---------	--------------------