



NOTES

- All dimensions and levels are to be checked on site.
- Any discrepancies are to be reported to the Shaw & Jagger Architects Ltd before any work commences.
- This drawing shall not be scaled to ascertain any dimensions. Work to figured dimensions only.
- This drawing shall not be reproduced without express written permission from Shaw & Jagger Architects Ltd.
- Title overlay drawings and ownership boundaries are produced using all reasonable endeavors. Shaw & Jagger Architects Ltd cannot be responsible for the accuracy or scale discrepancy of base plans supplied to them.

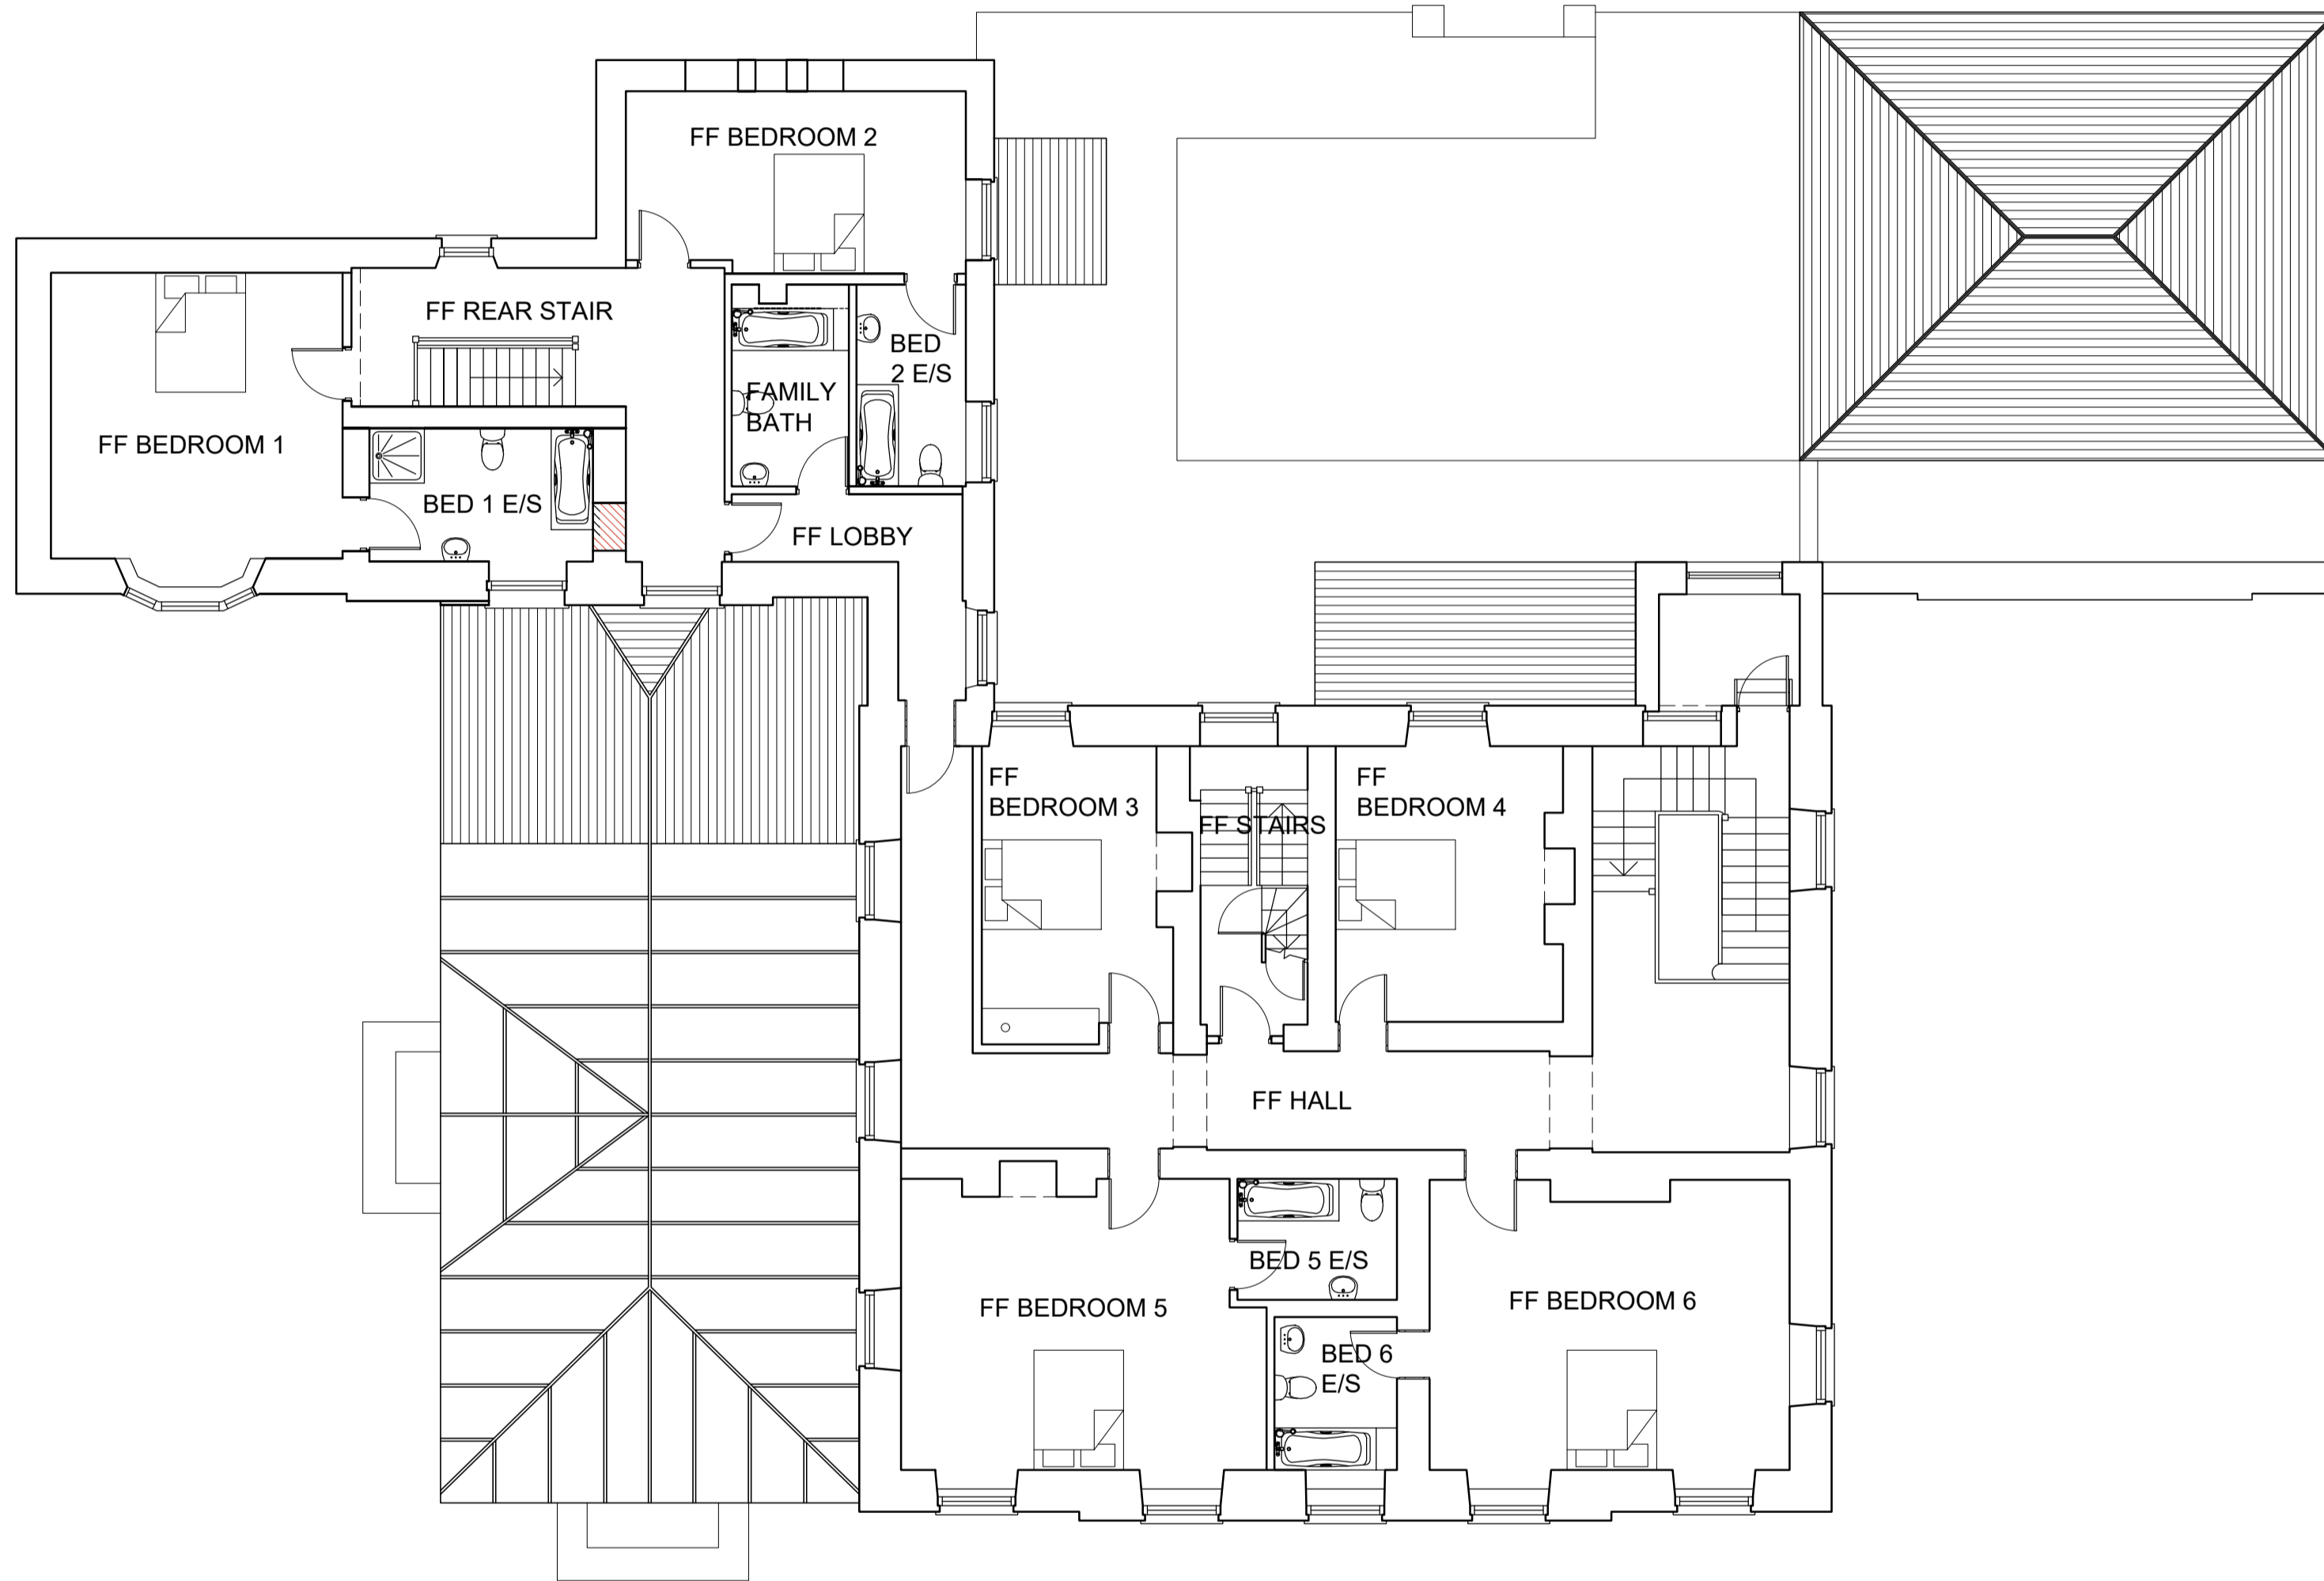

PREVIOUS CONSENT FIRST FLOOR PLAN 1:100

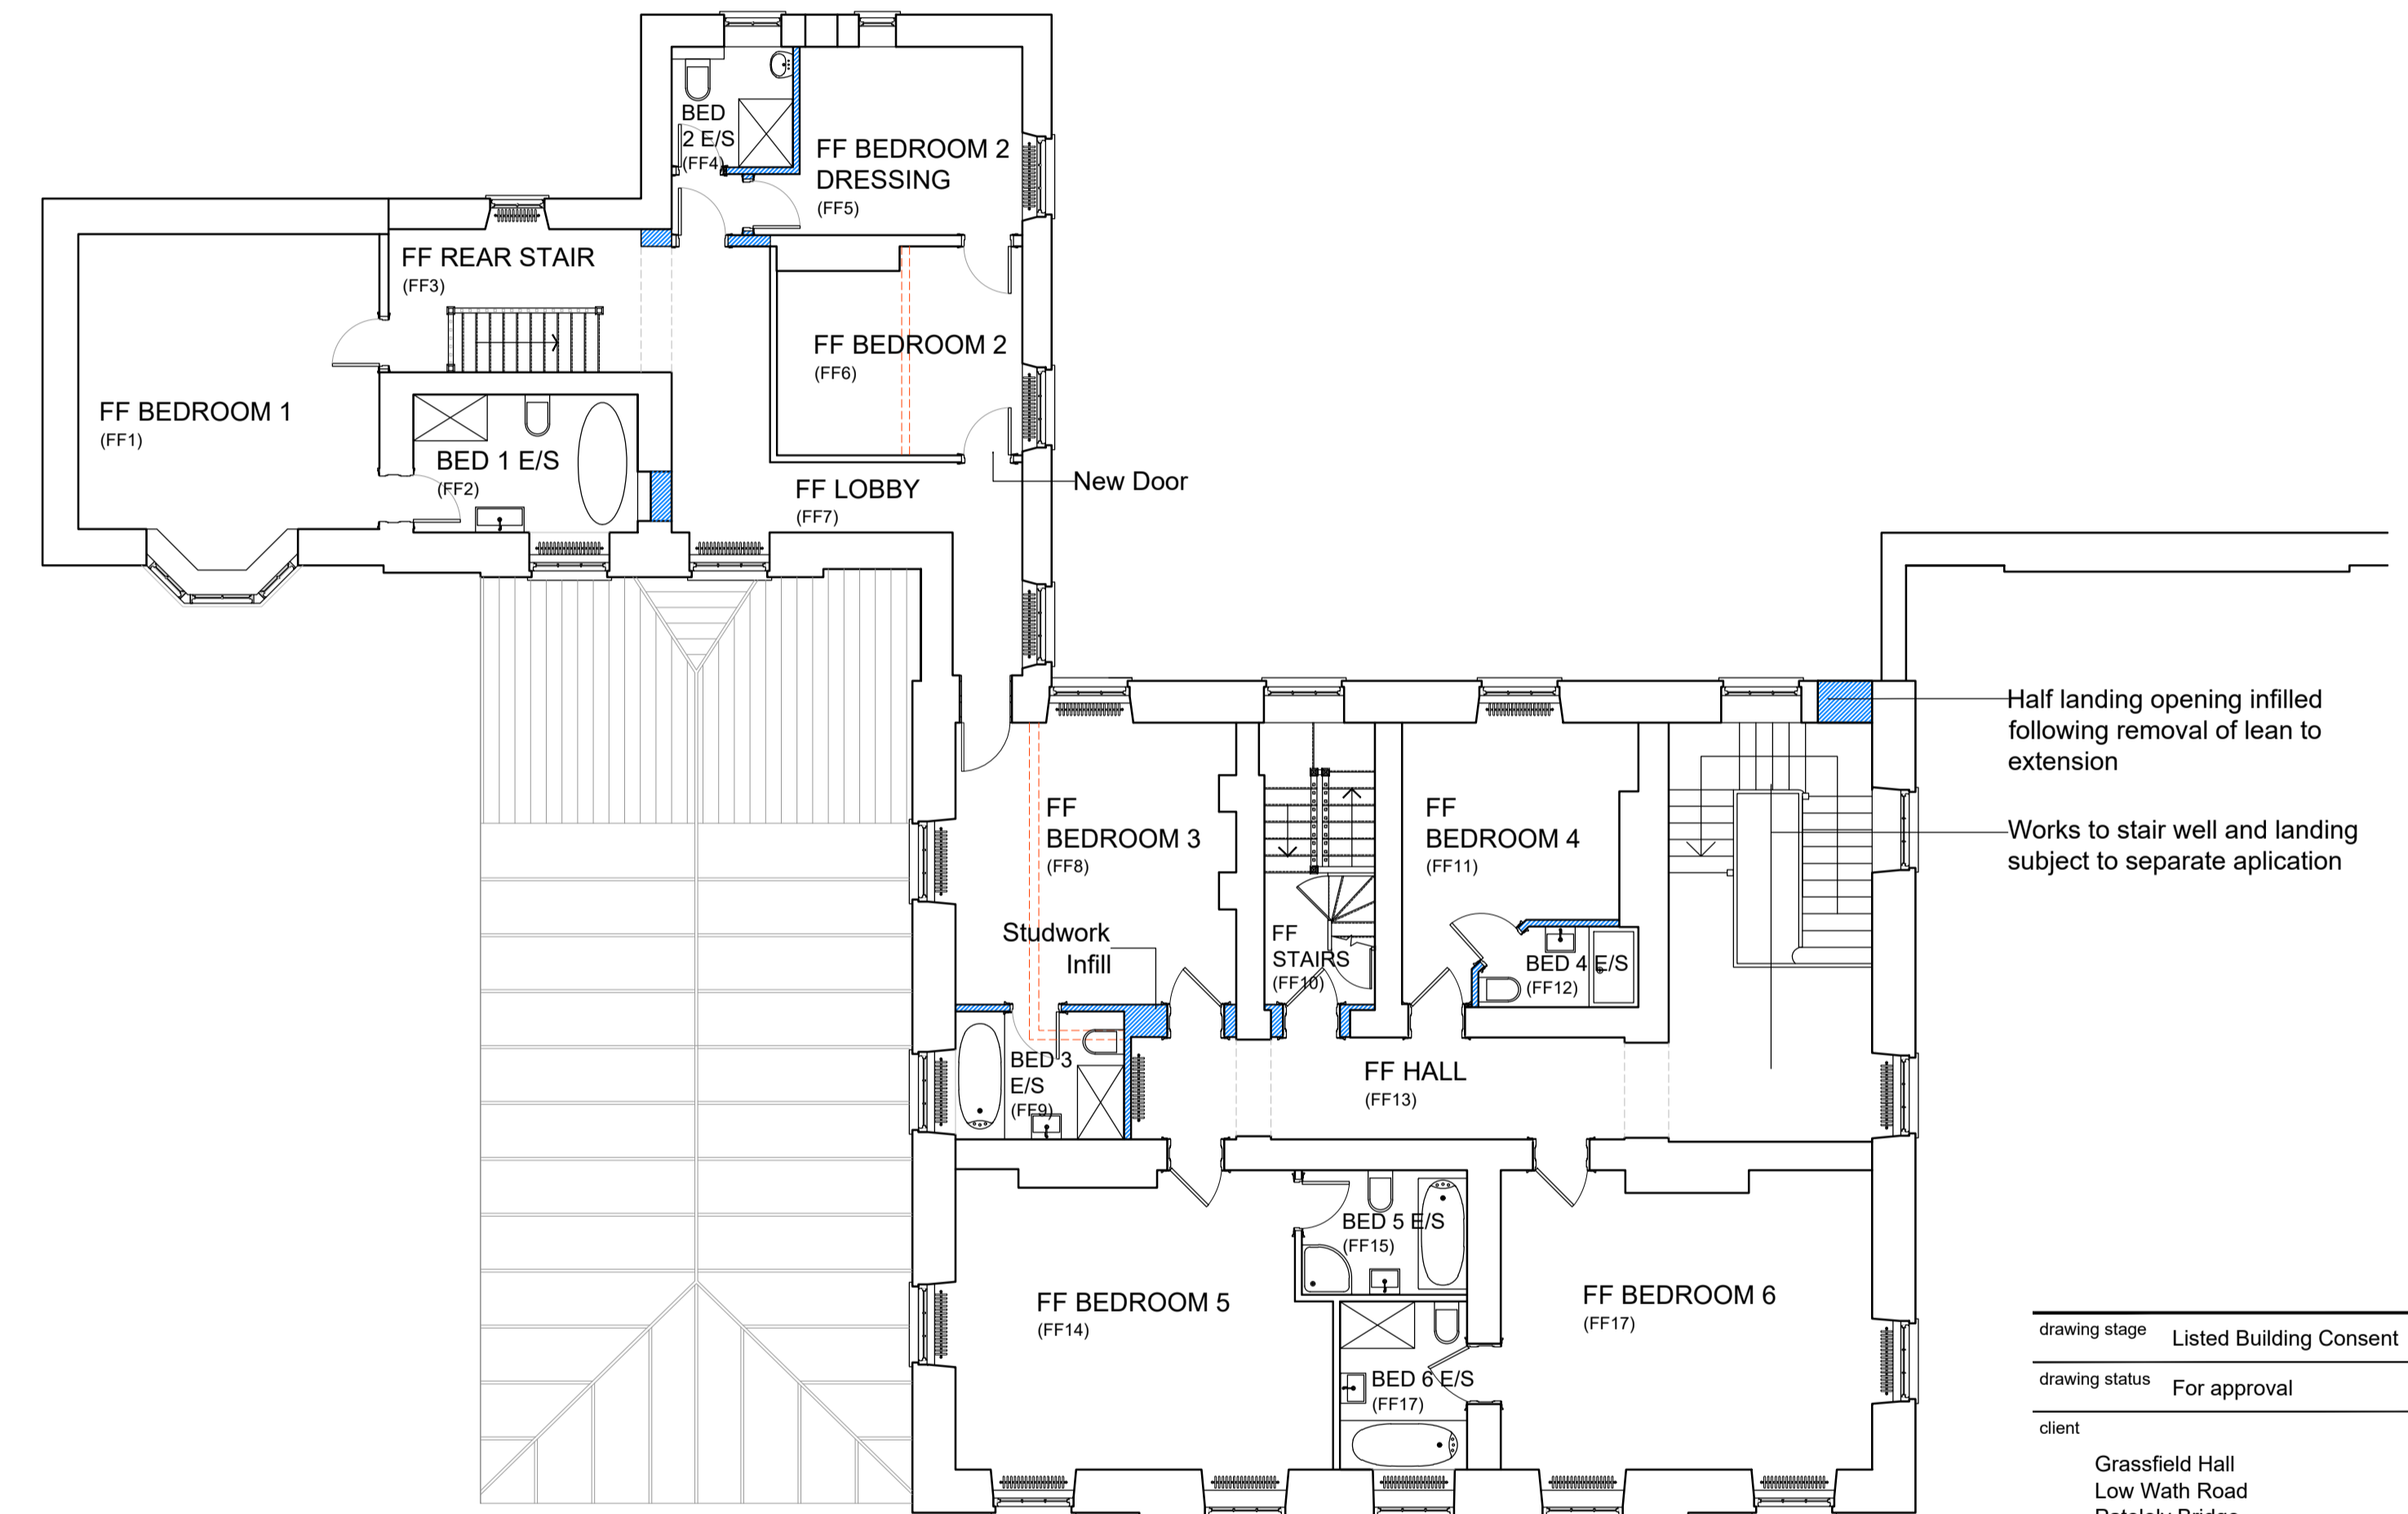

AS PROPOSED FIRST FLOOR PLAN 1:100

drawing stage Listed Building Consent

drawing status For approval

client

Grassfield Hall
Low Wath Road
Pateley Bridge

project

Listed Building Consent
Confirmation of alterations

drawing title

First Floor Plans
Previous Consent and As Proposed

date 23/08/22 drawn LP

scale 1:100 checked ST

SHAW & JAGGER
ARCHITECTS

1 Cardale Park
Harrogate
North Yorkshire
HG3 1RY
Tel: 01423 532950
info@shawandjagger.com
www.shawandjagger.com

Job No DWG No Rev

453/01 (02)005 #

