
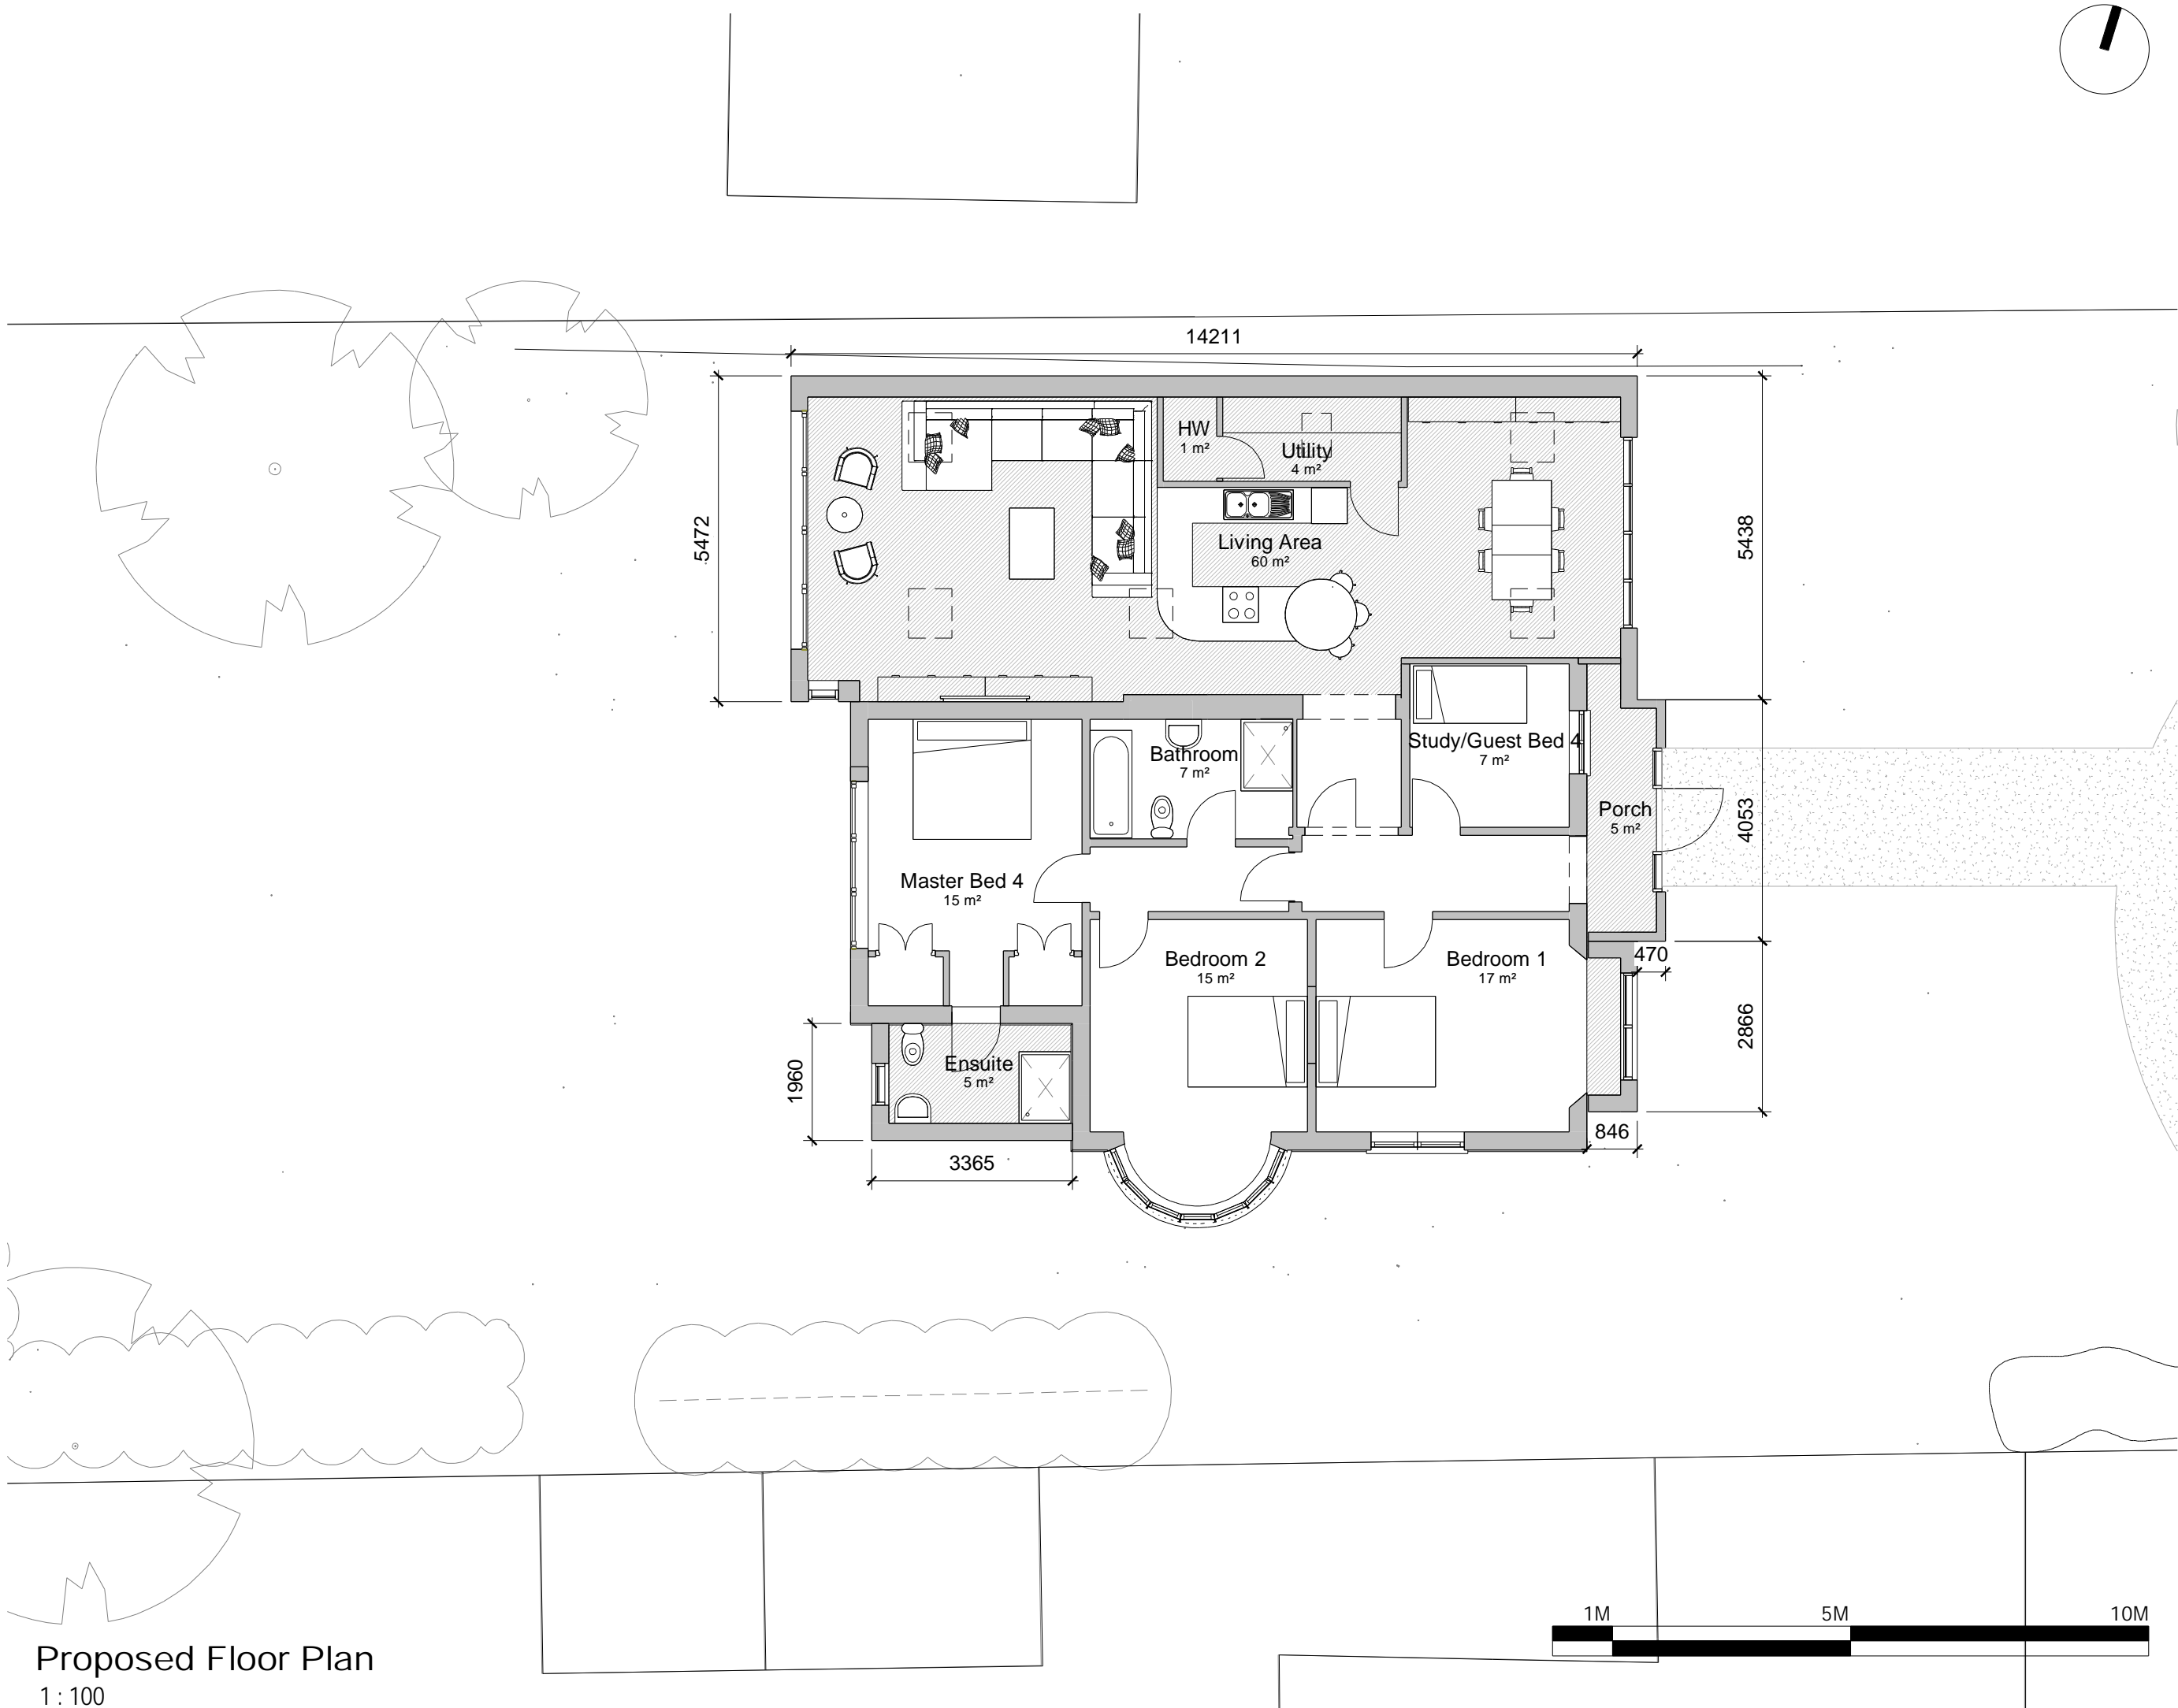


All dimensions to be verified on site by Main Contractor before the start of any shop drawings or work whatsoever either on their own behalf or that of sub-contractors.
Report any discrepancies to the Contract Administrator at once.
This drawing is to be read with all relevant Architect's and Engineer's drawings and other relevant information.
© Adam Edwards Architects

LEGEND: DO NOT SCALE

 Hatch indicates extensions



Proposed Floor Plan
1 : 100

| Revision | Date | Description | Drawn | Chk. |
|----------|------|-------------|-------|------|
| | | | | |

adam edwar architects

Studio
19 Admirals Way
Wivenhoe
Colchester CO7 9S

Project:
Seibourne
Clacton Road
Weeley
Clacton-on-Sea
CO16 9DN

Drawing Title:
Proposed Floor Plan

Client:
Luke Milleare

Drawn: Author
Checked: Checker
Date: 03/12/23
Scale: 1:100
Paper Size: A3

Job No.: 0041
Dwg No.: 210
Stage: Planning
Revision: