


All dimensions to be verified on site by Main Contractor before the start of any shop drawings or work whatsoever either on their own behalf or that of sub-contractors.
 Report any discrepancies to the Contract Administrator at once.
 This drawing is to be read with all relevant Architect's and Engineer's drawings and other relevant information.
 © Adam Edwards Architects

LEGEND: DO NOT SCALE

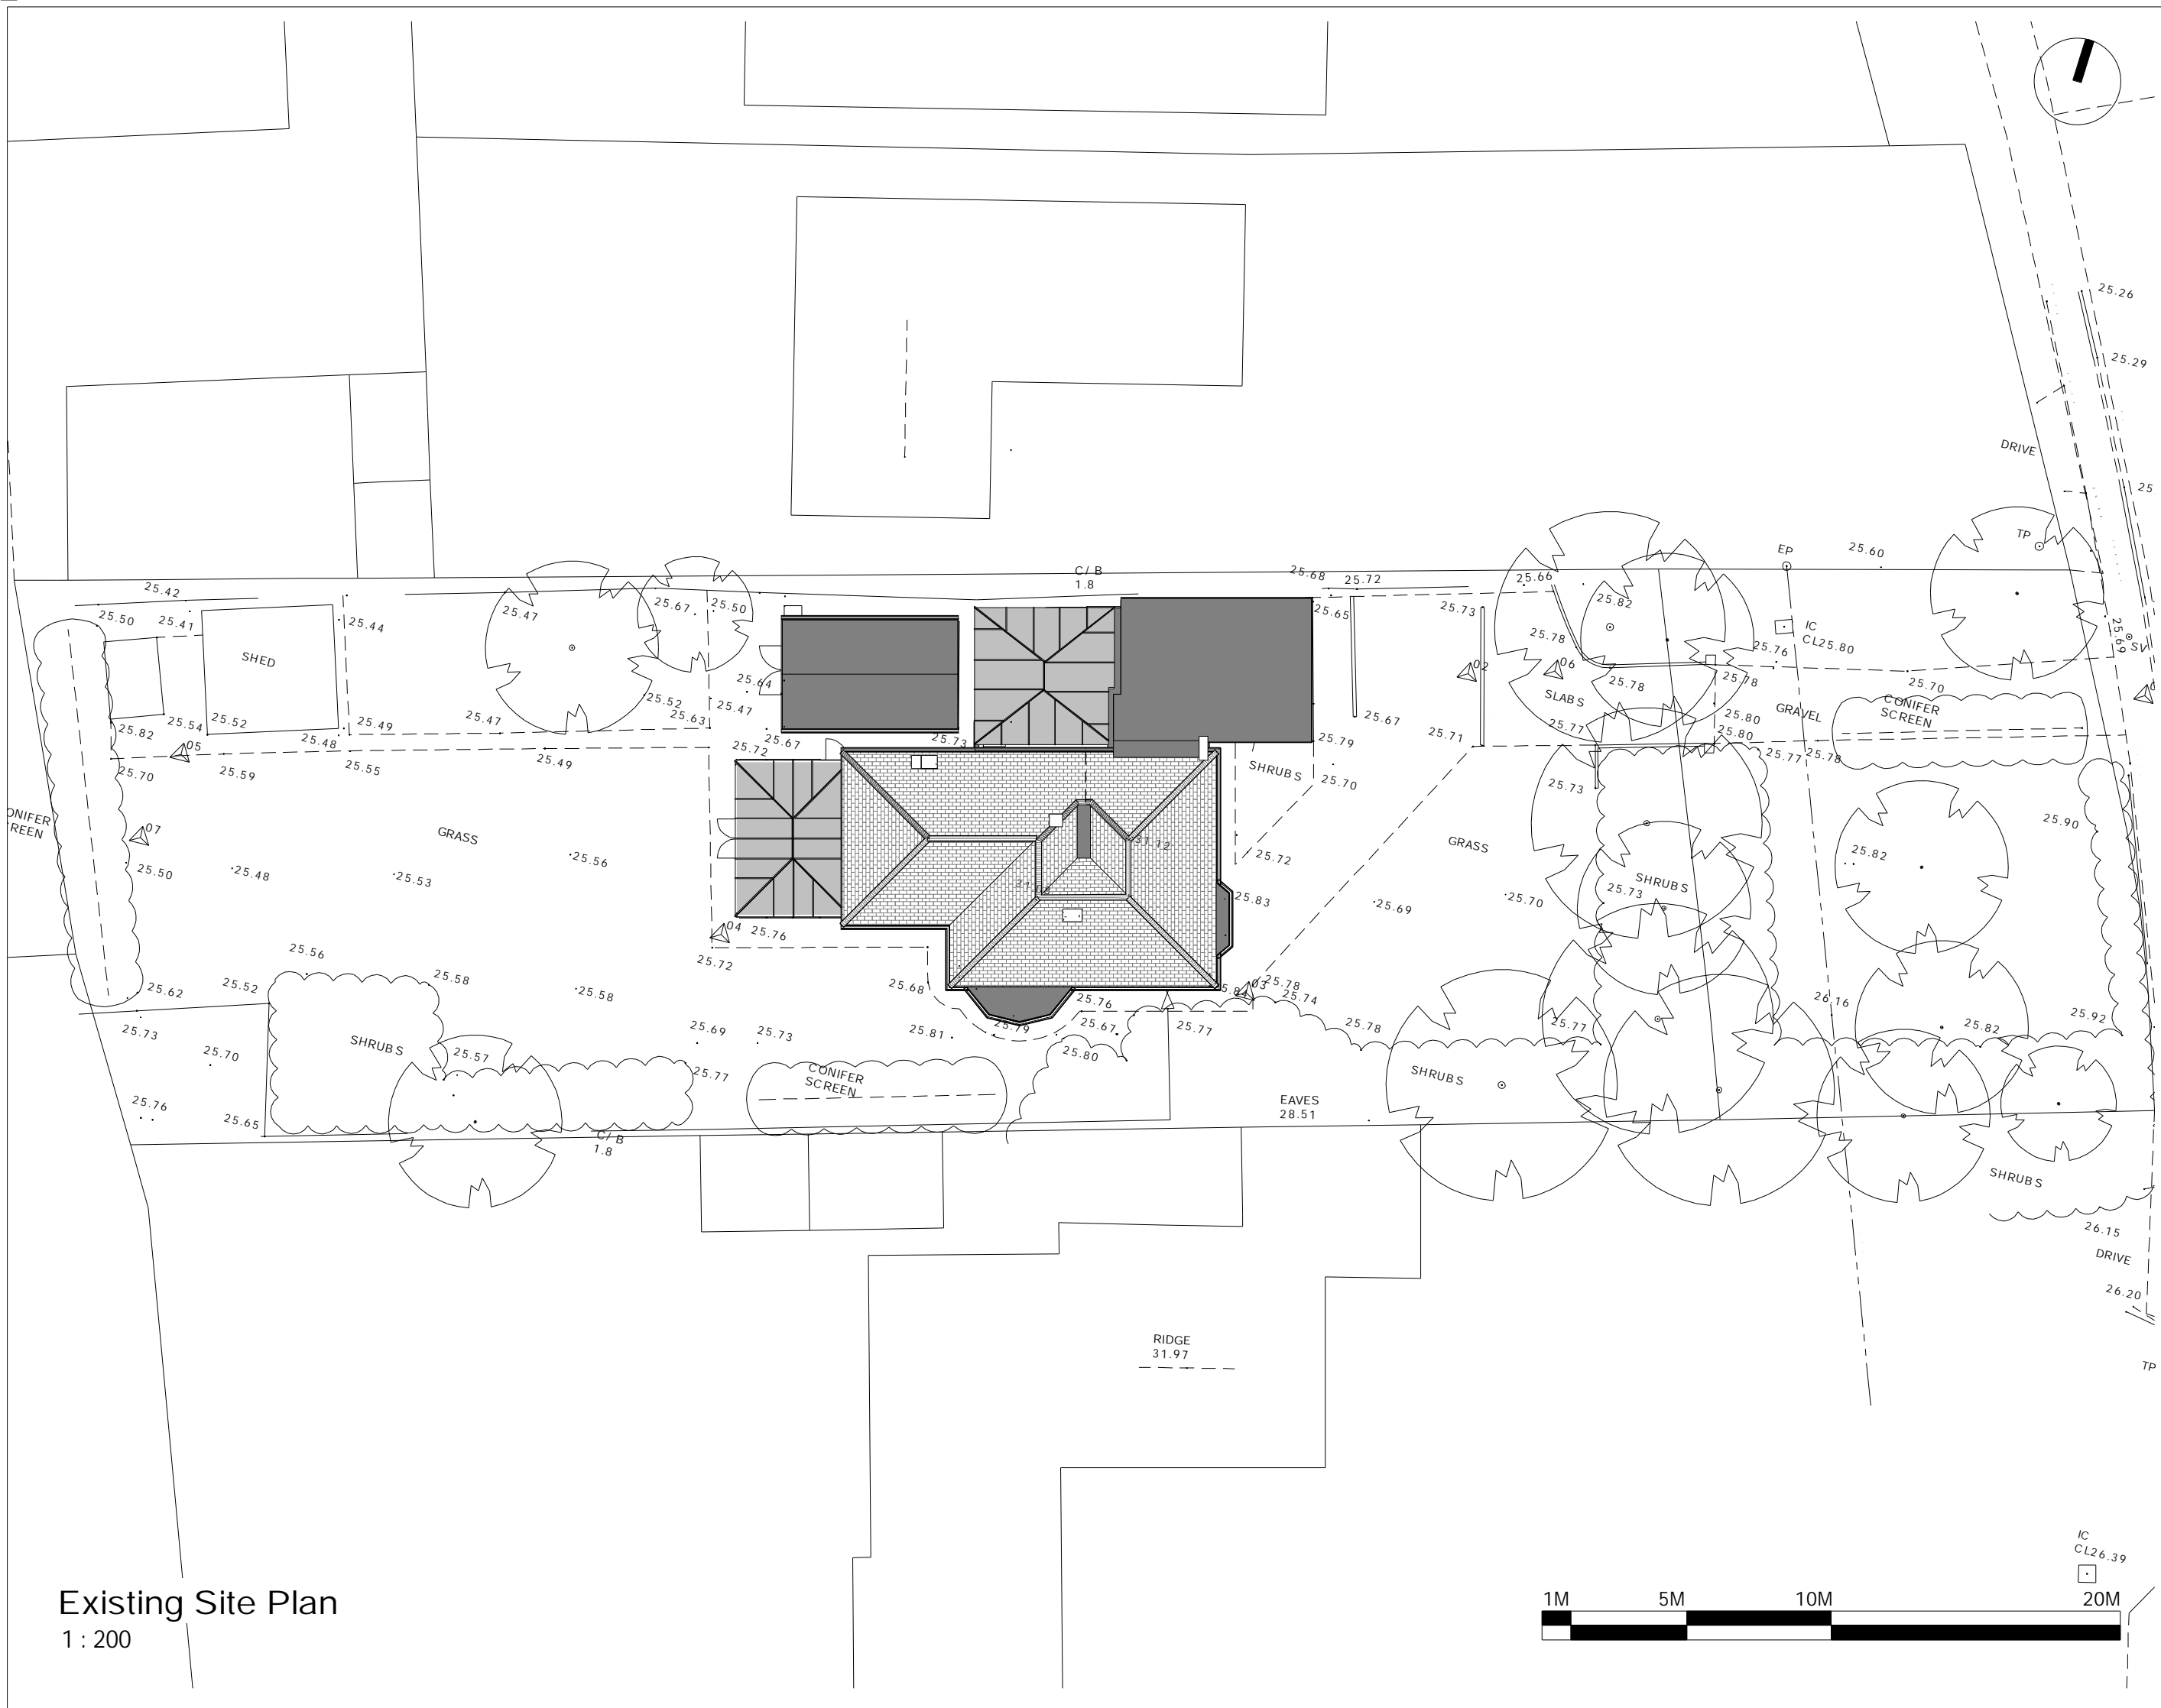

Existing Site Plan
 1:200



Revision	Date	Description	Drawn	Checked

adam edwards architects

Studio
 19 Admirals Way
 Wivenhoe
 Colchester CO7 9S

Project:
 Selbourne
 Clacton Road
 Weeley
 Clacton-on-Sea
 CO16 9DN
 Drawing Title:
 Existing Site Plan

Client:
 Luke Milloare

Drawn	Checked	Date	Scale	Paper Size
Author	Checker	02/22/23	1:200	A3
Job No.	Dwg No.	Stage	Revision	
0041	01	Planning		